

**LICENSING FLOOR PLAN**  
Scale 1:100 @ A4





LICENSING AREA


**258**

KILBURN HIGH RD.

SITE ADDRESS

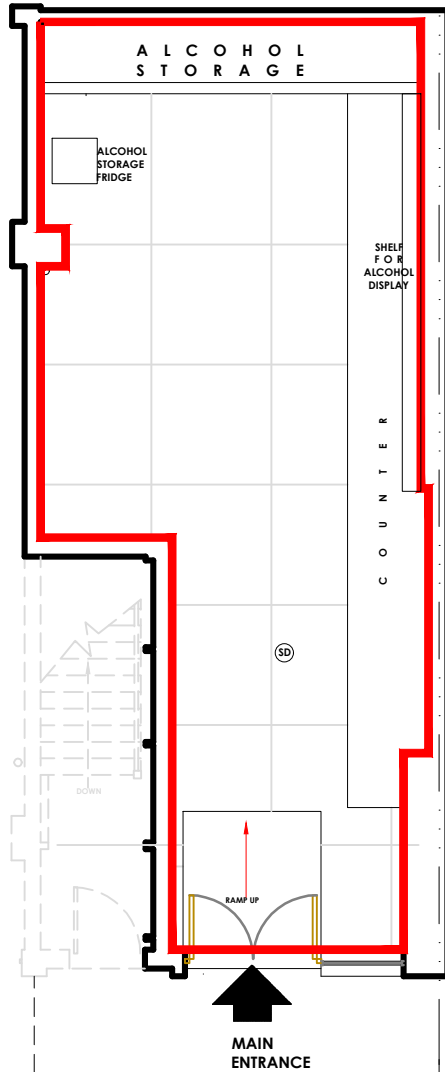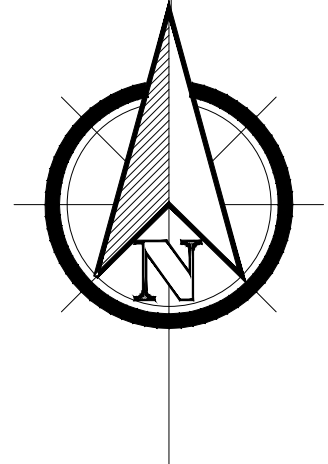

**LICENSING FLOOR PLAN**

 

Client: **Mr LULITAFASI**

Project: **258 KILBURN HIGH ROAD, KILBURN, LONDON NW6 2BY**

Drawing Title: **LICENSING FLOOR PLAN**

**E RILEY ASSOCIATES**

CHARTERED SURVEYORS  
5 PARKWOOD CLOSE  
BROXBORNE, HERTS  
EN10 7PF  
TEL: 01992 465 880  
MOB: 07958 035 076  
© COPYRIGHT



Scale: **1:100 at A4** CAD Filename: H:\Acad\260 Kilburn High Rd\260 Kilburn High Rd - Licensing Plan July 2024

Date: **July 2024** Drawing No: **0407-P01** Revision:

© COPYRIGHT

**LICENSING FLOOR PLAN**