

25 Elsdale
Road
L O N D O N
E 9 6 Q W

F.C RE Ltd
61 Warneford Street,
London,
E9 7NG

Architect
Paolo Cossu Architects
25 Hutton Garden
London
EC1N 8BQ

GENERAL NOTES


DO NOT SCALE DRAWINGS FOR
CONSTRUCTION PURPOSES. USE FIGURED
DIMENSIONS ONLY.

ALL DIMENSIONS TO BE CHECKED ON SITE
DISCREPANCIES TO BE REPORTED
IMMEDIATELY TO THE ARCHITECT


FOR STRUCTURAL DIMENSIONS AND
SETTING OUT SEE STRUCTURAL ENGINEERS
DRAWINGS

ALL INFORMATION SUBJECT TO STATUTORY
APPROVALS BEING OBTAINED

INFORMATION NOT TO BE USED OTHER
THAN AS DEFINED BY THE DRAWING STATUS


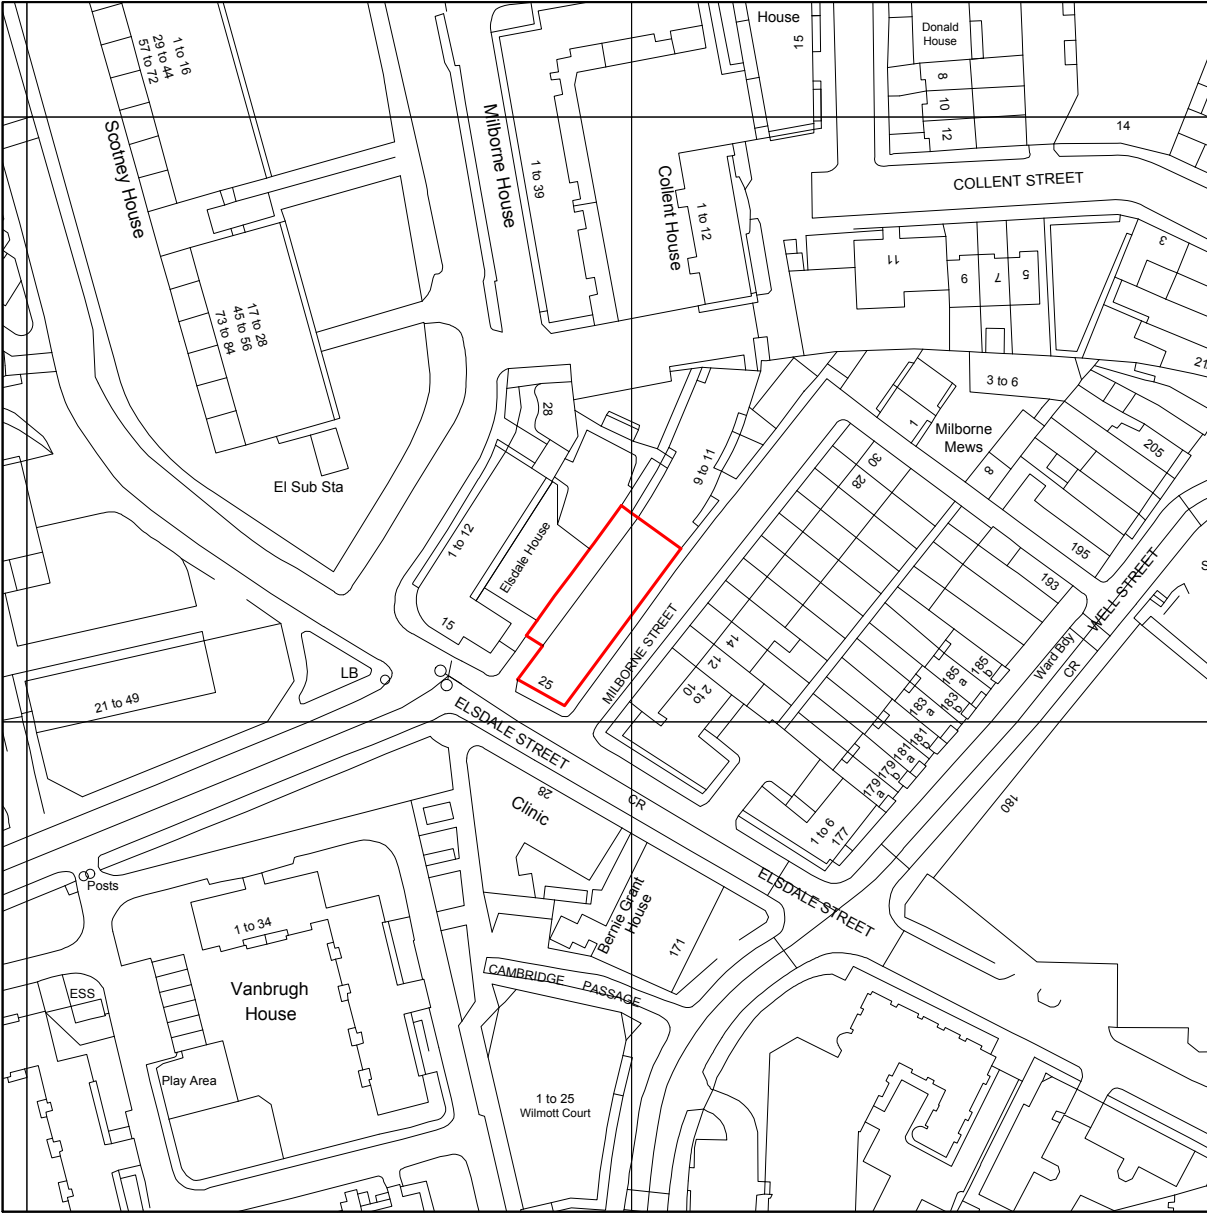


1 LOCATION PLAN
Scale 1:1250

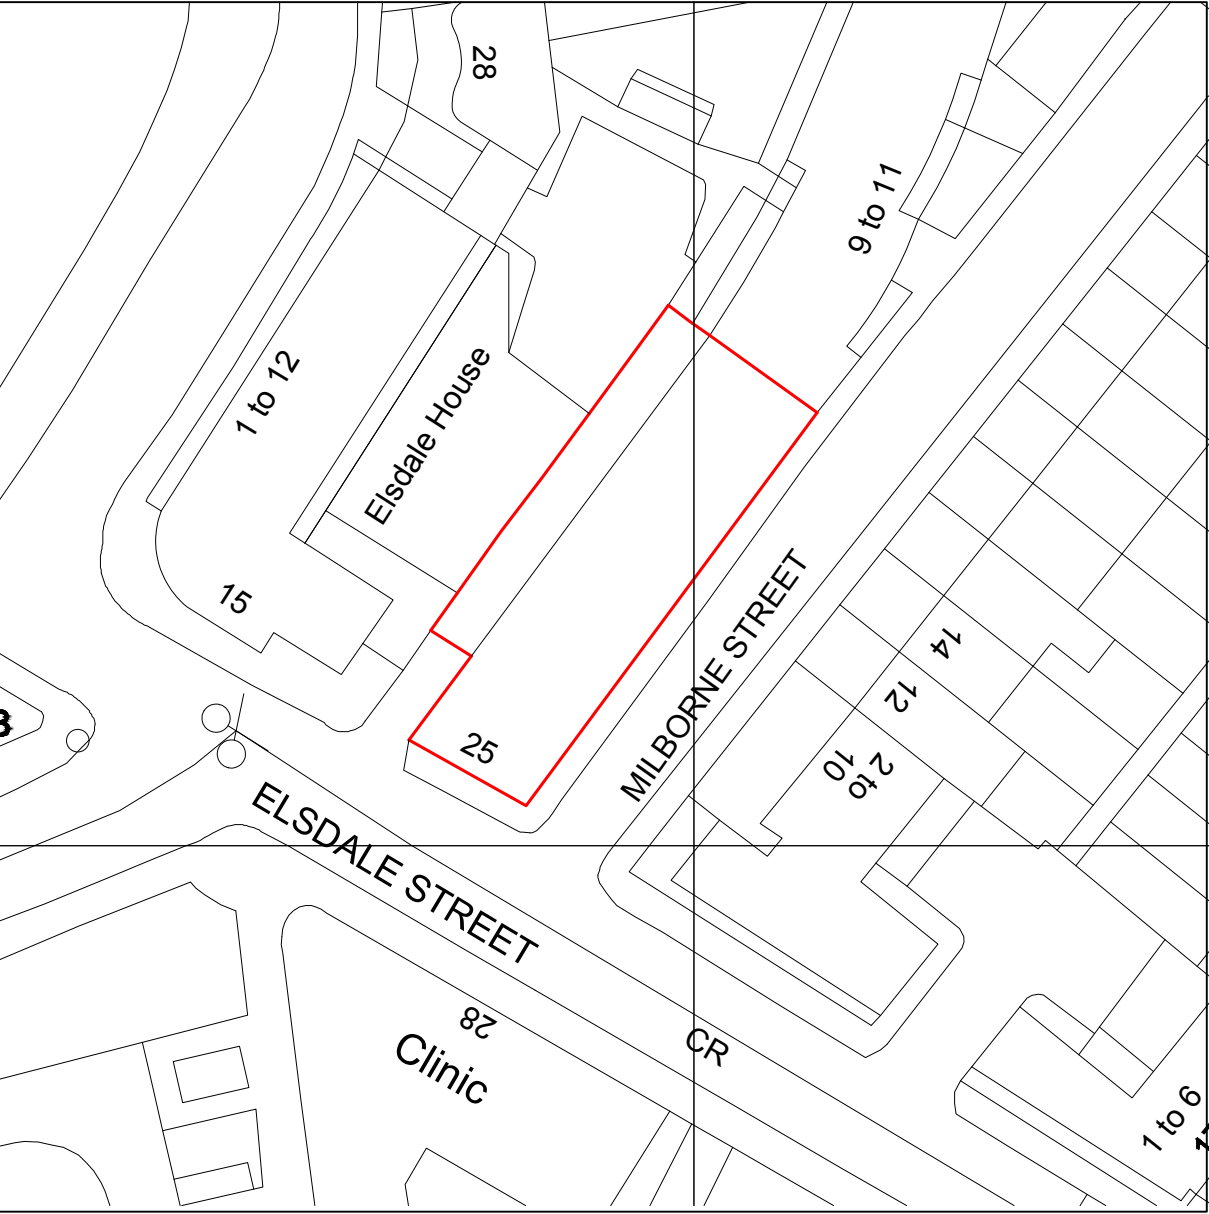

2 SITE PLAN
Scale 1:500

Issue	Description	Drawn	Checked	Date
-	Planning	JK	PC	08.08.25

  

Project	093
Scale	1:1250 / 1:500
Format	841 x 594 (ISO A1)
Drawing title	

Location & Site
Plan

Drawing number

1.093.001