




NOTE: ADP TAKE NO RESPONSIBILITY FOR THE ELECTRONIC INFORMATION USED TO CREATE THIS DRAWING THAT HAS BEEN GENERATED BY A THIRD PARTY, AND THE RESPONSIBILITY OF WHICH REMAINS WITH THE ORIGINATOR

REDLINE INDICATED IS BASED UPON SANDWELL METROPOLITAN BOROUGH COUNCIL'S STRATEGIC ASSET MANAGEMENT CAR-PARK DRAWING. ADP TAKE NO RESPONSIBILITY FOR THE LOCATION OF LEGAL BOUNDARIES INDICATED ON THIS DRAWING

KEY
 APPLICATION SITE BOUNDARY

NOTE: FOR PROPOSED LANDSCAPE SCHEME PLEASE REFER TO LANDSCAPE DRAWINGS SUBMITTED WITH THE APPLICATION
 FOR FURTHER EXISTING TREE INFORMATION REFER TO ARBORICULTURAL SURVEY AND REPORT

STAGE 3

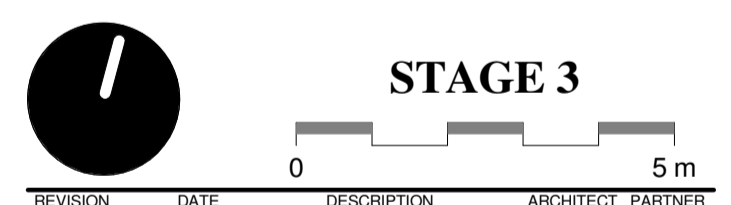

REVISION	DATE	DESCRIPTION	ARCHITECT	PARTNER
S2 P 1	22.11.22	PLANNING SUBMISSION	SC	ADP
S2 P 2	21.02.23	Pavement layout updated	SH	ADP
S2 P 3	09.03.23	Planning updates	SH	ADP

CHECK ALL DIMENSIONS AND VERIFY ON SITE. REPORT ANY ERRORS OR OMISSIONS



33a Vittoria Street
 Birmingham
 B1 3ND
 T +44 (0) 121 234 6440
 E birmingham@adp-architecture.com
 www.adp-architecture.com

JOB TITLE:
CRADLEY HEATH SKILLS HUB

DRAWING TITLE:
PROPOSED SITE PLAN

SCALE: 1 : 100	DRAWING SHEET SIZE: A1
JOB CODE: 001473	DRAWING NUMBER: ADP-00-00-DR-- A-0912
	REVISION: S2 P 3