


EXISTING LHS ELEVATION

PROPOSED LHS ELEVATION

PROPOSED RHS ELEVATION

EXISTING RHS ELEVATION

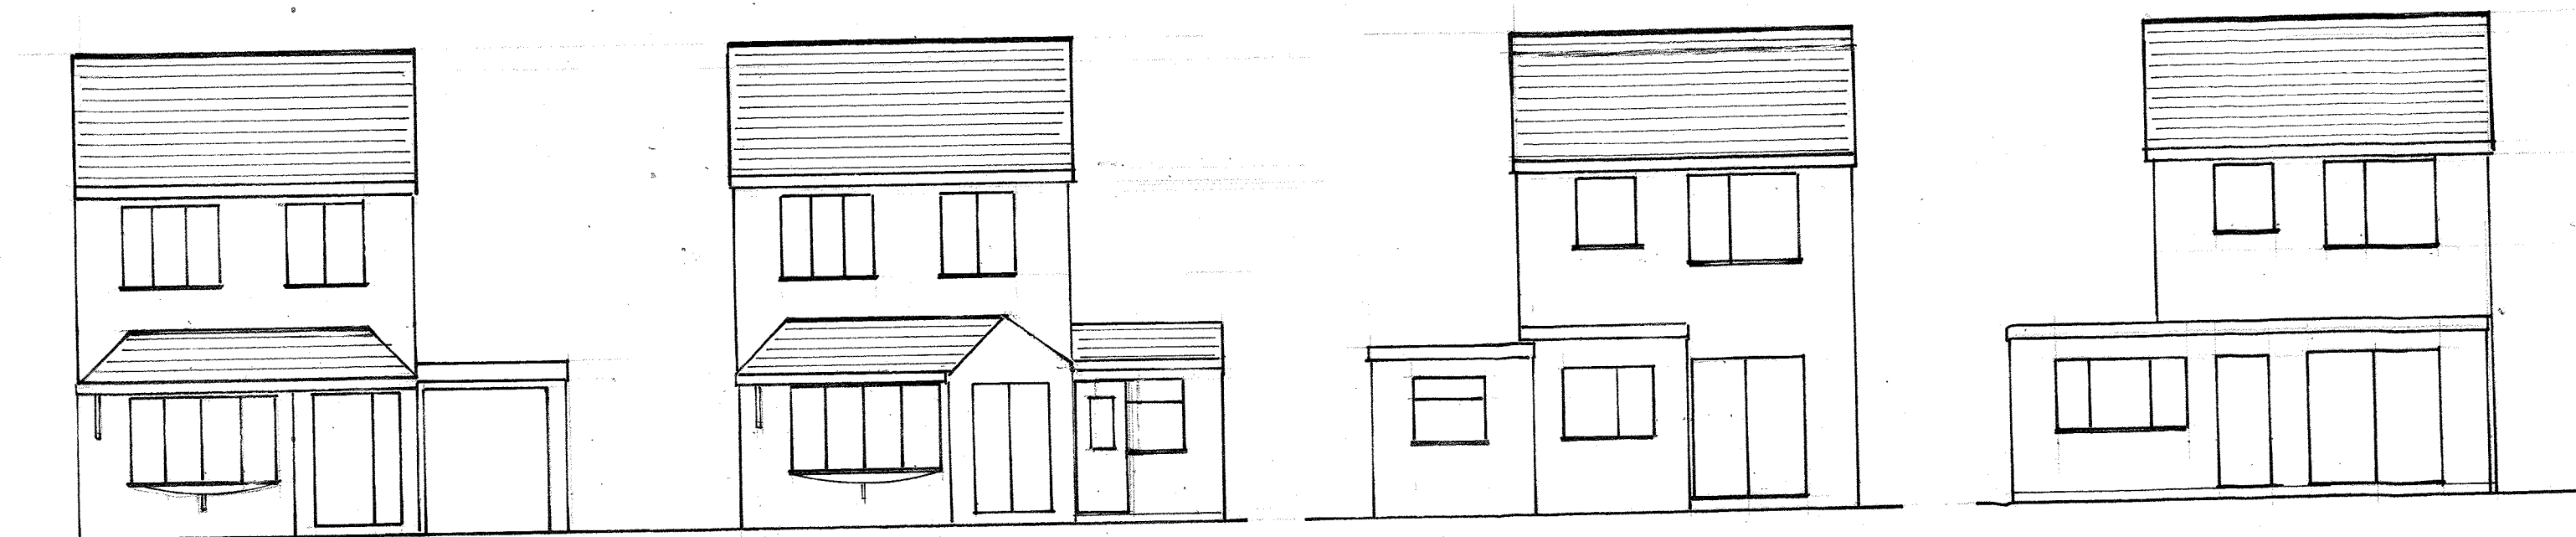

EXISTING FRONT ELEVATION

PROPOSED FRONT ELEVATION


EXISTING REAR ELEVATION

PROPOSED REAR ELEVATION

16 TAPESTRIES AVENUE

WEST BROMWICH

SCALE 1:100

 

REVISION A