


SIDE ELEVATION

REAR ELEVATION

FRONT ELEVATION

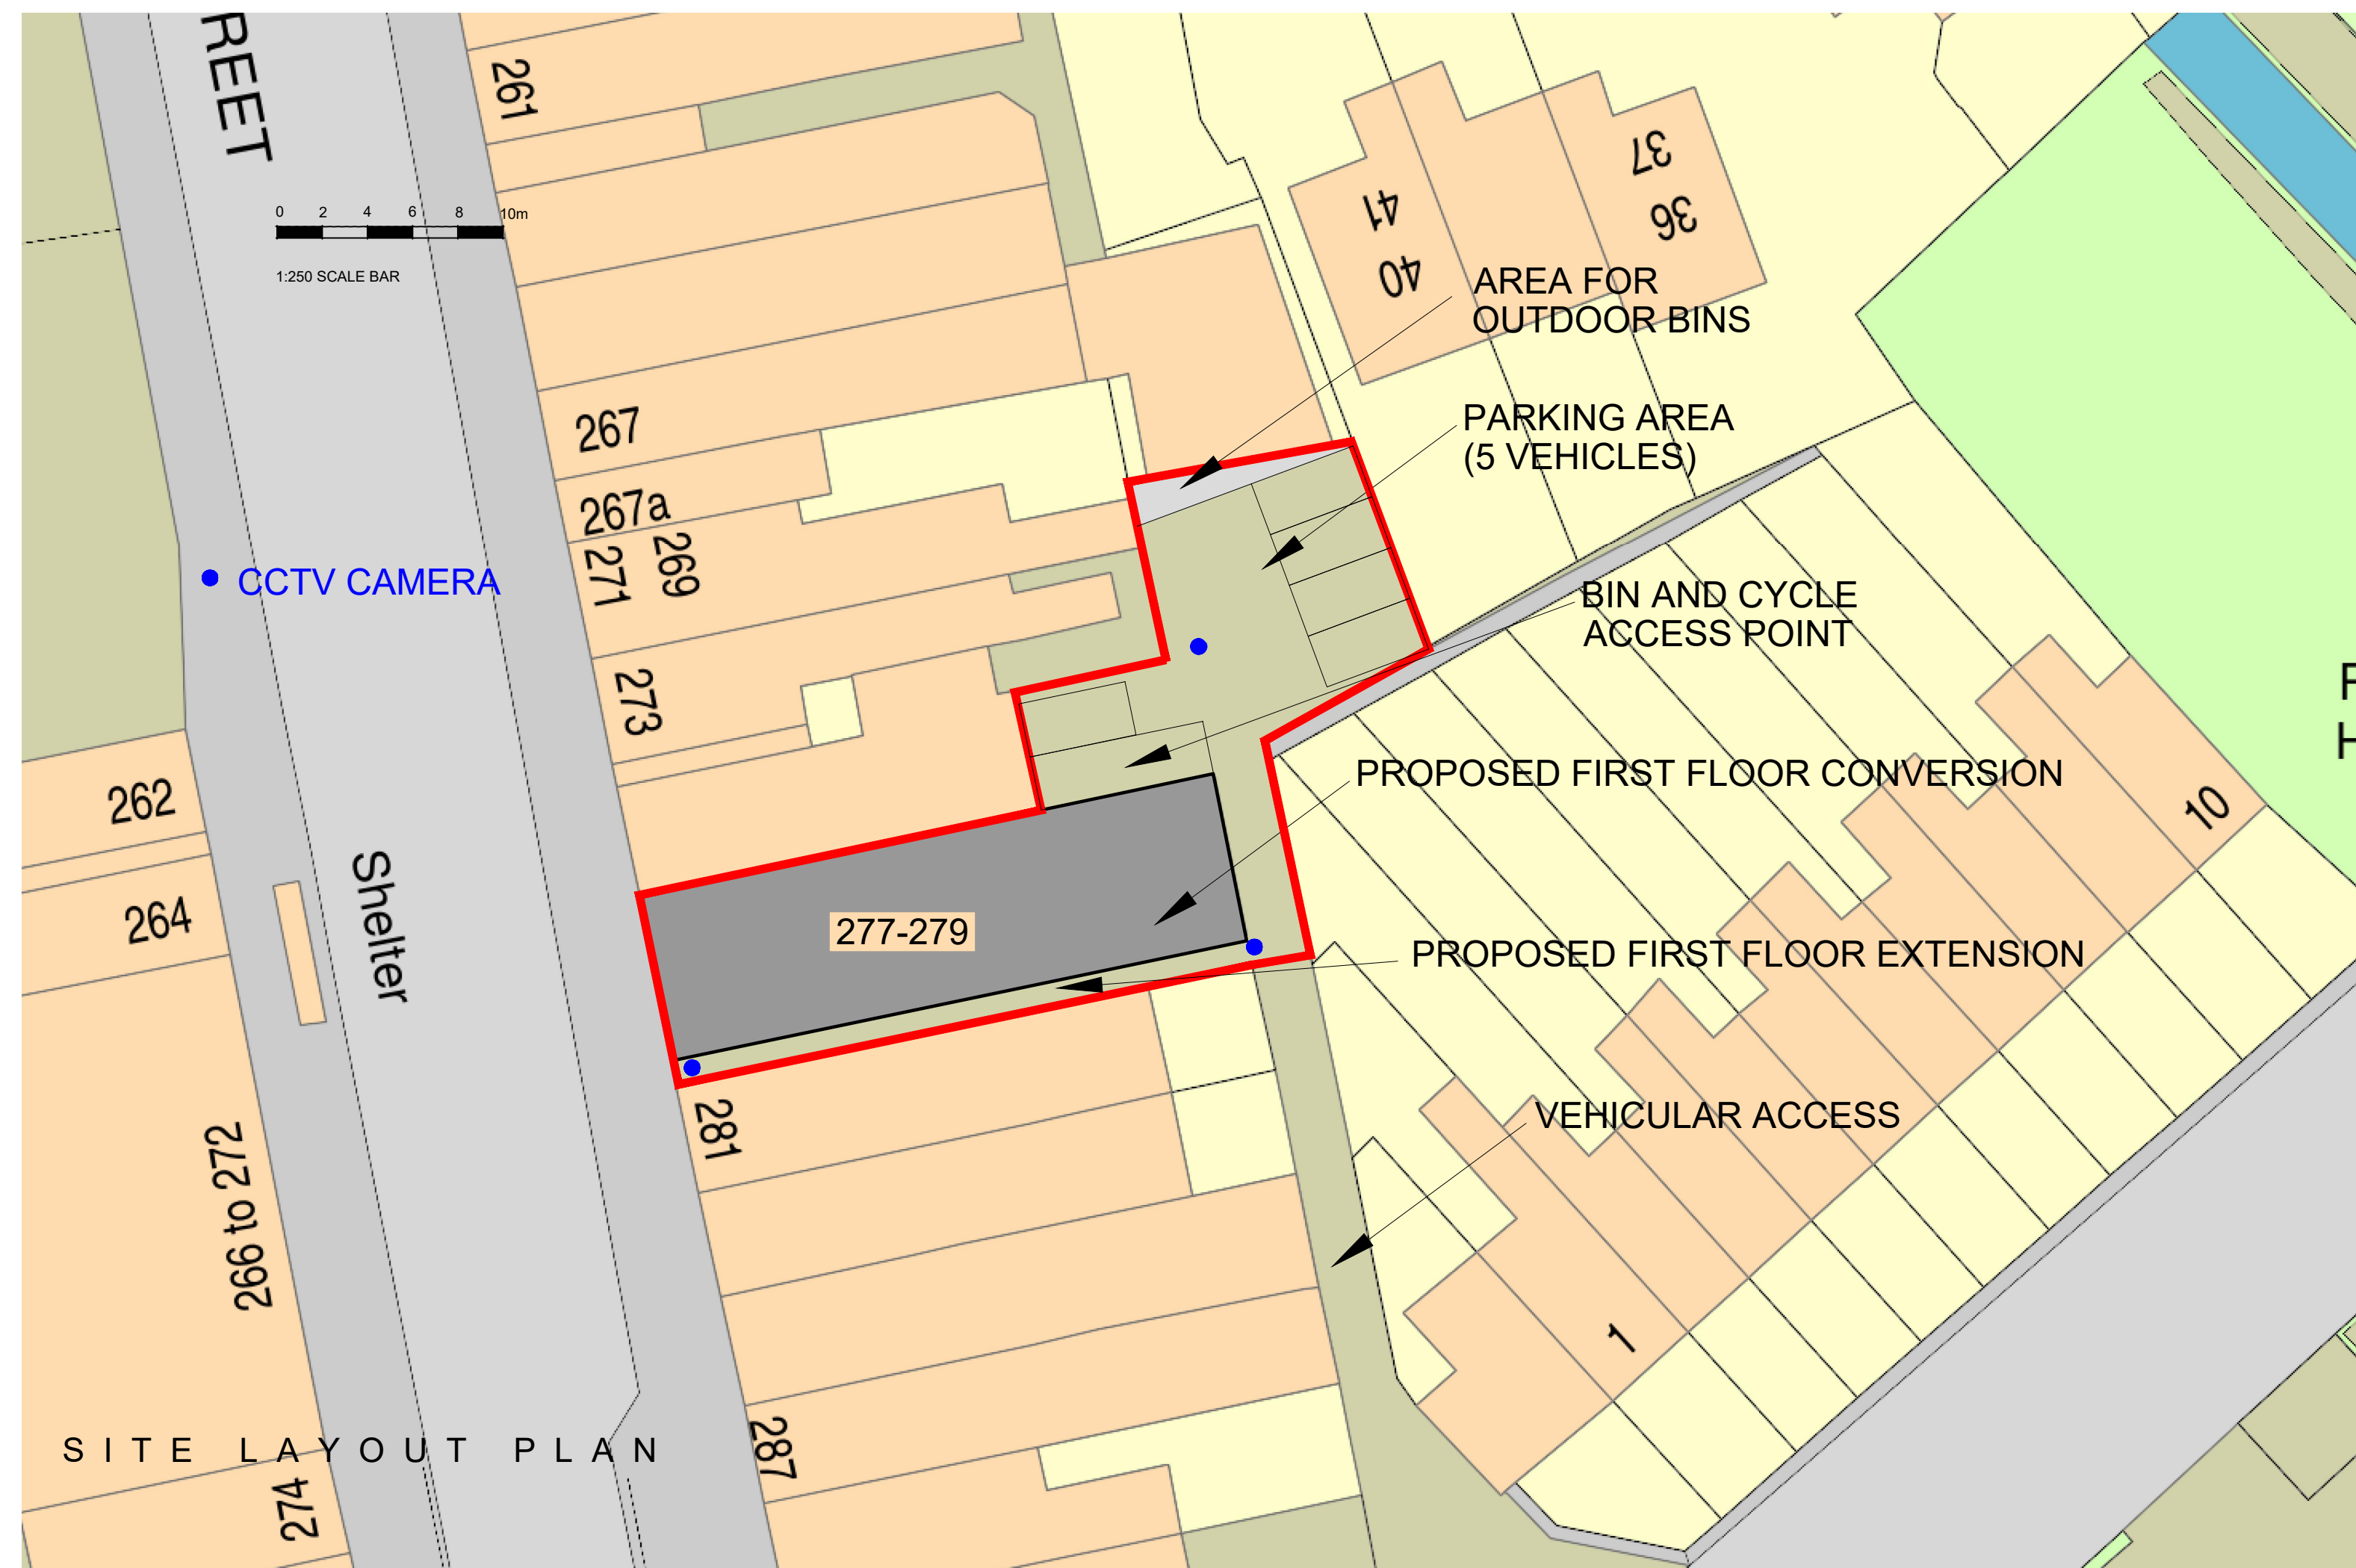

SITE LAYOUT PLAN



Project
PROPOSED EXTENSION AND CONVERSION
277-279 HIGH ST, SMETHWICK

Drawing Title
PROPOSED ELEVATIONS AND SITE PLAN

Client
--

Drawing No. CA-542-03 Revision D

Scale Date Drawn by
1:50/250@A1 DEC '24 SG