



Ground Floor  
Scale 1:100

Existing door to garage removed to ease access

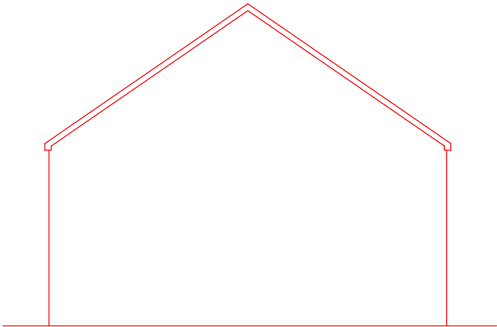


Rear Elevation  
Scale 1:100

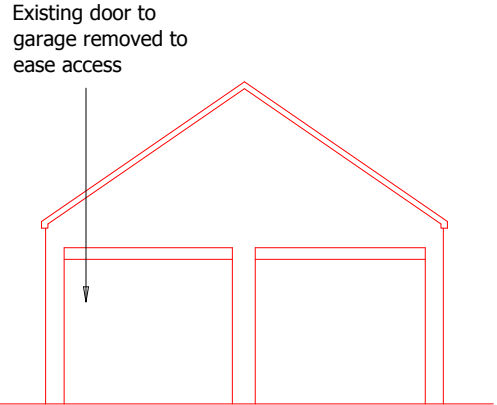

Front Elevation  
Scale 1:100



Side Elevation 1  
Scale 1:100

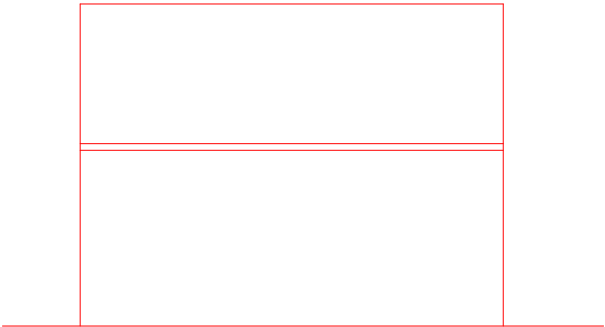

Side Elevation 2  
Scale 1:100



Rev	Description	Date	chkd	Project: 4 Wharfedale Street, Wednesbury, Sandwell, WS10 9AG			
 Anjum Design Limited, Suite 104, 123 Stratford Road, Shirley, Solihull B90 3ND TEL: 0121 364 7650 E: info@anjumdesign.co.uk				Scale: As shown @ A3	Drawn by: UA	Date: Nov 2025	Status:
				Title: Proposed Garage Layout			
				Drg. No. PL05			Rev: