



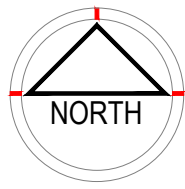

GENERAL NOTES:

1. This drawing is copyright © and remains the property of KEY architectural design limited.
2. Any discrepancies in dimensions or details between the various drawings should be reported immediately.
3. All dimensions are in millimeters and all levels are in metres.
4. The builder and any other contractor employed to undertake the works described shall ensure the stability of the existing and the new structure at all times.

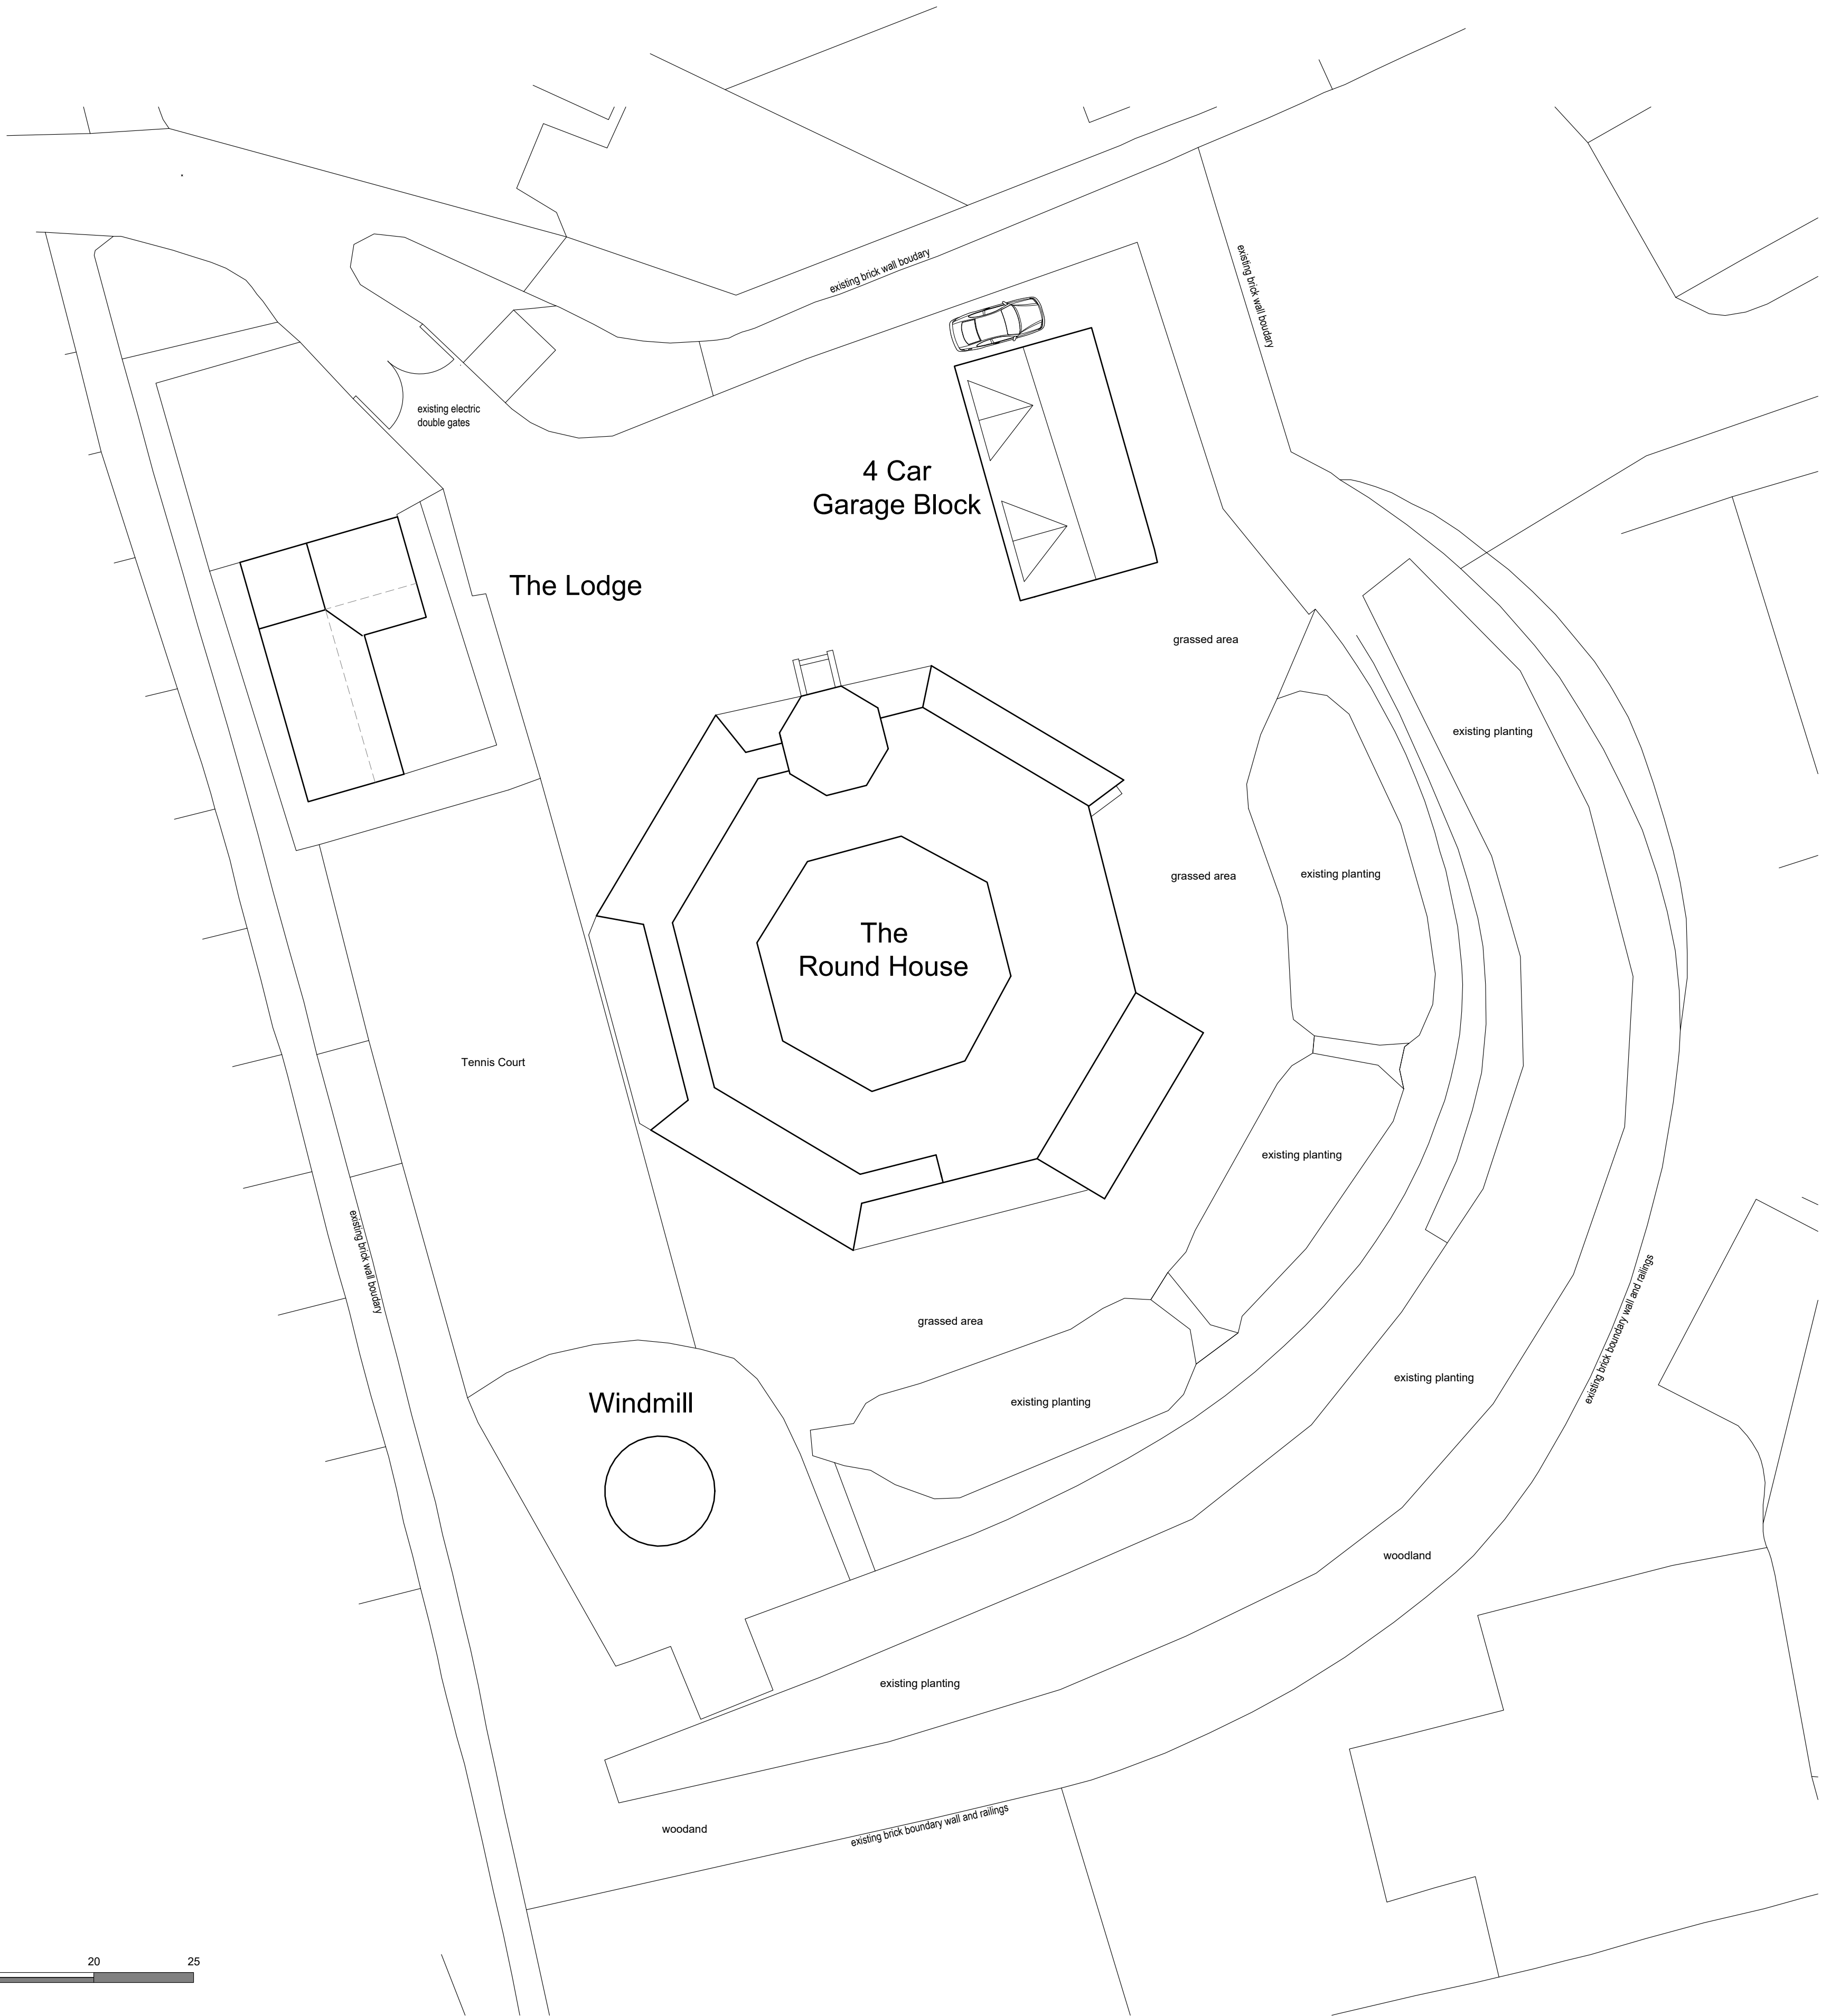

| Rev | Note | Date |
|-----|------|------|
|-----|------|------|



Client  
Gracebridge Care

Project  
Proposed Change of Use from C3 to C2

at Reservoir Passage, Wednesbury, West Midlands. WS10 9DH  
drawing title:  
Existing Site Plan

|                    |                    |                       |          |
|--------------------|--------------------|-----------------------|----------|
| scale<br>1:200@A1  | drawn by:<br>DKT   | project no.<br>25-123 | rev<br>- |
| date<br>16.06.2025 | checked by:<br>DKT | dwg no.<br>P02        |          |

0m 5 10 15 20 25  
1:200 Scale Bar

# Existing Site Plan