





GENERAL NOTES:


- 1. This drawing is copyright © and remains the property of KEY architectural design limited.
- 2. Any discrepancies in dimensions or details between the various drawings should be reported immediately.
- 3. All dimensions are in millimeters and all levels are in metres.
- 4. The builder and any other contractors employed to undertake the works described shall ensure the stability of the existing and the new structure at all times.

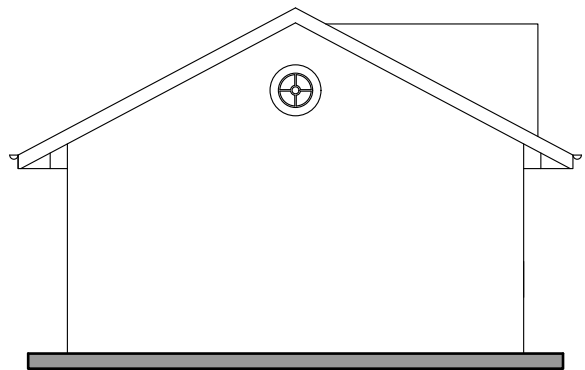


North Elevation

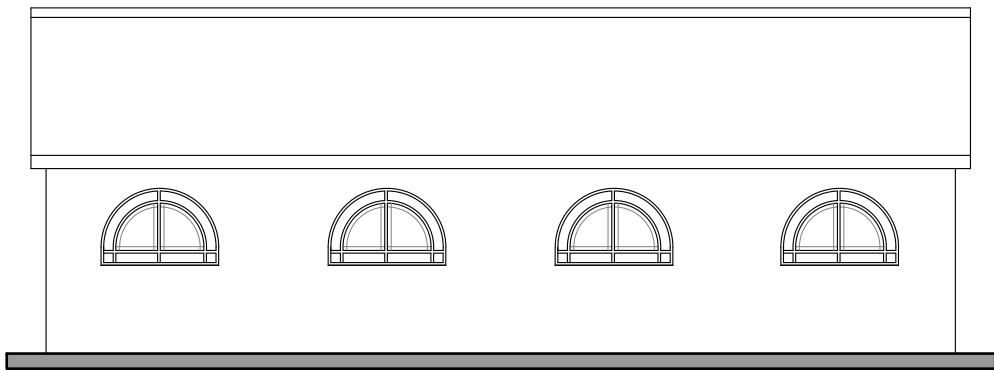


East Elevation

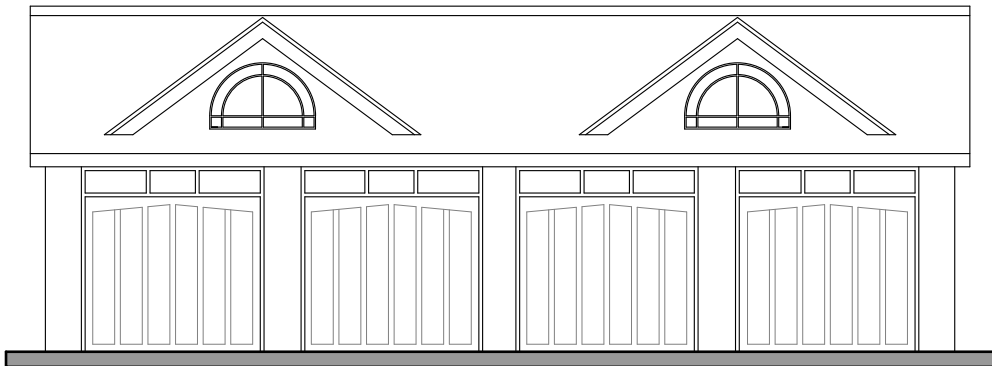

West Elevation

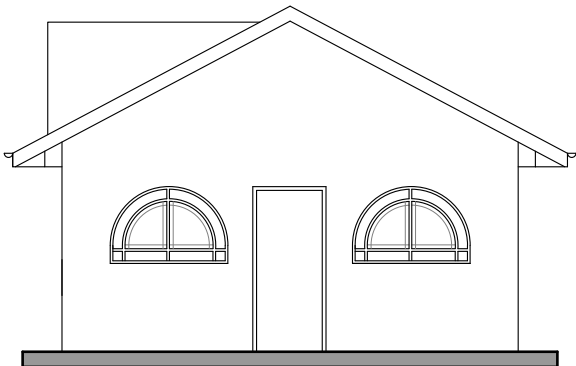

South Elevation

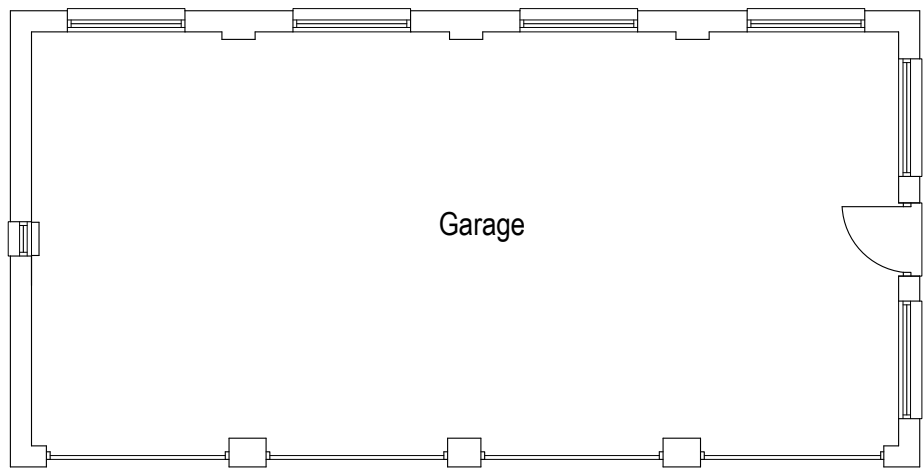

Garage Plan



1:100 Scale Bar

# GARAGE BLOCK

## Existing Plans & Elevations

Rev	Note	Date
-----	------	------



PO Box 7687  
Burntwood, Lichfield,  
Staffordshire WS14 4NY  
tel: 0758 103 8132  
email: info@kadltd.co.uk  
www.keyarchitecturaldesign.co.uk

architecture : design : planning : project management

client  
Gracebridge Care

project  
Proposed Change of Use from C3 to C2

at Reservoir Passage, Wednesbury, West Midlands. WS10 9DH

drawing title  
GARAGE BLOCK  
Existing Plans & Elevations

scale 1:100 @A2	drawn by. DKT	project no. 25-123	rev -
date 16.06.2025	checked by. DKT	dwg no. P07	