

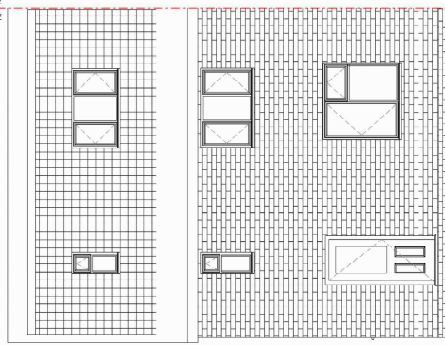


**General Notes:**  
All dimensions & levels to be confirmed prior to commencement of on-site installation and ordering of materials.  
Drawings will be issued for construction once approved, do not proceed until the drawing clearly states **CONSTRUCTION ISSUE**.  
This drawing is copyrighted, reproduction or duplication of this drawing without the consent of Hoyer Planning & Design Ltd is prohibited.

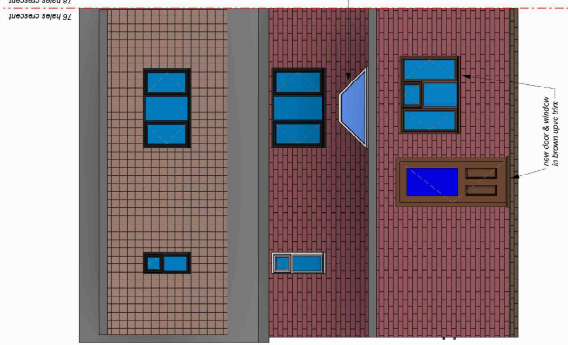

2 EXISTING REAR ELEVATION - WEST  
1:50

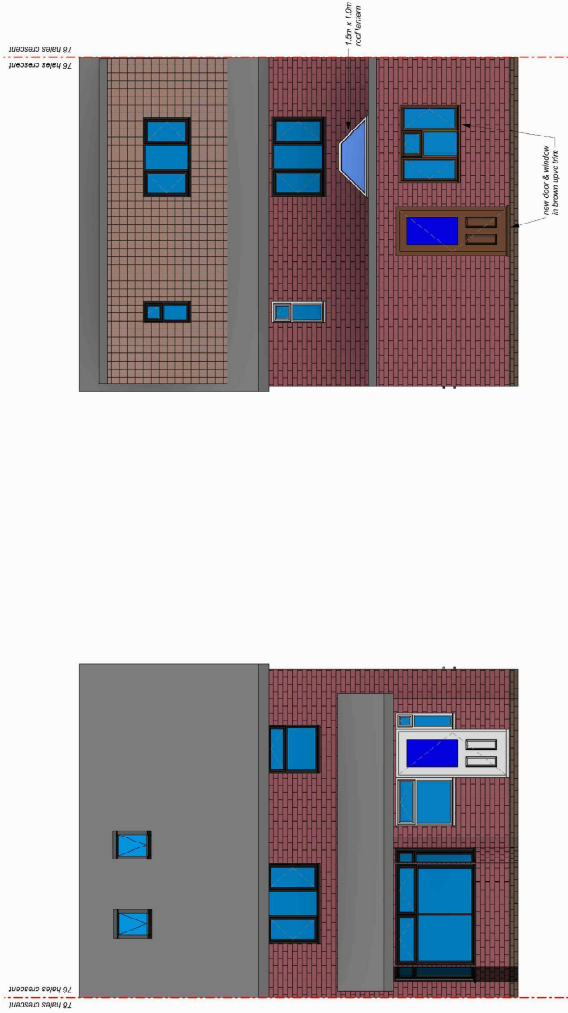

5 PROPOSED REAR ELEVATION - WEST  
1:50

[illegible]

Drawing Status:



Clery:

Project :  
76 -ALES CRESCENT, SMETHWICK  
B57 BQS

Drawing Title:  
EXISTING - PROPOSED ELEVATIONS

|                 |                   |                    |
|-----------------|-------------------|--------------------|
| Drawn By:<br>FA | Checked By:<br>PA | Date :<br>22 09 25 |
|-----------------|-------------------|--------------------|

|                                   |      |                                                                                     |
|-----------------------------------|------|-------------------------------------------------------------------------------------|
| Scale : 1 : 50                    | @ A1 |  |
| Drawing No : 25 072-HAY-DR-A-0004 |      | Rev: PC1                                                                            |