





Apartment Block - Front Elevation



Apartment Block - Rear Elevation

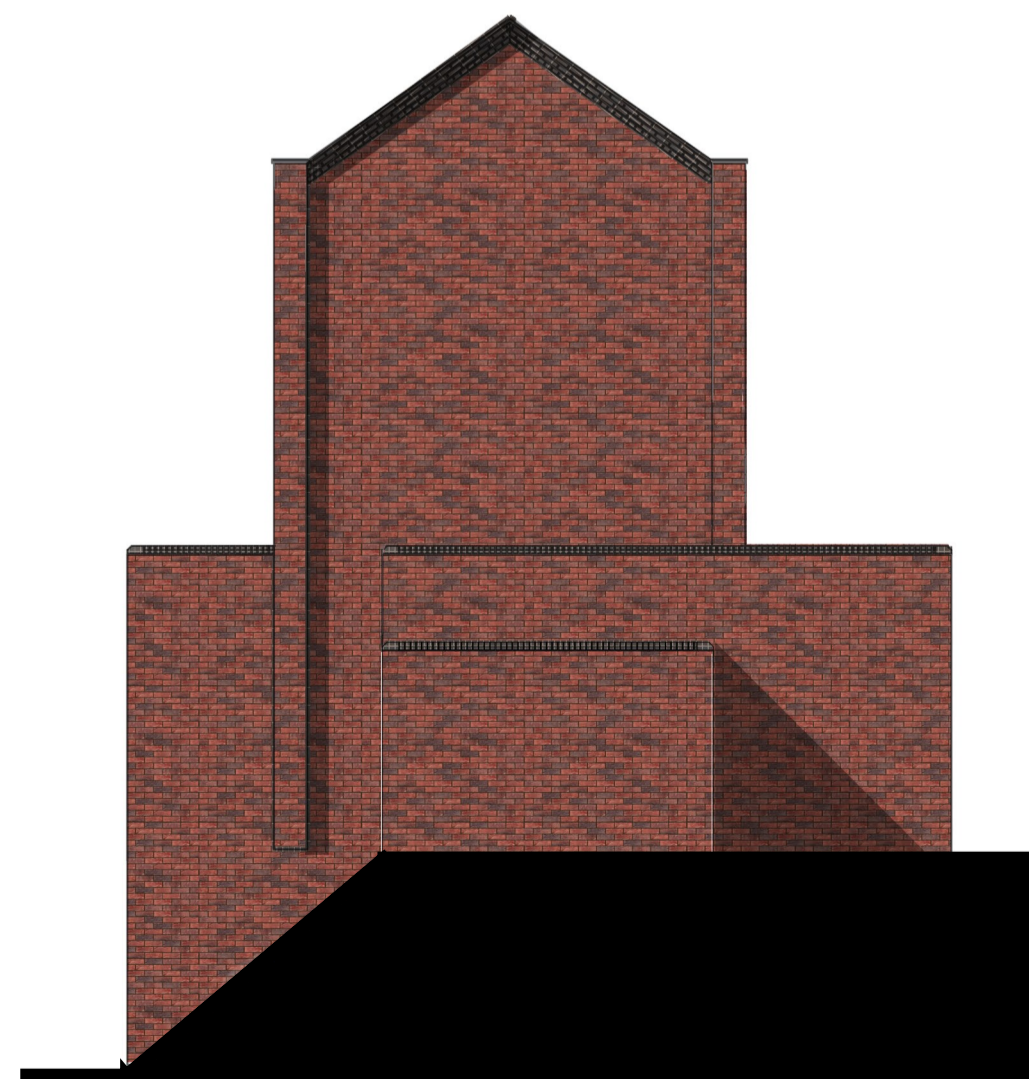


Apartment Block - Side Elevation

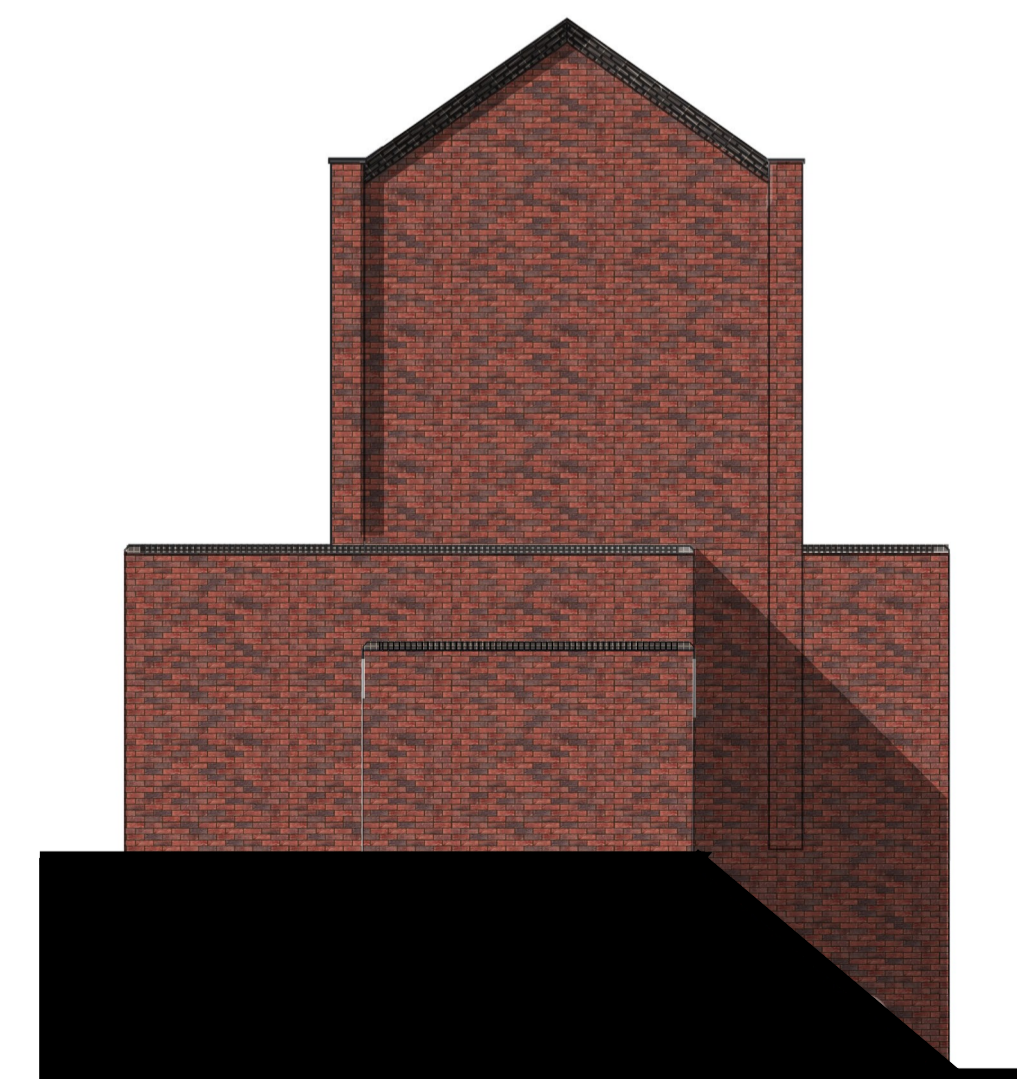

Apartment Block - Side Elevation

- Materials Schedule
- 1 Walls: Red multi facing brick TBC
 - 2 Roof: Blue-Black roof tile TBC
 - 3 Windows: Grey uPVC window frames
 - 4 Fascia Board: Grey uPVC
 - 5 Rainwater Goods: Black uPVC
 - 6 Door: Type and Colour TBC
 - 7 Canopy: Flat Canopy - Grey GRP or similar
 - 8 Dark blue bick soldier course
 - 9 Dark blue cant brick
 - 10 Dark blue feature brick
 - 11 Projecting brick detail
 - 12 Flat GRP dormer - Grey
 - 13 Grey Aluminium coping TBC
 - 14 Brick recess panel
 - 15 Glass spandrel panel

 

Notes

- Copyright in this drawing remains the property of BM3 Architecture Limited.
- Do not scale this drawing unless for the purposes of verifying or determining any Planning Application.
- Contractors and consultants are to advise BM3 Architecture Limited of any discrepancies.

Revision	Date	By	Chkd
A -	01.04.25	JB	JJ
Openings on ground floor rear elevation updated.			
B	01.05.25	JB	JJ
Updated to reflect floor plans.			

PLANNING

Client

Project
WOODS LANE
CRADLEY HEATH

CIS/B Element

Drawing
APARTMENT BLOCK
ELEVATIONS

Drawn by JB	Checked JJ
Scale 1:100@A1	Dated MARCH 2025
Job No. 72230	Drawing No. D18
	Revision B

Birmingham Office
28 Ploddard Street, Digbeth, Birmingham, B5 5QH
T. 0121 633 9000 F. 0121 633 0300 E. design@bm3.co.uk

BM3