



EXISTING NE ELEVATION (Gate Street)



1
-

Front Elevation (Gate St)
1:100



EXISTING SW ELEVATION (Gate Street)

4
-

Rear Elevation (Gate St)
1:100




EXISTING SW ELEVATION (Hopkins Street)



5
-


Front Elevation (Hopkins St)
1:100

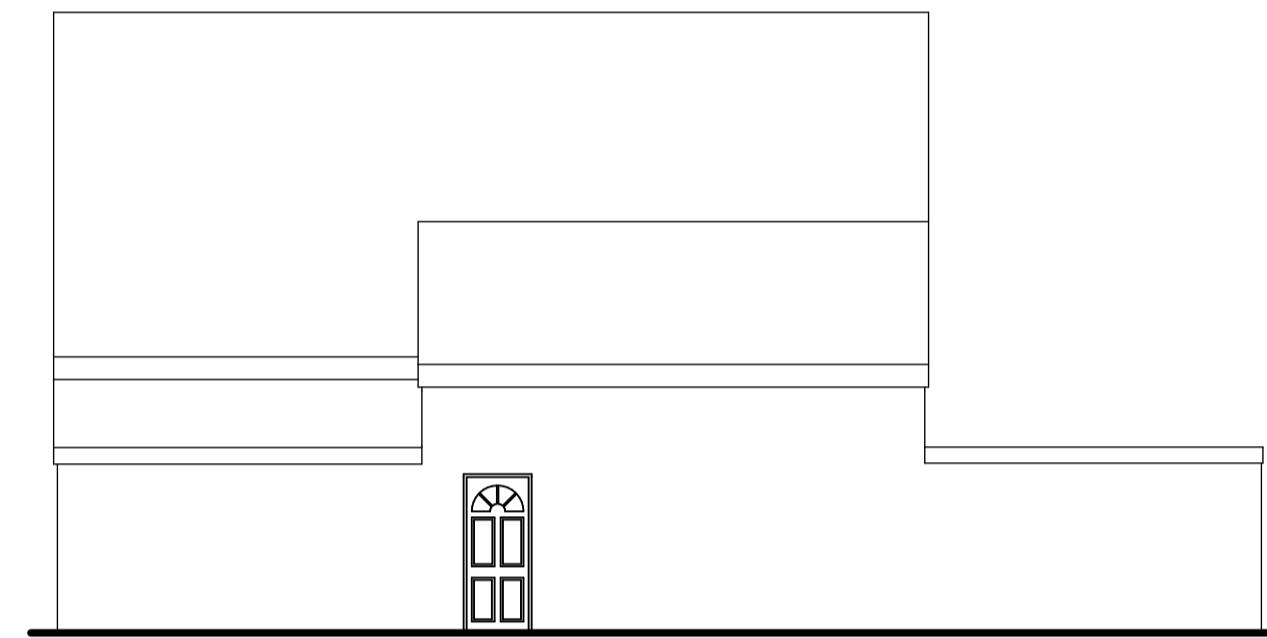

EXISTING NE ELEVATION (Hopkins Street)

6
-


Rear Elevation (Hopkins St)
1:100

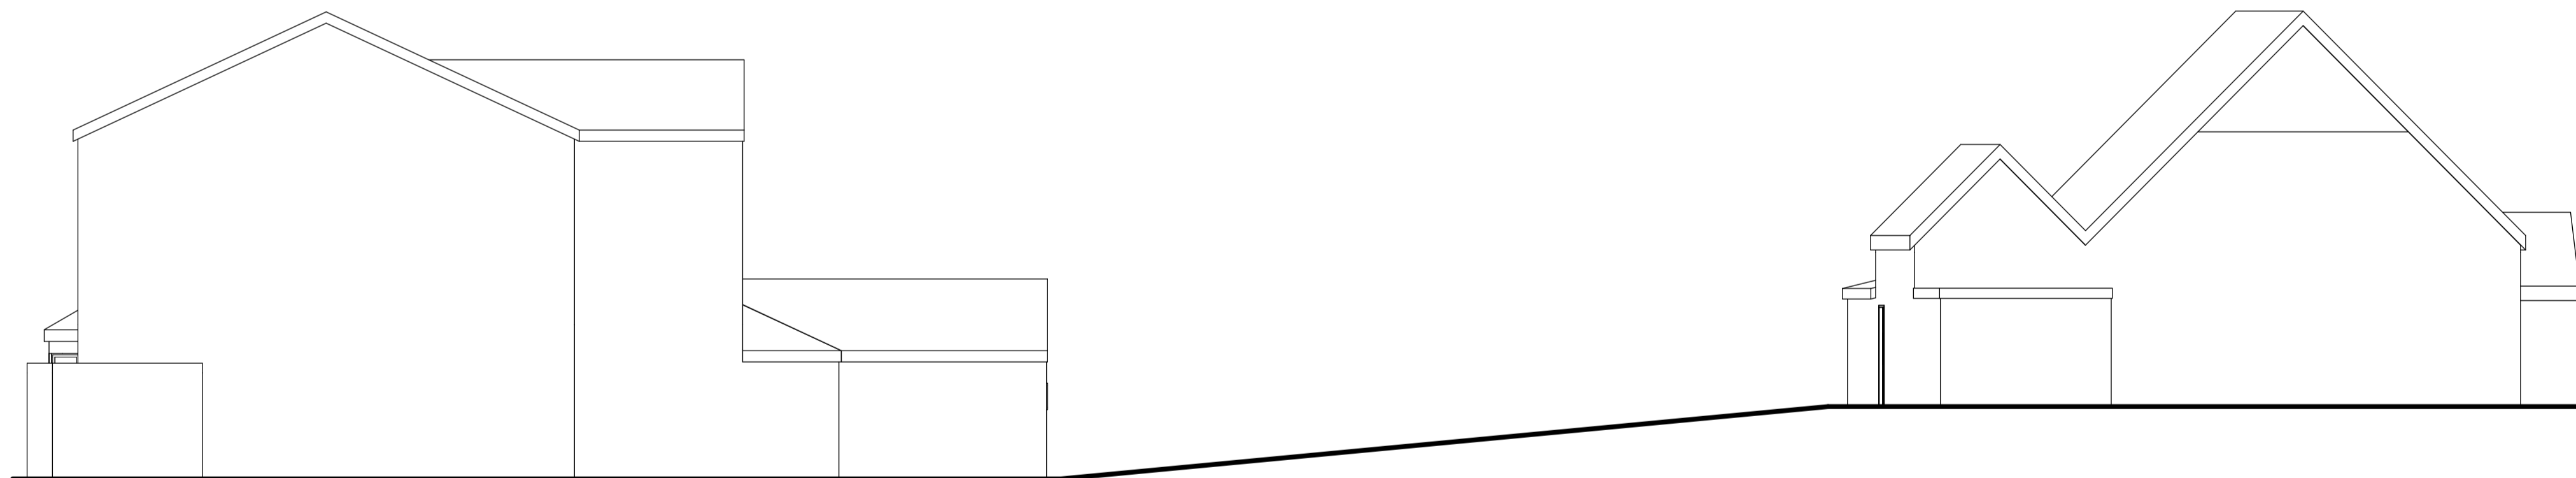

EXISTING SE ELEVATION

2
-

Right Side Elevation
1:100

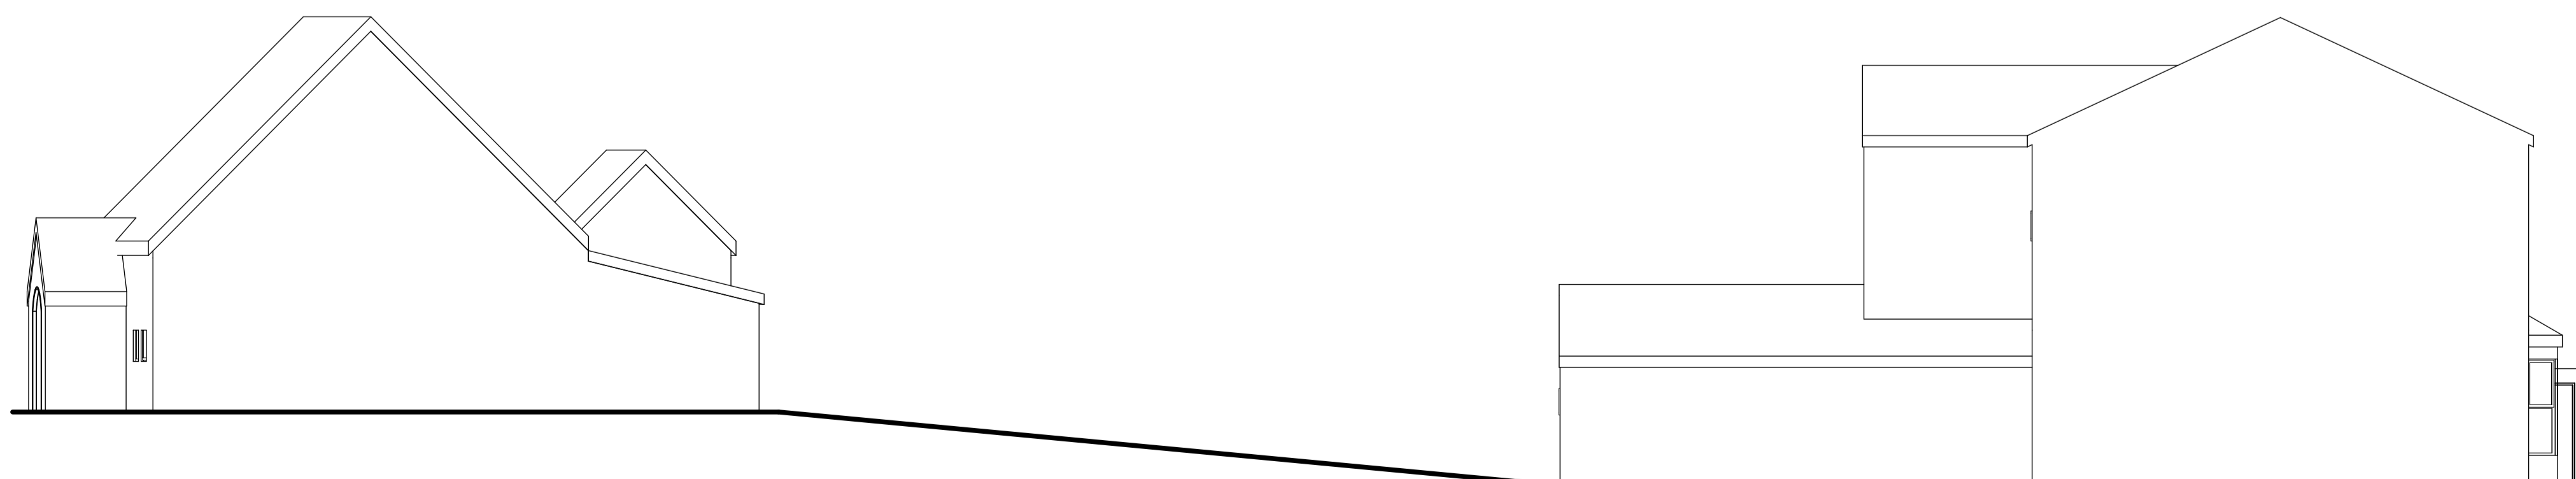

EXISTING NW ELEVATION

3
-

Left Side Elevation
1:100

202 Spies Lane, Halesowen,
West Midlands, B62 9SW
Tel: 0121 602 6581
Mobile: 07973 663290
Email: info@tdfdesign.co.uk

TDF Design
Architectural

24 Gate Street
Tipton
WEST MIDLANDS
DY4 4SP

Project: PROPOSED EXTENSION TO PLACE OF WORSHIP

Drawing No	2282.02	A1	Date	Oct 2023
Scale	1:100		Drawn	MF

This document and its design content is copyright © of TDF Design Limited and should not be reproduced in part or whole without permission. It shall be read in conjunction with all other associated project information including models, specifications, schedules and related consultants documents. All dimensions to be checked on site. Irregularly report any discrepancies, errors or omissions on this document to the Originator. If in doubt ASK.

Rev	Comment	Date