


LEGEND

-  Licensable Activities
-  Fire Fighting Equipment
-  Emergency Lighting
-  CCTV

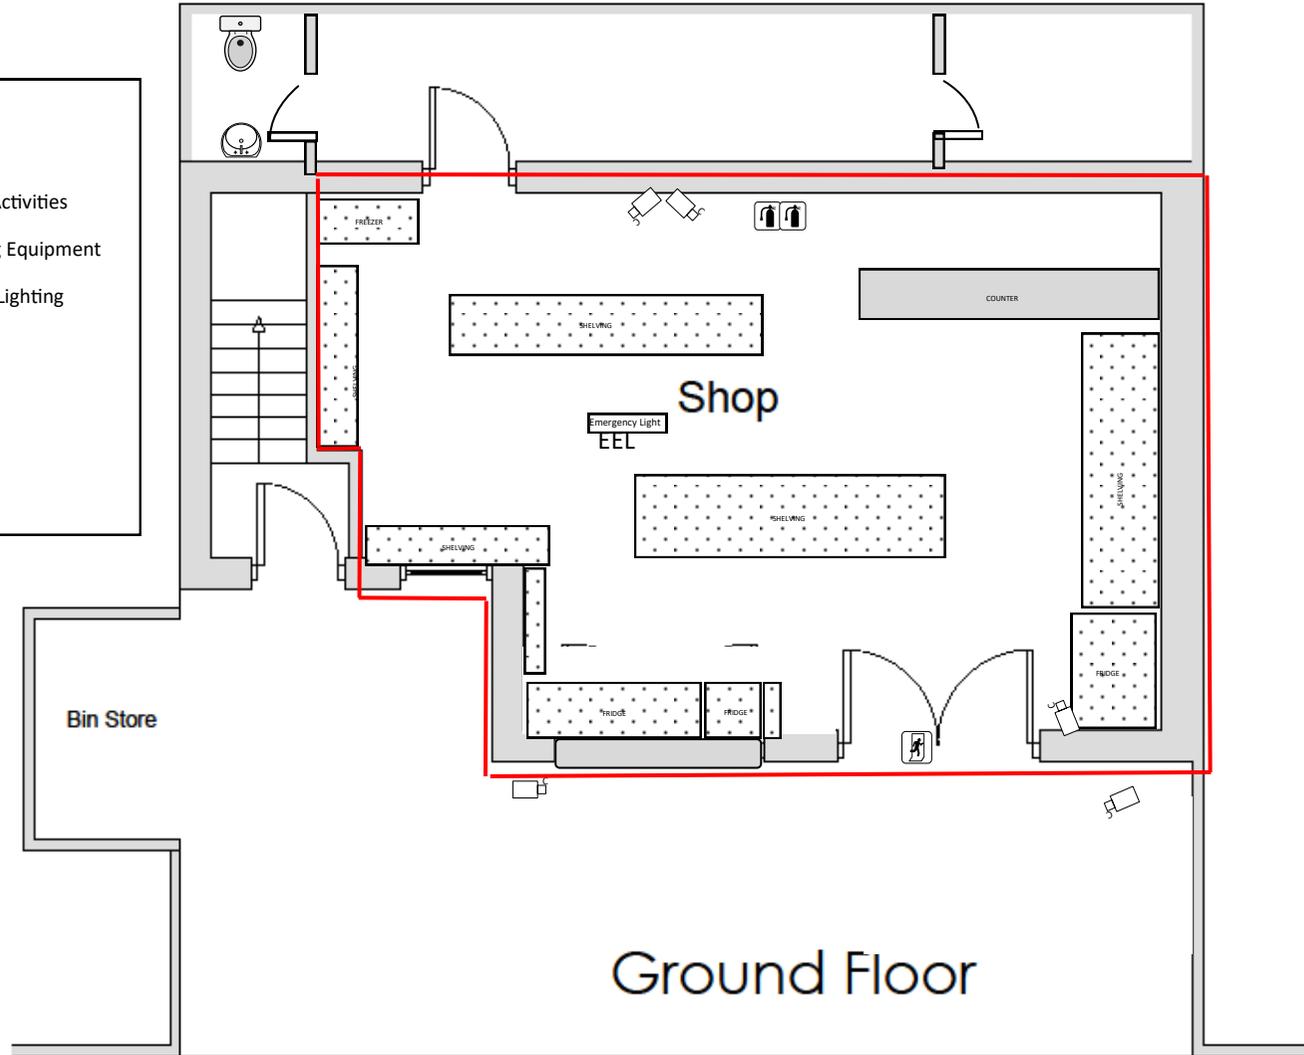

Revisions			
Rev	Date	Description	Drawn
1	04/04/2020	Change in per planning comments	SH

Notes

Notes area for project details and comments.

This drawing is the copyright of Arcadia Architects and should not be copied or reproduced without the written consent of the practice. Use only for the intended purpose only and do not scale.

ARCADIA
 architects
 T: 07562740771
 @info@arcadiaarchitects.co.uk

Project
Granville Stores
 Granville Avenue
 Slough SL2 1JS

Drawing title
Change of Use
 Existing Floor Plan

Client
Kamran Hanif

Date: 04/04/2020 Drawn: SH
 Scale: 1:50 Sheet: A3
 Project ref: HFAS - PL-201
 Name: **Planning**