


Safety, Health and Environmental Information

In addition to the hazards/risks normally associated with the types of work detailed on this drawing and noted in the Designer Risk Assessments and health and safety plan, note the following:



- It is assured that all works on this will be carried out by a competent Contractor working where appropriate, to be an approved method statement.
- Where applicable, significant residual risks are highlighted in the body of the drawing.

General Note

- All levels and dimensions are approximate, detailed site surveys must be carried out by Contractor before commencement on building works. All levels and dimensions to be confirmed on site.
- All existing drawing information is indicative and subject to the detailed site survey.
- Drawing is for information only.
- Do not scale from this drawing.
- This drawing is copyrighted.

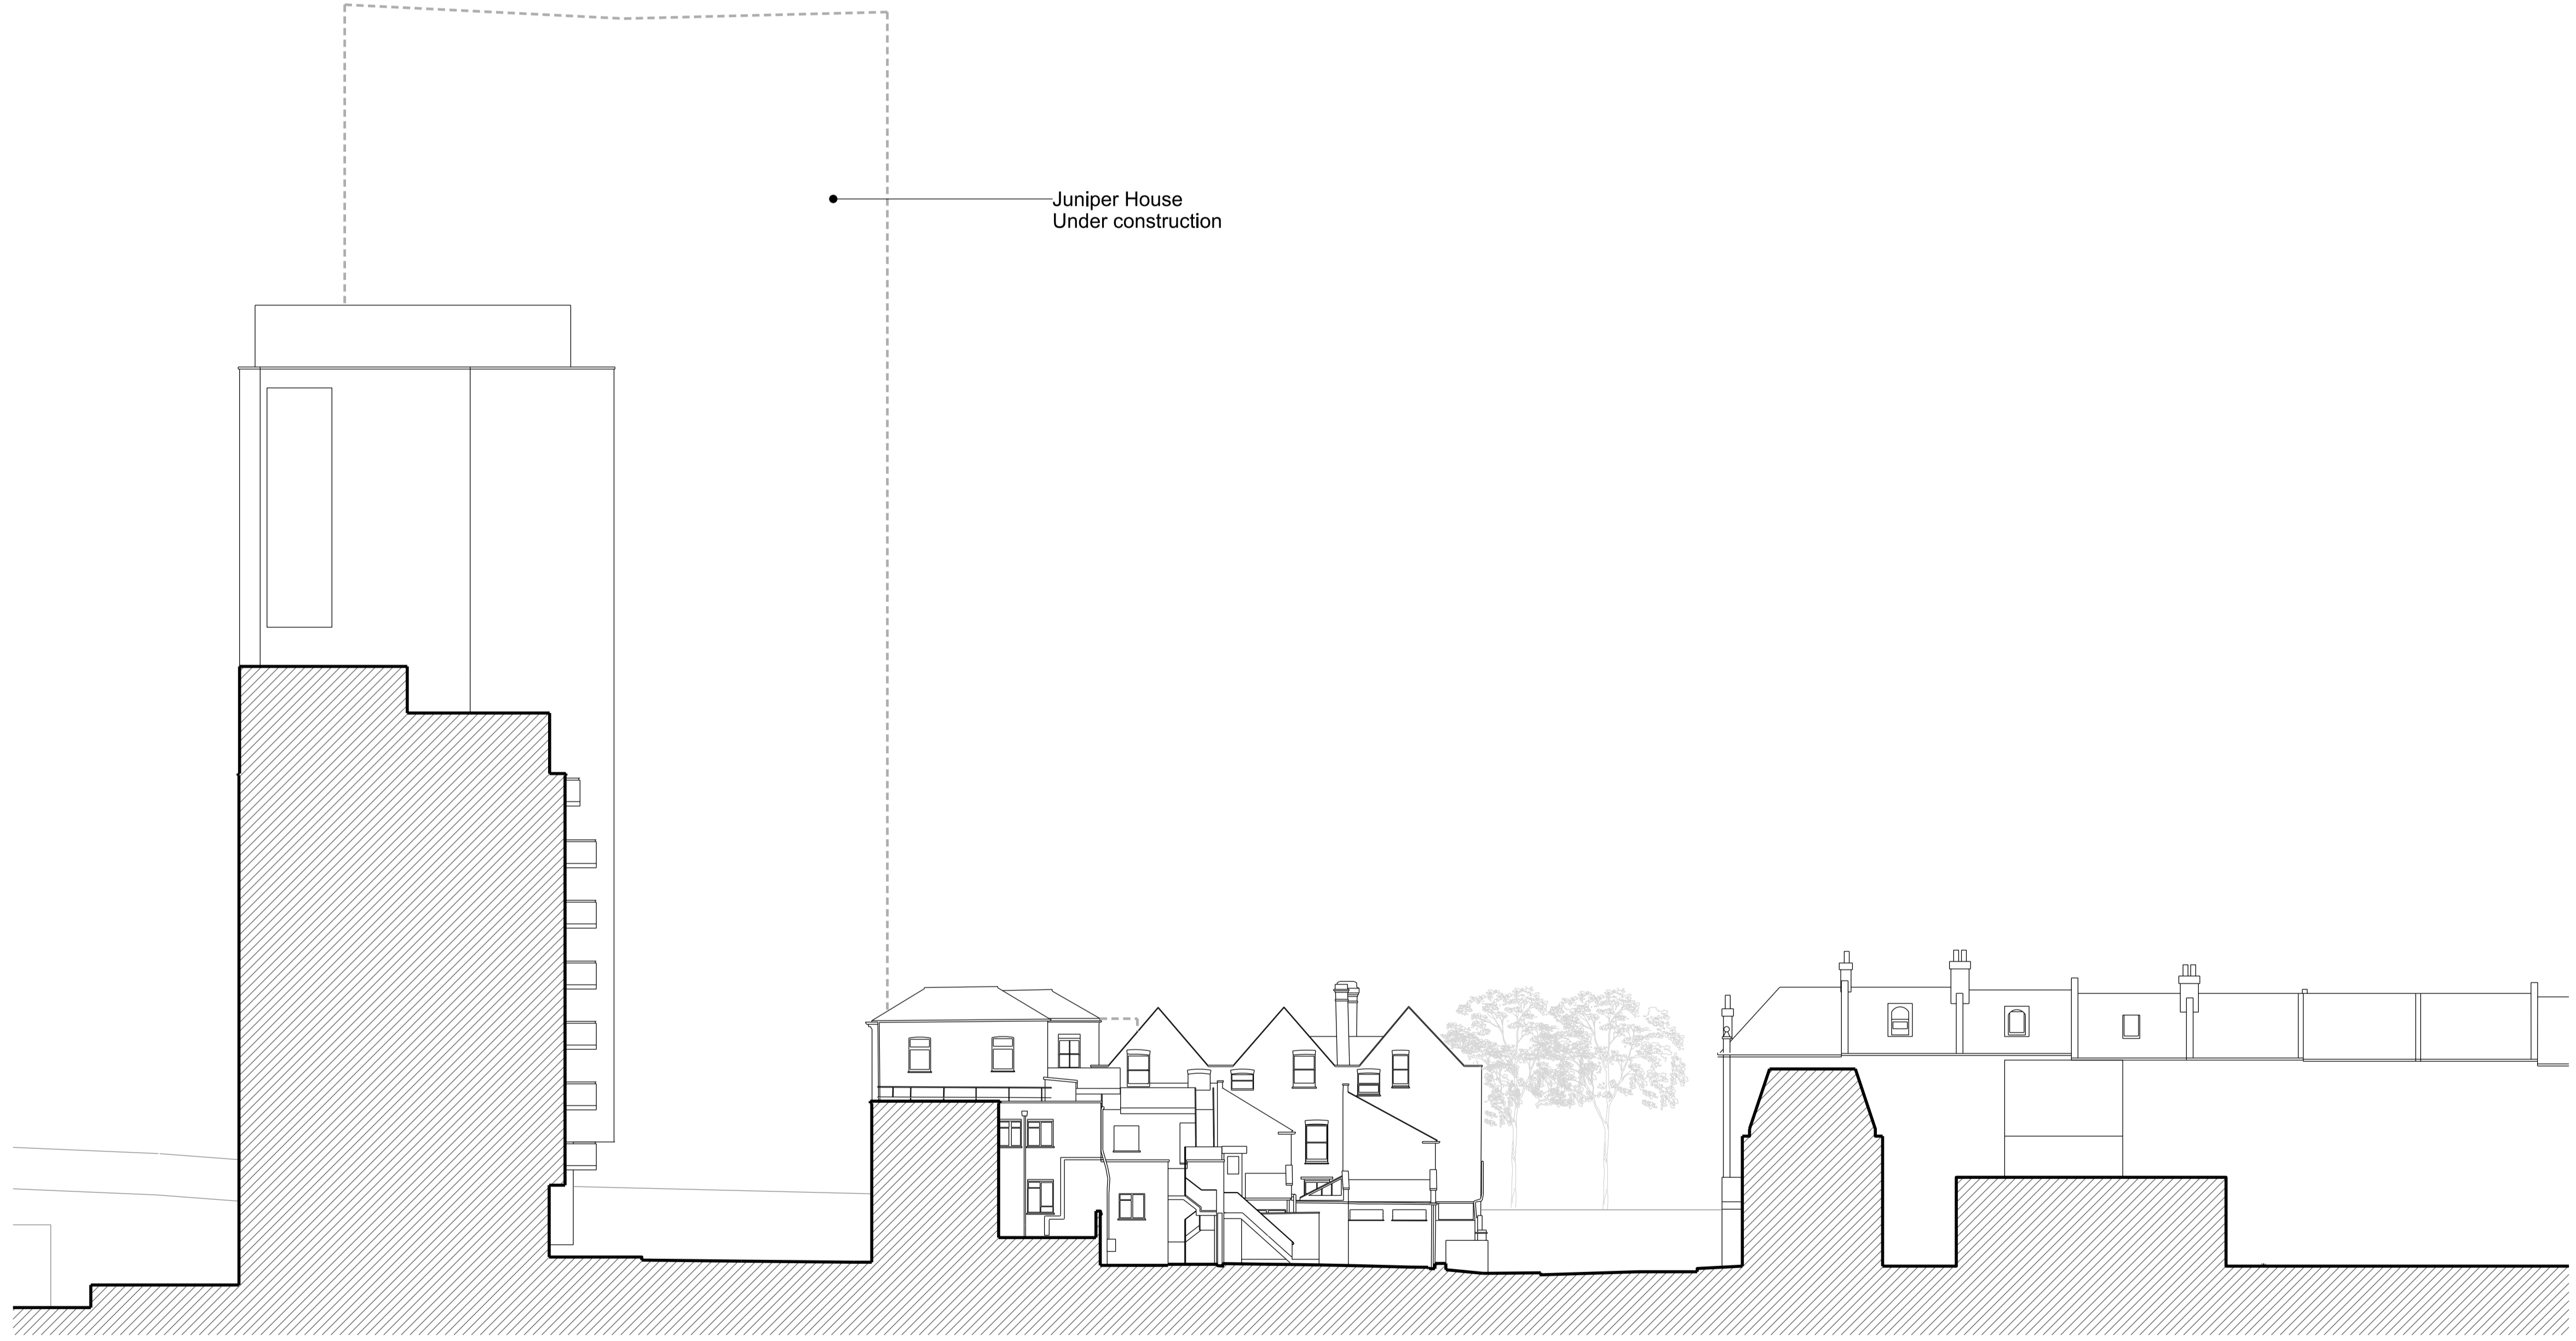

Juniper House
Under construction

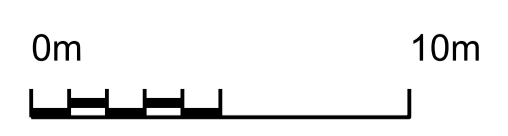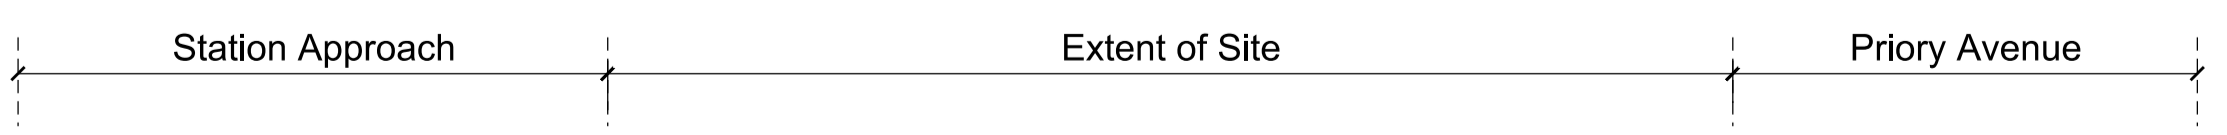

Issue	Date	By	Chkd	Appd
00	26/02/21	CH	HC	HC

HAL Architects LTD
The Building Society
35 Whitfield Street
London
W1T 4AH
Tel: +44(0)20 7850 2359
www.halarchitects.co.uk

Client
Providence Capital Securities

Job Title
278-284 Hoe Street

Drawing Title
Existing West Elevation

Scale at A1
1:200

Discipline
Architectural

Drawing Status
Planning

Job No	Drawing No	Issue
128	HAL-DR-A-EX-304	00