
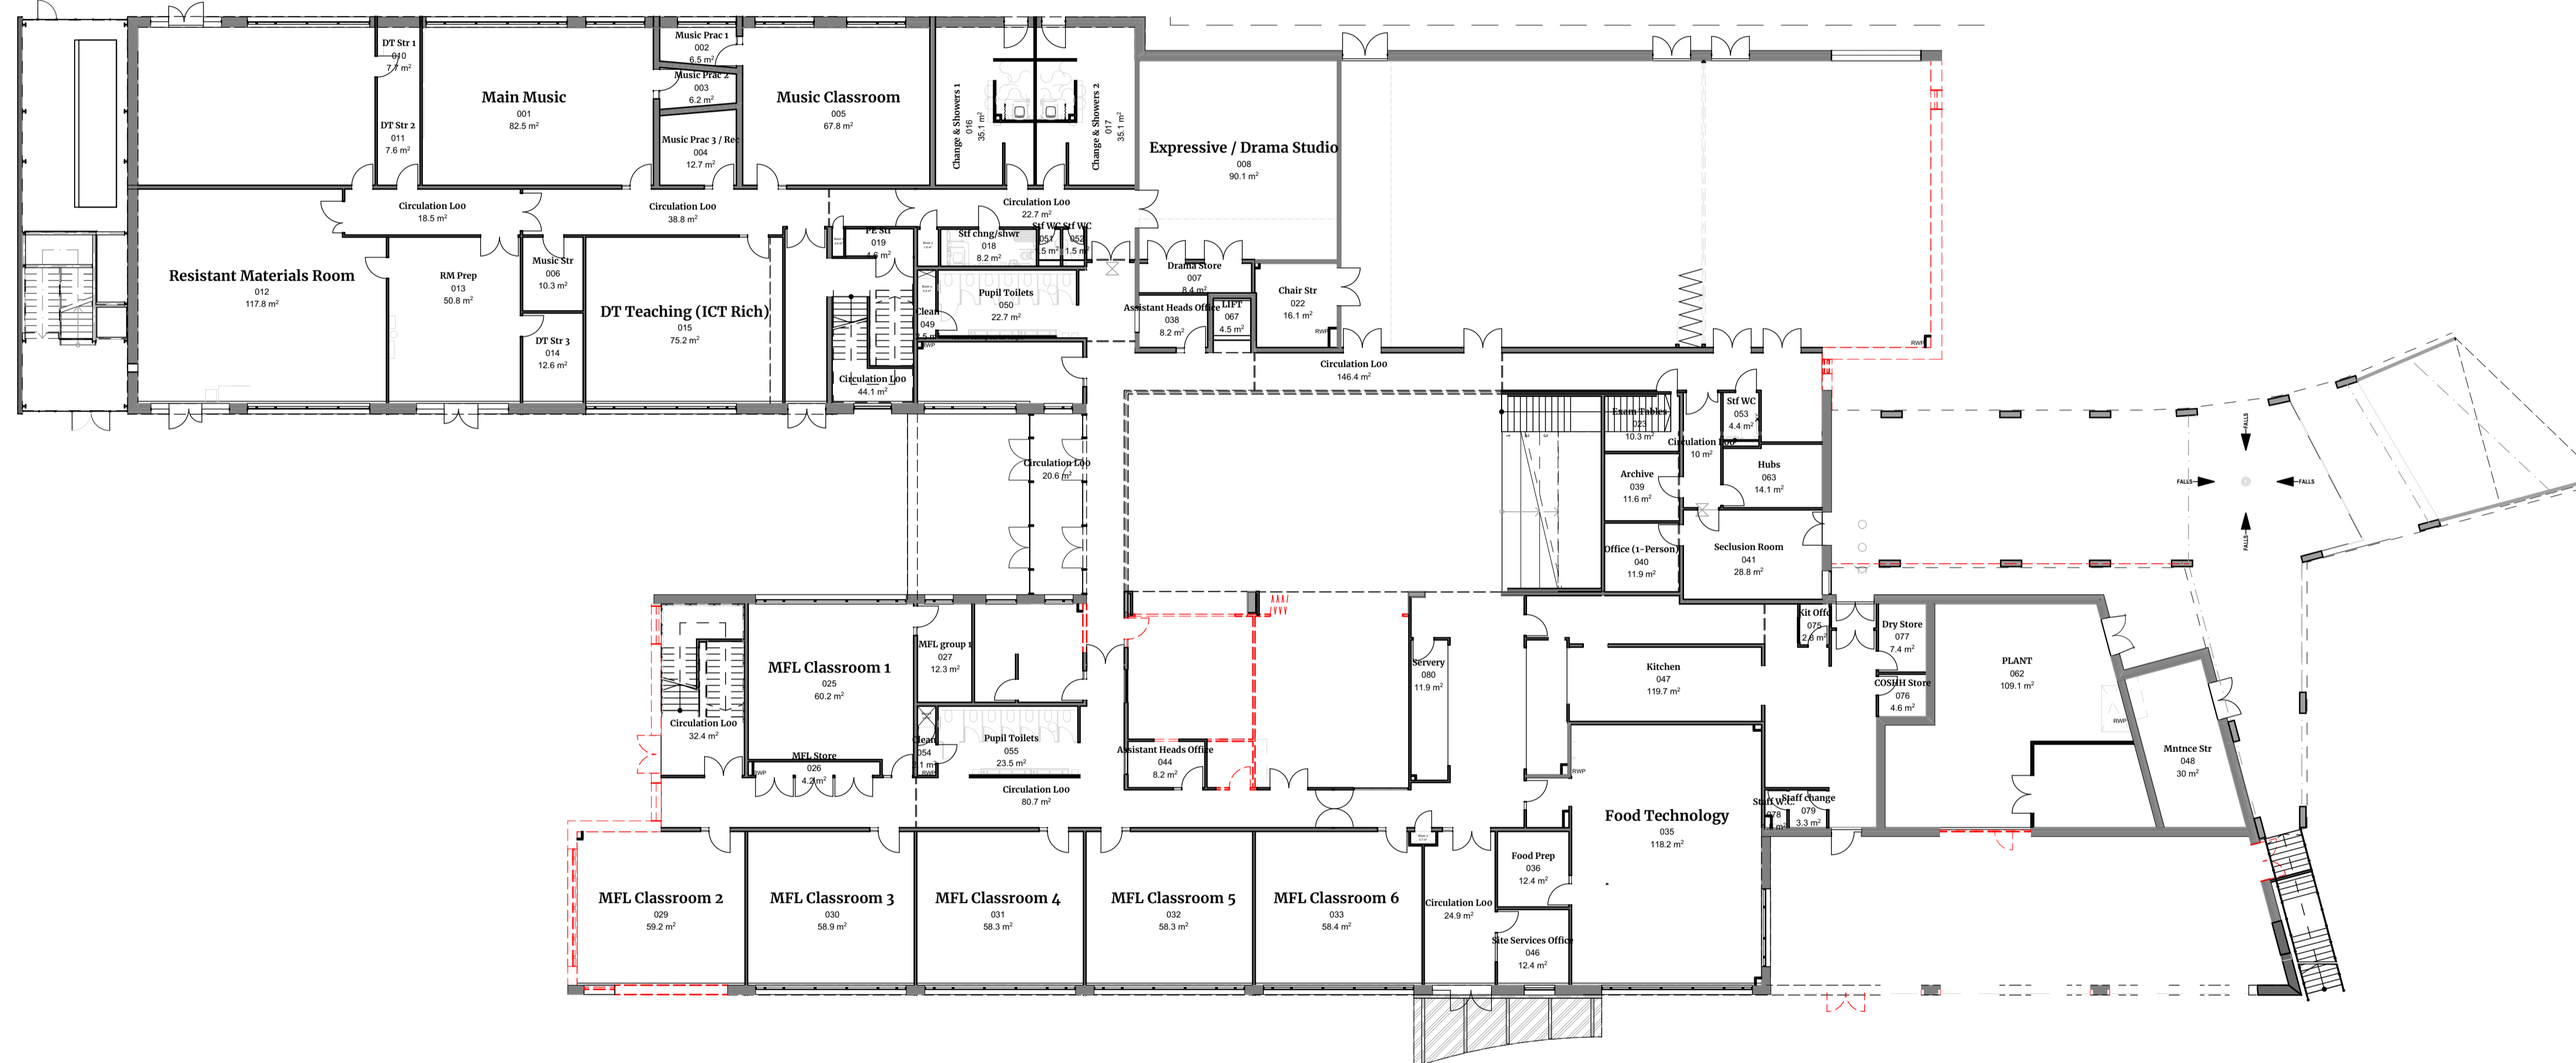


Notes

Key

- Existing unaltered accommodation
- Remodelled/repurposed accommodation
- Demolished

Remodelled accommodation - Refer to remodelled drawings

 

P01	ISSUE FOR PLANNING	2008/21	GS	CB
Rev	Change Name	Date	By	Chk
Revisions				Suitability
Project	S2 INFORMATION			

WILLOWFIELD SCHOOL

Client



Title

DEMOLITION GROUND FLOOR PLAN GA

Drawing No.	Revision
WIL-HLM-ZZ-00-DR-A-00171	P01

Scale @ A1	Drawn
1:200	CB
Date	Checked
29/04/2021	CW



© HLM Architects
 Wool + Tailor Building
 Fifth Floor
 10-12, Alie Street
 London E1 6DE

www.hlmarchitects.com
 T. +44 (0) 20 7921 4800
 F. +44 (0) 20 7921 4850
 london@hlmarchitects.com

