


**Site Location Plan**  
1:1250



**Site Location Plan**  
1:500

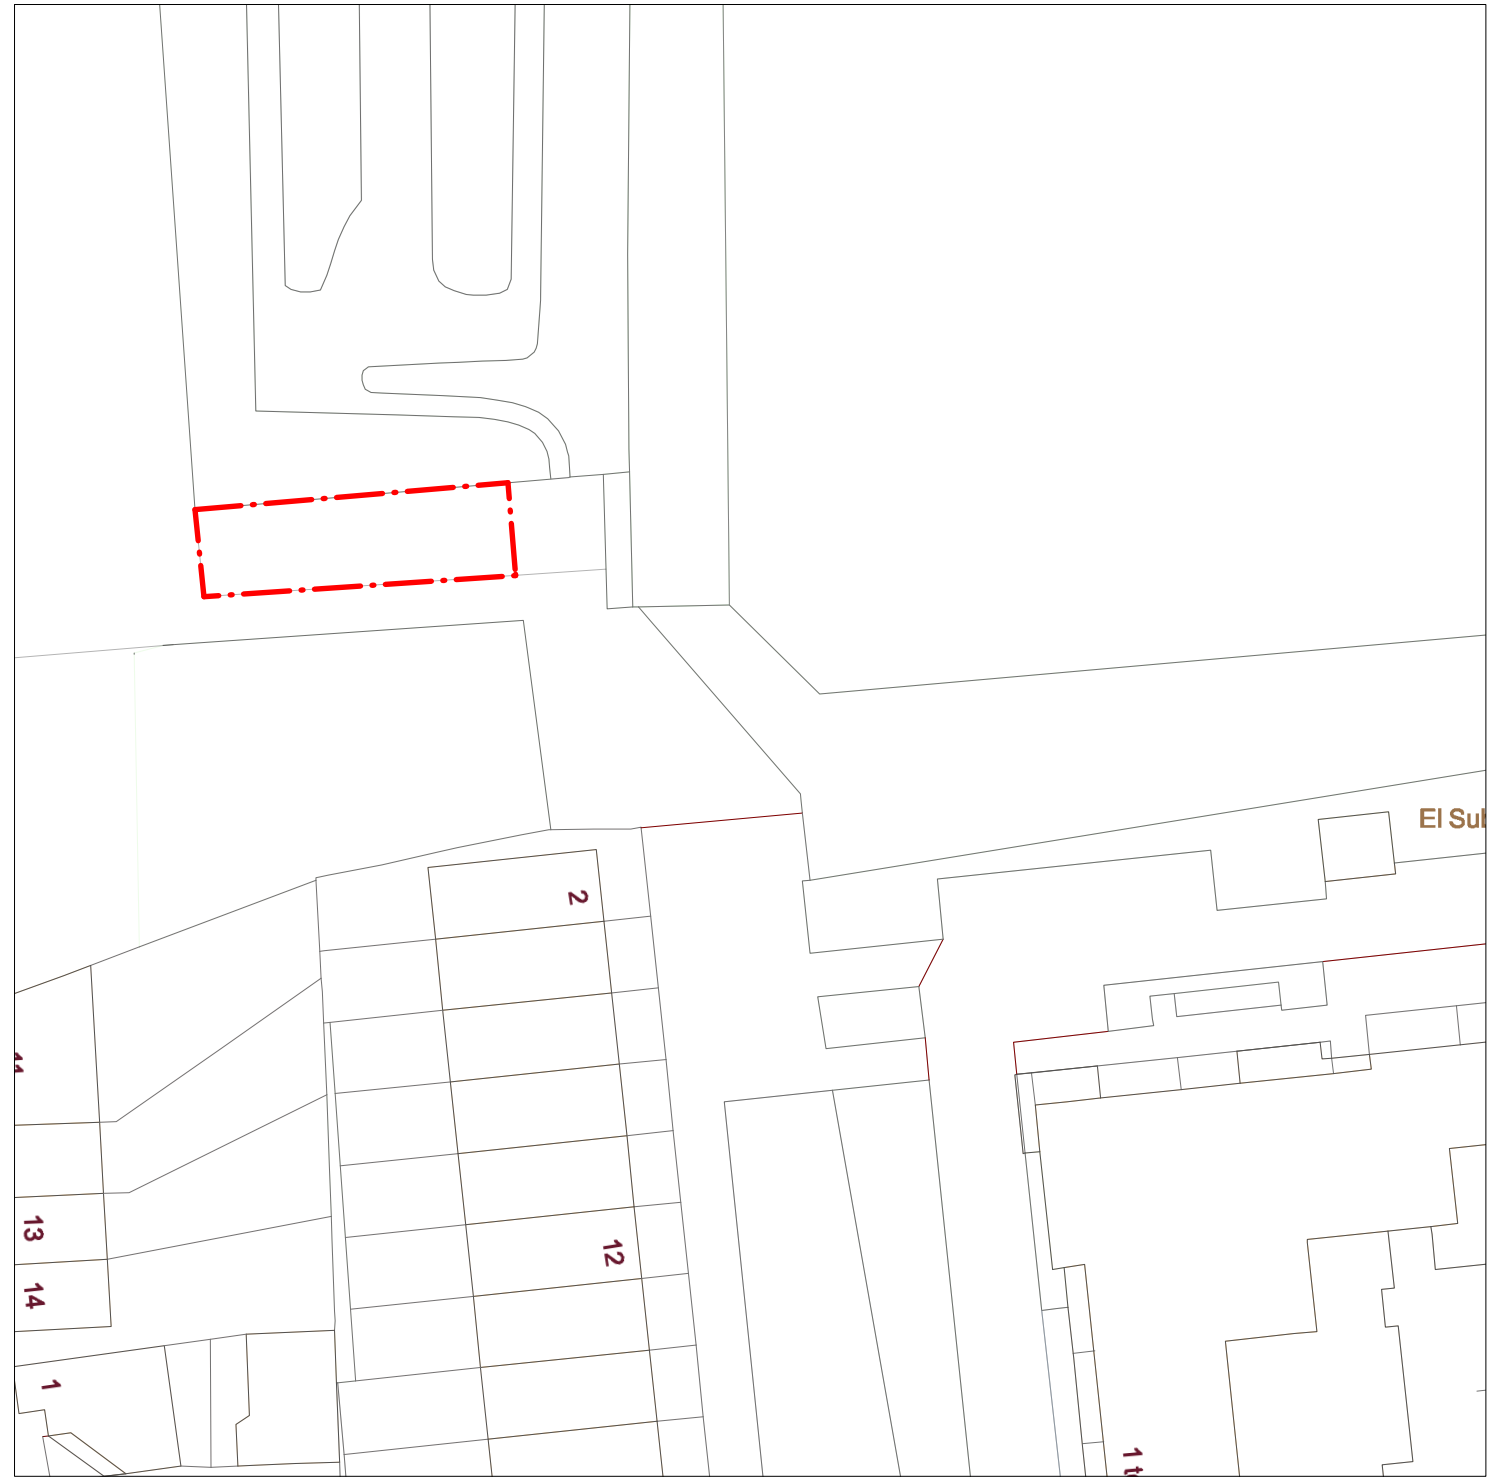

status	<b>For Information</b>	job <b>Cheney Bike Lockers</b>	
revisions	07.02.21 P01 - Planning 27.07.21 P02 - Site location moved to planners suggested location 31.08.21 P03 - Site plan updated to include wider park 14.02.22 P04 - Site plan updated for clarity	address	
		dwg title <b>Site Location Plan</b>	scale <b>1:100@A3</b> date <b>Feb 2021</b>
		<b>CBL</b> job reference	<b>CBL-DR-A-00-0100_P04</b> drawing number
			revision