



Metal railings to match existing. Secure surface mounted solid stainless steel deadbolt lock to gate


Planters from sleepers with internal membrane lining and pea shingle at base

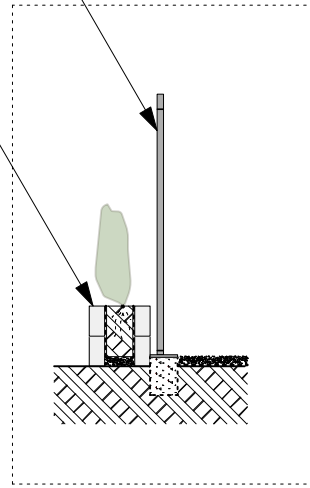

01 - Proposed planter & fence detail section
1:50

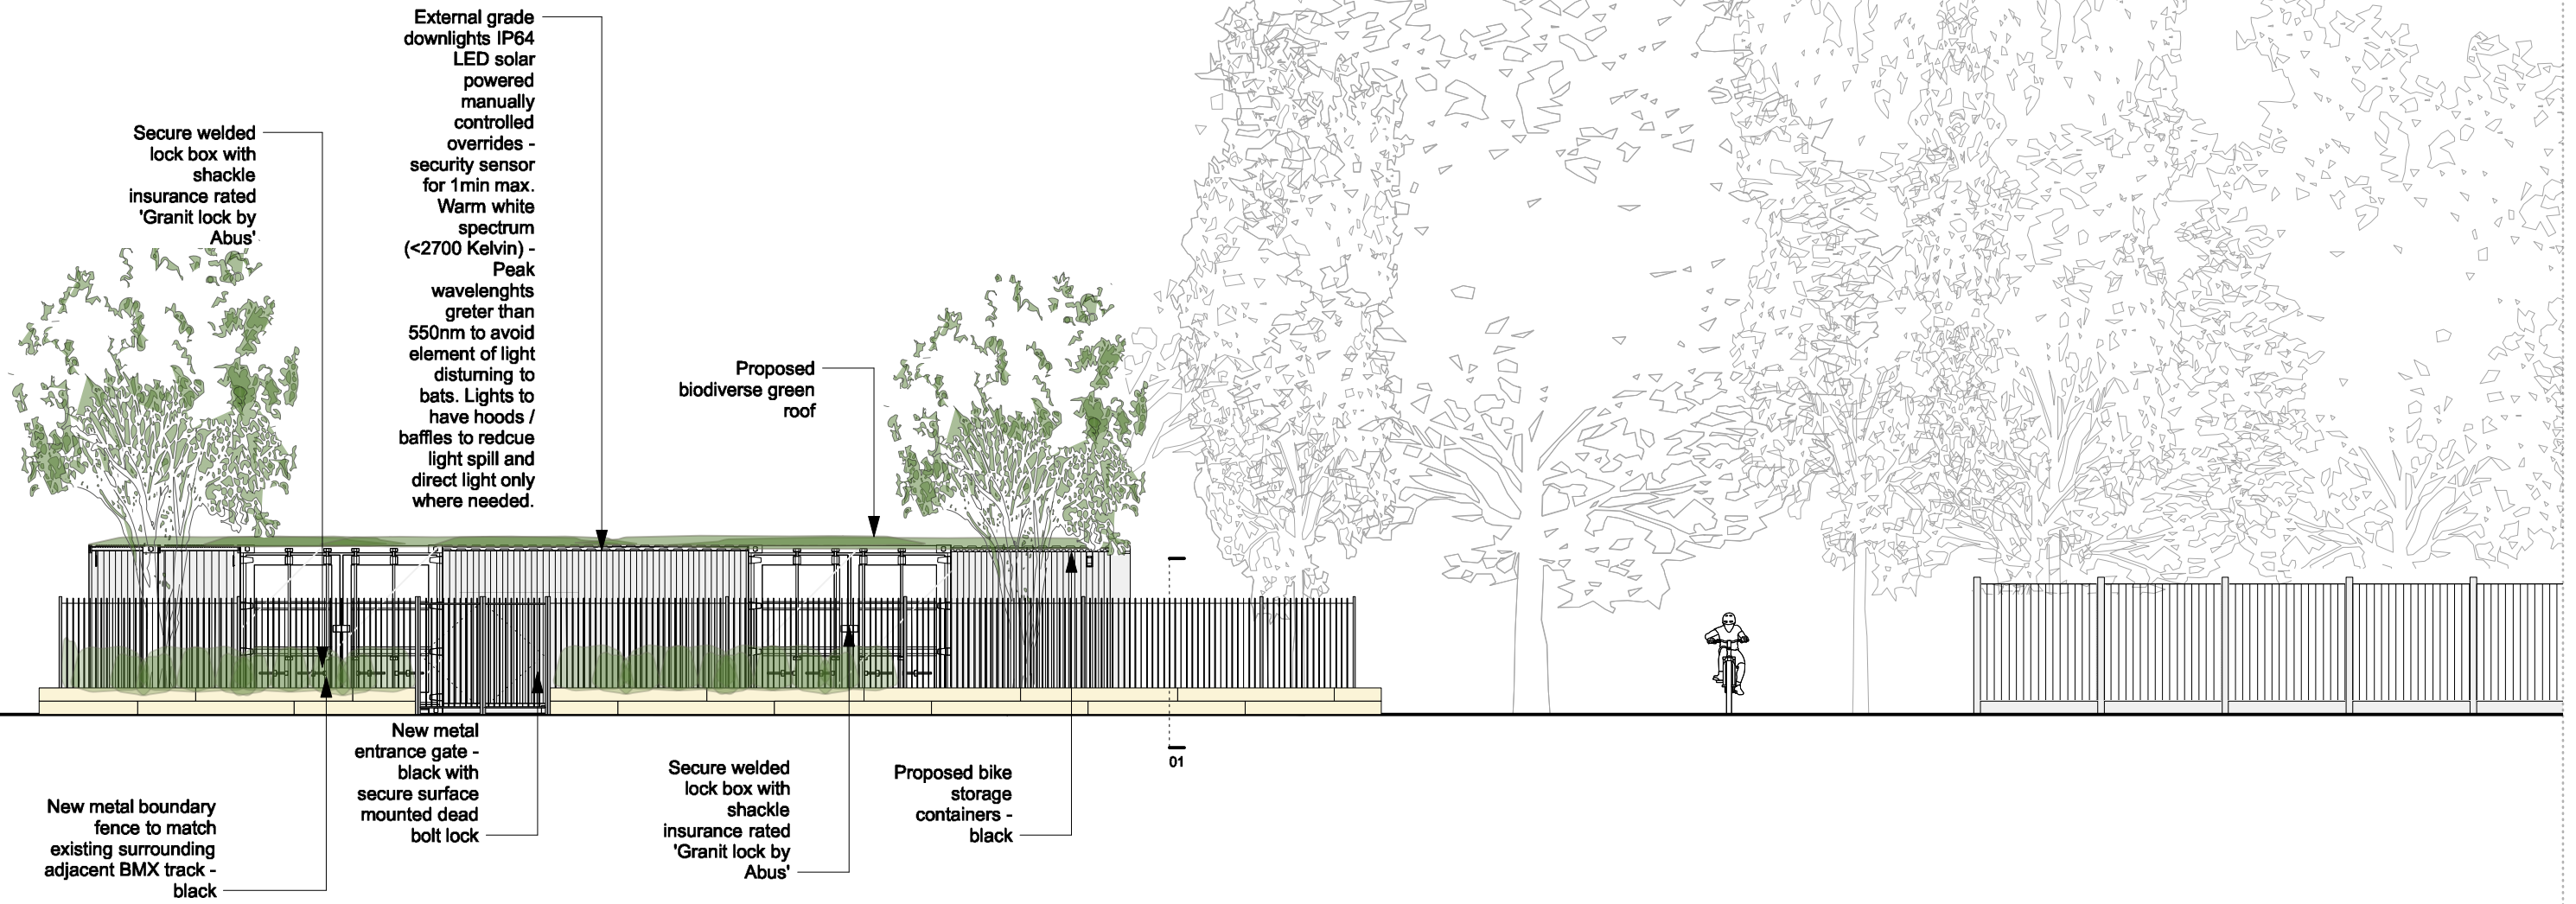

Proposed North Elevation
1:100

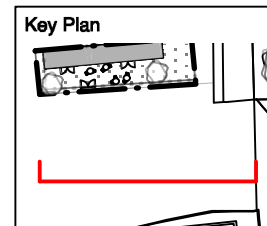

status	For Information
revisions	
07.02.21	P01 - Planning
27.07.21	P02 - Container moved into revised location proposed by planners
31.08.21	P03 - Proposed colour updated as advised by planners
24.01.22	P04 - Fencing updated to match existing
07.02.22	P05 - Lock and lighting details updated
14.02.22	P06 - Lighting spec updated

job Cheney Bike Lockers	
address	
dwg title Proposed North Elevation	
scale 1:100@A3 date Feb 2021	
CBL job reference	CBL-DR-A-00-0300_P06 drawing number
	revision