

**NOTE:**

This drawing has been prepared by Former Studio and the data contained herein may be used or reproduced only with Former Studios written approval.

**SITE AREA:**  
228m<sup>2</sup>

\* 03/06/21 Issued for planning



**FORMER STUDIO**  
E:info@formerstudio.com

Job title  
13 - 18 Woodedge Close,  
London E4 6BB

Drawing title  
Site Plan


Scale Date  
1:100 @ A3 03/06/21

Drawing No. Rev. No.  
211734-001 \*

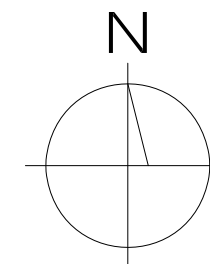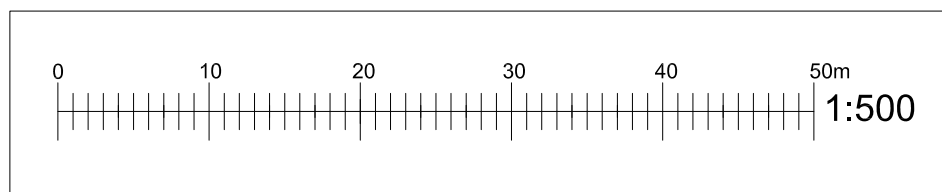

**NOTE:**

This drawing has been prepared by Former Studio and the data contained herein may be used or reproduced only with Former Studios written approval.

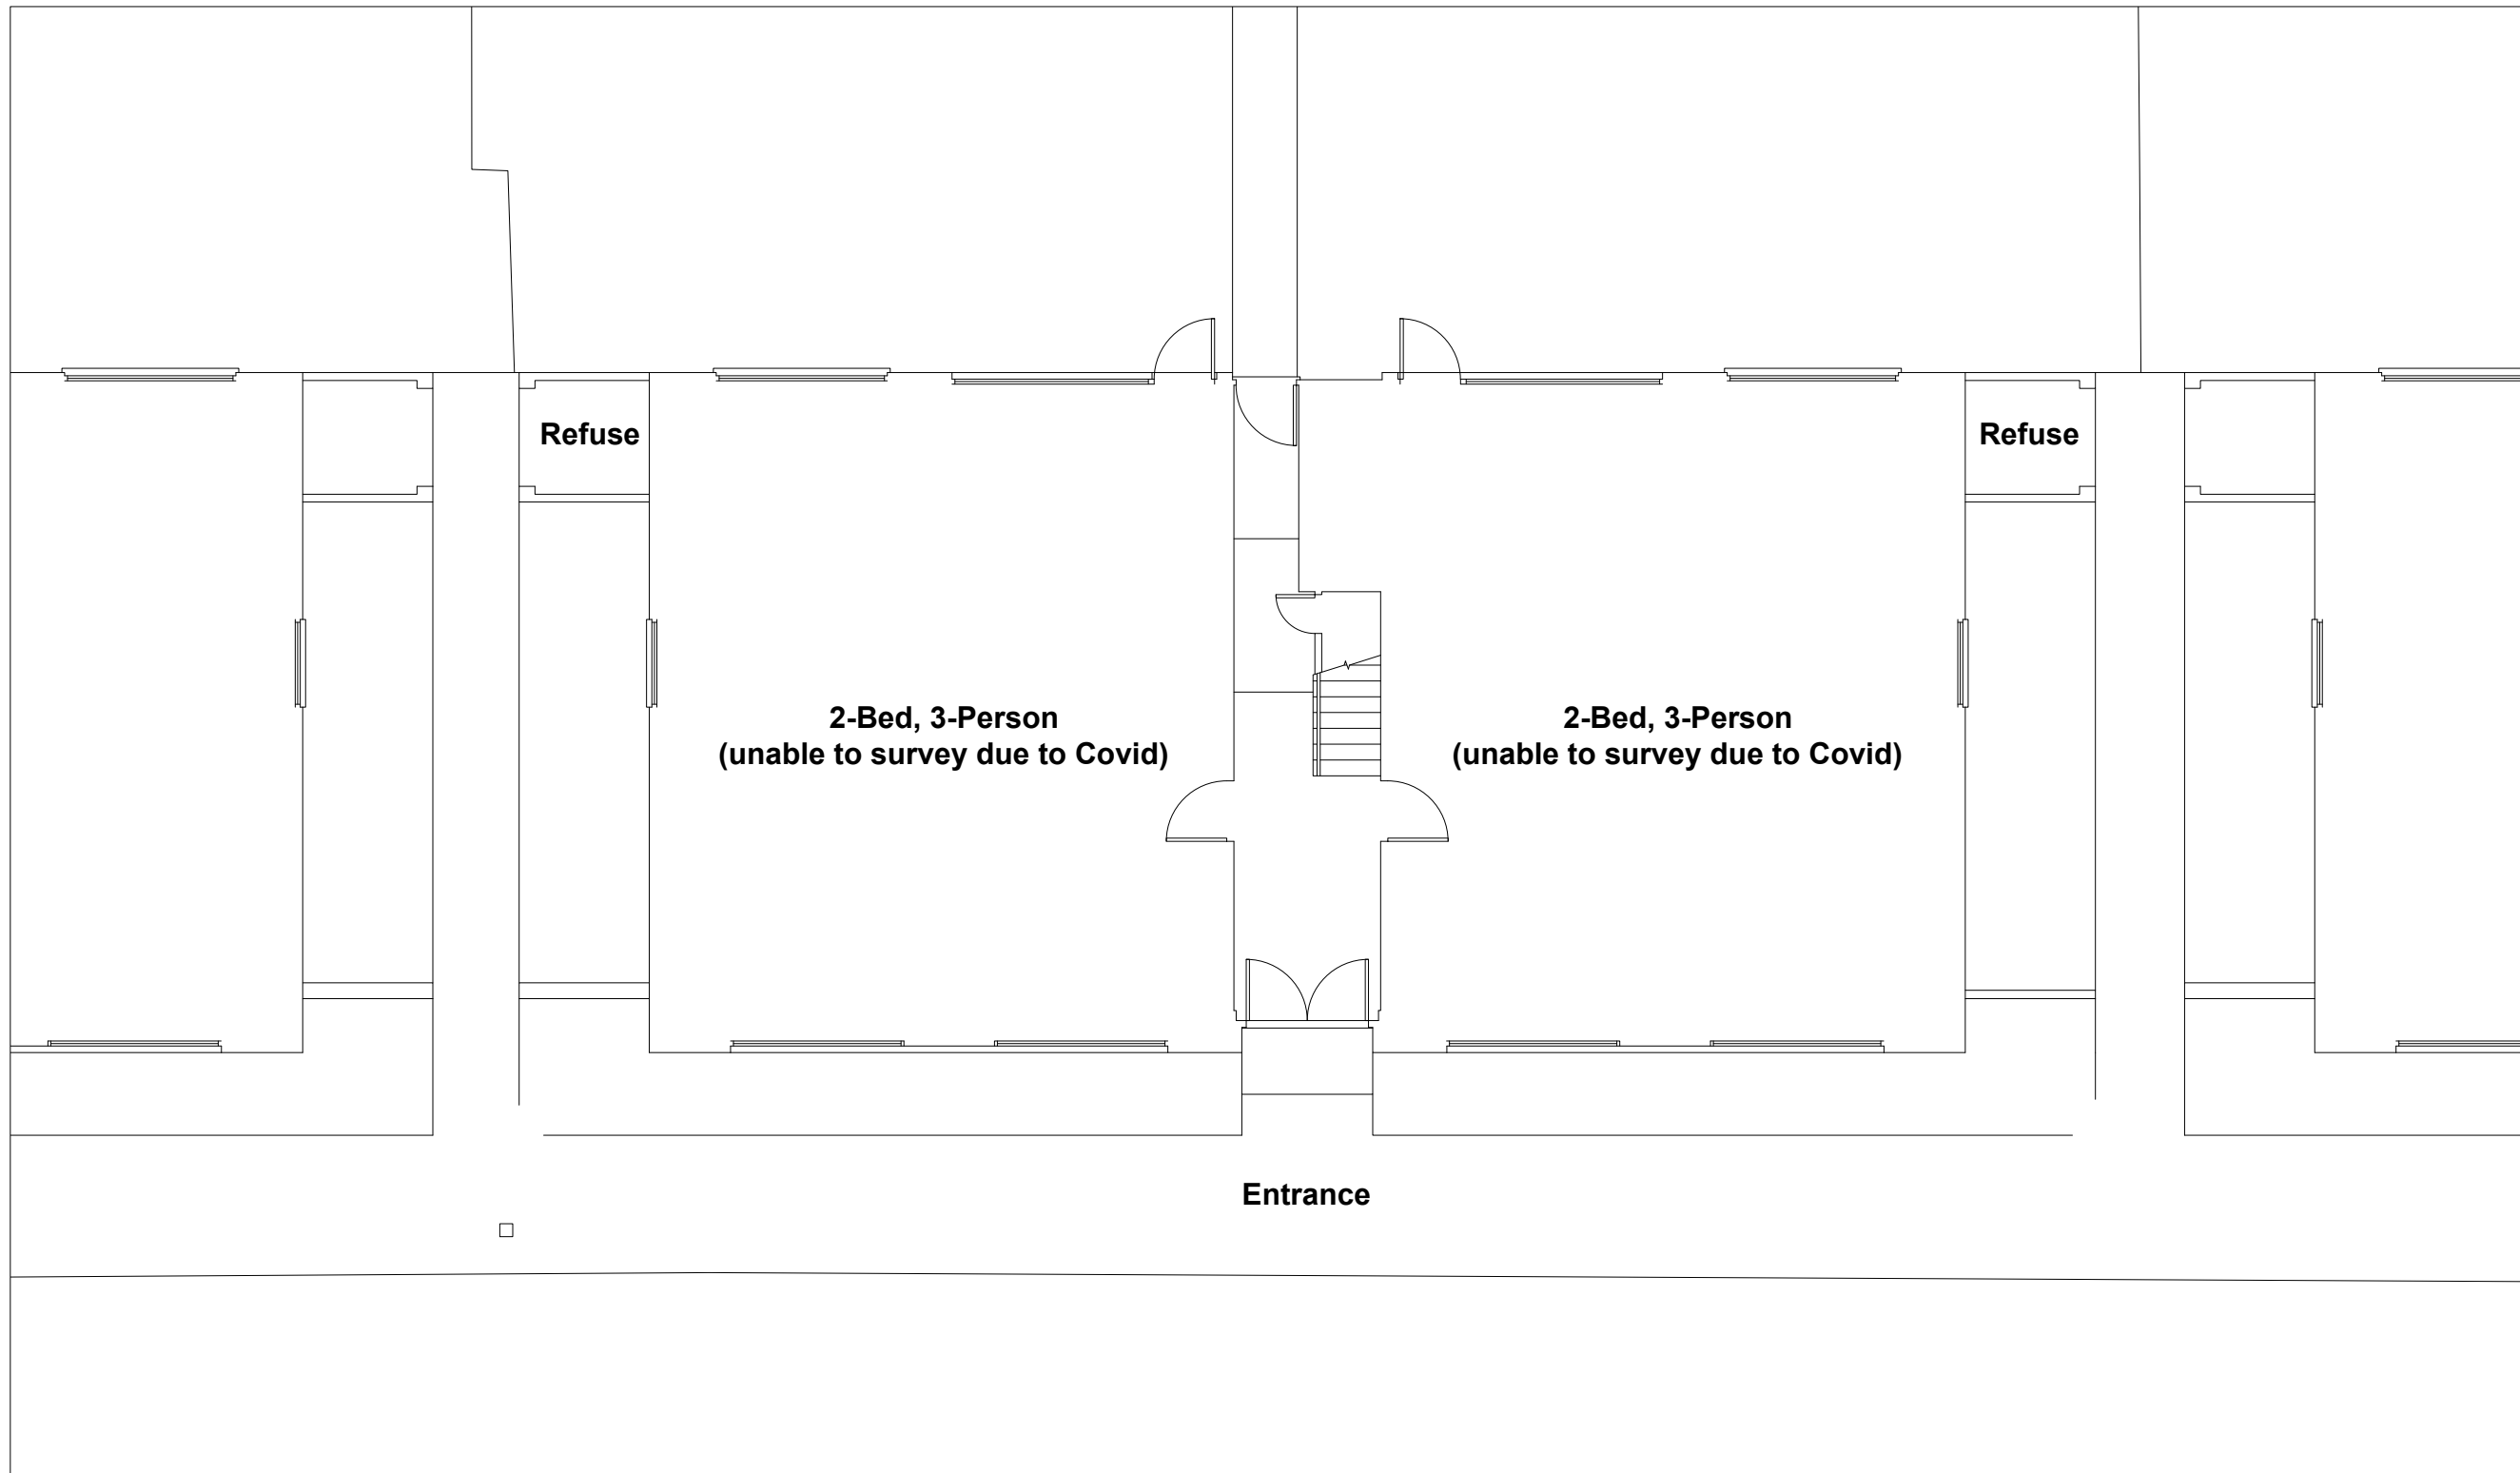

Existing Ground Floor Plan  
(1:100 @ A3)

\* 03/06/21 Issued for planning



**FORMER STUDIO**  
E:info@formerstudio.com

Job title  
13 - 18 Woodedge Close,  
London E4 6BB

Drawing title  
Existing Ground Floor Plan


Scale Date  
1:100 @ A3 03/06/21

Drawing No. Rev. No.  
211734-004 \*

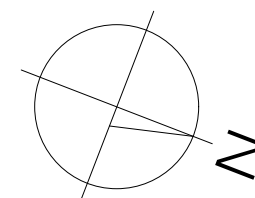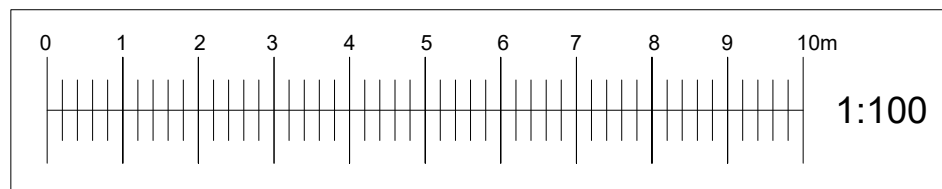

**NOTE:**

This drawing has been prepared by Former Studio and the data contained herein may be used or reproduced only with Former Studios written approval.

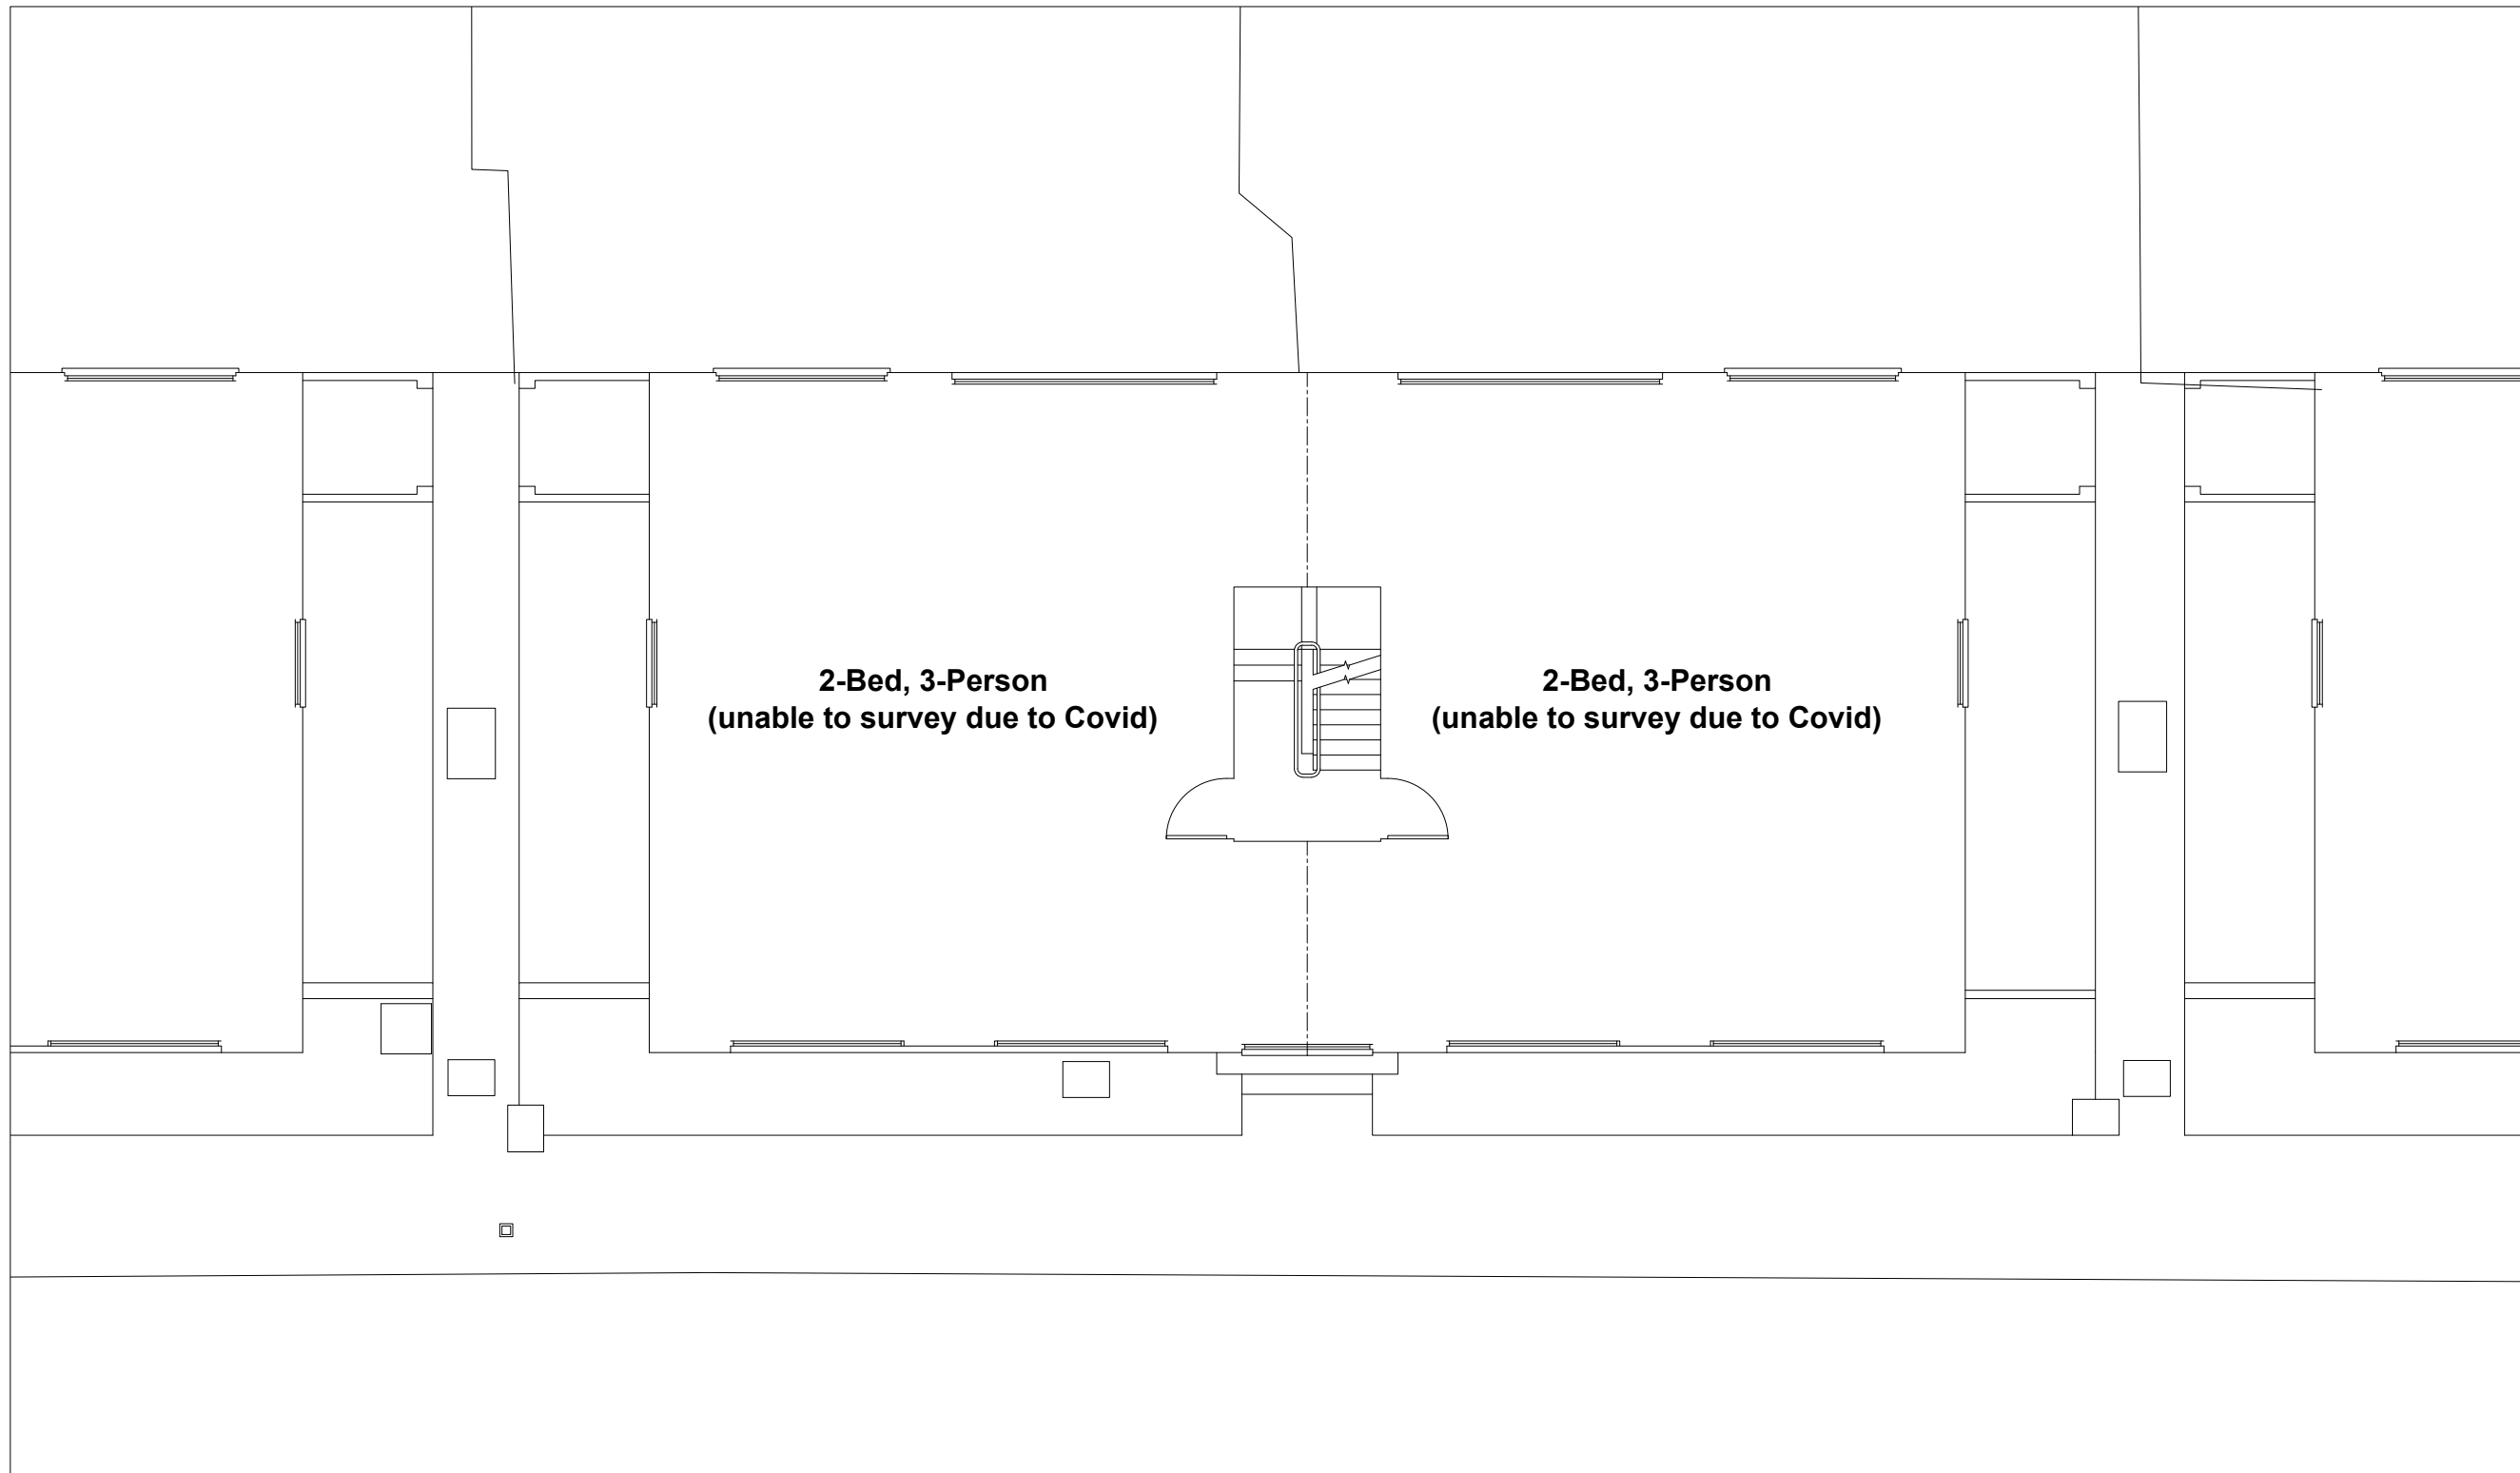

**2-Bed, 3-Person  
(unable to survey due to Covid)**

**2-Bed, 3-Person  
(unable to survey due to Covid)**

*	03/06/21	Issued for planning
---	----------	---------------------

**FORMER STUDIO**  
E:info@formerstudio.com

Job title  
13 - 18 Woodedge Close,  
London E4 6BB

Drawing title  
Existing 1st Floor Plan



Scale  
1:100 @ A3

Date  
03/06/21

Drawing No.  
211734-005


Rev. No.  
\*

Existing 1st + 2nd Floor Plans  
(1:100 @ A3)

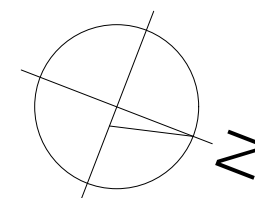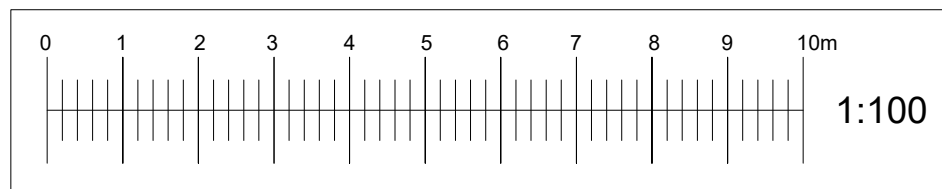

**NOTE:**

This drawing has been prepared by Former Studio and the data contained herein may be used or reproduced only with Former Studios written approval.

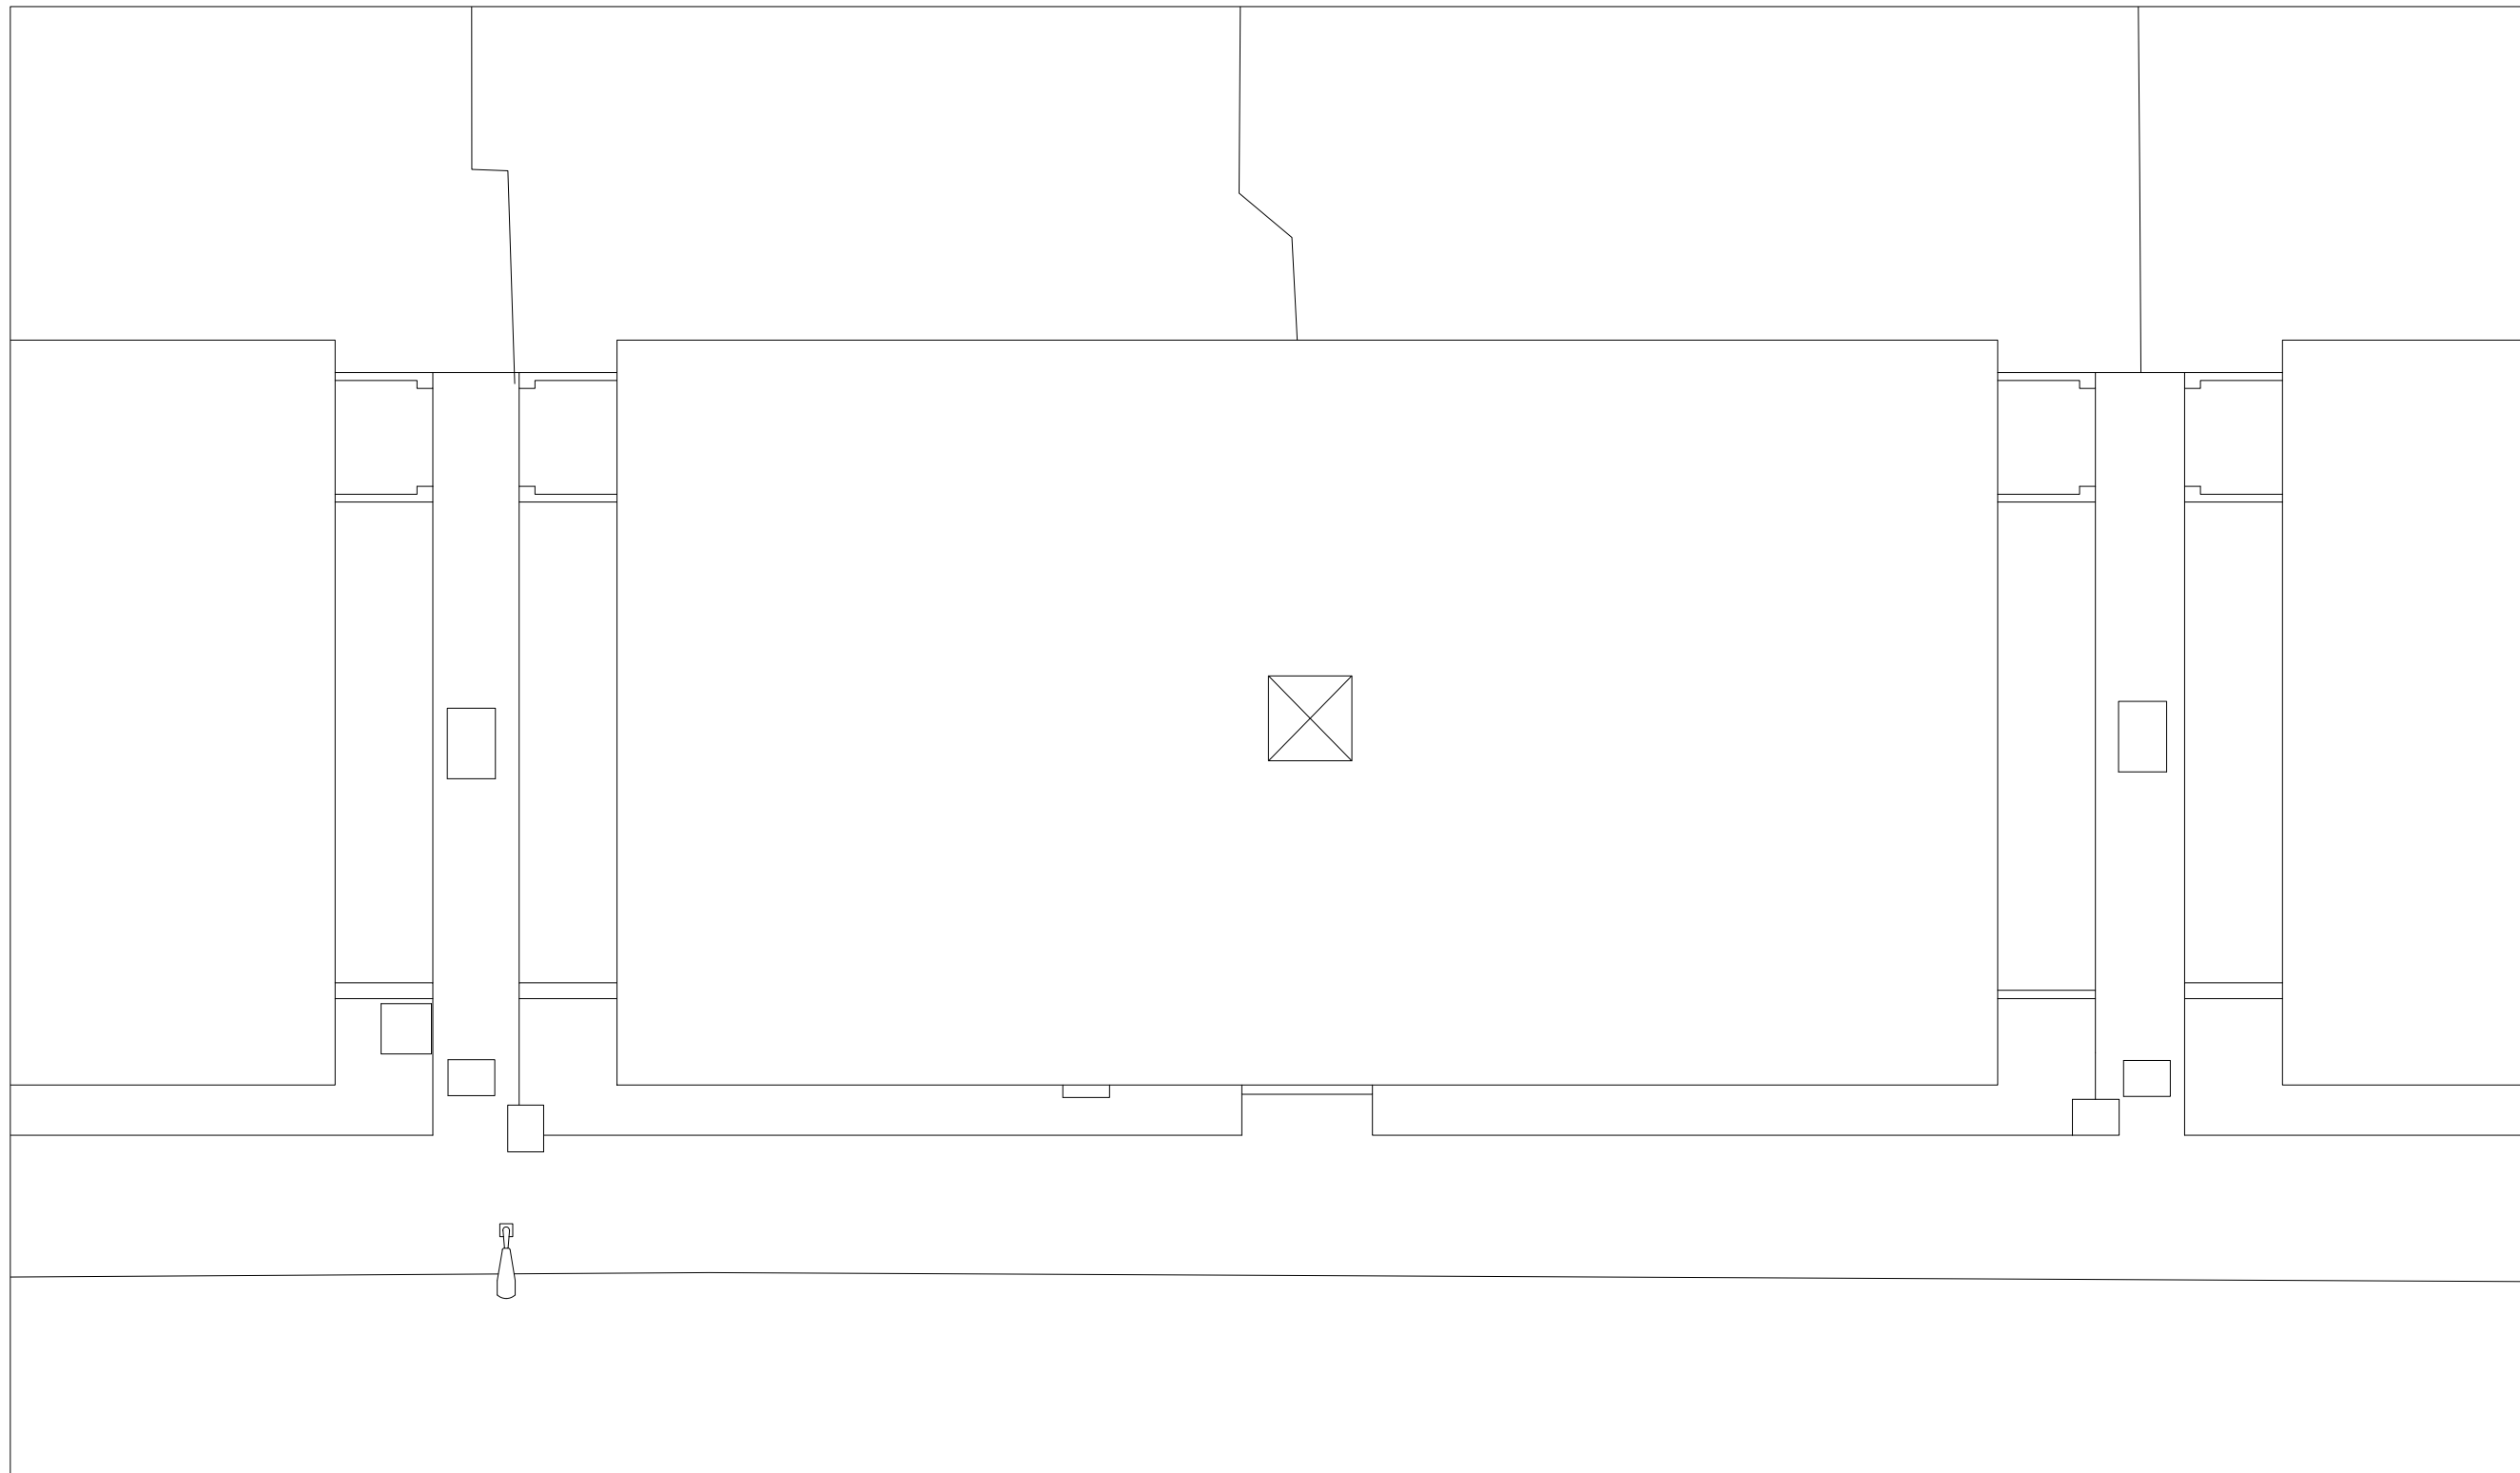

**Existing Roof Plan**  
**(1:100 @ A3)**

*	03/06/21	Issued for planning
---	----------	---------------------

**FORMER STUDIO**  
E:info@formerstudio.com

Job title  
13 - 18 Woodedge Close,  
London E4 6BB



Drawing title  
Existing Roof Plan

Scale  
1:100 @ A3

Date  
03/06/21

Drawing No.  
211734-006

Rev. No.  
\*

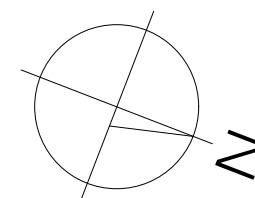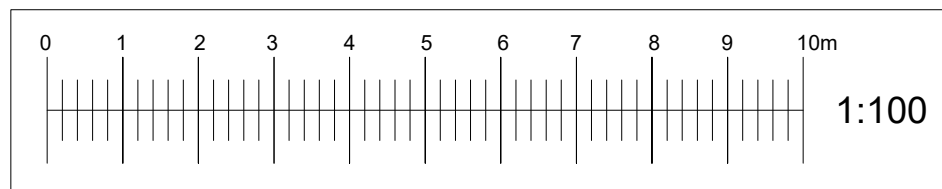

**NOTE:**

This drawing has been prepared by Former Studio and the data contained herein may be used or reproduced only with Former Studios written approval.



Existing Front (East) Elevation  
(1:100 @ A3)

\* 03/06/21 Issued for planning


**FORMER STUDIO**  
E:info@formerstudio.com

Job title  
13 - 18 Woodedge Close,  
London E4 6BB

Drawing title  
Existing Front (East) Elevation


Scale Date  
1:100 @ A3 03/06/21

Drawing No. Rev. No.  
211734-007 \*

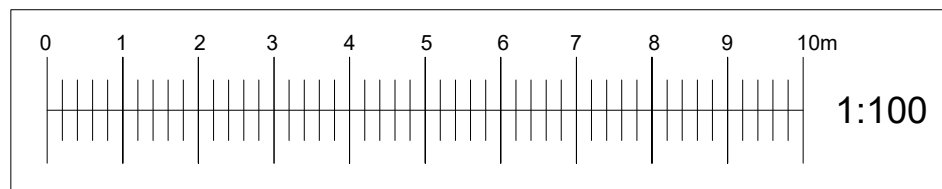


**NOTE:**

This drawing has been prepared by Former Studio and the data contained herein may be used or reproduced only with Former Studios written approval.

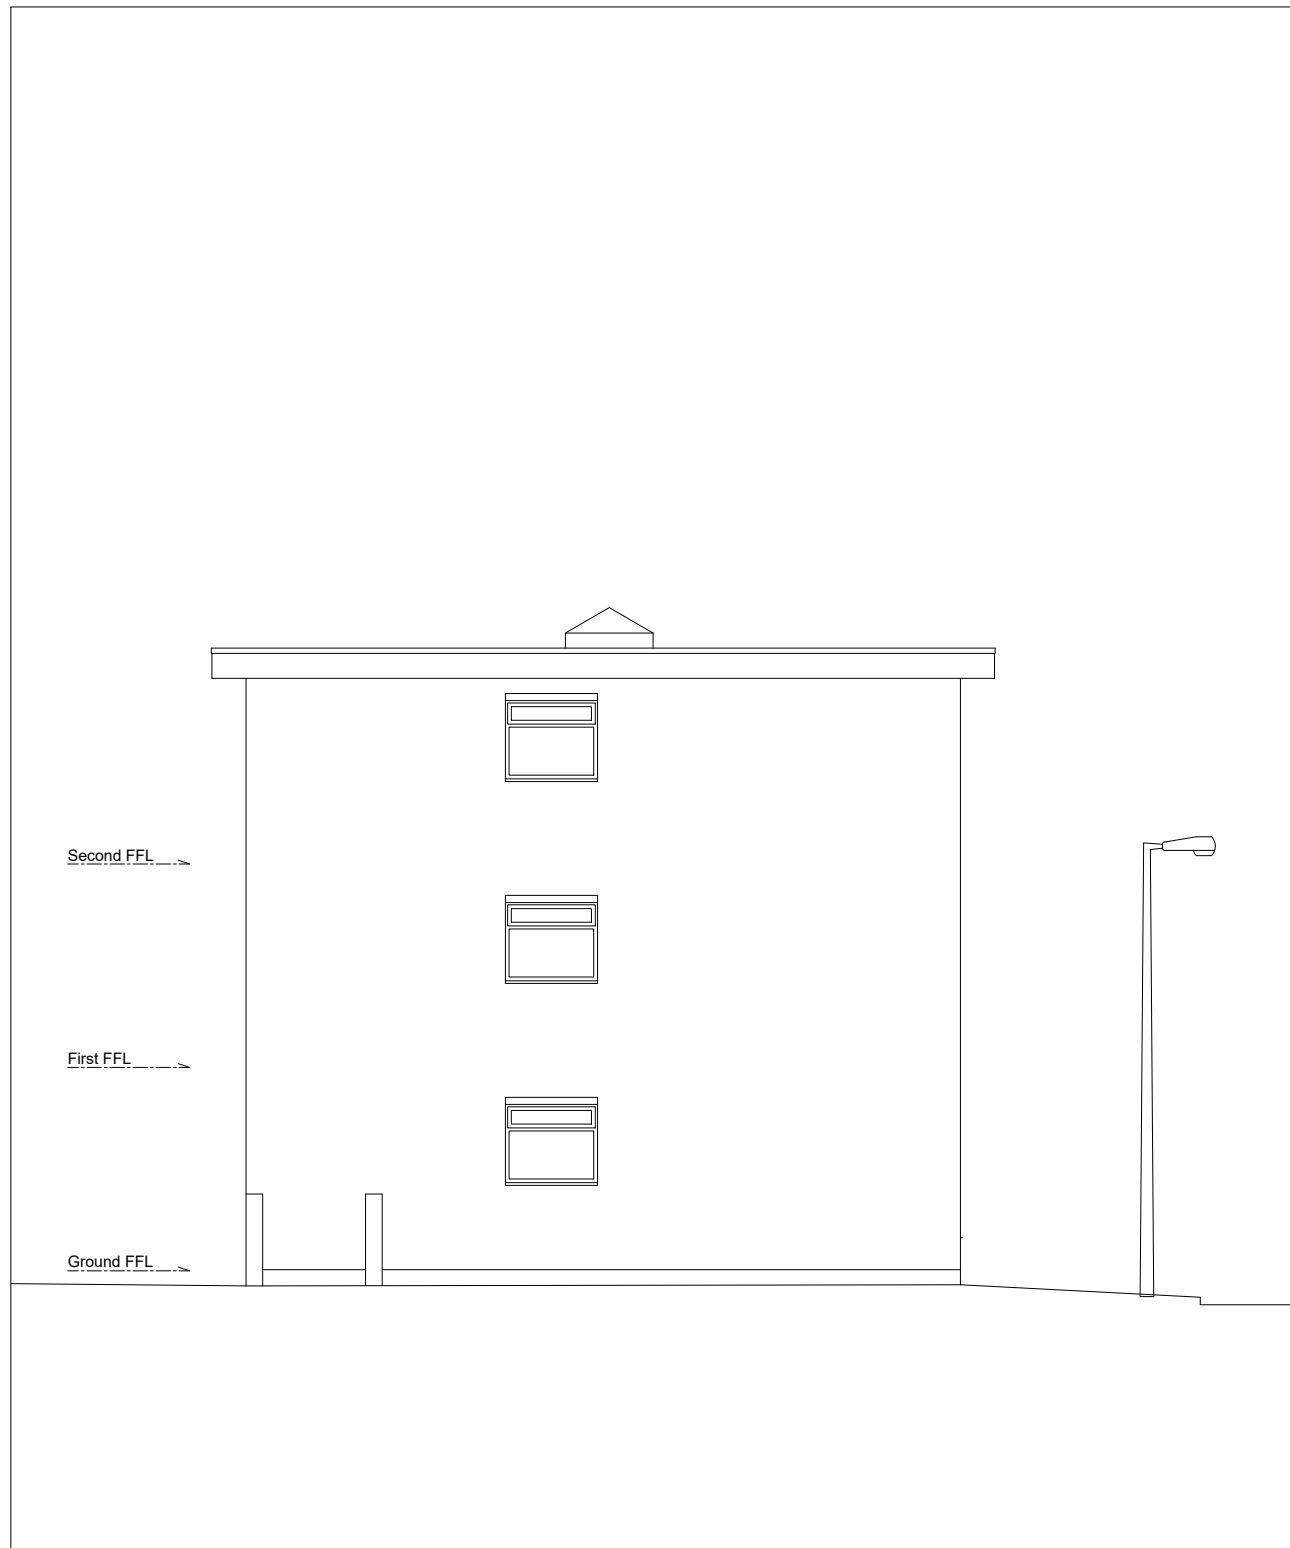

Existing Side (South) Elevation  
(1:100 @ A3)

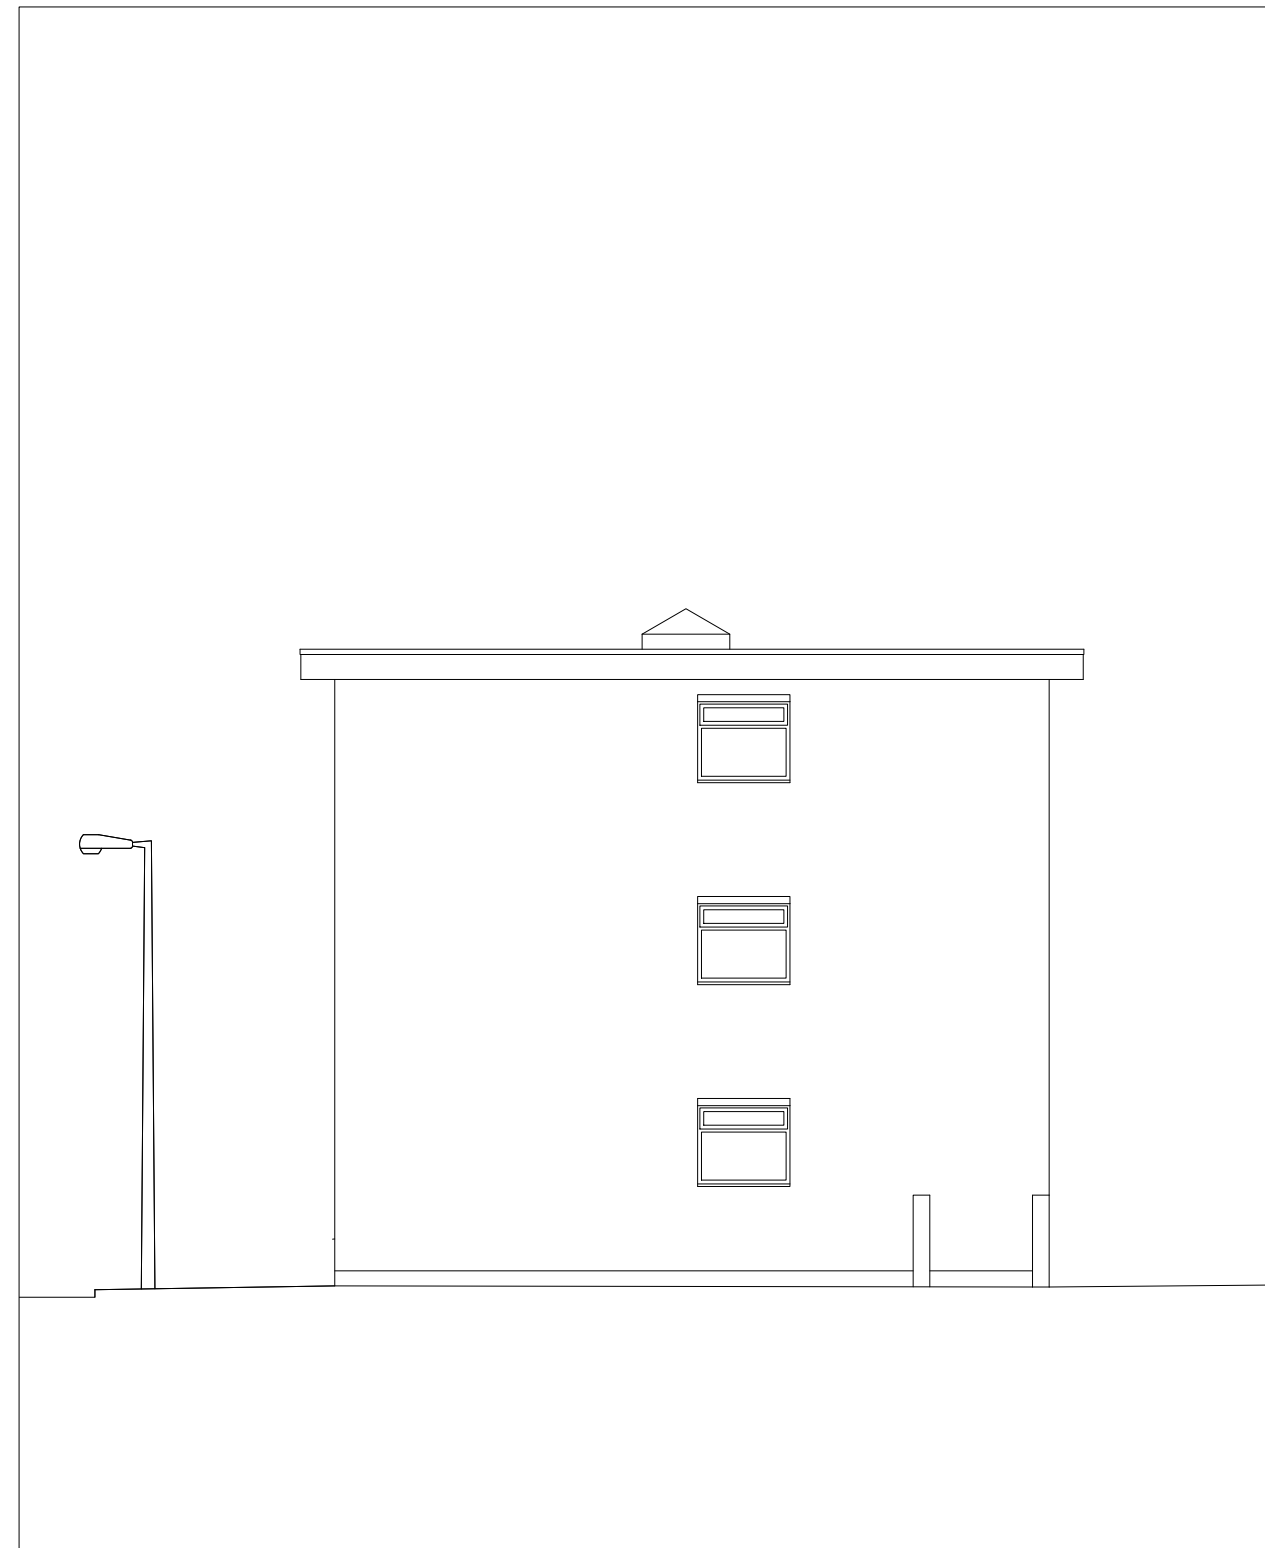

Existing Side (North) Elevation  
(1:100 @ A3)

\* 03/06/21 Issued for planning


**FORMER STUDIO**  
E:info@formerstudio.com

Job title  
13 - 18 Woodedge Close,  
London E4 6BB

Drawing title  
Existing Side Elevations

Scale Date  
1:100 @ A3 03/06/21

Drawing No. Rev. No.  
211734-008 \*

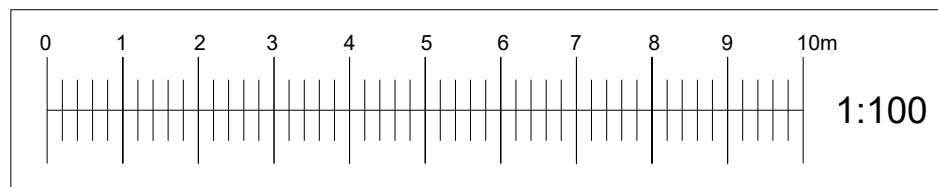

**NOTE:**

This drawing has been prepared by Former Studio and the data contained herein may be used or reproduced only with Former Studios written approval.



Existing Rear (West) Elevation  
(1:100 @ A3)

\* 03/06/21 Issued for planning


**FORMER STUDIO**  
E:info@formerstudio.com

Job title  
13 - 18 Woodedge Close,  
London E4 6BB

Drawing title  
Existing Rear (West) Elevation


Scale Date  
1:100 @ A3 03/06/21

Drawing No. Rev. No.  
211734-009 \*

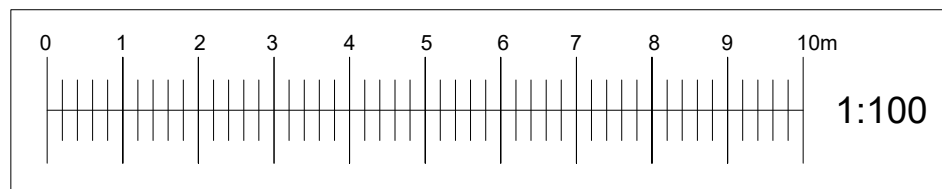

**NOTE:**

This drawing has been prepared by Former Studio and the data contained herein may be used or reproduced only with Former Studios written approval.

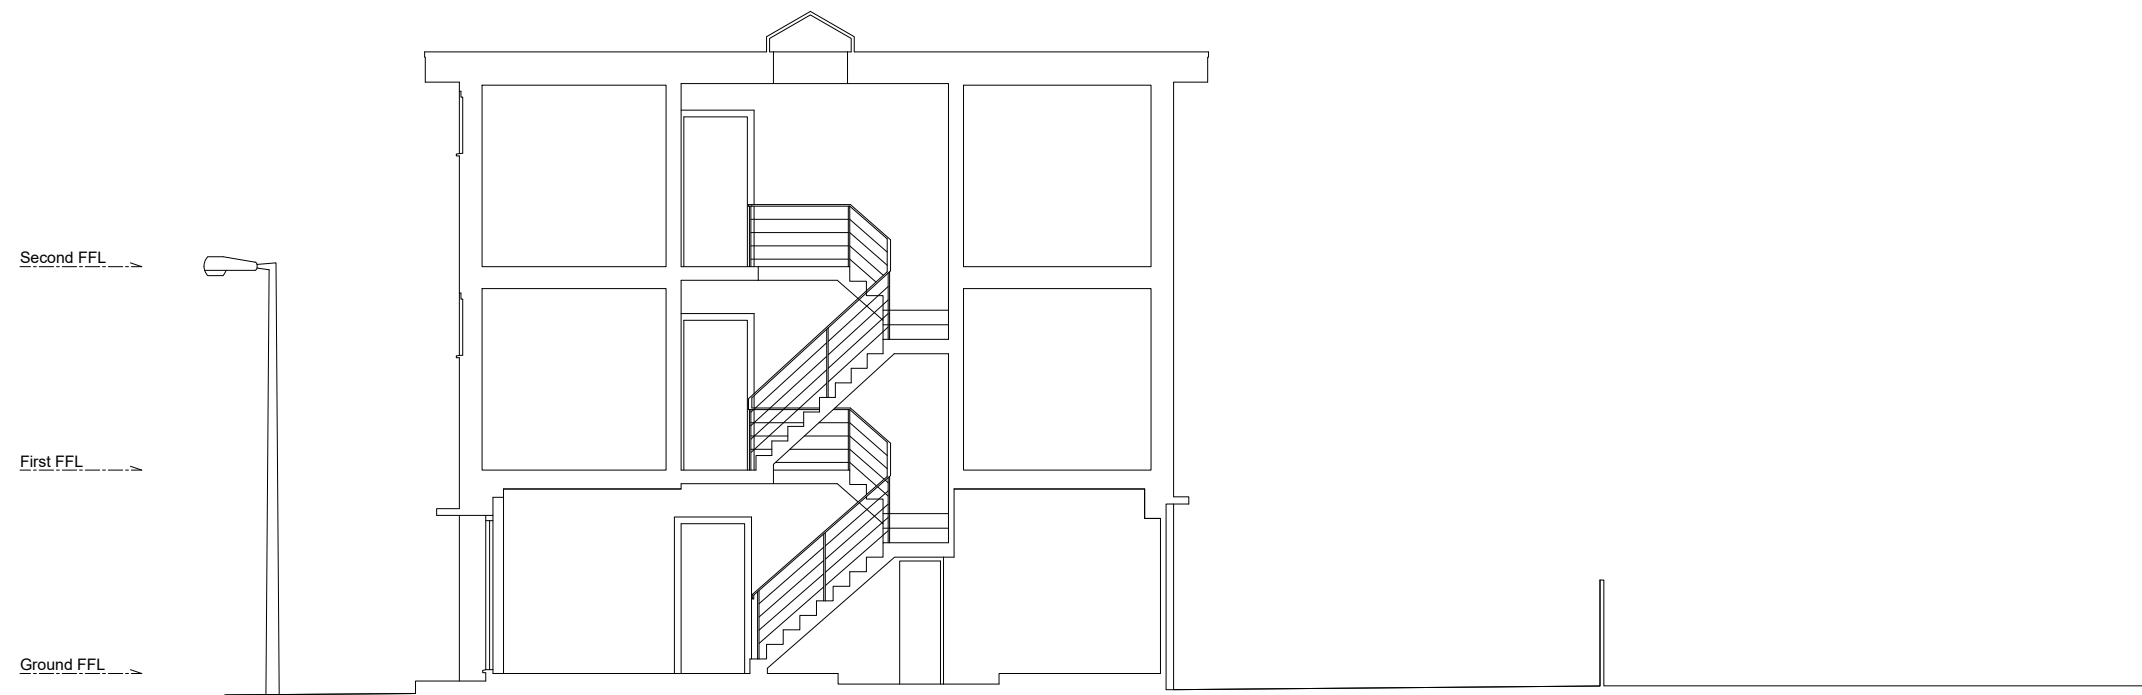

Existing Section A-A  
(1:100 @ A3)

*	03/06/21	Issued for planning
---	----------	---------------------

**FORMER STUDIO**  
E:info@formerstudio.com

Job title  
13 - 18 Woodedge Close,  
London E4 6BB


Drawing title  
Existing Section A-A

Scale  
1:100 @ A3

Date  
03/06/21

Drawing No.  
211734-010


Rev. No.  
\*

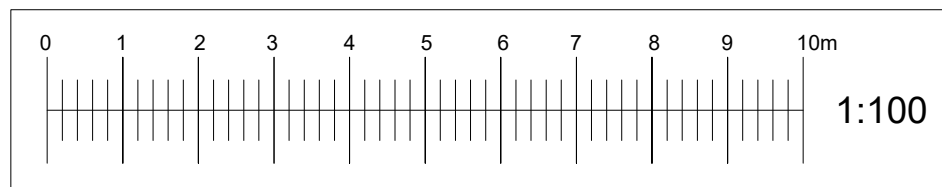



**NOTE:**

This drawing has been prepared by Former Studio and the data contained herein may be used or reproduced only with Former Studios written approval.

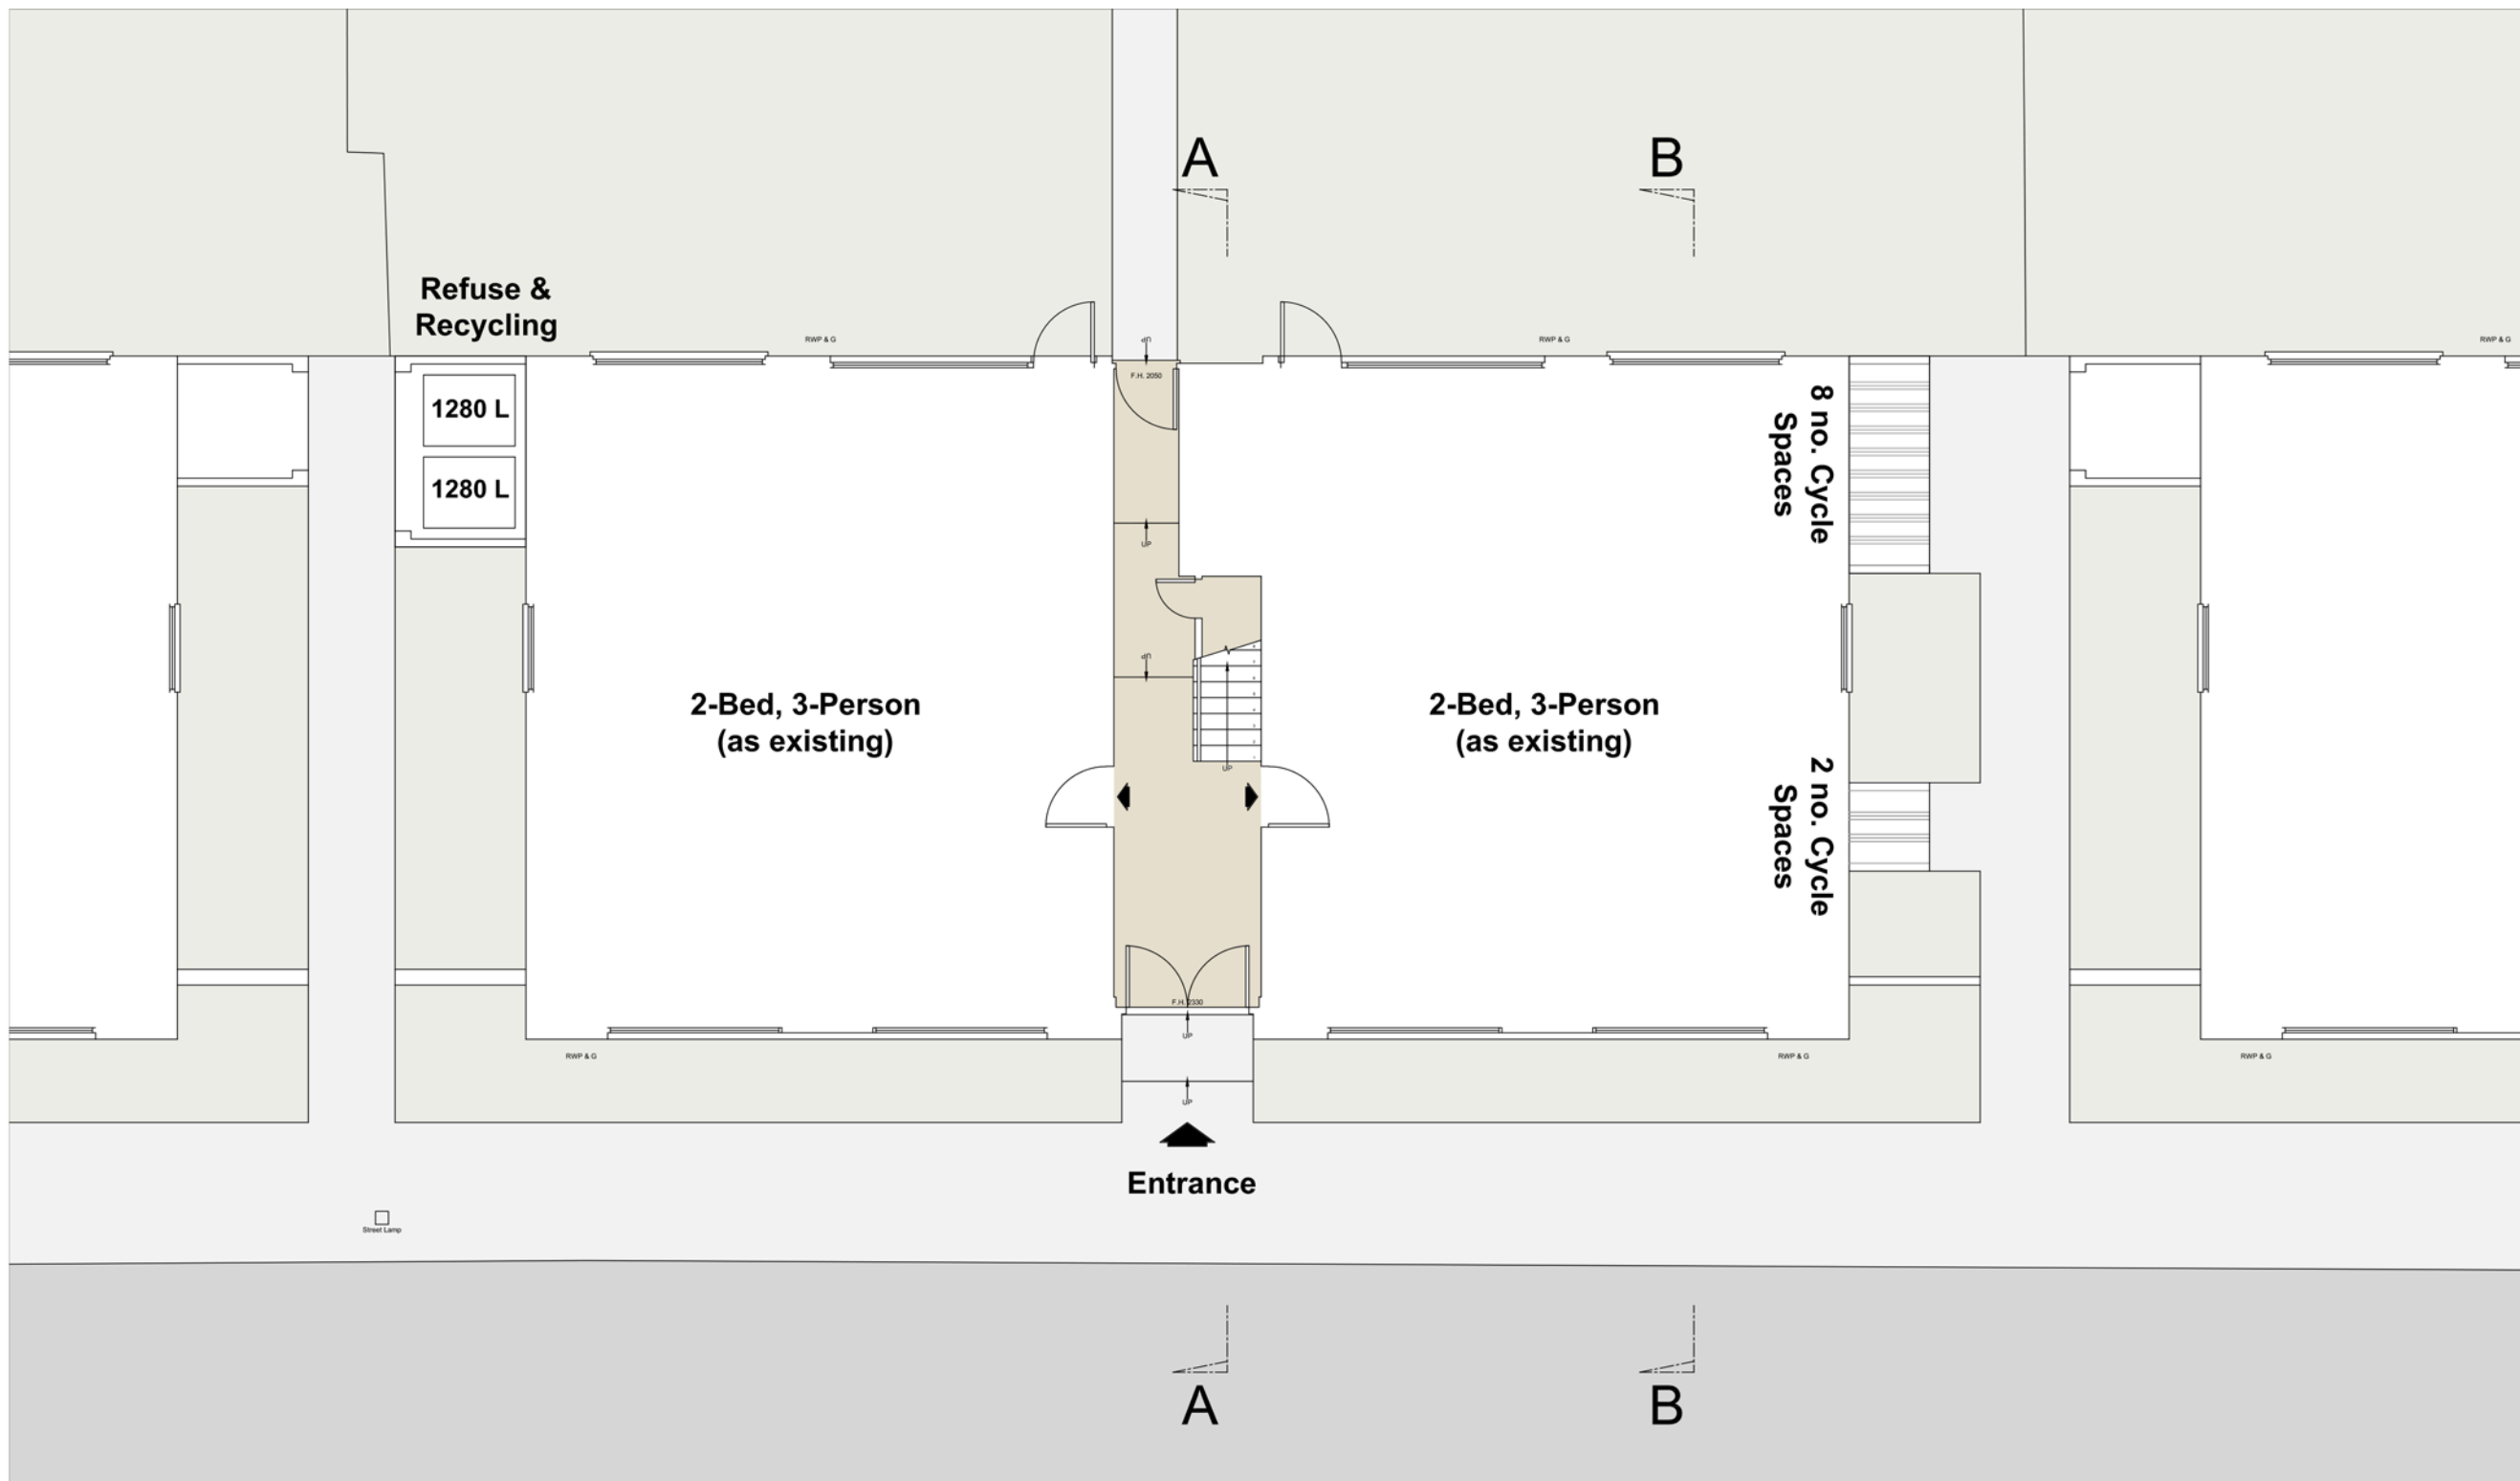

Proposed Ground Floor Plan  
(1:100 @ A3)

A	01/10/21	Revised following comments
*	03/06/21	Issued for planning

**FORMER STUDIO**  
E:info@formerstudio.com

Job title  
13 - 18 Woodedge Close,  
London E4 6BB



Drawing title  
Proposed Ground Floor Plan

Scale  
1:100 @ A3

Date  
03/06/21


Drawing No.  
211734-104

Rev. No.  
A

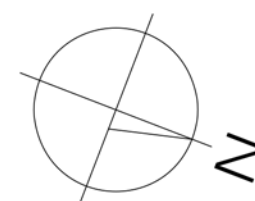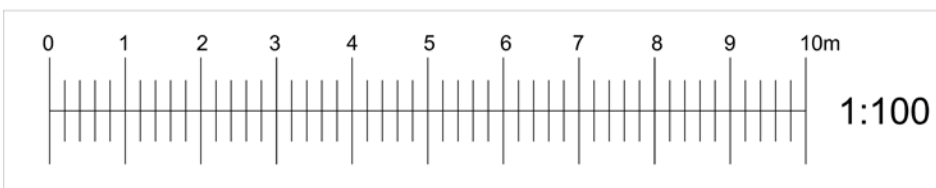

**NOTE:**

This drawing has been prepared by Former Studio and the data contained herein may be used or reproduced only with Former Studios written approval.

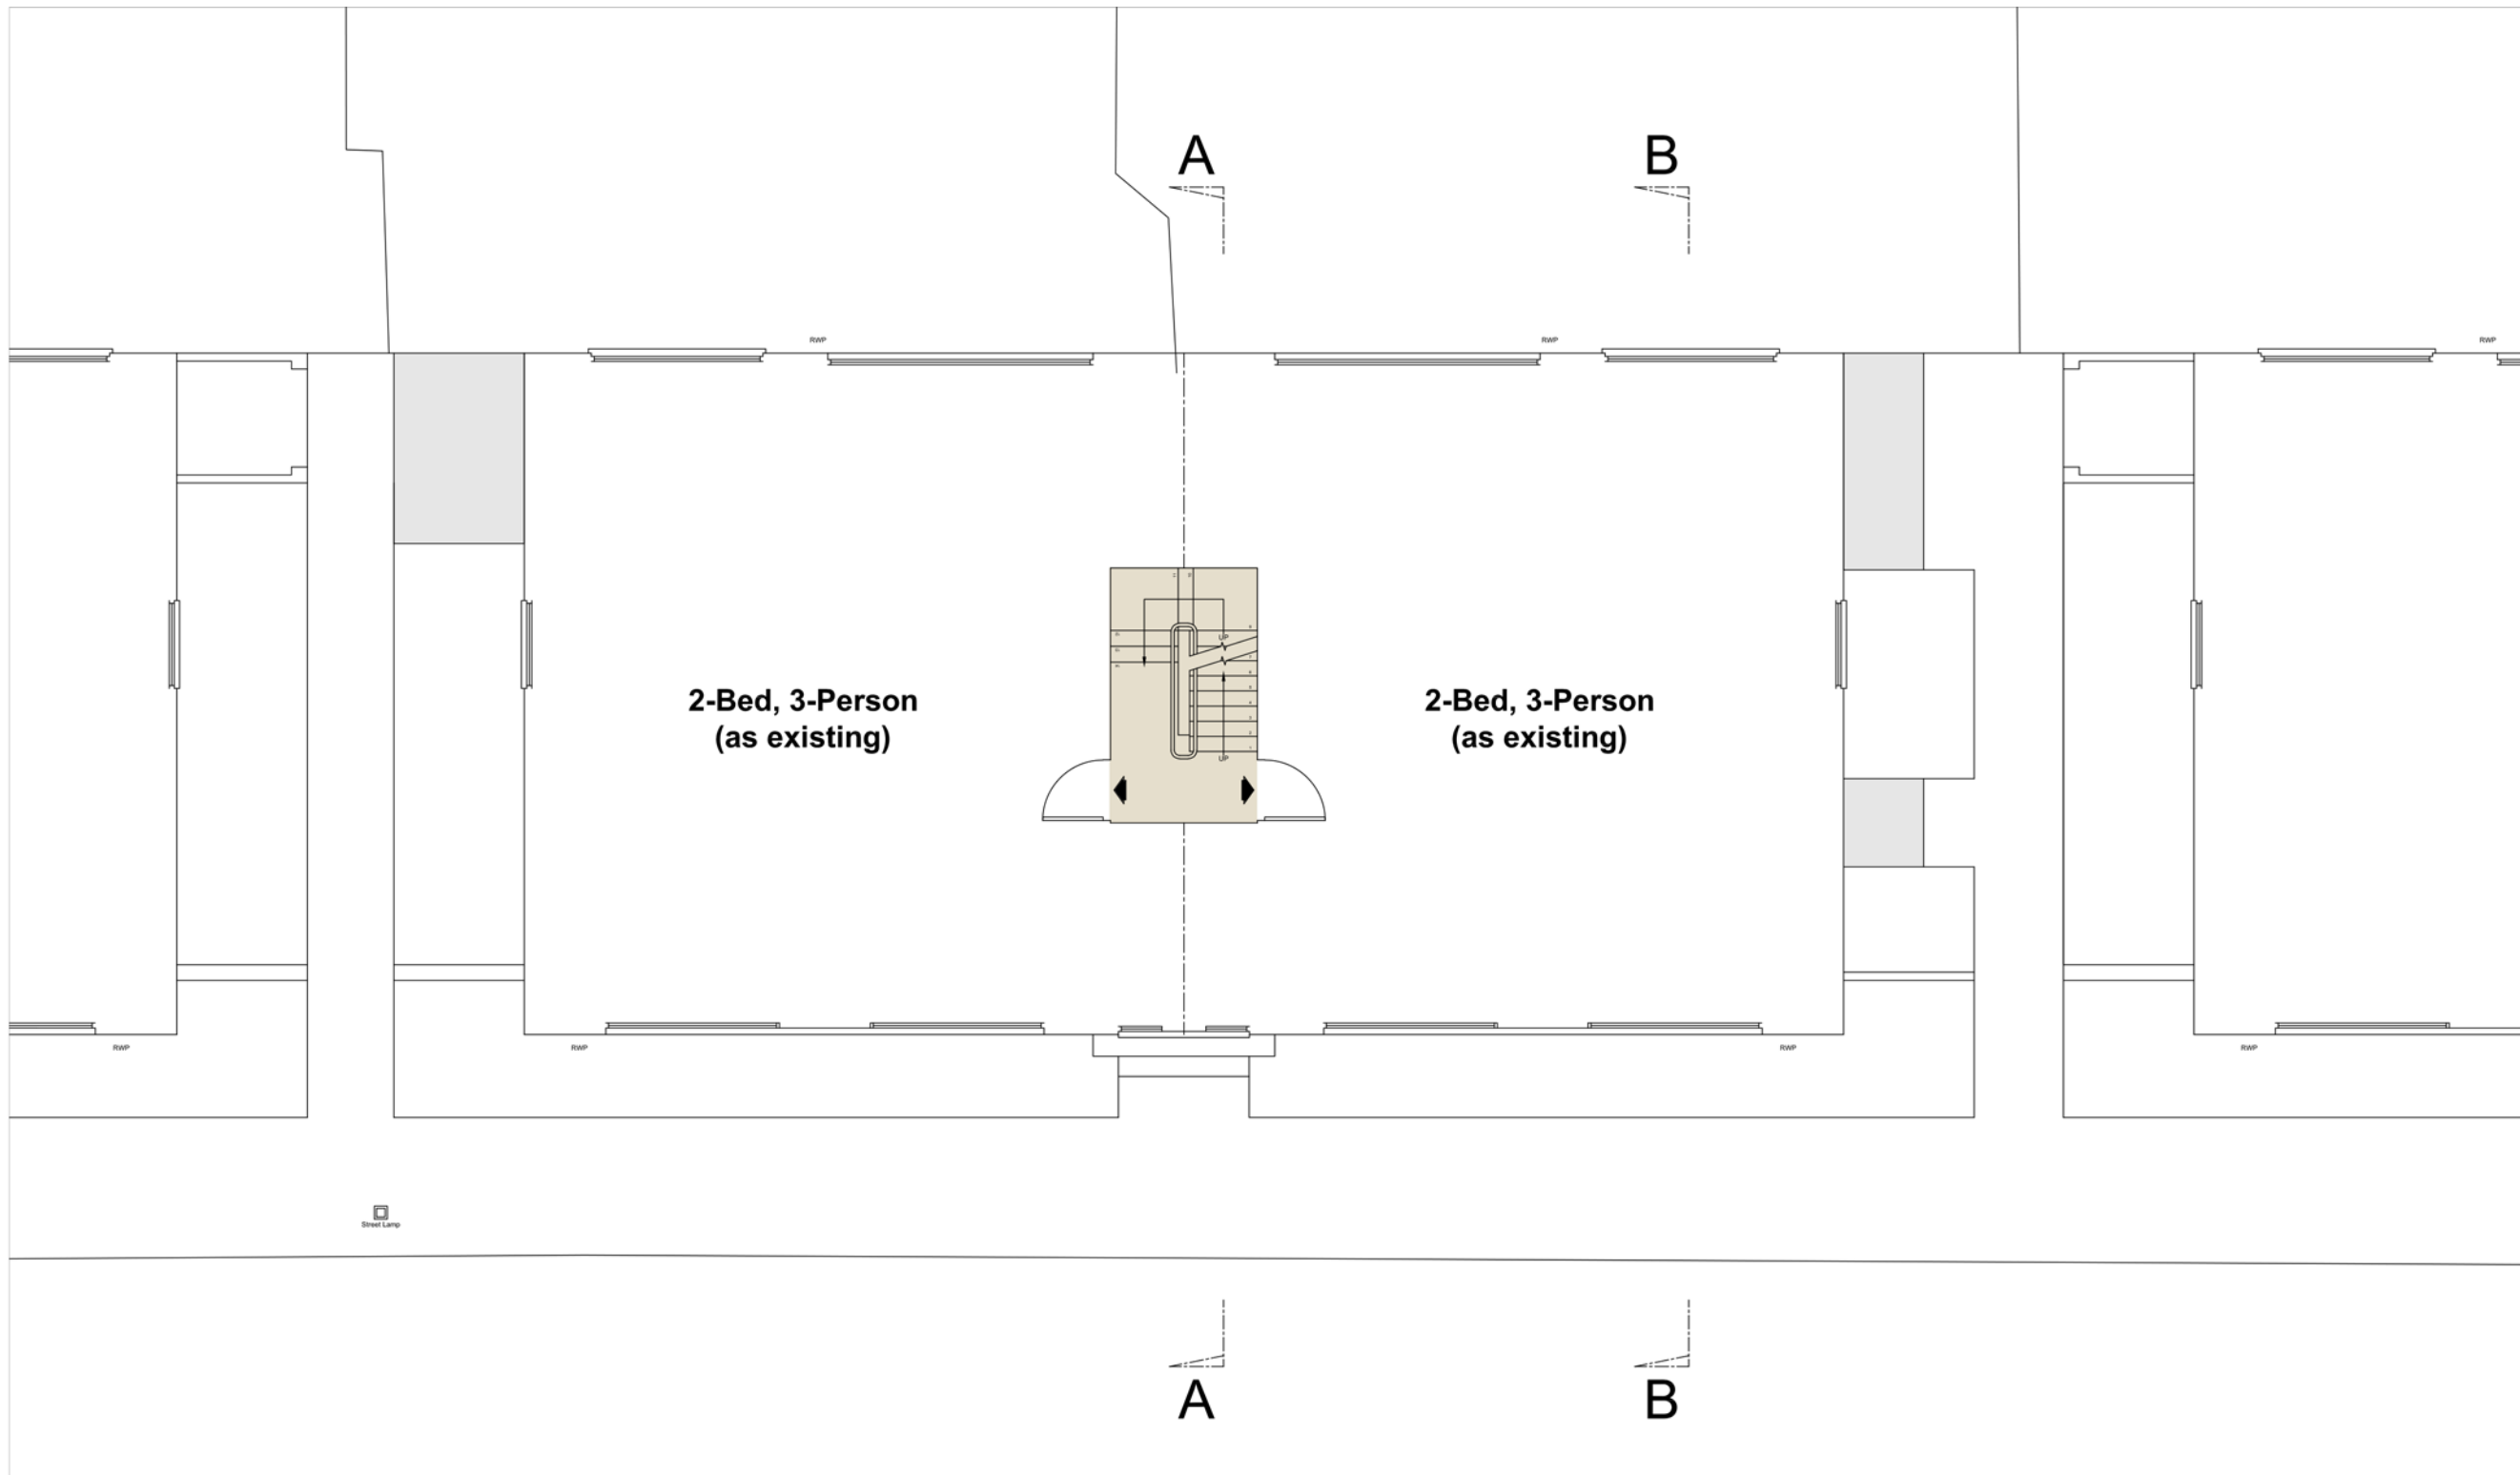

Proposed 1st Floor Plan  
(1:100 @ A3)

A	01/10/21	Revised following comments
*	03/06/21	Issued for planning

**FORMER STUDIO**  
E:info@formerstudio.com

Job title  
13 - 18 Woodedge Close,  
London E4 6BB



Drawing title  
Proposed 1st Floor Plan

Scale  
1:100 @ A3

Date  
03/06/21


Drawing No.  
211734-105

Rev. No.  
A

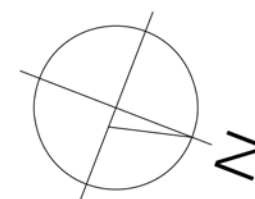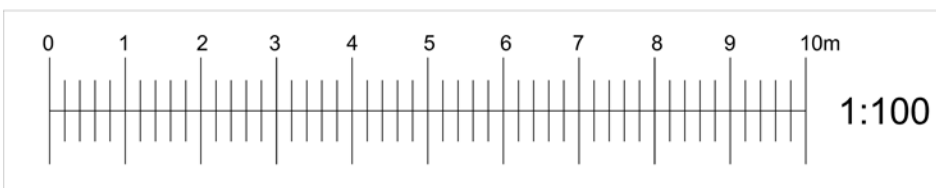

**NOTE:**

This drawing has been prepared by Former Studio and the data contained herein may be used or reproduced only with Former Studios written approval.

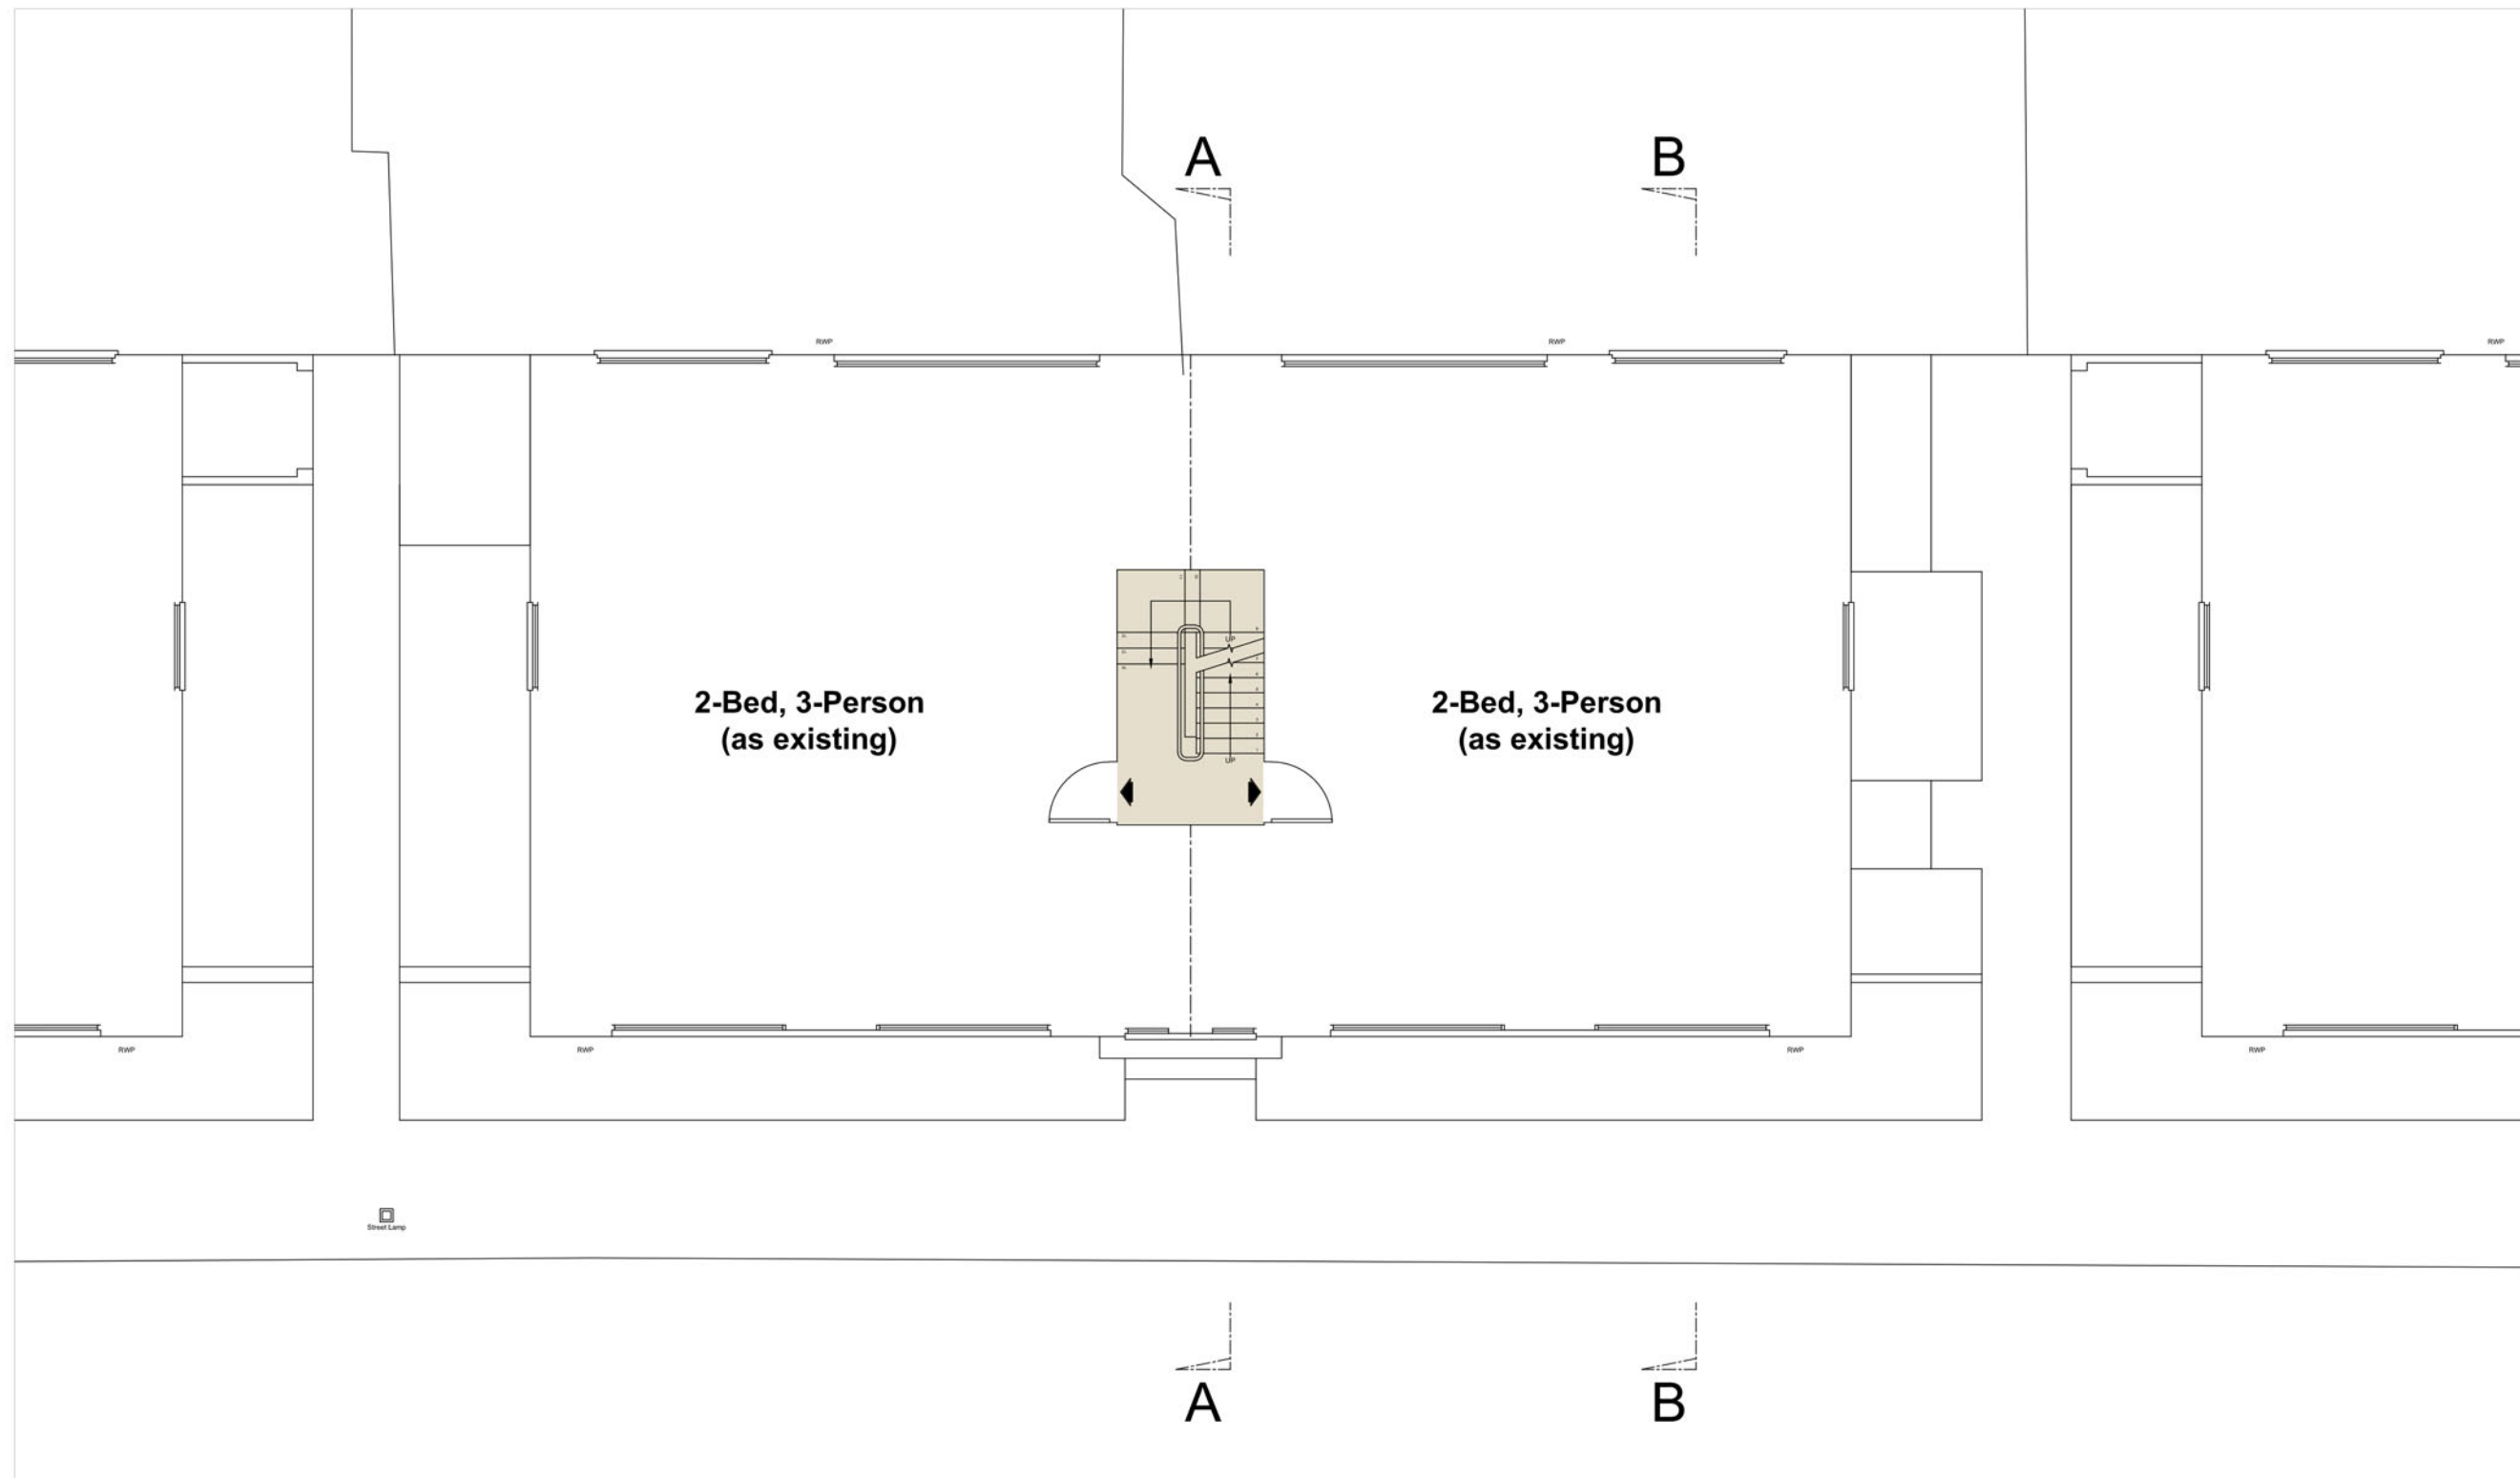

Proposed 2nd Floor Plan  
(1:100 @ A3)

A	01/10/21	Revised following comments
*	03/06/21	Issued for planning

**FORMER STUDIO**  
E:info@formerstudio.com

Job title  
13 - 18 Woodedge Close,  
London E4 6BB



Drawing title  
Proposed 2nd Floor Plan

Scale  
1:100 @ A3

Date  
03/06/21

Drawing No.  
211734-106

Rev. No.  
A

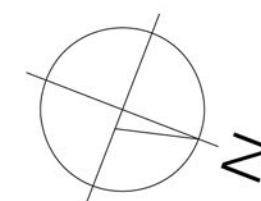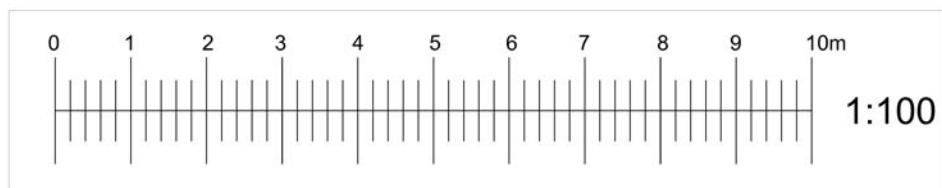


**NOTE:**

This drawing has been prepared by Former Studio and the data contained herein may be used or reproduced only with Former Studios written approval.

**PROPOSED SCHEDULE**

Unit 01	Level 3	2-Bed, 3-Person	61m <sup>2</sup>
Unit 02	Level 3	2-Bed, 3-Person	61m <sup>2</sup>

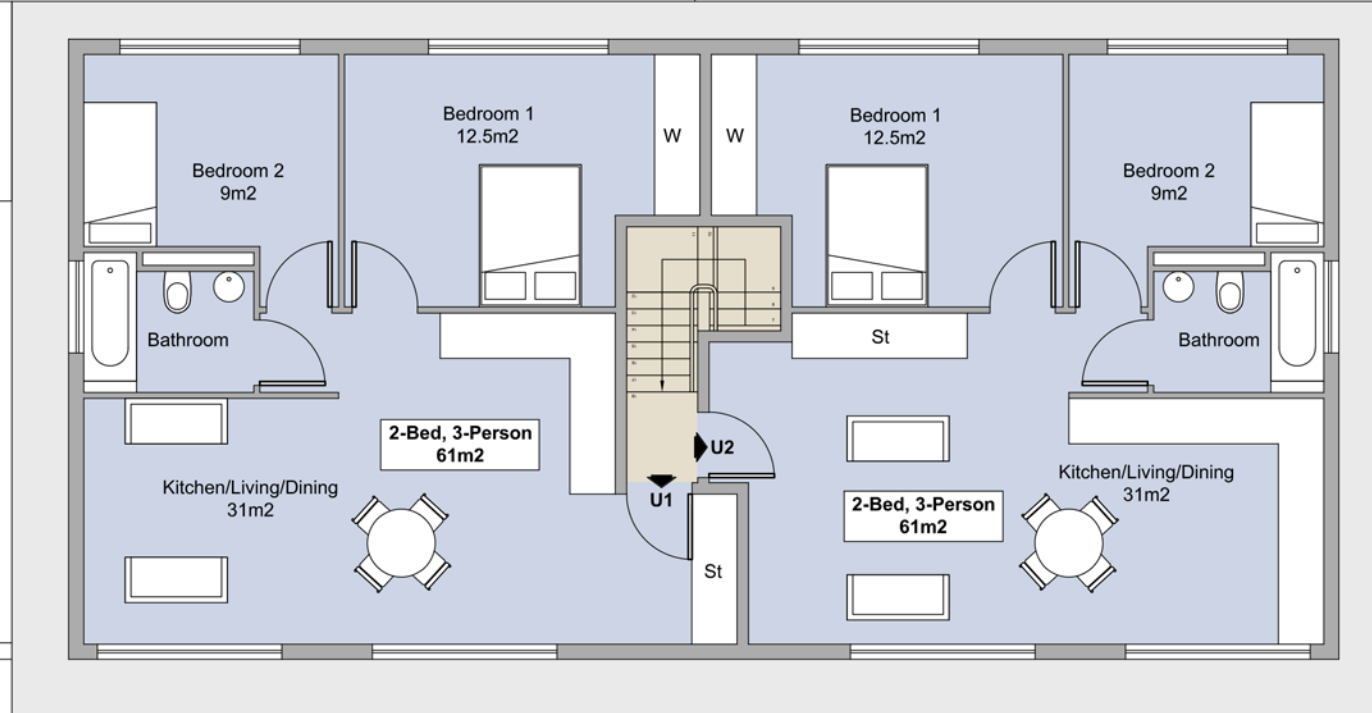

Proposed 3rd Floor Plan  
(1:100 @ A3)

B	12/11/21	Revised layout
A	01/10/21	Revised following comments
*	03/06/21	Issued for planning

**FORMER STUDIO**  
E:info@formerstudio.com

Job title  
13 - 18 Woodedge Close,  
London E4 6BB



Drawing title  
Proposed 3rd Floor Plan


Scale  
1:100 @ A3

Date  
03/06/21

Drawing No.  
211734-108

Rev. No.  
B

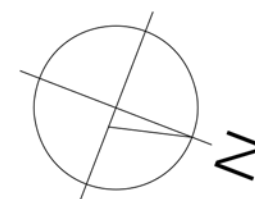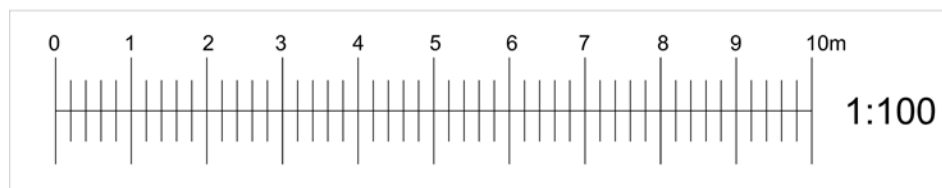

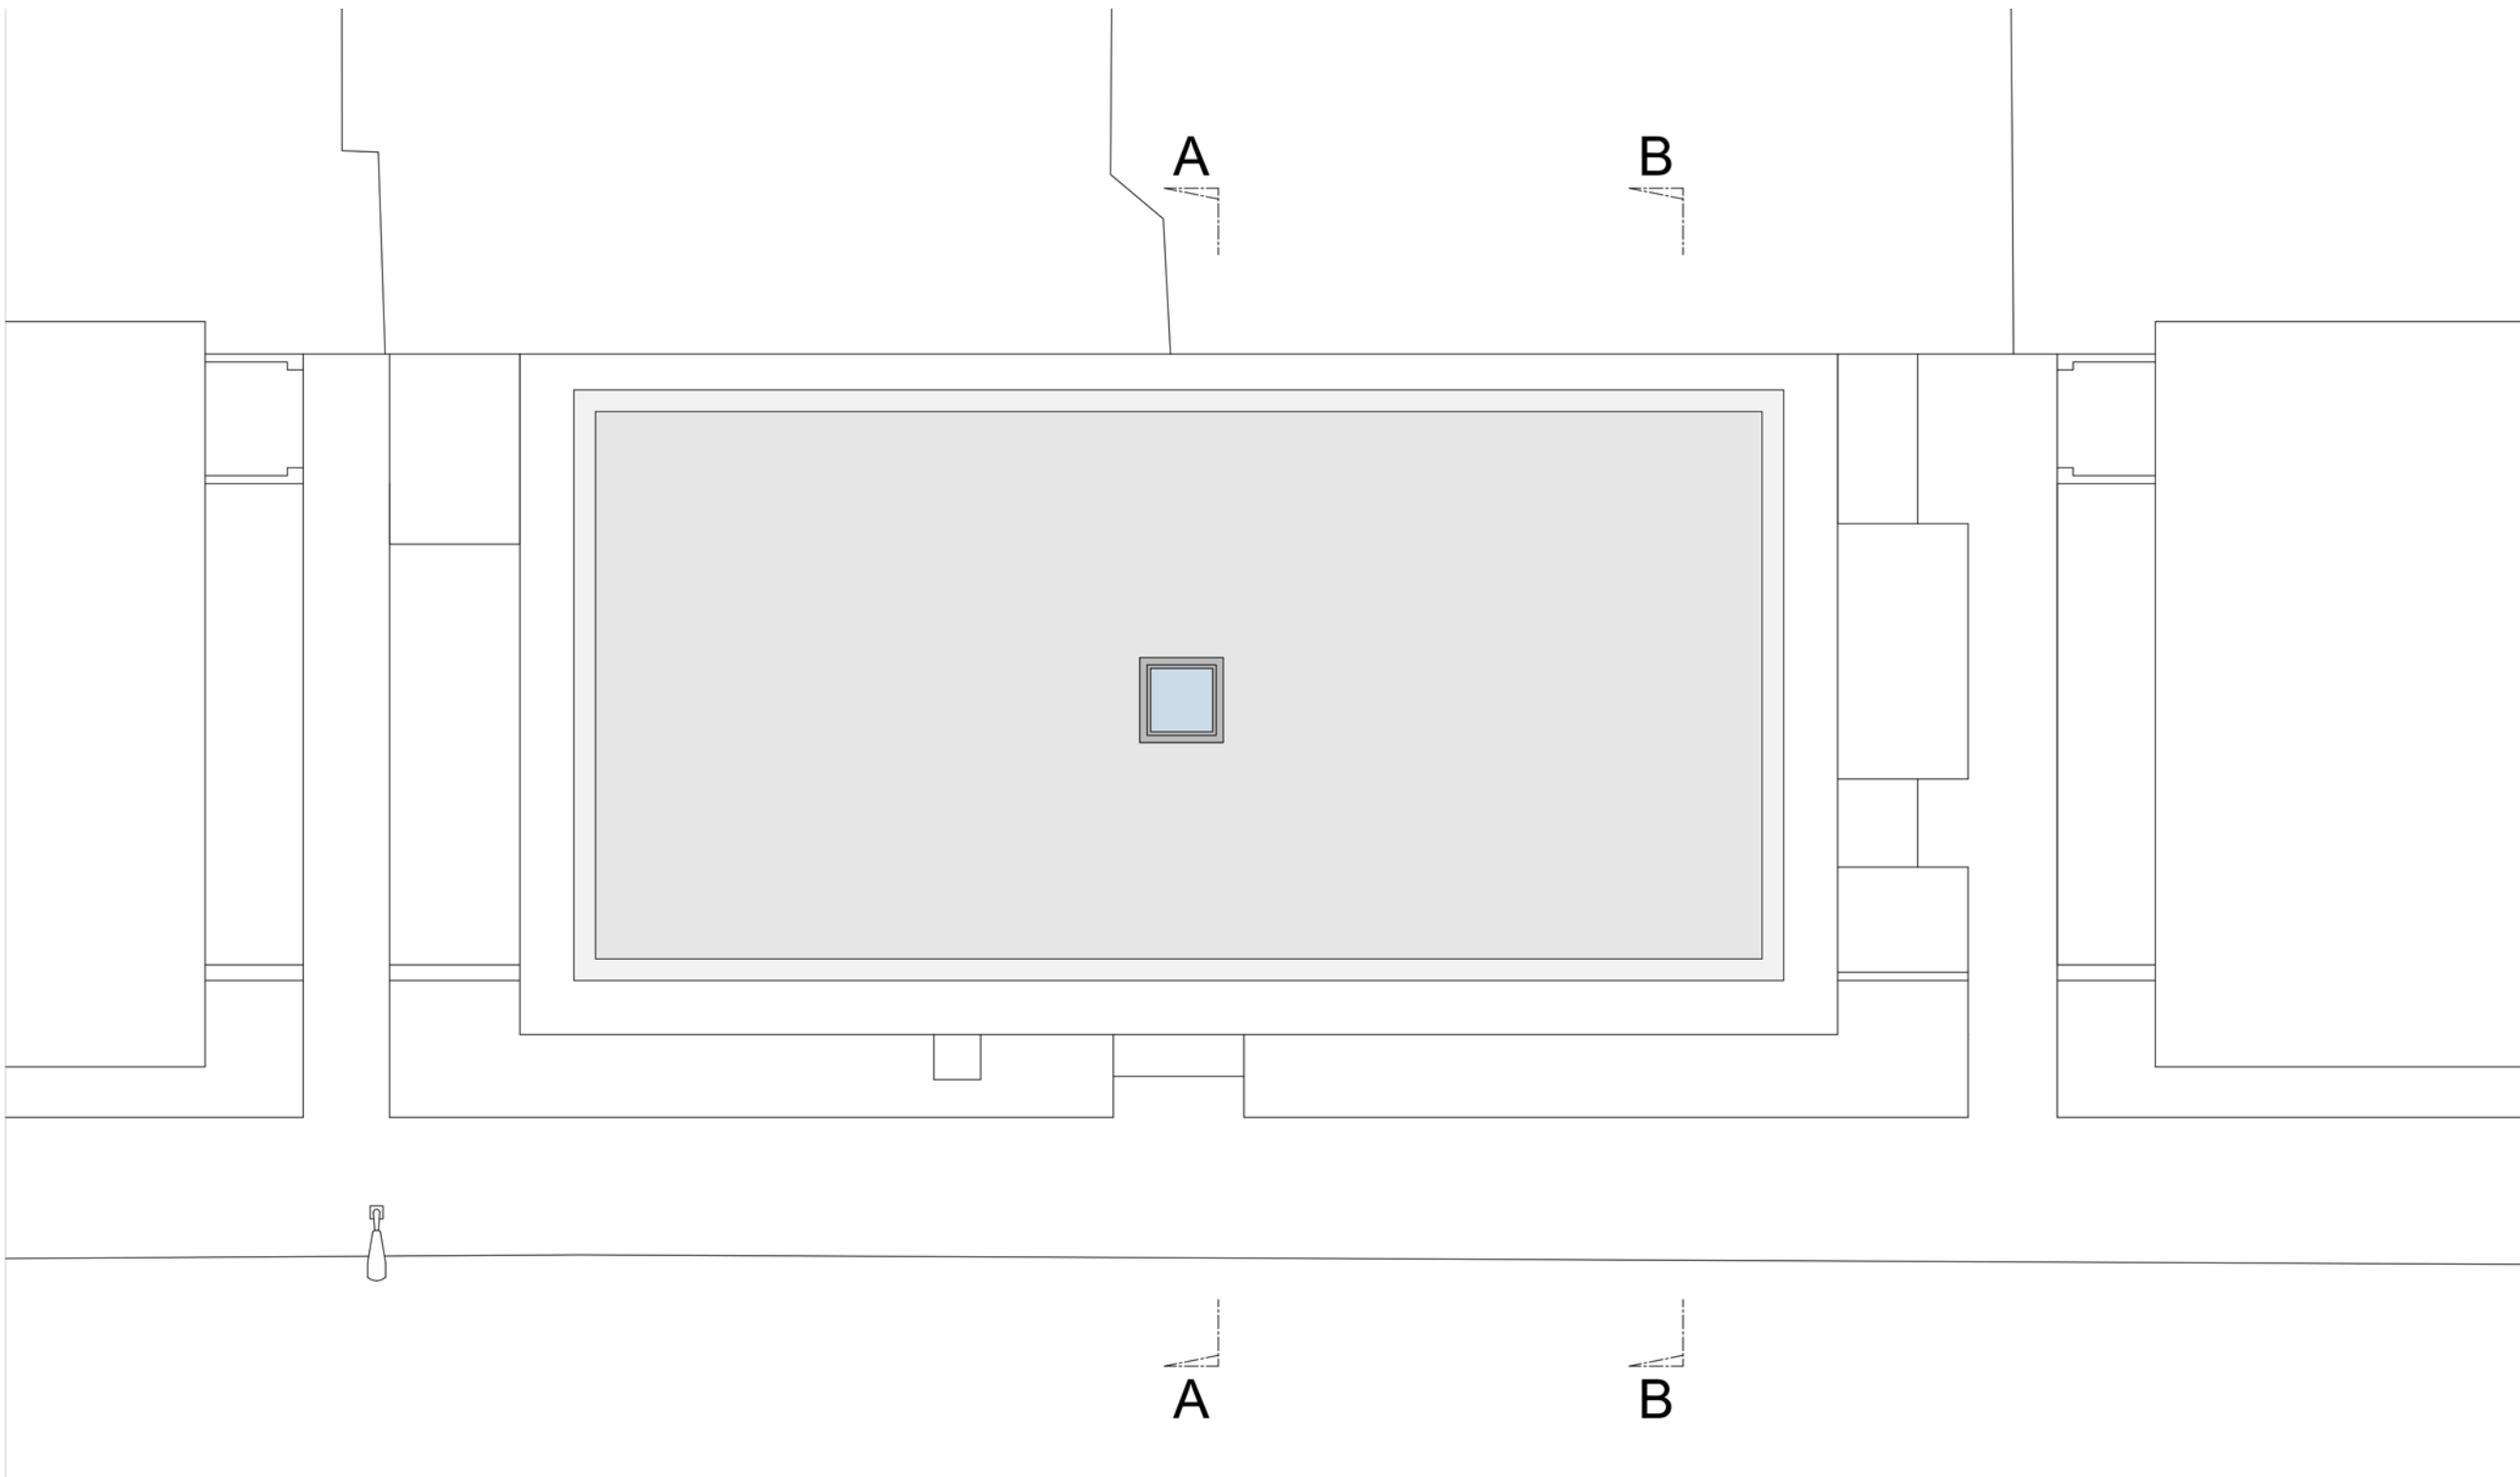

**NOTE:**

This drawing has been prepared by Former Studio and the data contained herein may be used or reproduced only with Former Studios written approval.

**Proposed Roof Plan  
(1:100 @ A3)**

A	01/10/21	Revised following comments
*	03/06/21	Issued for planning

**FORMER STUDIO**  
E:info@formerstudio.com

Job title  
13 - 18 Woodedge Close,  
London E4 6BB



Drawing title  
**Proposed Roof Plan**

Scale  
**1:100 @ A3**

Date  
**03/06/21**


Drawing No.  
**211734-109**

Rev. No.  
**A**

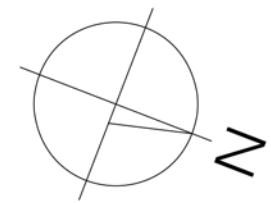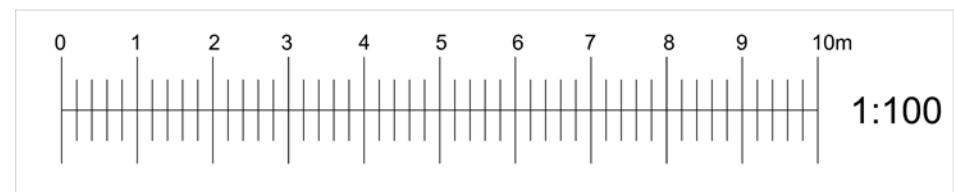

**NOTE:**

This drawing has been prepared by Former Studio and the data contained herein may be used or reproduced only with Former Studios written approval.

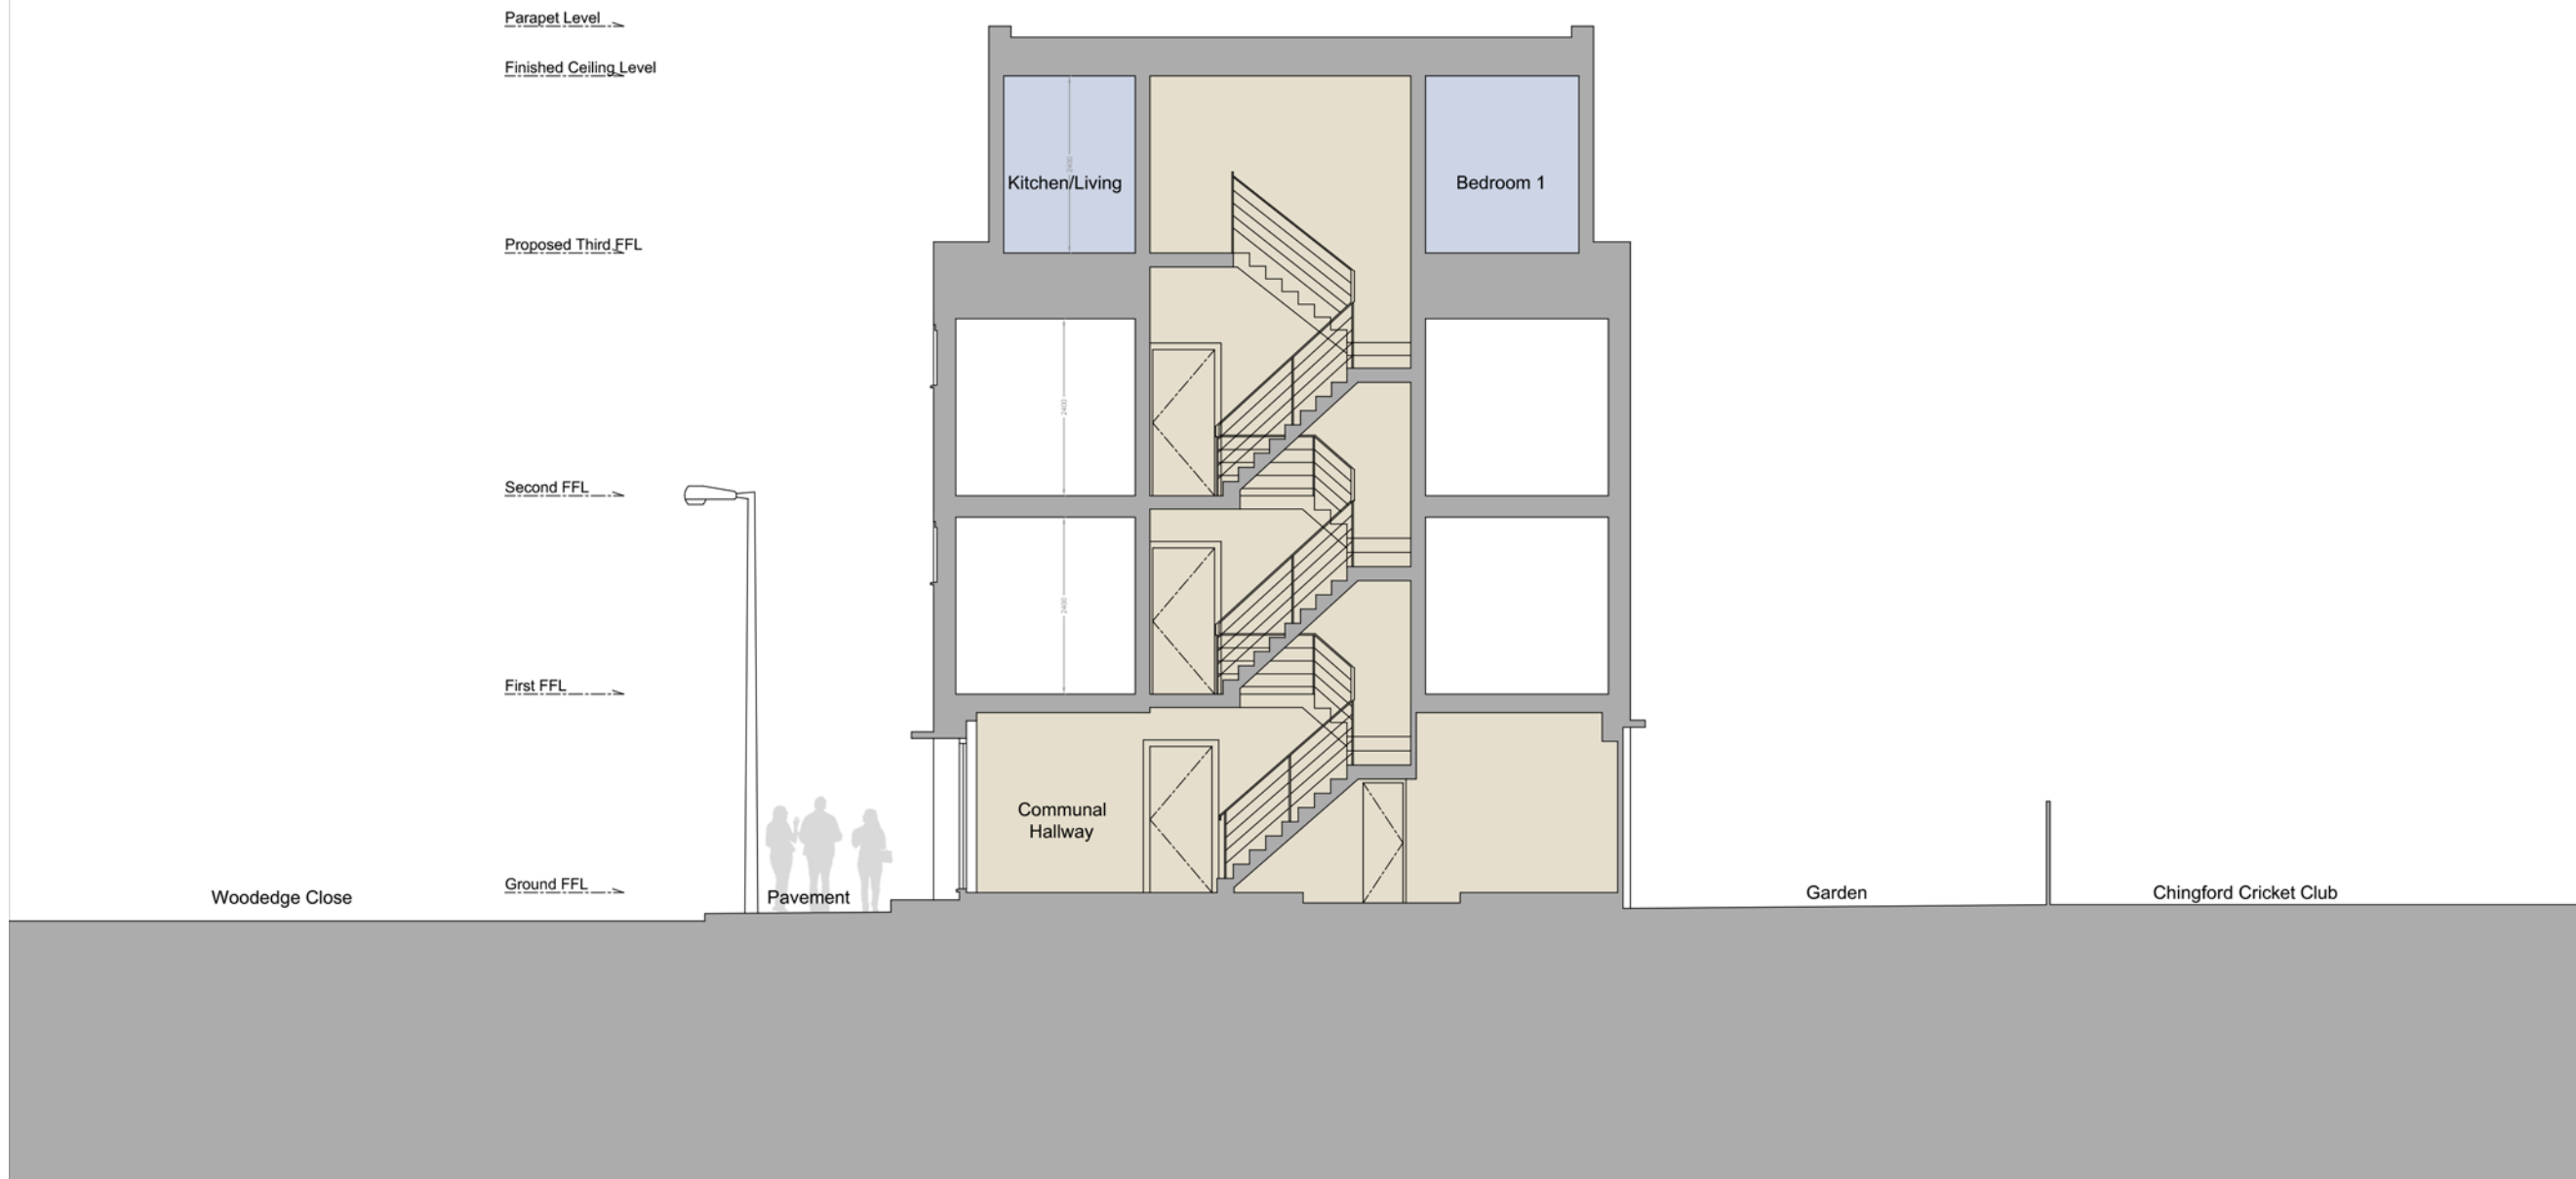

Proposed Section A-A  
(1:100 @ A3)

B	12/11/21	Revised layout
A	01/10/21	Revised following comments
*	03/06/21	Issued for planning

**FORMER STUDIO**  
E:info@formerstudio.com

Job title  
13 - 18 Woodedge Close,  
London E4 6BB


Drawing title  
Proposed Section AA

Scale  
1:100 @ A3

Date  
03/06/21


Drawing No.  
211734-113

Rev. No.  
B

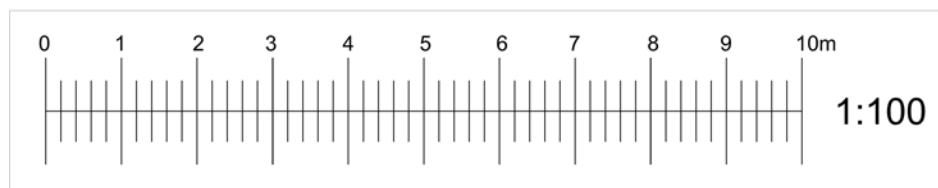

**NOTE:**

This drawing has been prepared by Former Studio and the data contained herein may be used or reproduced only with Former Studios written approval.

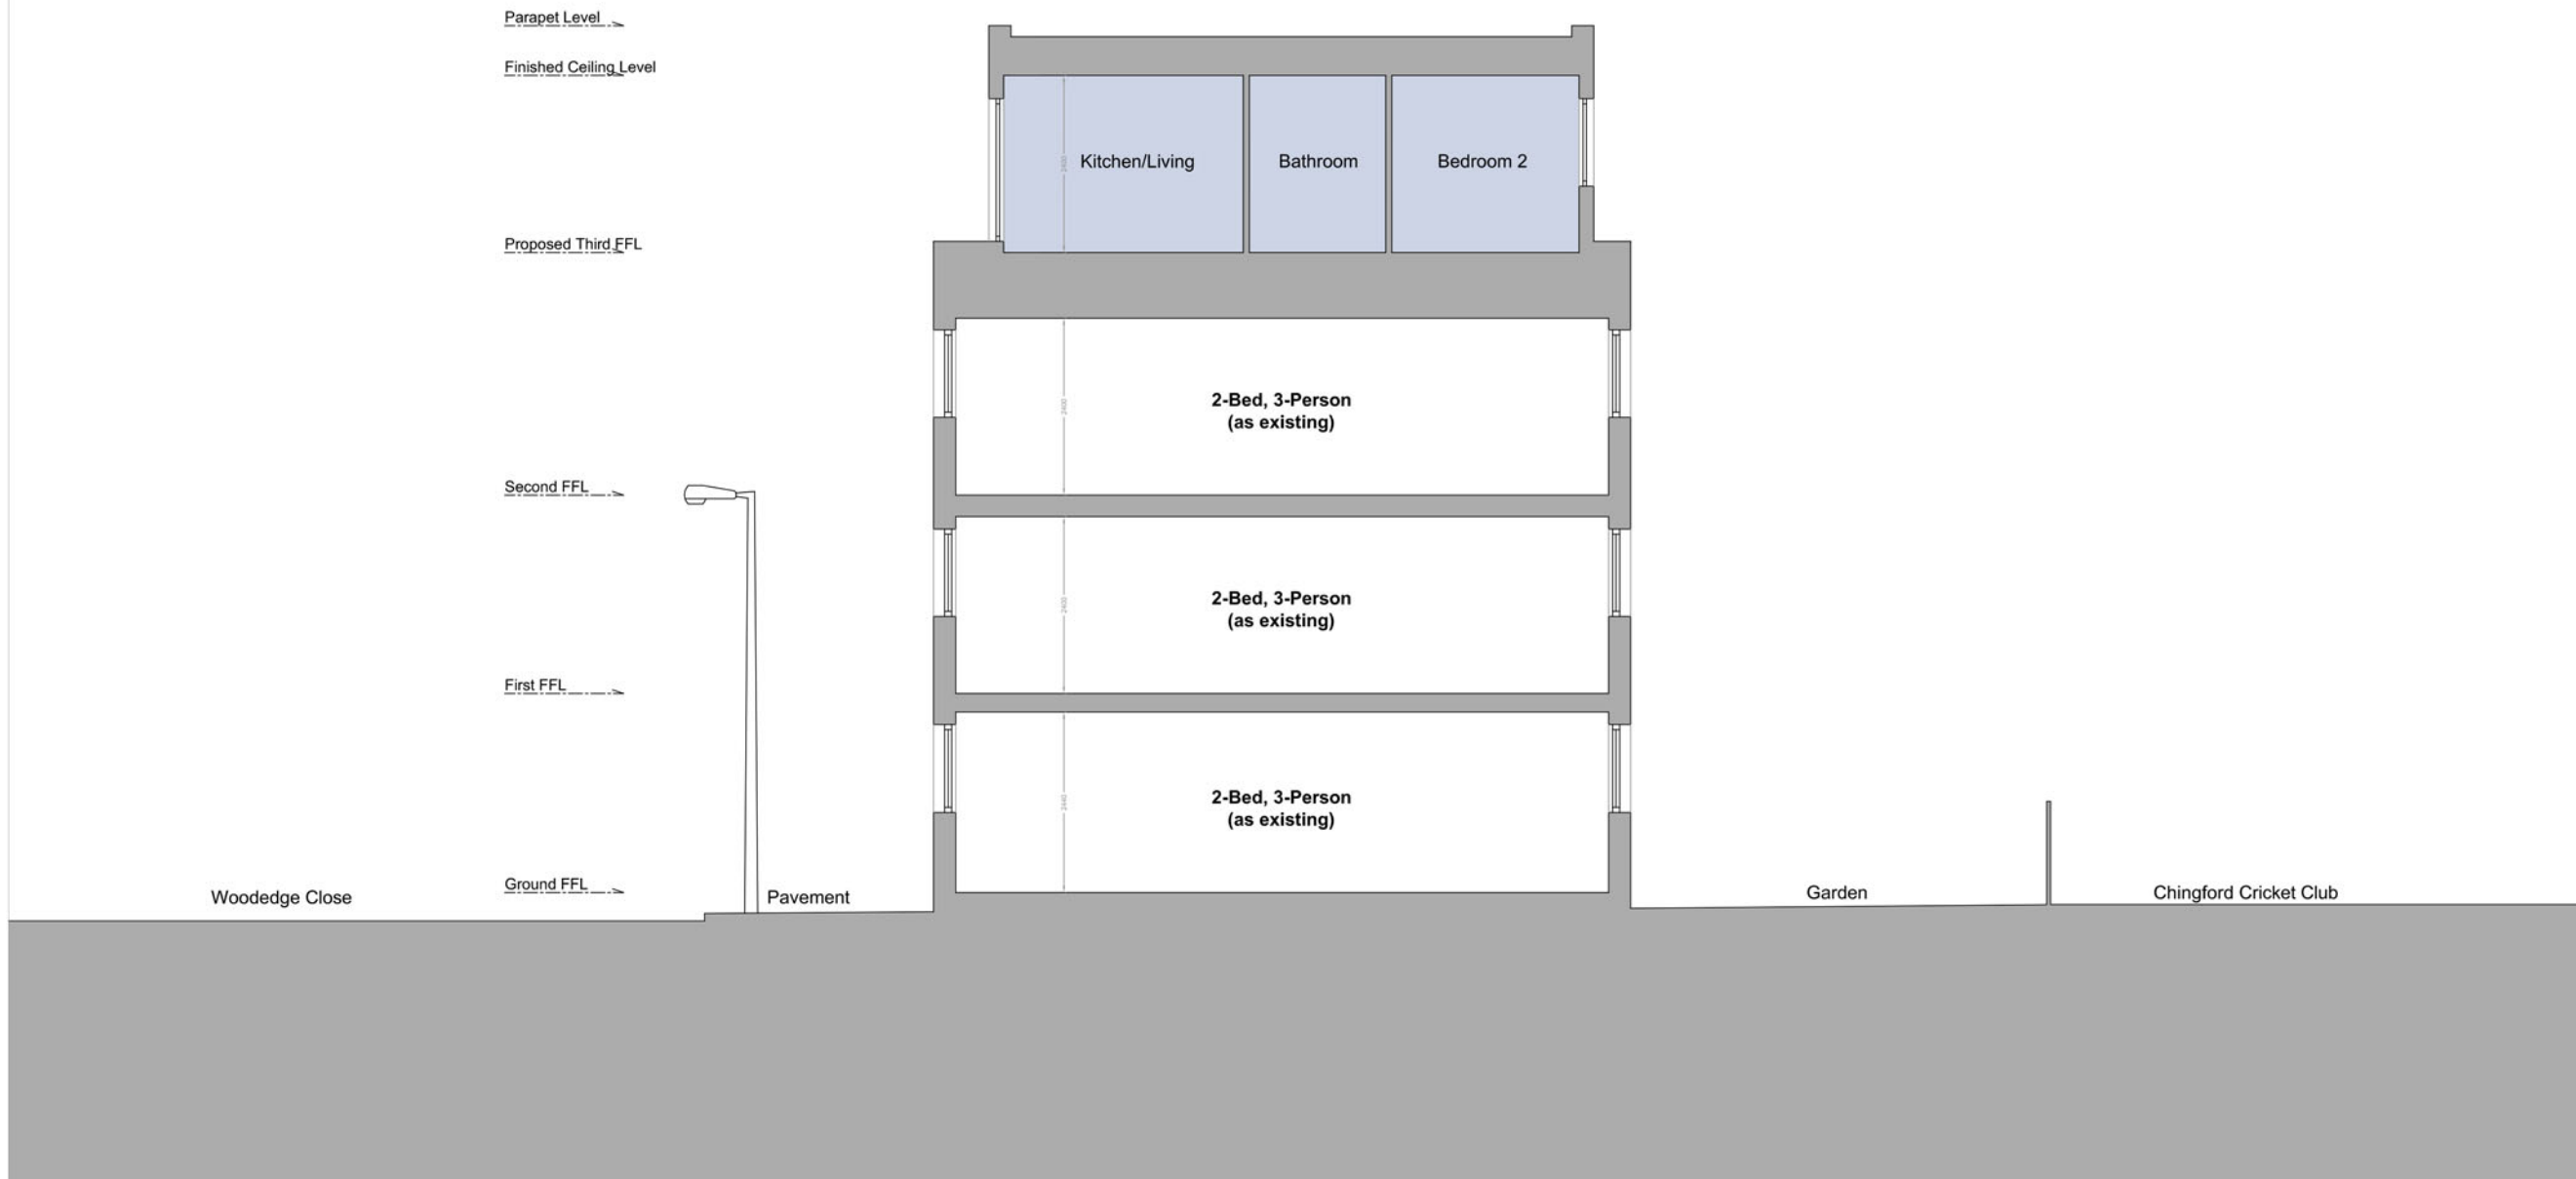

**Proposed Section B-B**  
**(1:100 @ A3)**

A	12/11/21	Revised layout
*	01/10/21	Issued for planning

**FORMER STUDIO**  
E:info@formerstudio.com

Job title  
13 - 18 Woodedge Close,  
London E4 6BB


Drawing title  
**Proposed Section BB**

Scale  
**1:100 @ A3**

Date  
**01/10/21**


Drawing No.  
**211734-115**

Rev. No.  
**A**

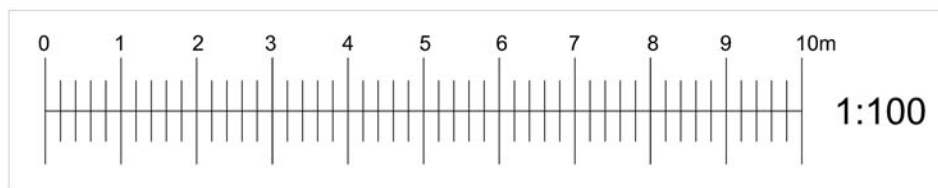

**NOTE:**

This drawing has been prepared by Former Studio and the data contained herein may be used or reproduced only with Former Studios written approval.

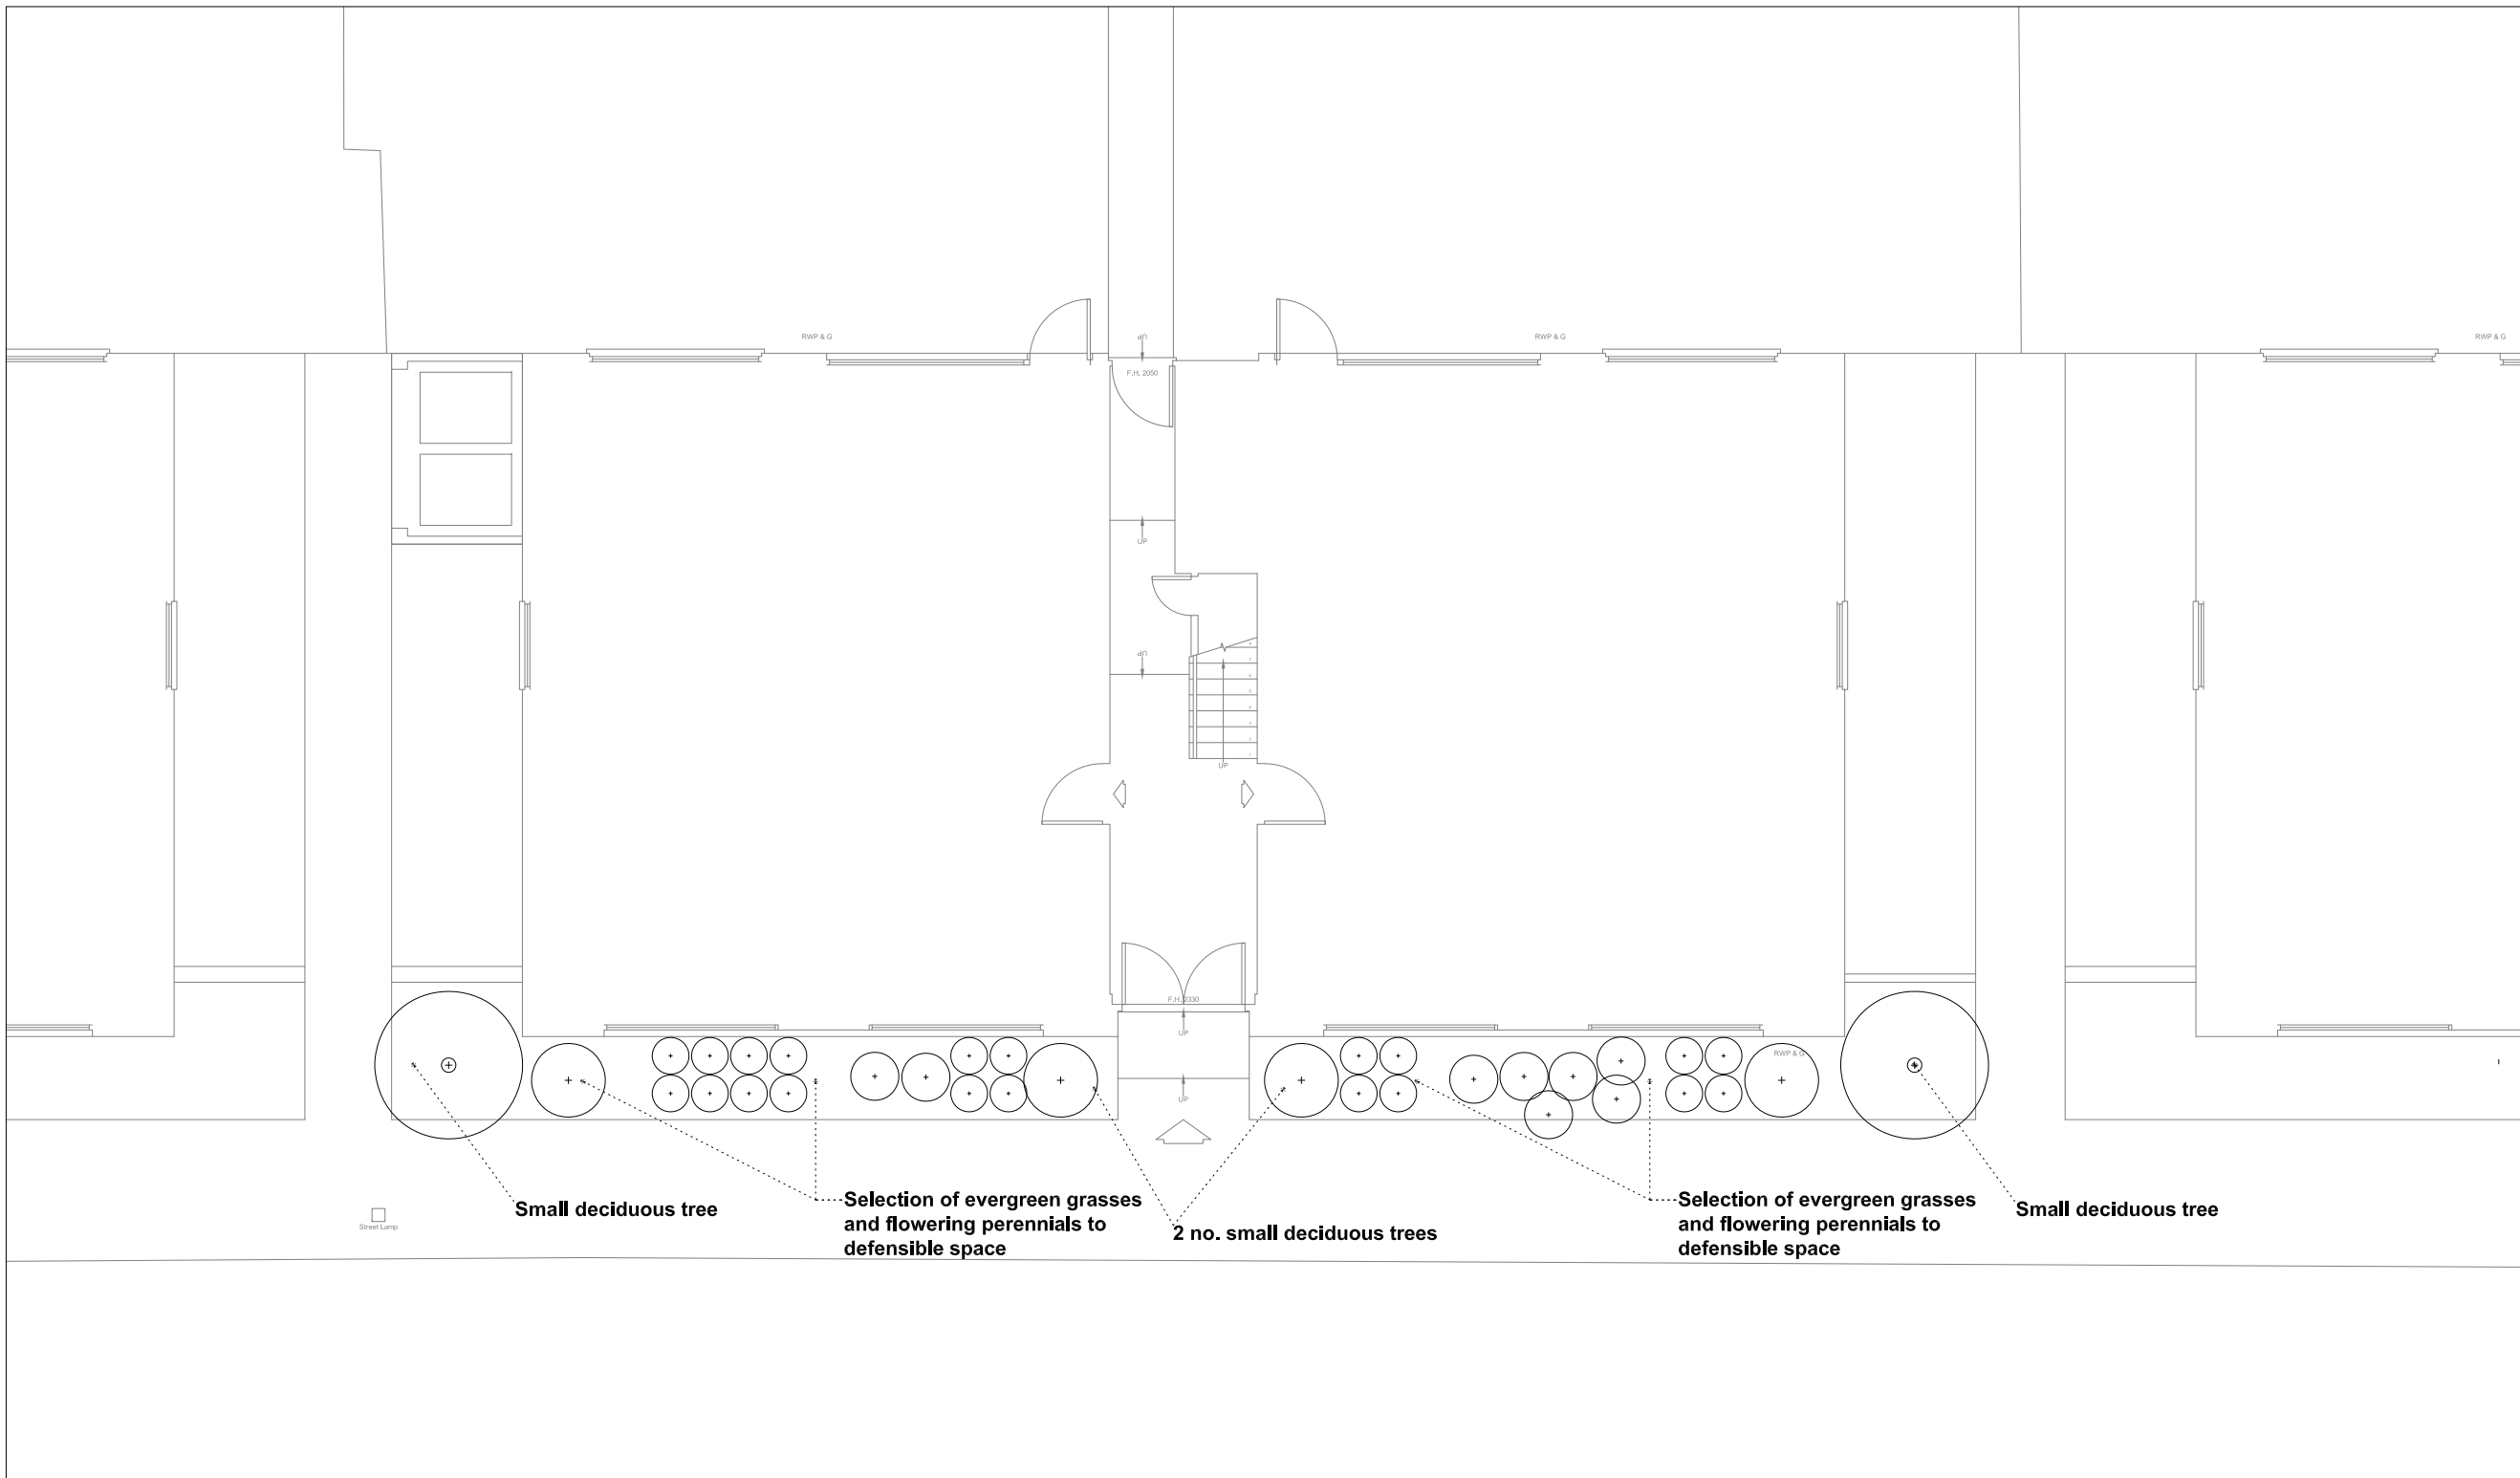

**Outline Landscape Plan  
(1:100 @ A3)**

*	03/06/21	Issued for planning
---	----------	---------------------

**FORMER STUDIO**  
E:info@formerstudio.com

Job title  
13 - 18 Woodedge Close,  
London E4 6BB  
Drawing title  
Proposed Outline Landscape Plan

Scale	Date
1:100 @ A3	03/06/21
Drawing No.	Rev. No.
211734-114	*

