


NOTE:

This drawing has been prepared by Former Studio and the data contained herein may be used or reproduced only with Former Studios written approval.

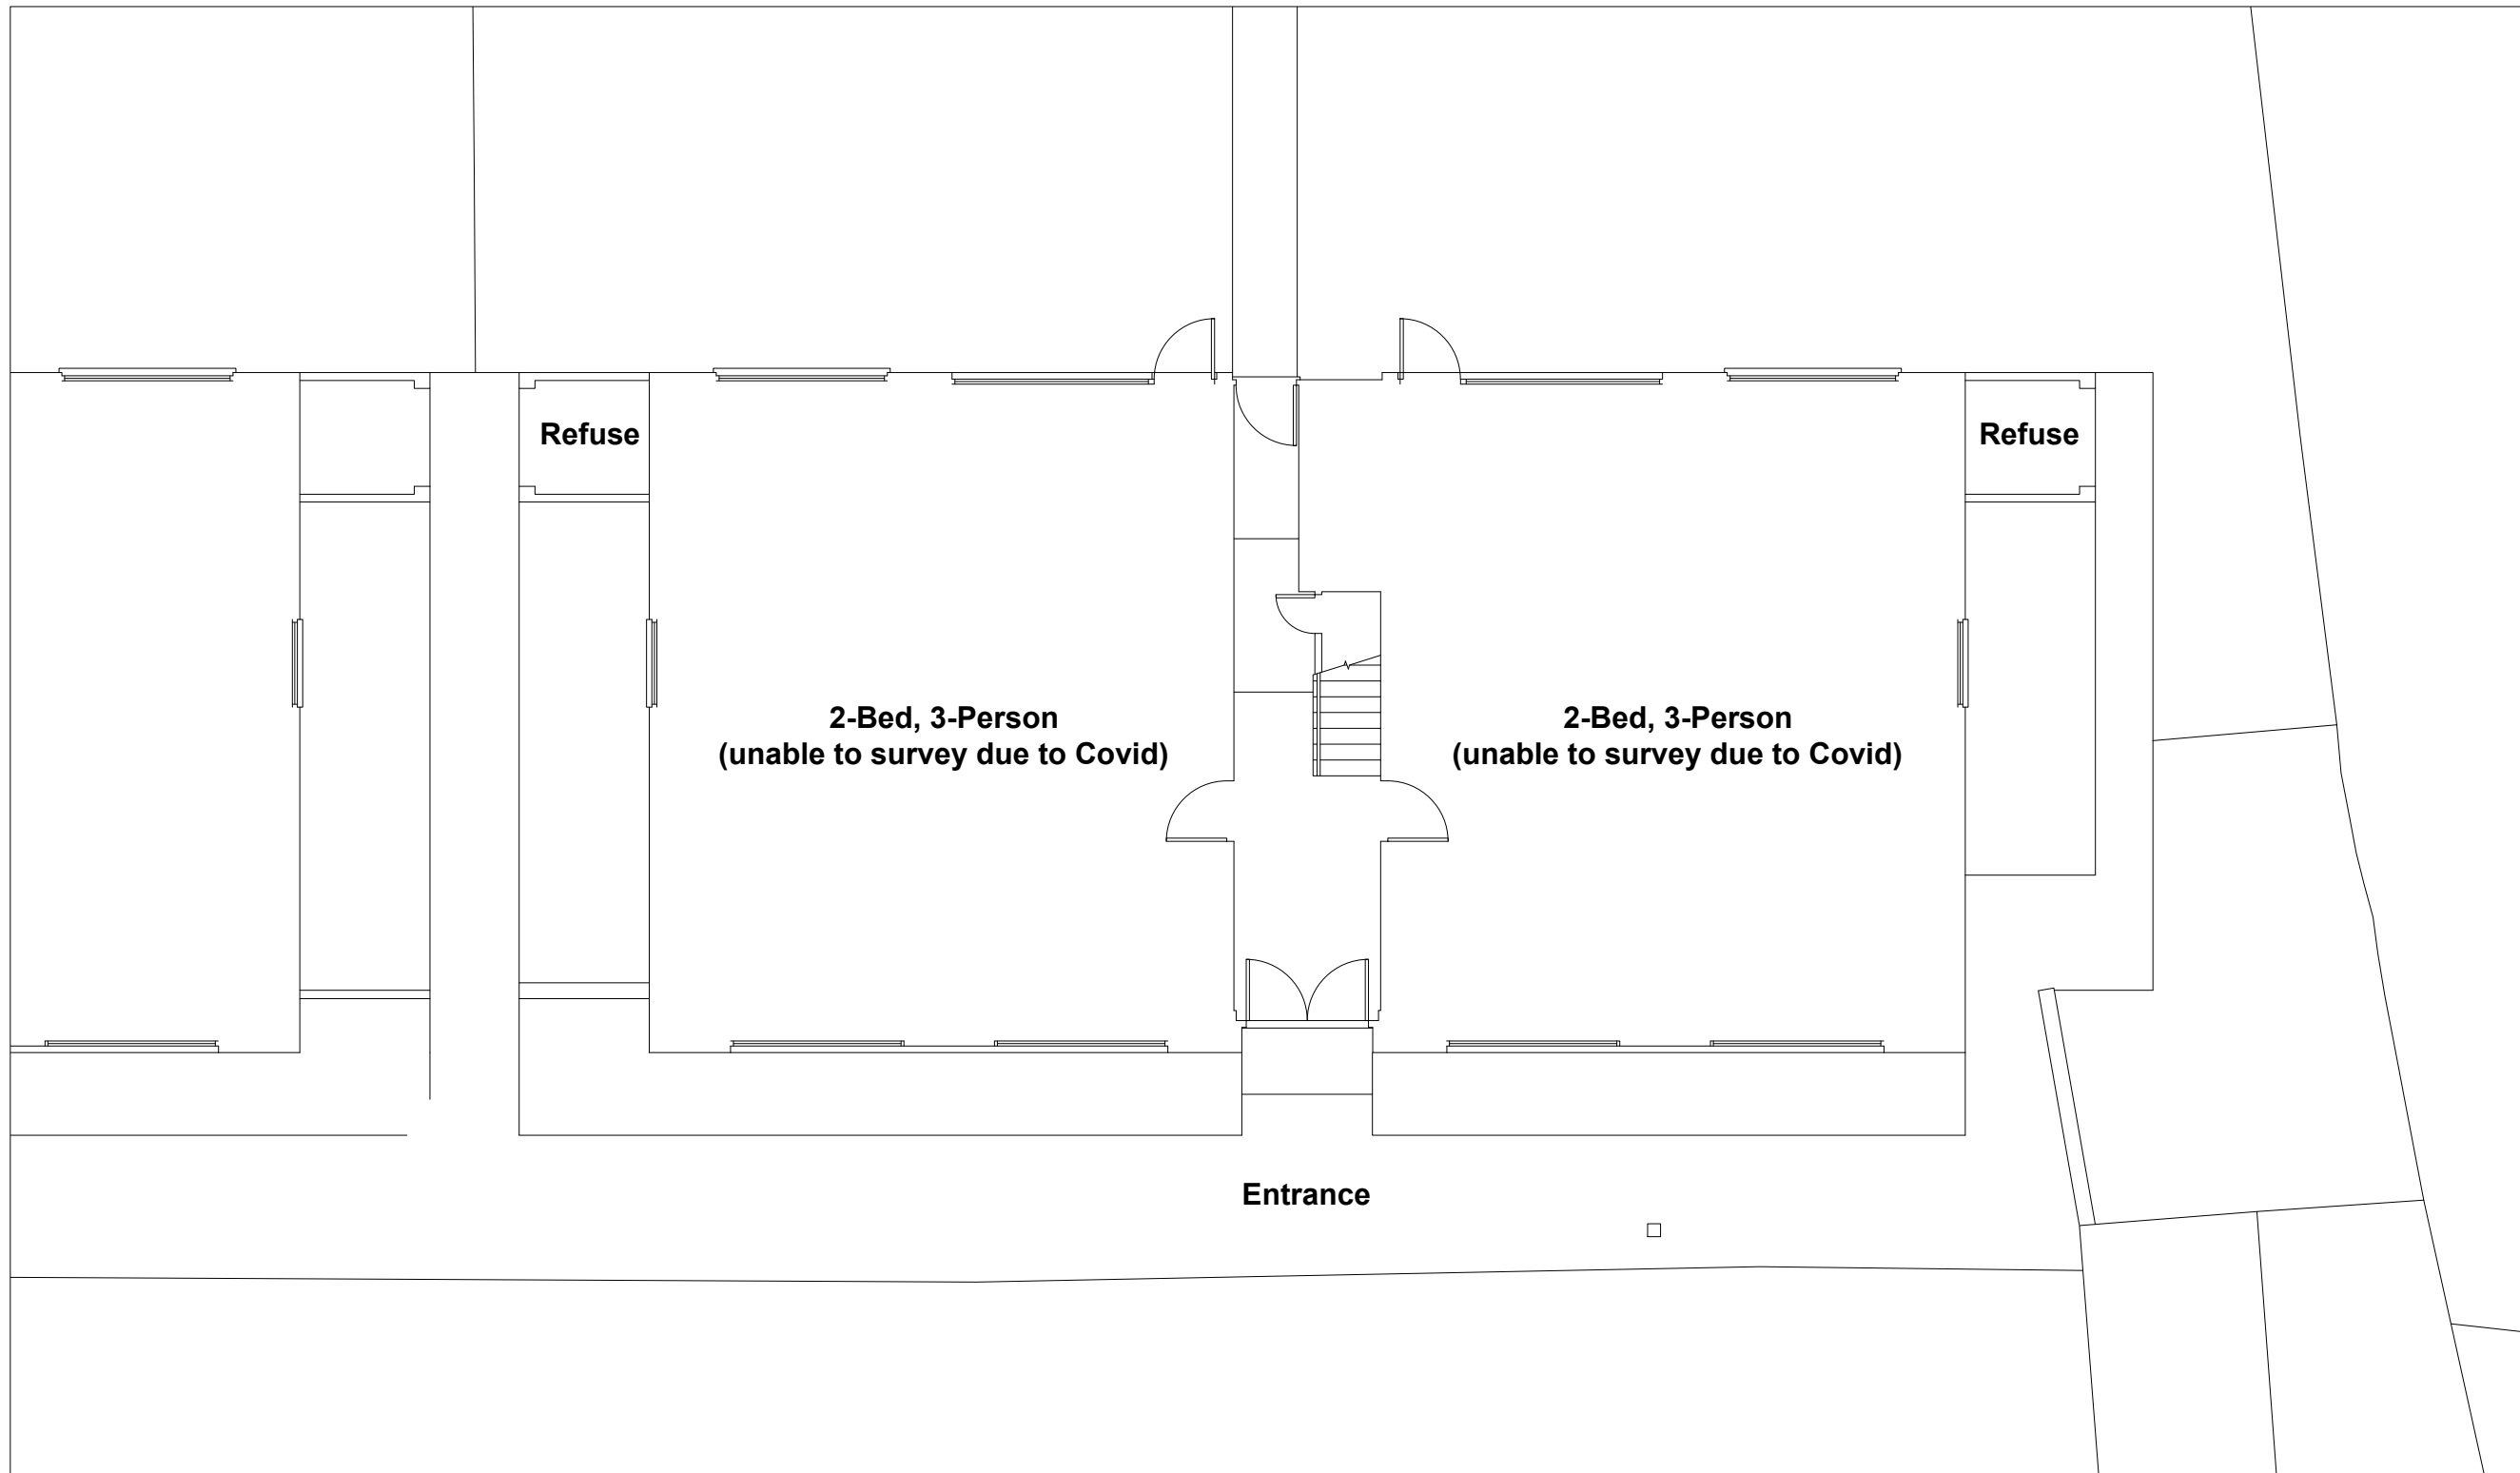

Existing Ground Floor Plan
(1:100 @ A3)

* 03/06/21 Issued for planning



FORMER STUDIO
E:info@formerstudio.com

Job title
19 - 24 Woodedge Close,
London E4 6BB

Drawing title
Existing Ground Floor Plan


Scale Date
1:100 @ A3 03/06/21

Drawing No. Rev. No.
211735-004 *

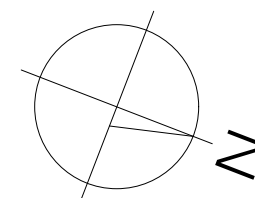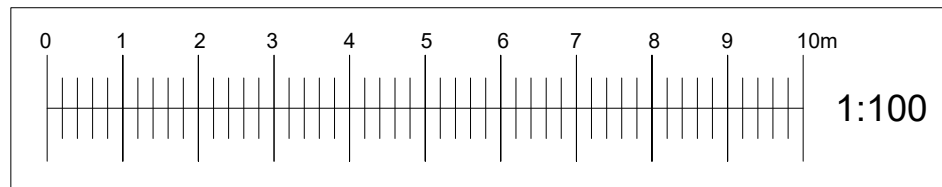

NOTE:

This drawing has been prepared by Former Studio and the data contained herein may be used or reproduced only with Former Studios written approval.

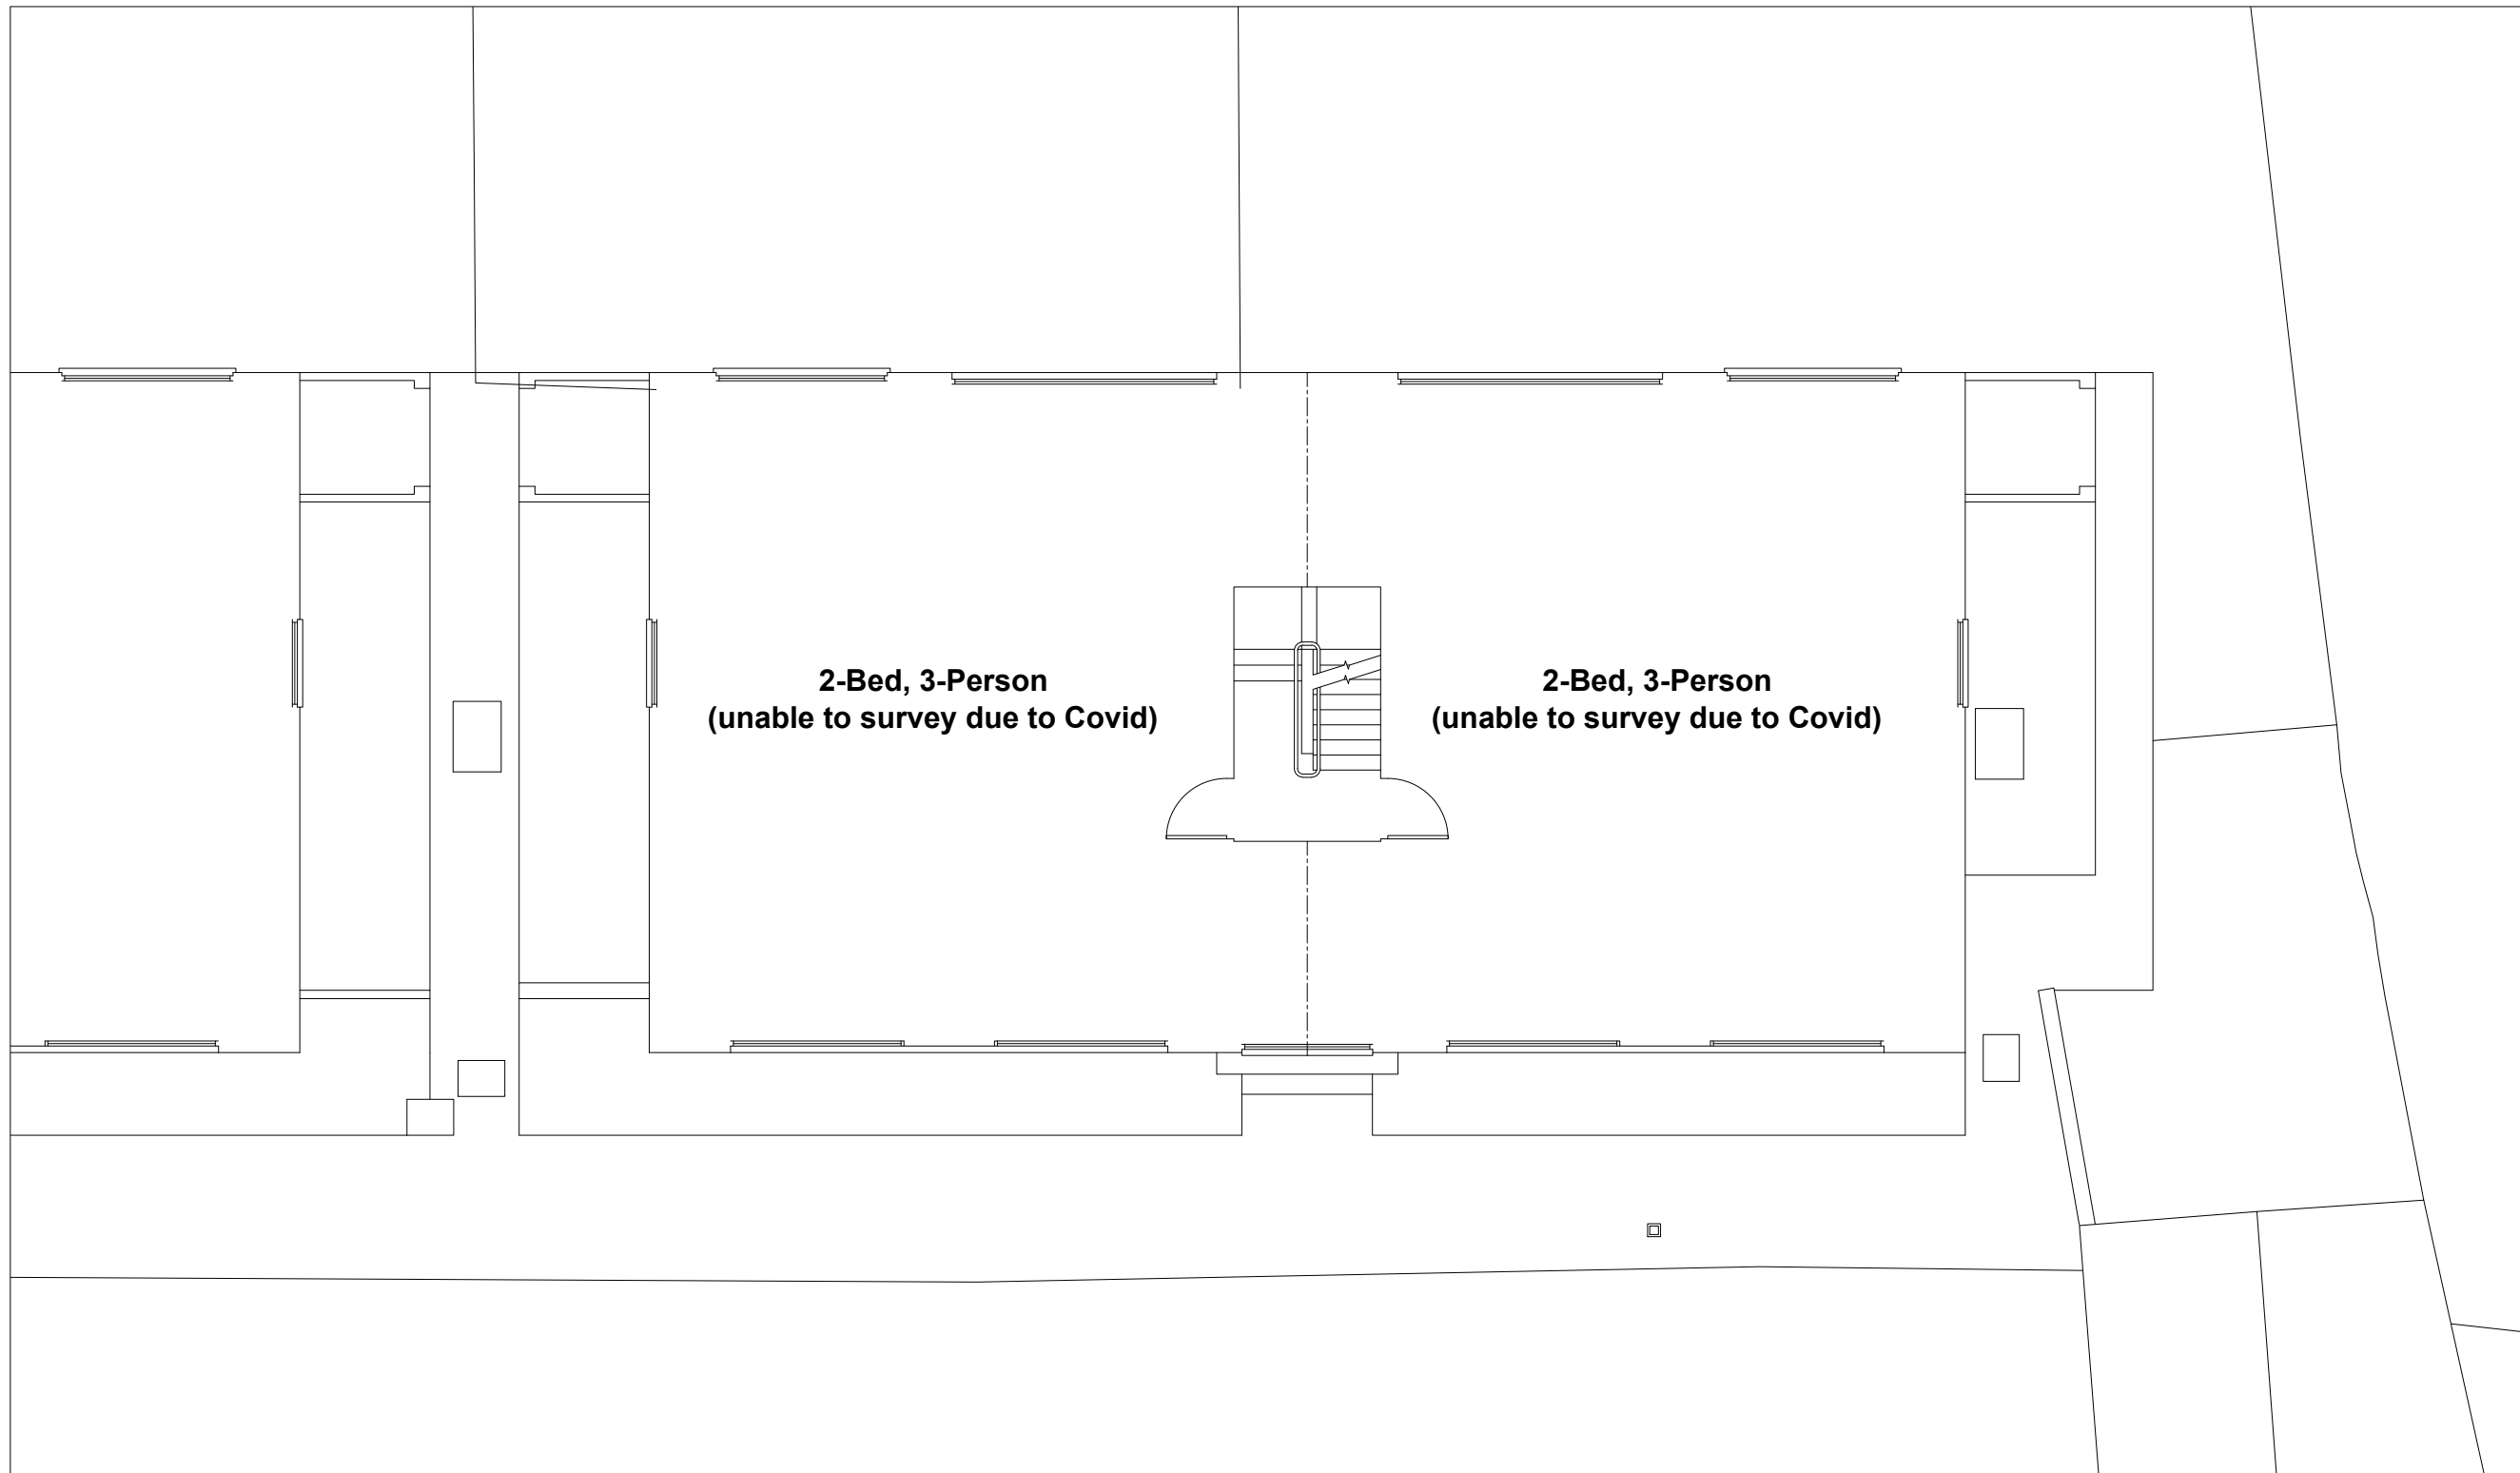

Existing 1st + 2nd Floor Plans
(1:100 @ A3)

* 03/06/21 Issued for planning



FORMER STUDIO
E:info@formerstudio.com

Job title
19 - 24 Woodedge Close,
London E4 6BB

Drawing title
Existing 1st Floor Plan


Scale Date
1:100 @ A3 03/06/21

Drawing No. Rev. No.
211735-005 *

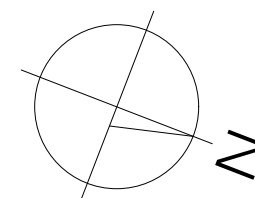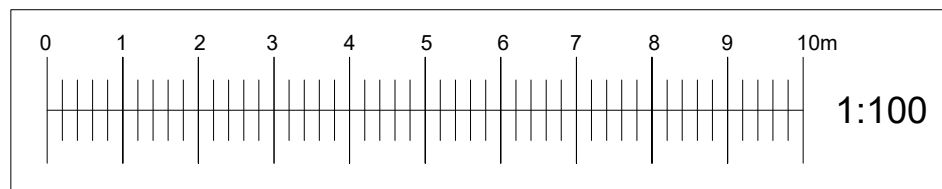

NOTE:

This drawing has been prepared by Former Studio and the data contained herein may be used or reproduced only with Former Studios written approval.

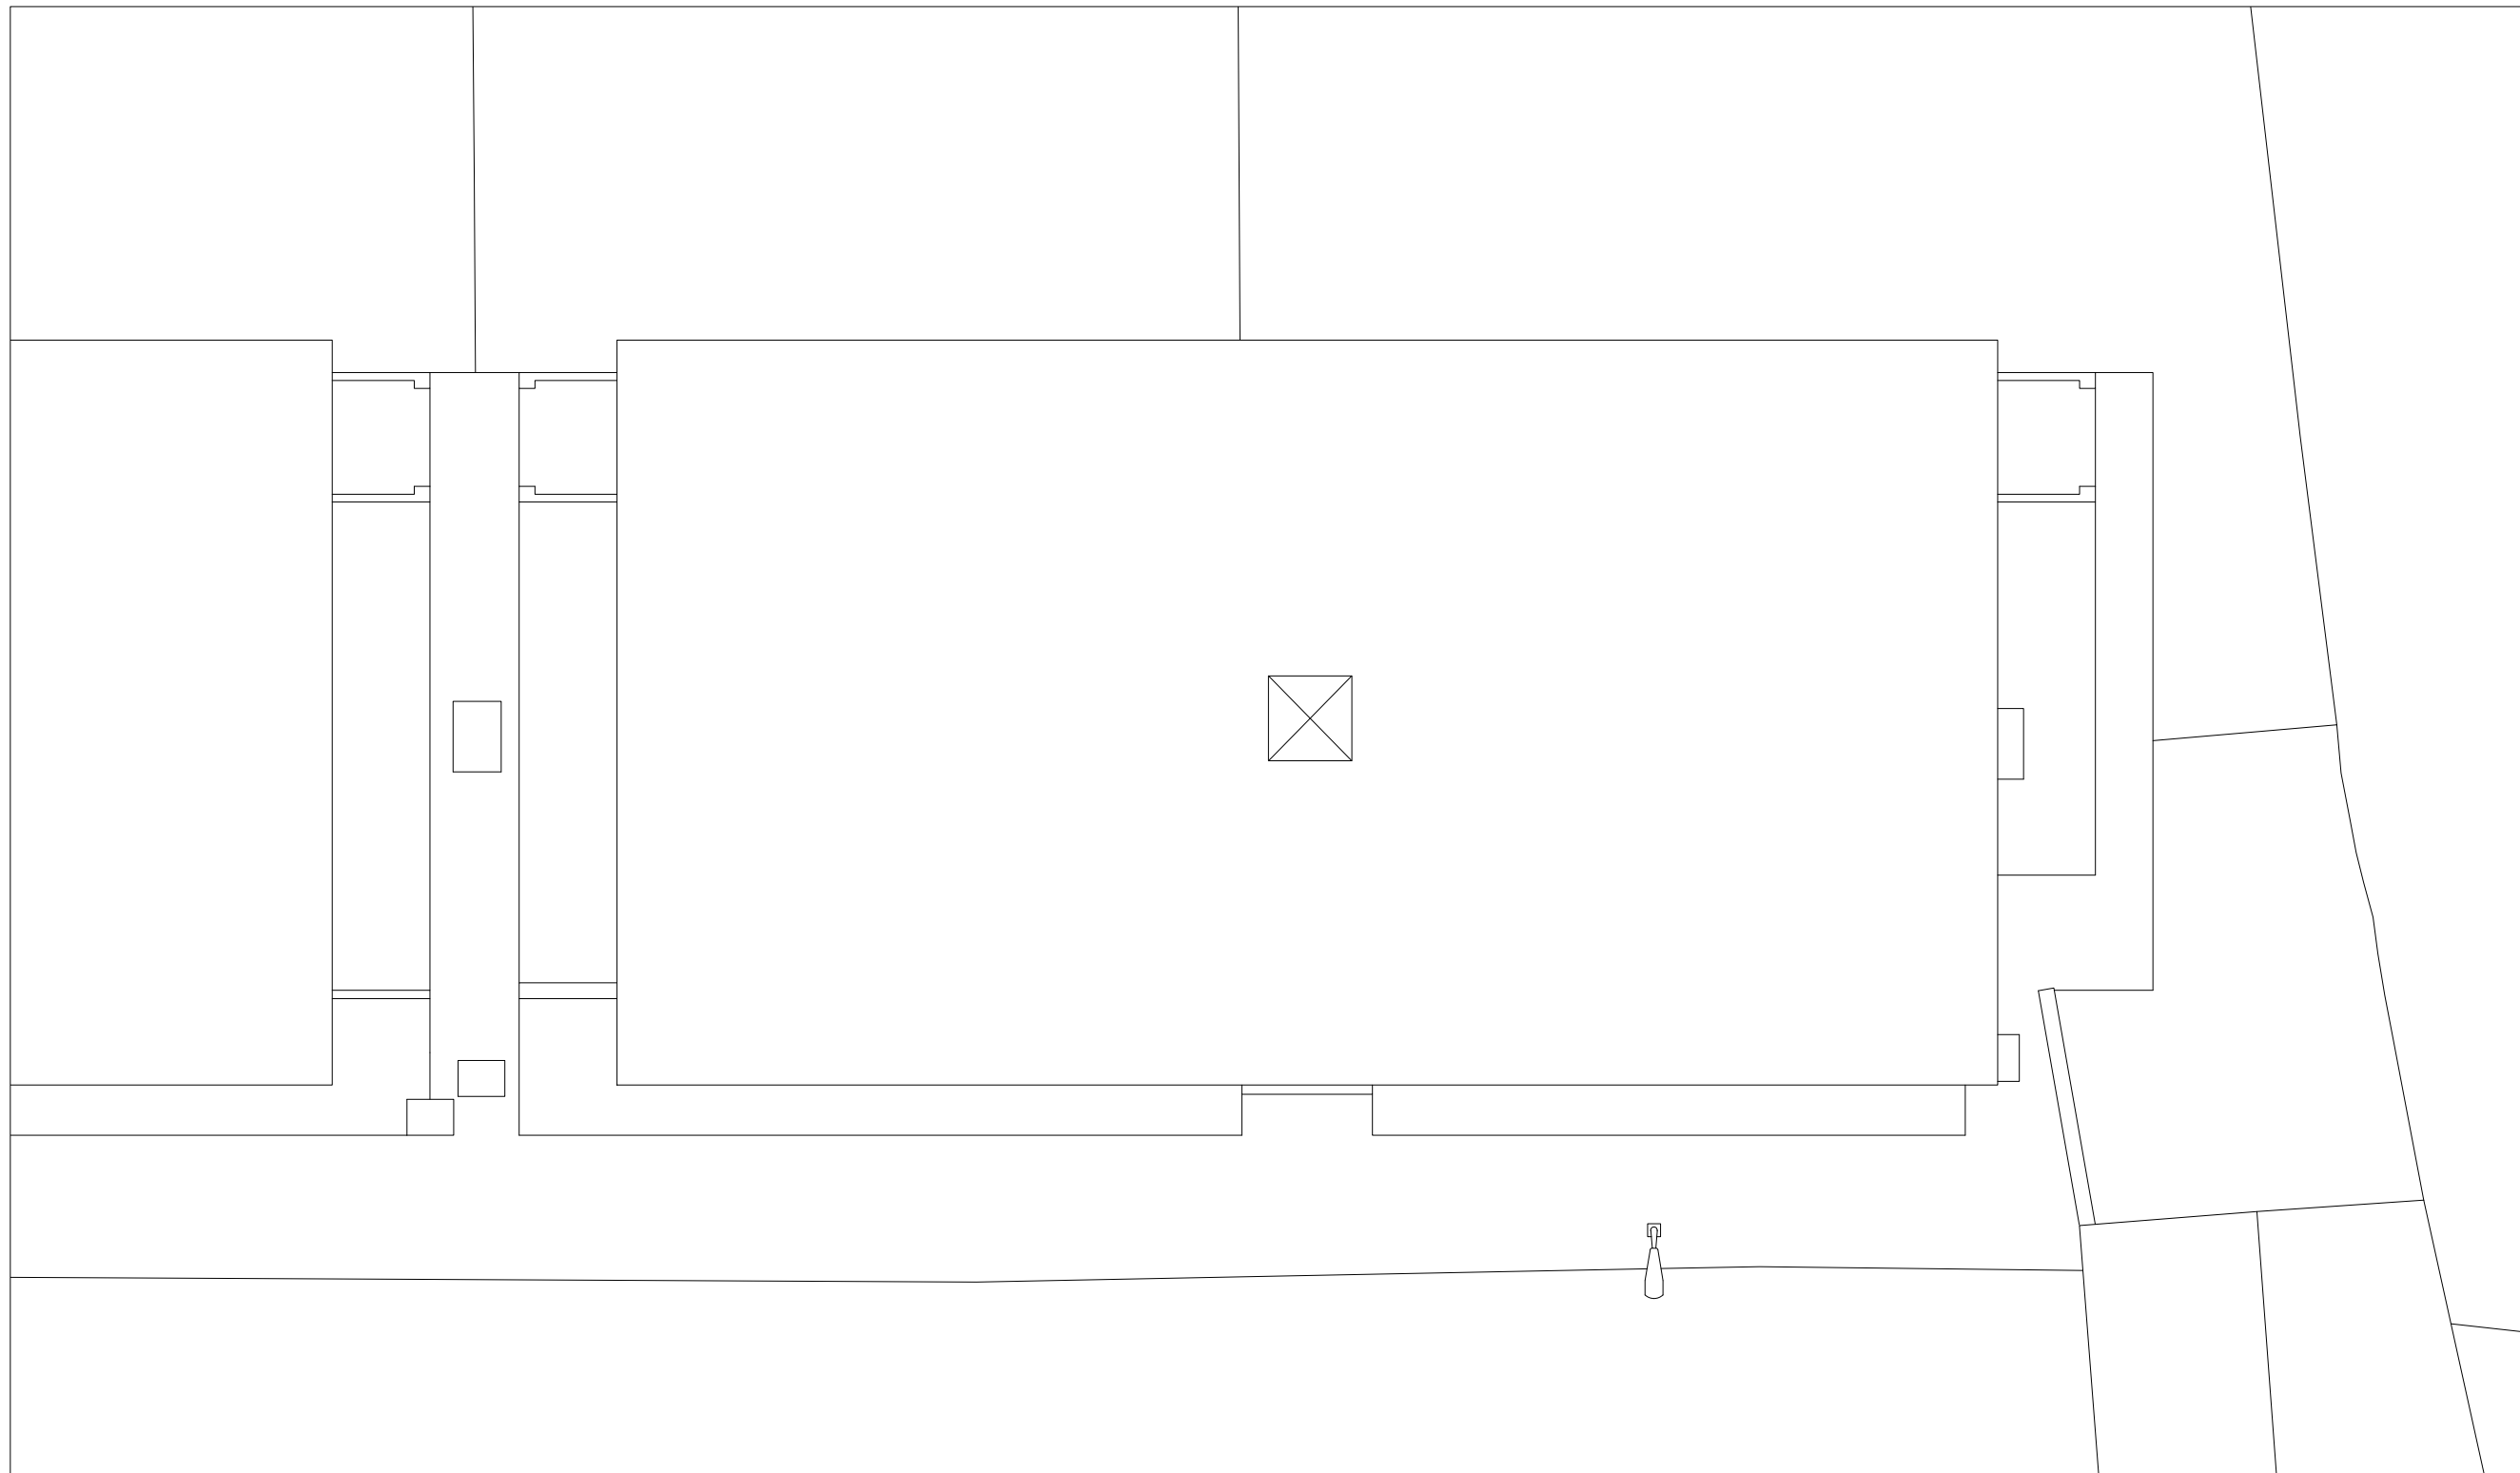

Existing Roof Plan
(1:100 @ A3)

*	03/06/21	Issued for planning
---	----------	---------------------

FORMER STUDIO
E:info@formerstudio.com

Job title
19 - 24 Woodedge Close,
London E4 6BB



Drawing title
Existing Roof Plan

Scale
1:100 @ A3

Date
03/06/21


Drawing No.
211735-006

Rev. No.
*

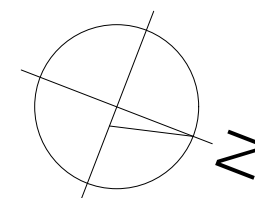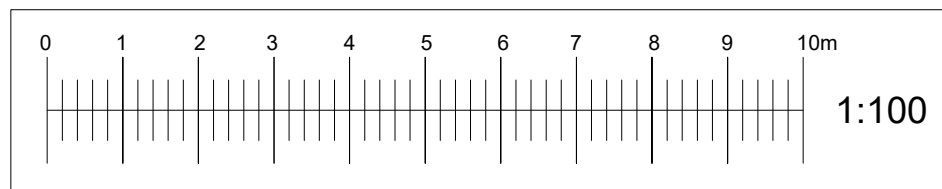

NOTE:

This drawing has been prepared by Former Studio and the data contained herein may be used or reproduced only with Former Studios written approval.

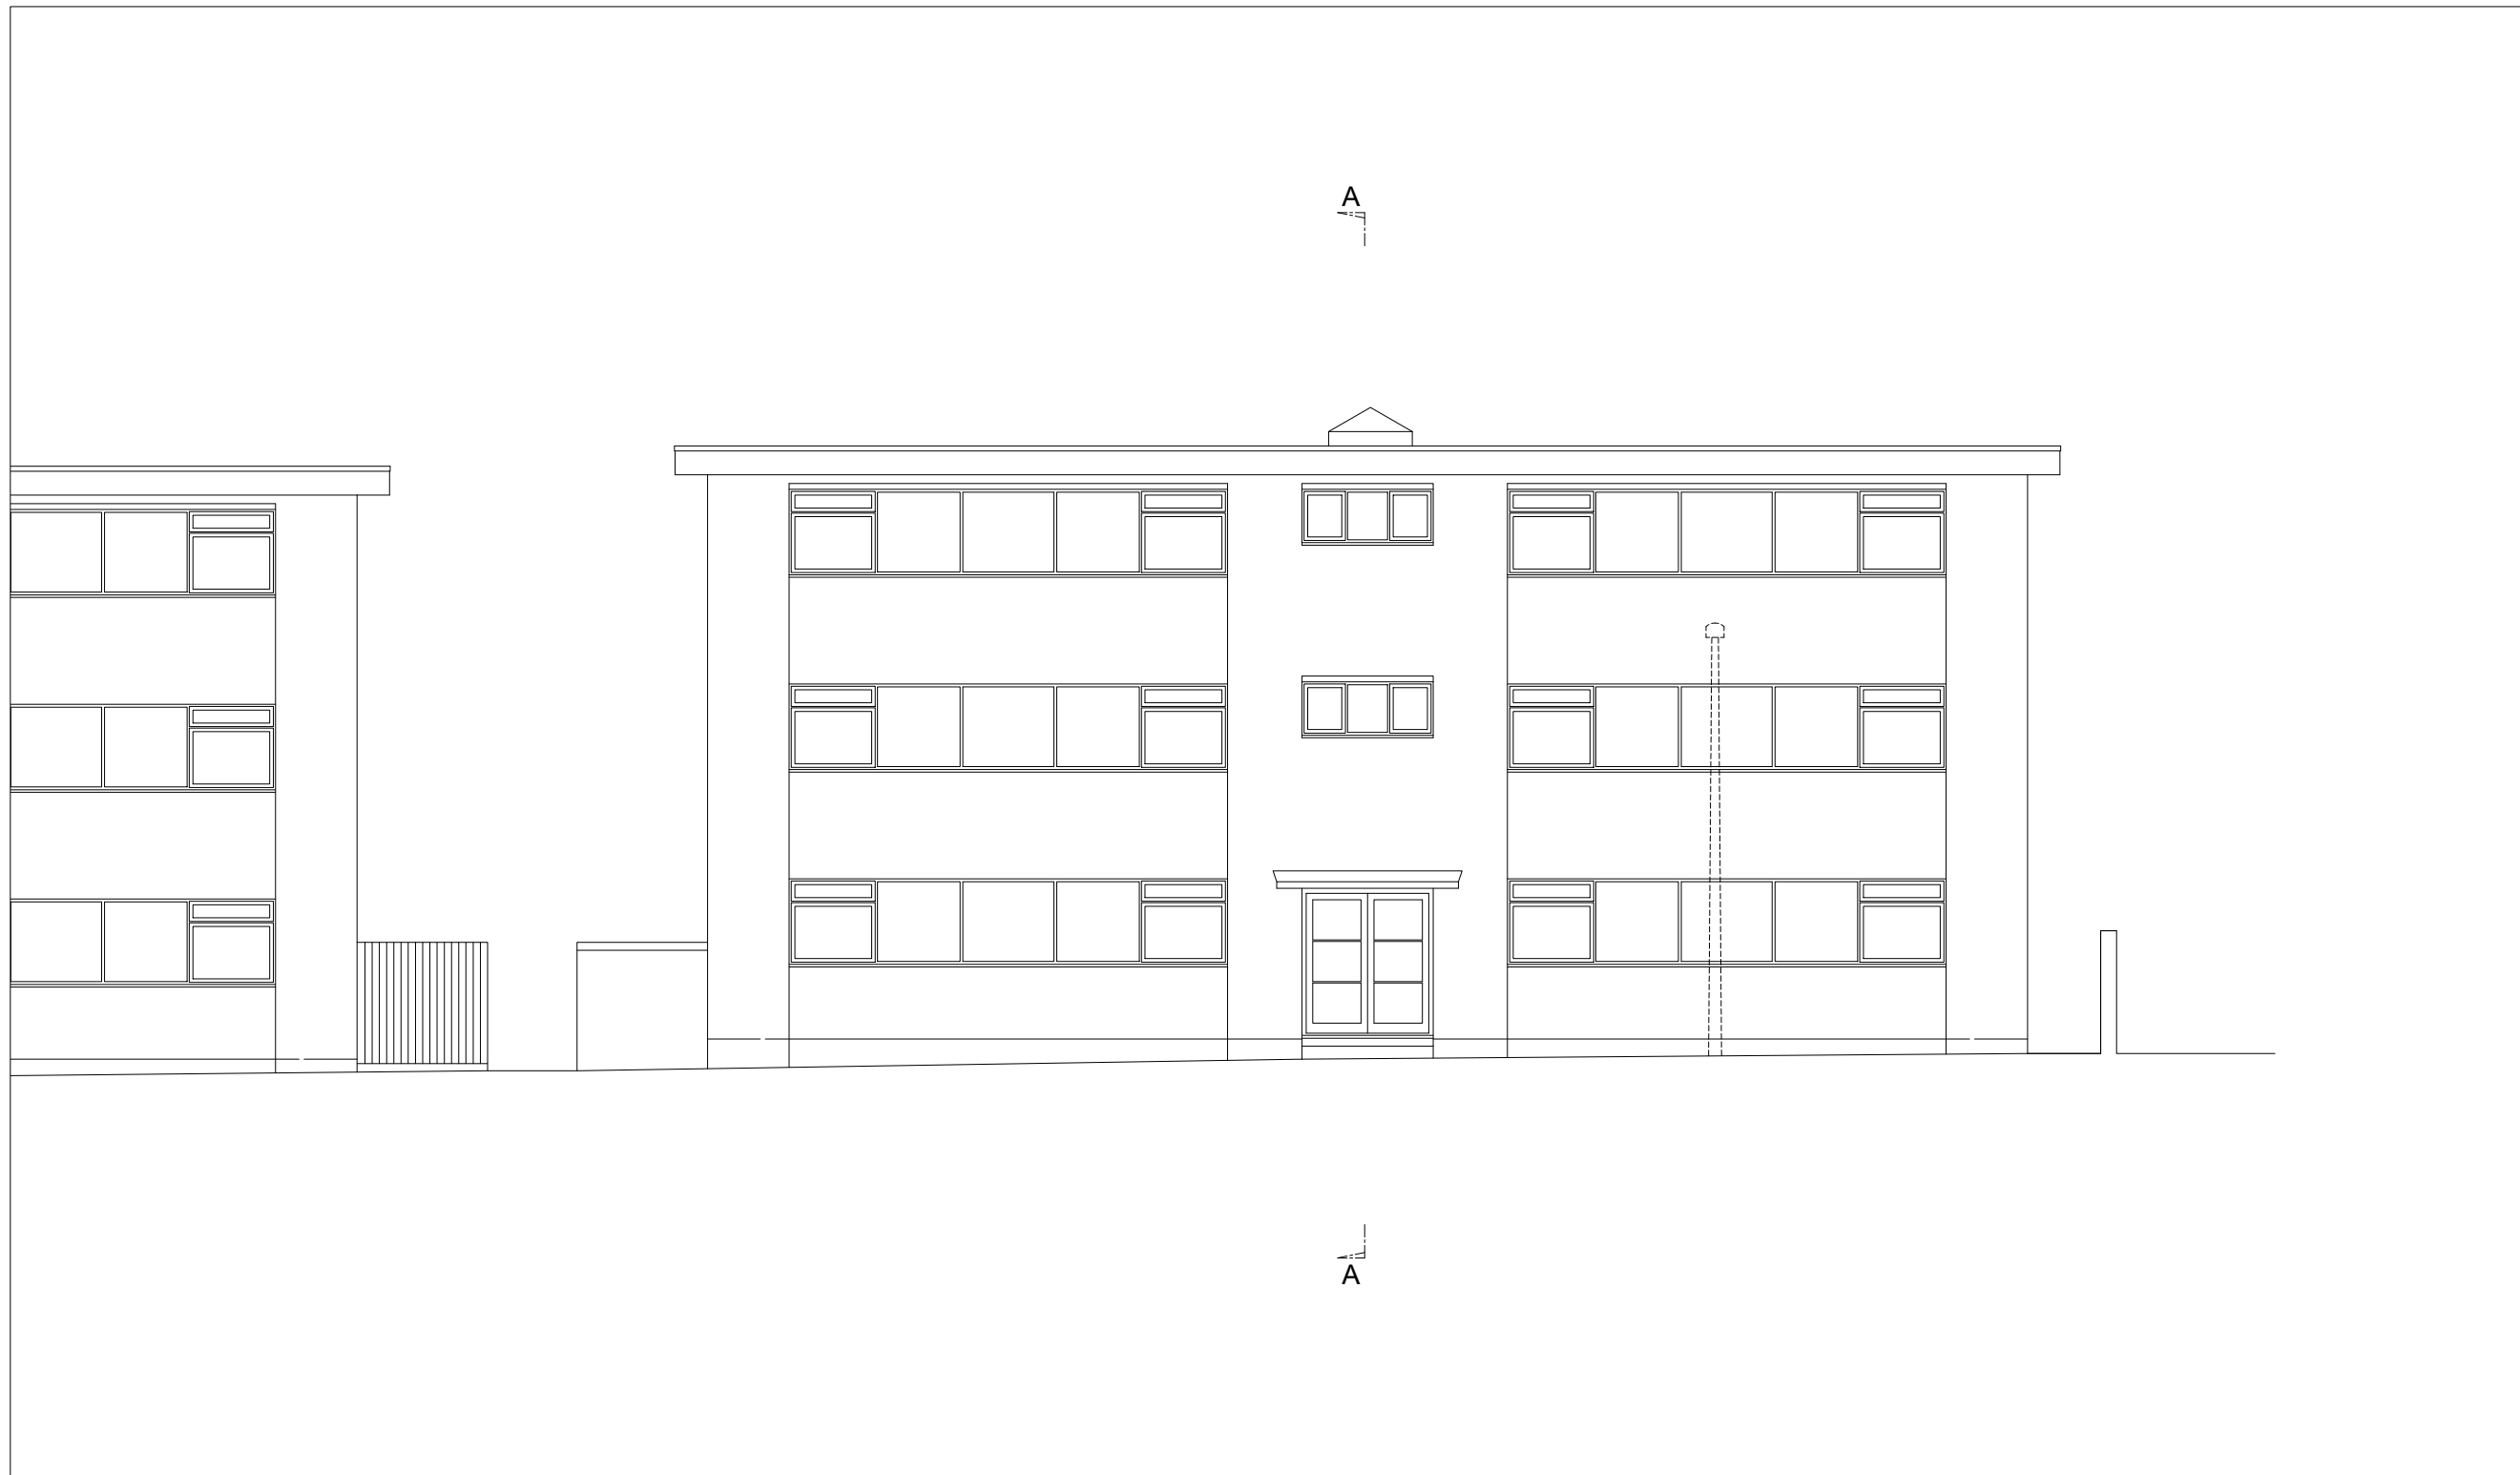

Existing Front (East) Elevation
(1:100 @ A3)

*	03/06/21	Issued for planning
---	----------	---------------------

FORMER STUDIO
E:info@formerstudio.com

Job title
19 - 24 Woodedge Close,
London E4 6BB


Drawing title
Existing Front (East) Elevation

Scale
1:100 @ A3

Date
03/06/21


Drawing No.
211735-007

Rev. No.
*

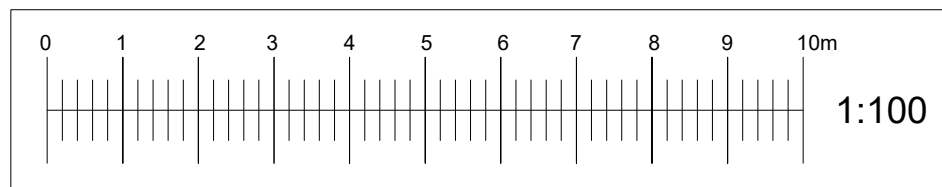


NOTE:

This drawing has been prepared by Former Studio and the data contained herein may be used or reproduced only with Former Studios written approval.

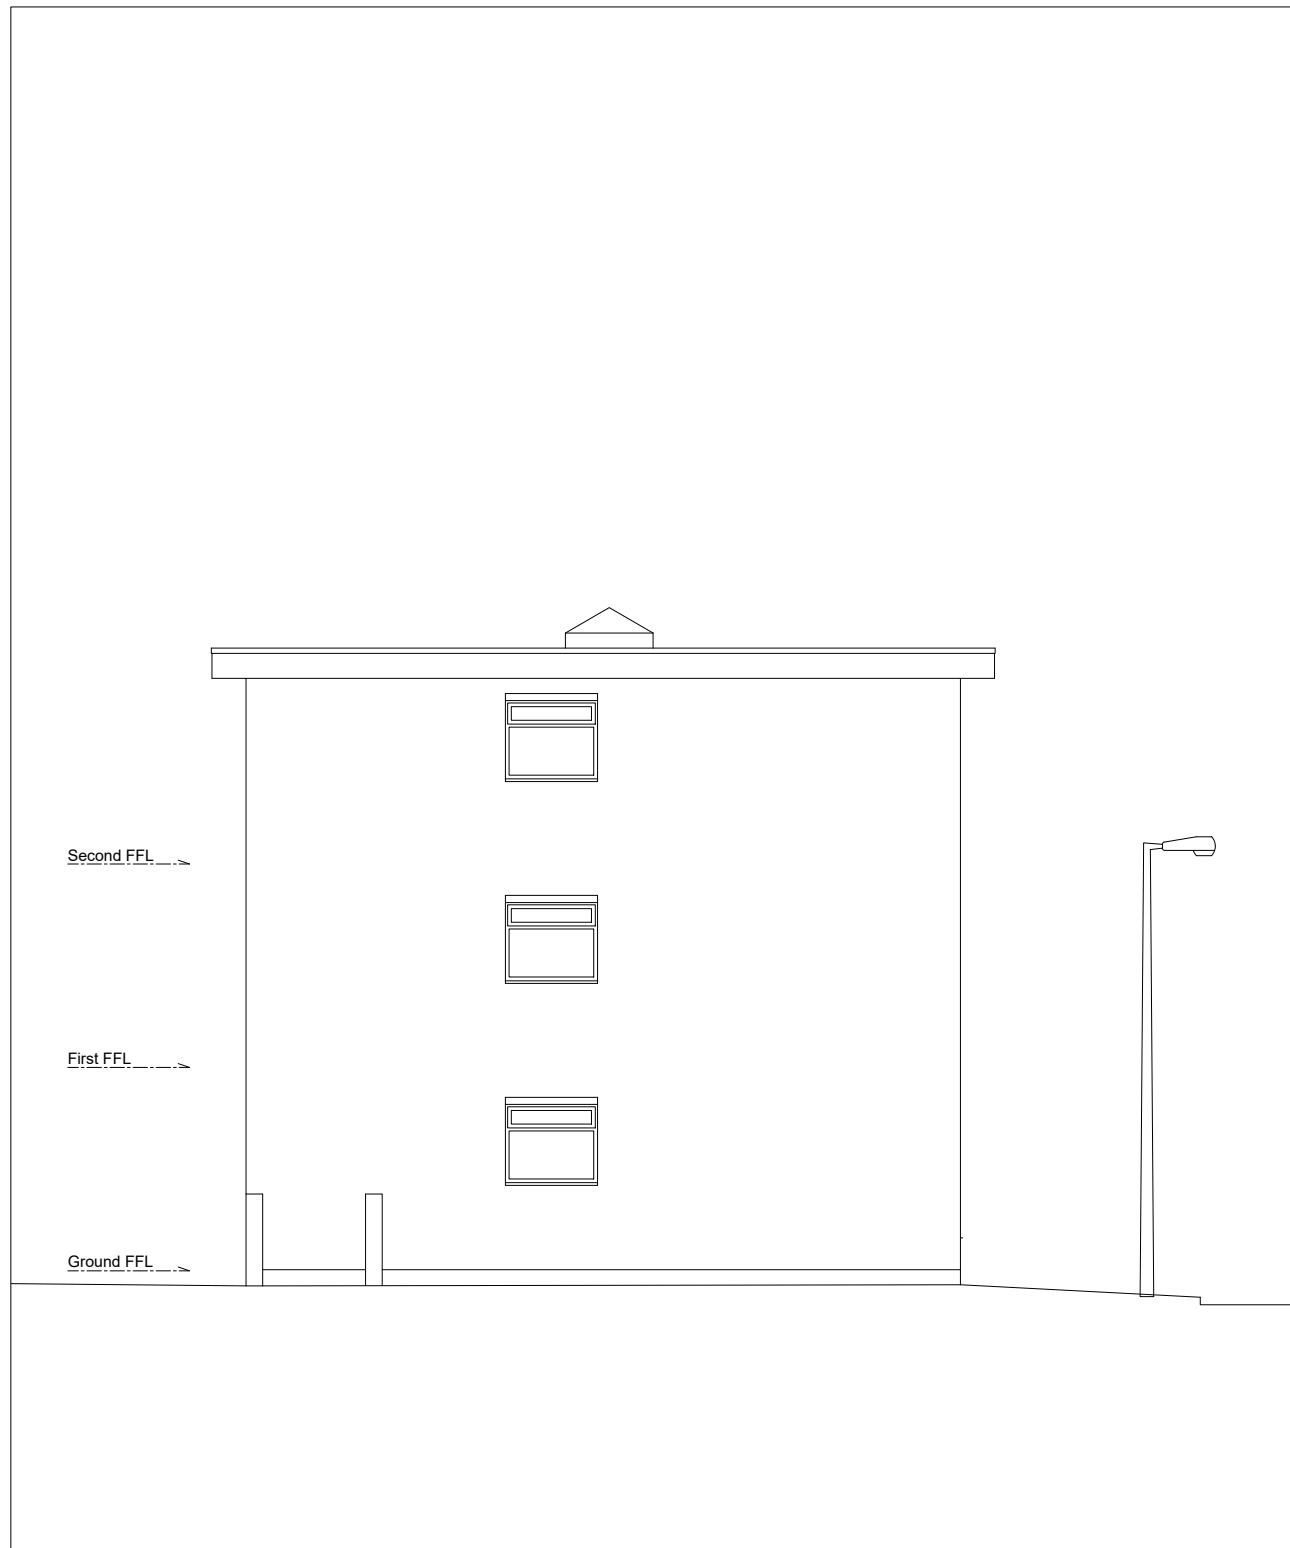

Existing Side (South) Elevation
(1:100 @ A3)

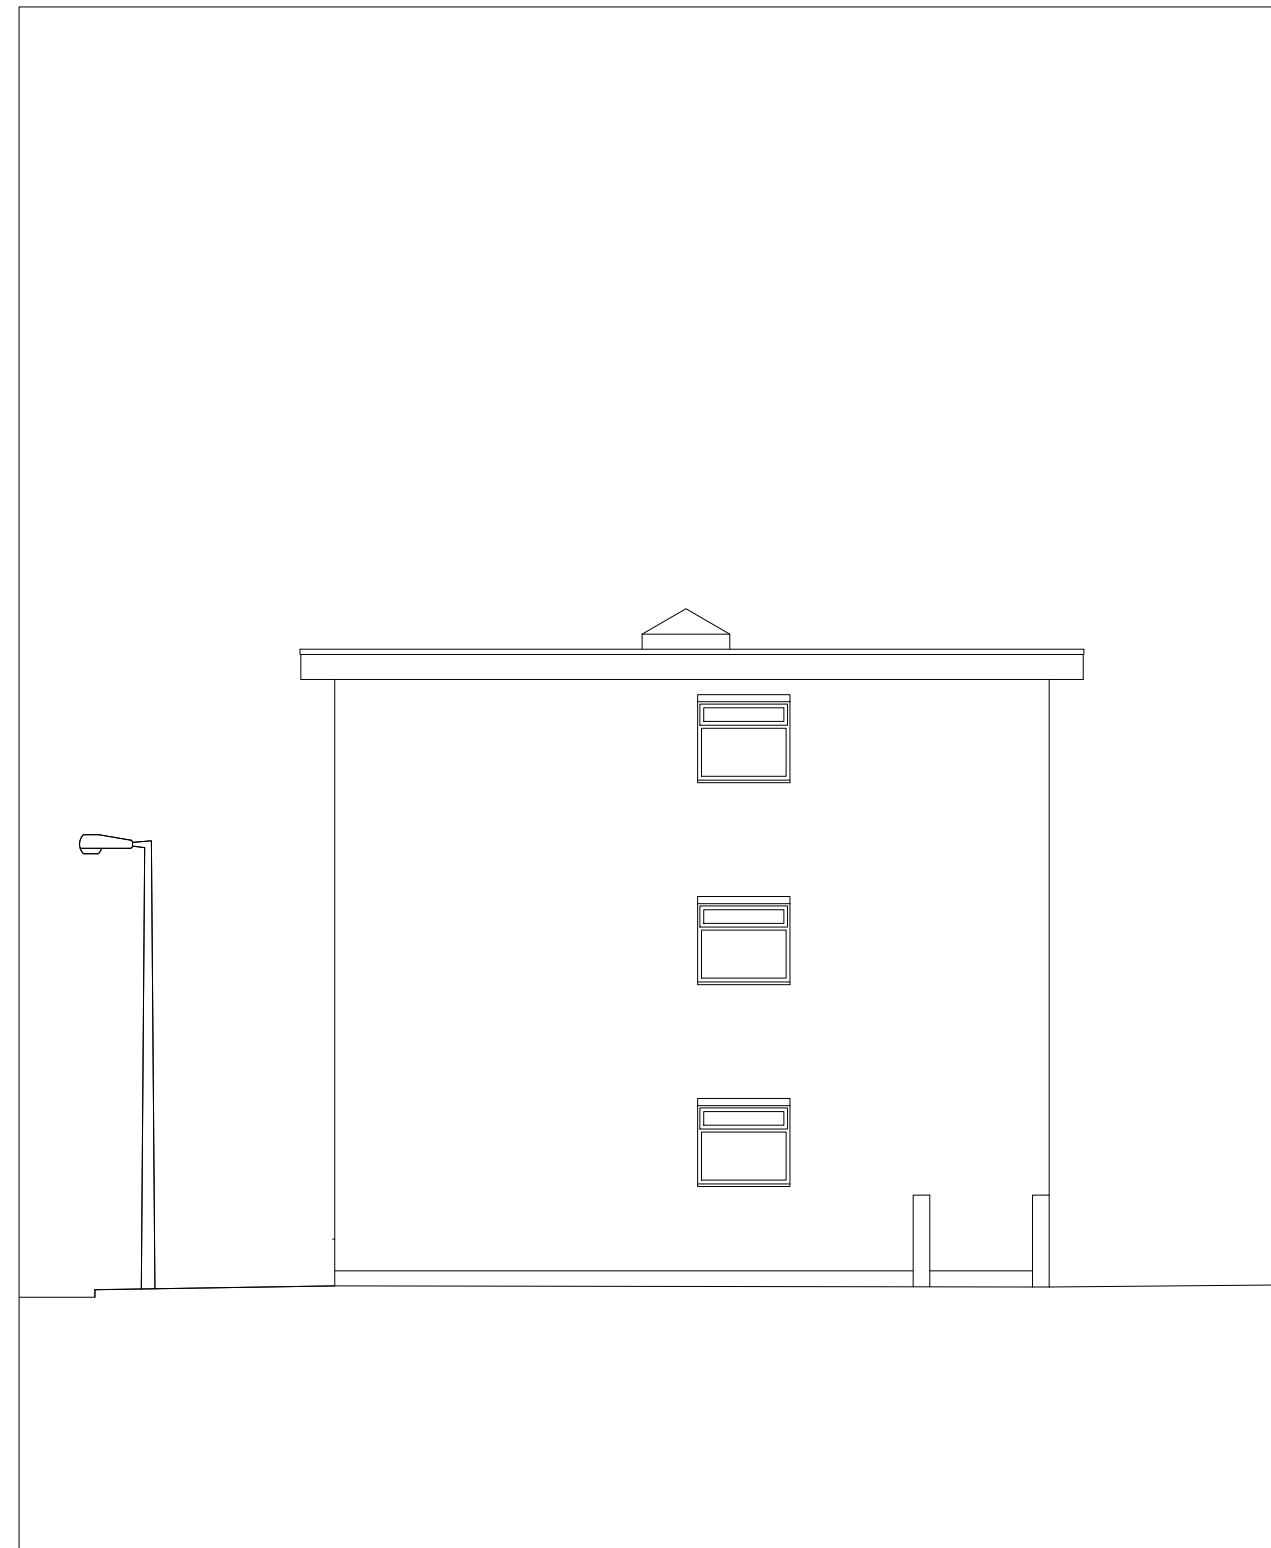

Existing Side (North) Elevation
(1:100 @ A3)

* 03/06/21 Issued for planning


FORMER STUDIO
E:info@formerstudio.com

Job title
19 - 24 Woodedge Close,
London E4 6BB

Drawing title
Existing Side Elevations


Scale Date
1:100 @ A3 03/06/21

Drawing No. Rev. No.
211735-008 *

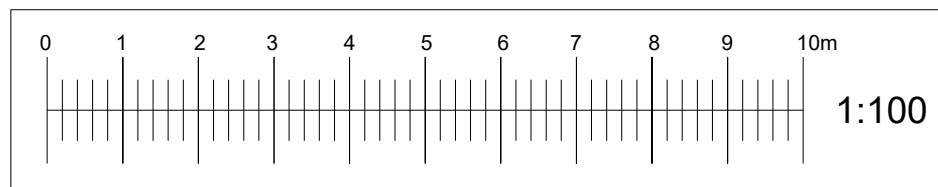

NOTE:

This drawing has been prepared by Former Studio and the data contained herein may be used or reproduced only with Former Studios written approval.

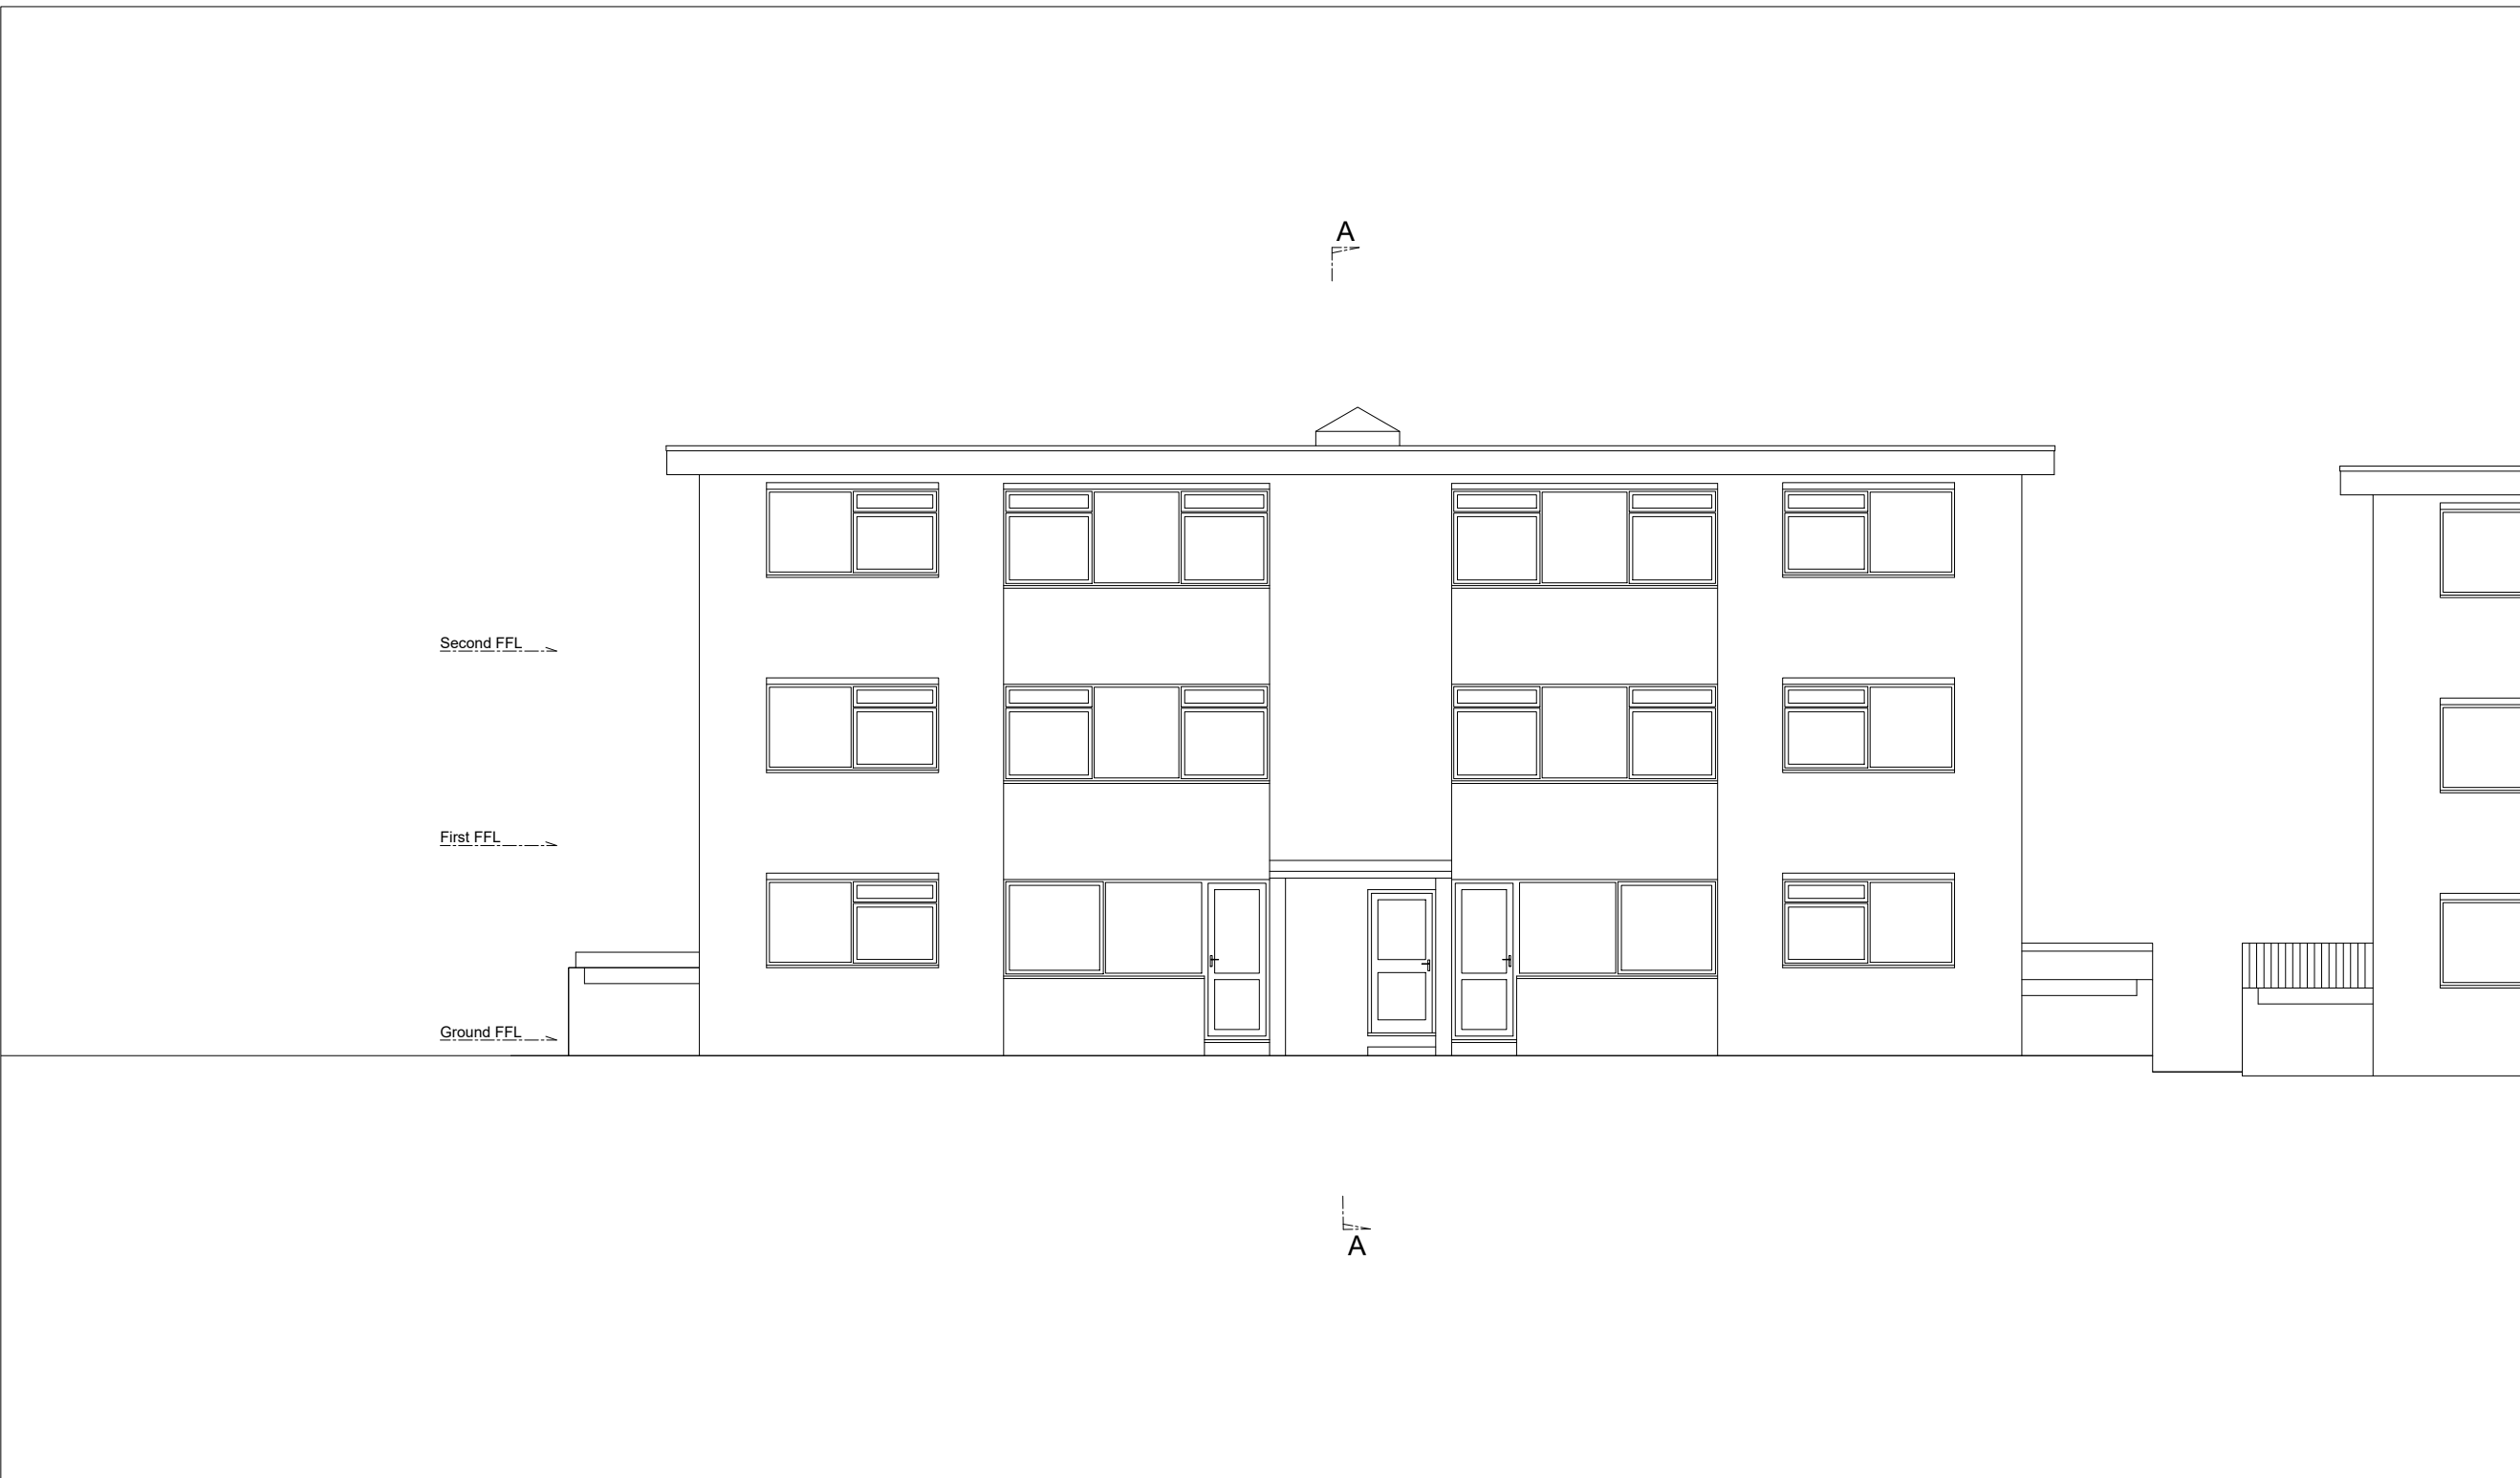

Existing Rear (West) Elevation
(1:100 @ A3)

*	03/06/21	Issued for planning
---	----------	---------------------


FORMER STUDIO
E:info@formerstudio.com

Job title
19 - 24 Woodedge Close,
London E4 6BB

Drawing title
Existing Rear (West) Elevation


Scale	Date
1:100 @ A3	03/06/21

Drawing No.	Rev. No.
211735-009	*

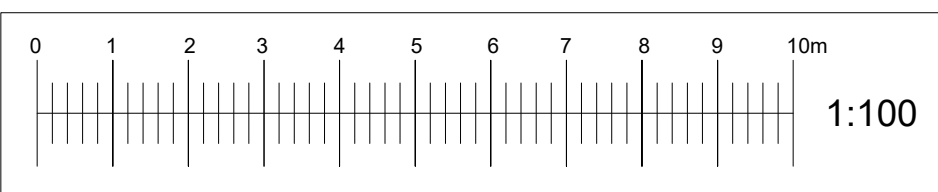

NOTE:

This drawing has been prepared by Former Studio and the data contained herein may be used or reproduced only with Former Studios written approval.

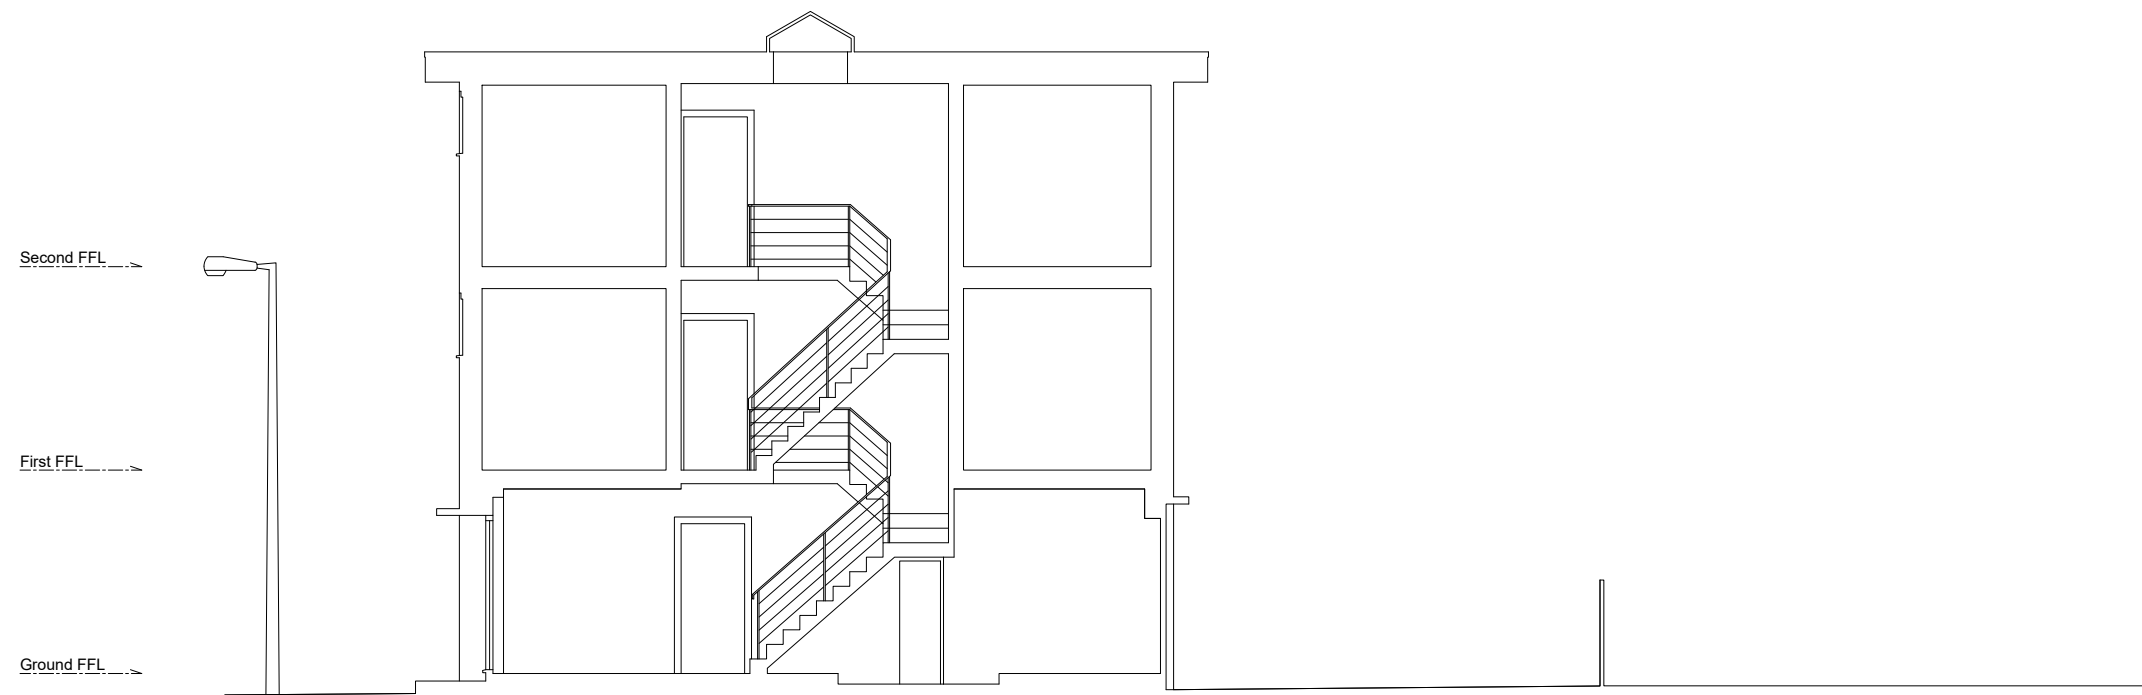

Existing Section A-A
(1:100 @ A3)

*	03/06/21	Issued for planning
---	----------	---------------------

FORMER STUDIO
E:info@formerstudio.com

Job title
19 - 24 Woodedge Close,
London E4 6BB


Drawing title
Existing Section A-A

Scale
1:100 @ A3

Date
03/06/21


Drawing No.
211735-010

Rev. No.
*

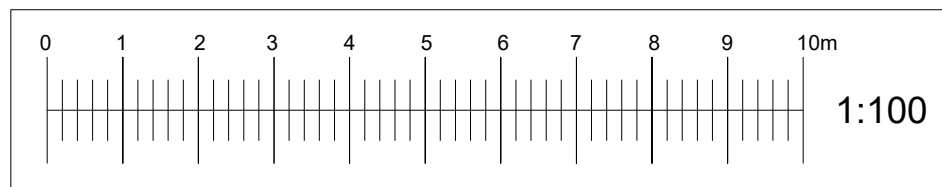

NOTE:

This drawing has been prepared by Former Studio and the data contained herein may be used or reproduced only with Former Studios written approval.

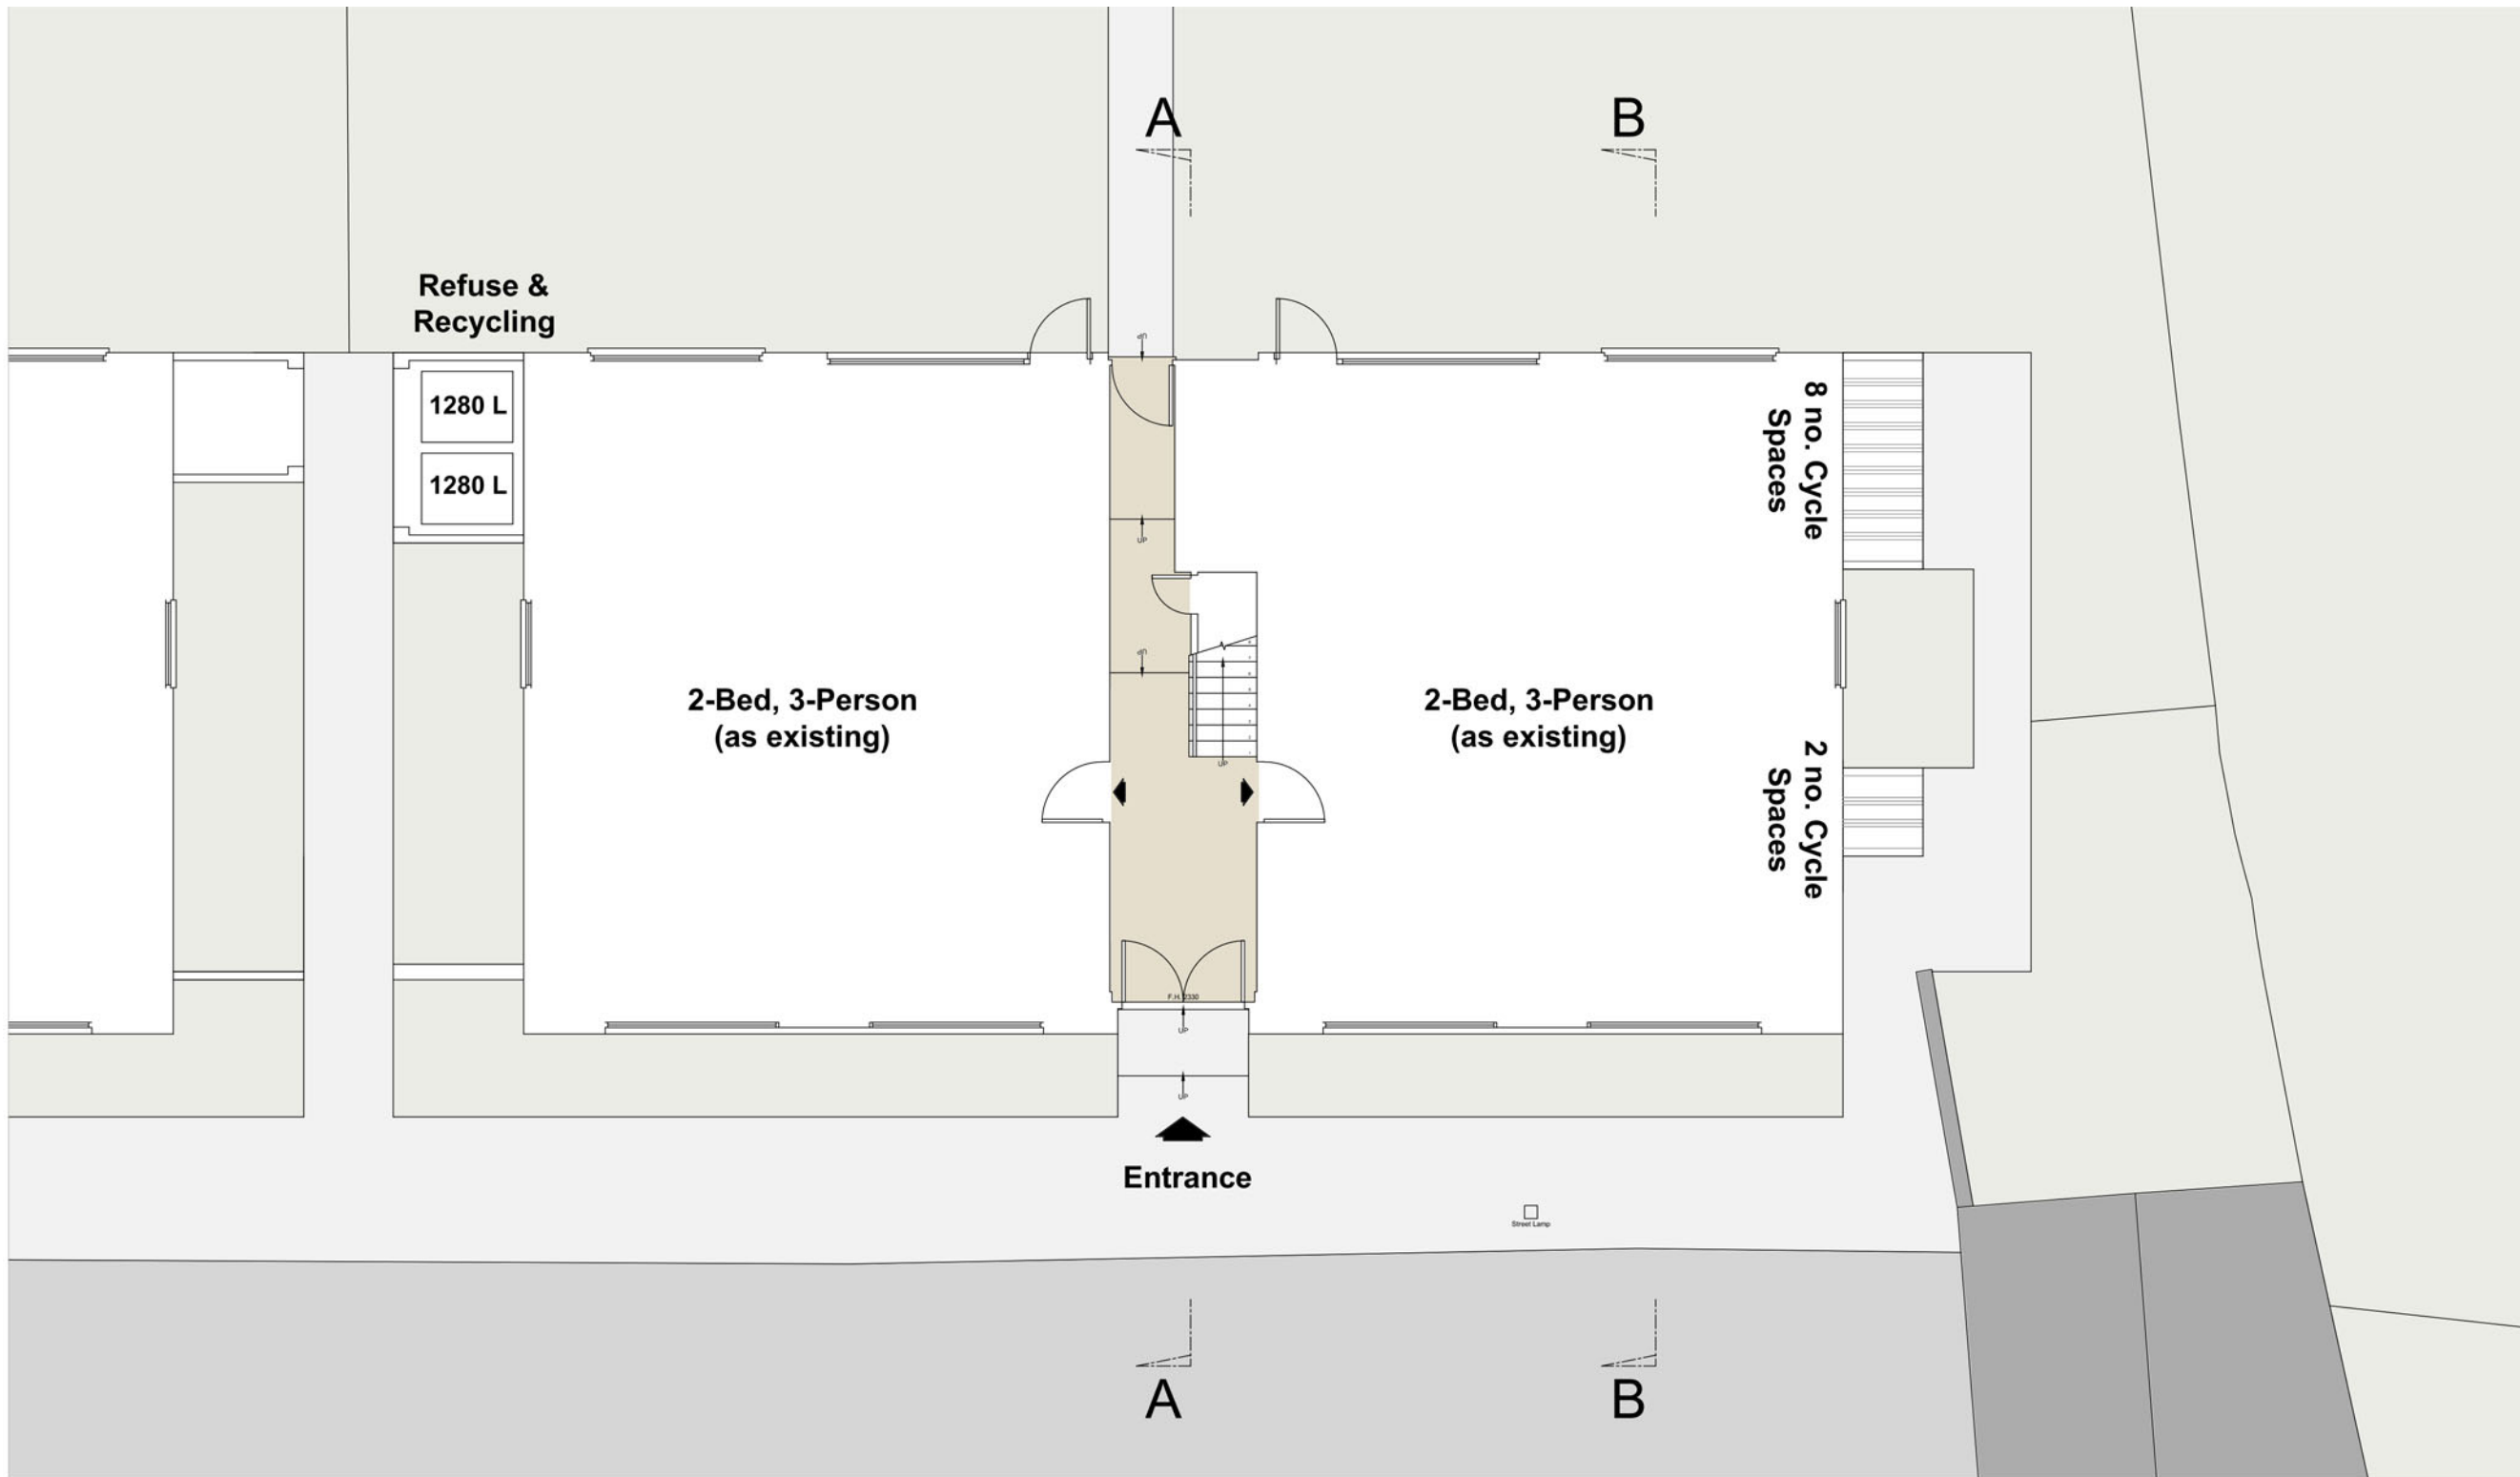

Proposed Ground Floor Plan
(1:100 @ A3)

B	01/10/21	Revised following comments
A	08/09/21	Revised following comments
*	03/06/21	Issued for planning

FORMER STUDIO
E:info@formerstudio.com

Job title
19 - 24 Woodedge Close,
London E4 6BB



Drawing title
Proposed Ground Floor Plan

Scale
1:100 @ A3

Date
03/06/21


Drawing No.
211735-104

Rev. No.
B

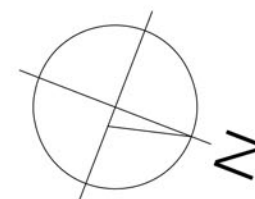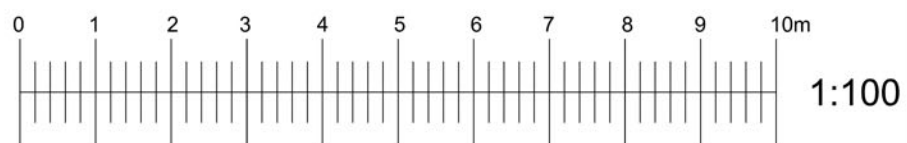

NOTE:

This drawing has been prepared by Former Studio and the data contained herein may be used or reproduced only with Former Studios written approval.

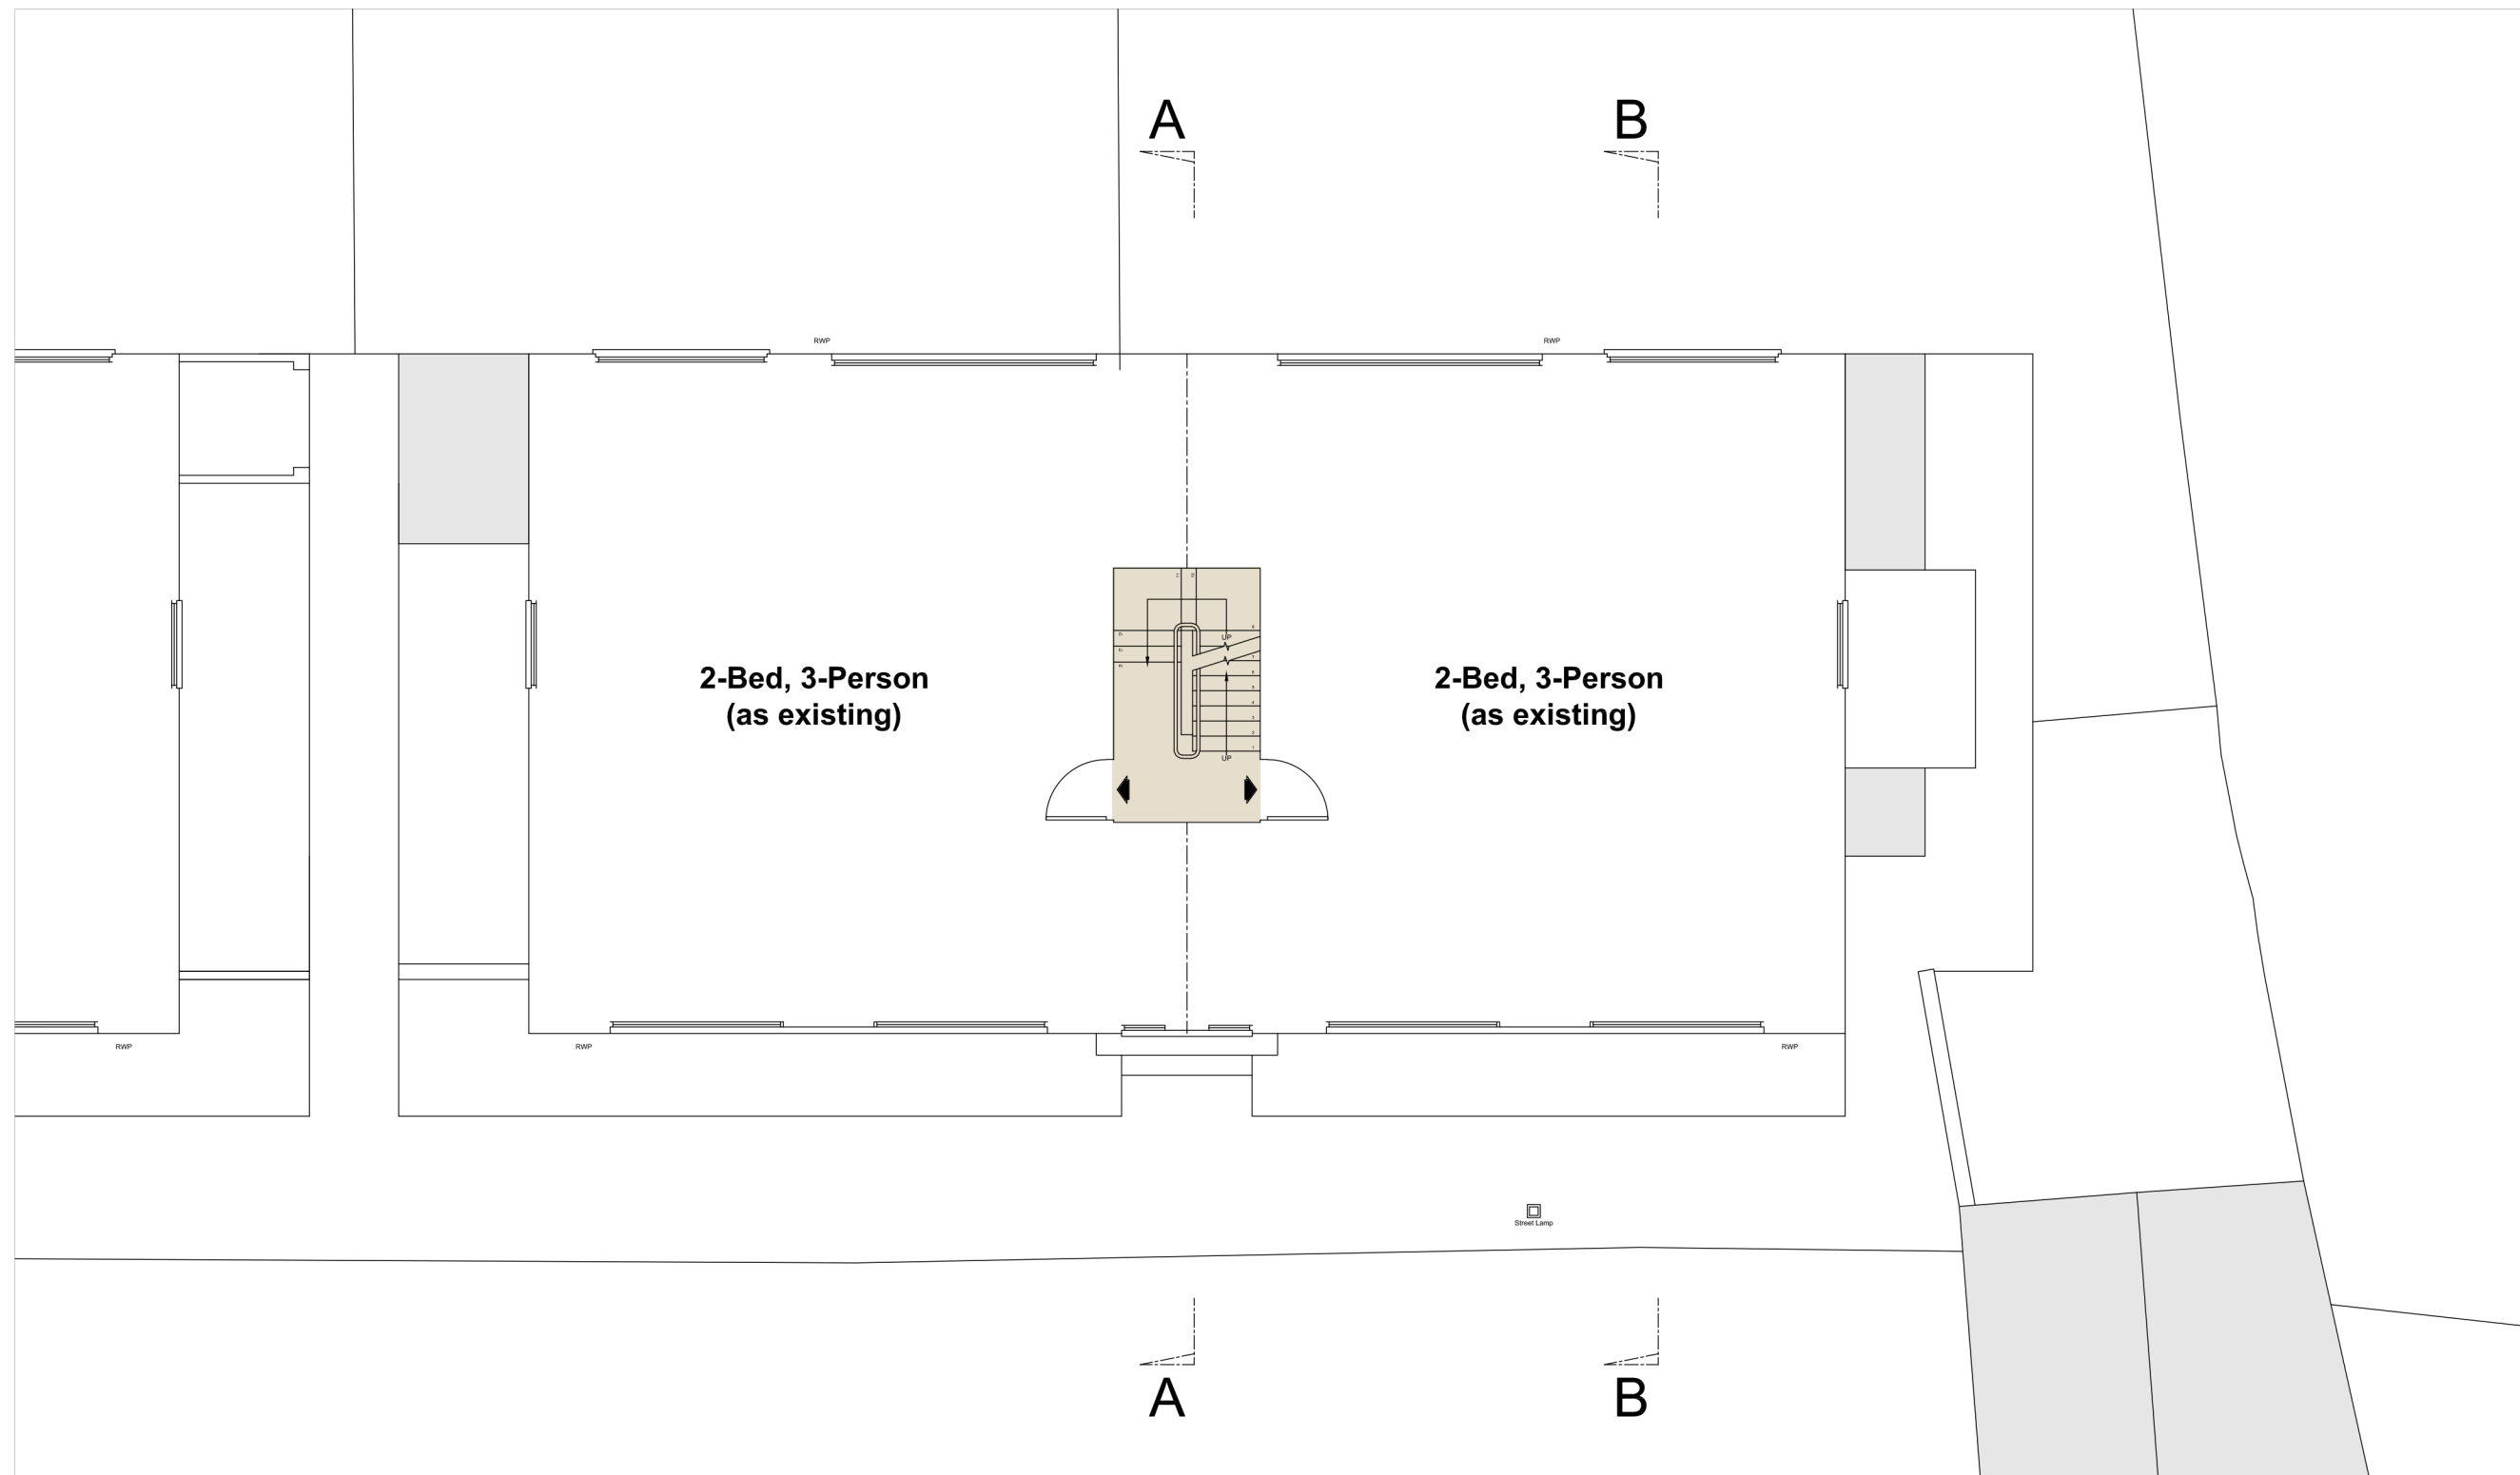

**Proposed 1st Floor Plan
(1:100 @ A3)**

B	01/10/21	Revised following comments
A	08/09/21	Revised following comments
*	03/06/21	Issued for planning

FORMER STUDIO
E:info@formerstudio.com

Job title
19 - 24 Woodedge Close,
London E4 6BB



Drawing title
Proposed 1st Floor Plan


Scale
1:100 @ A3

Date
03/06/21

Drawing No.
211735-105

Rev. No.
B

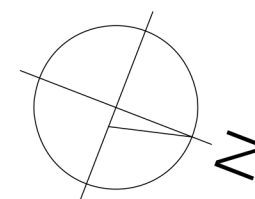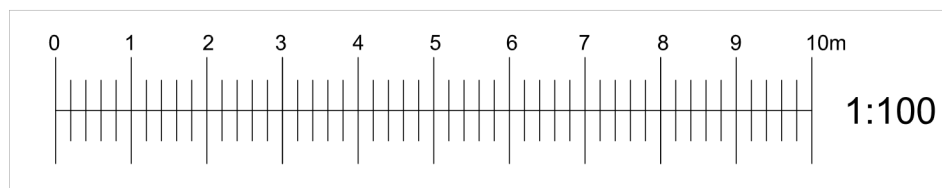

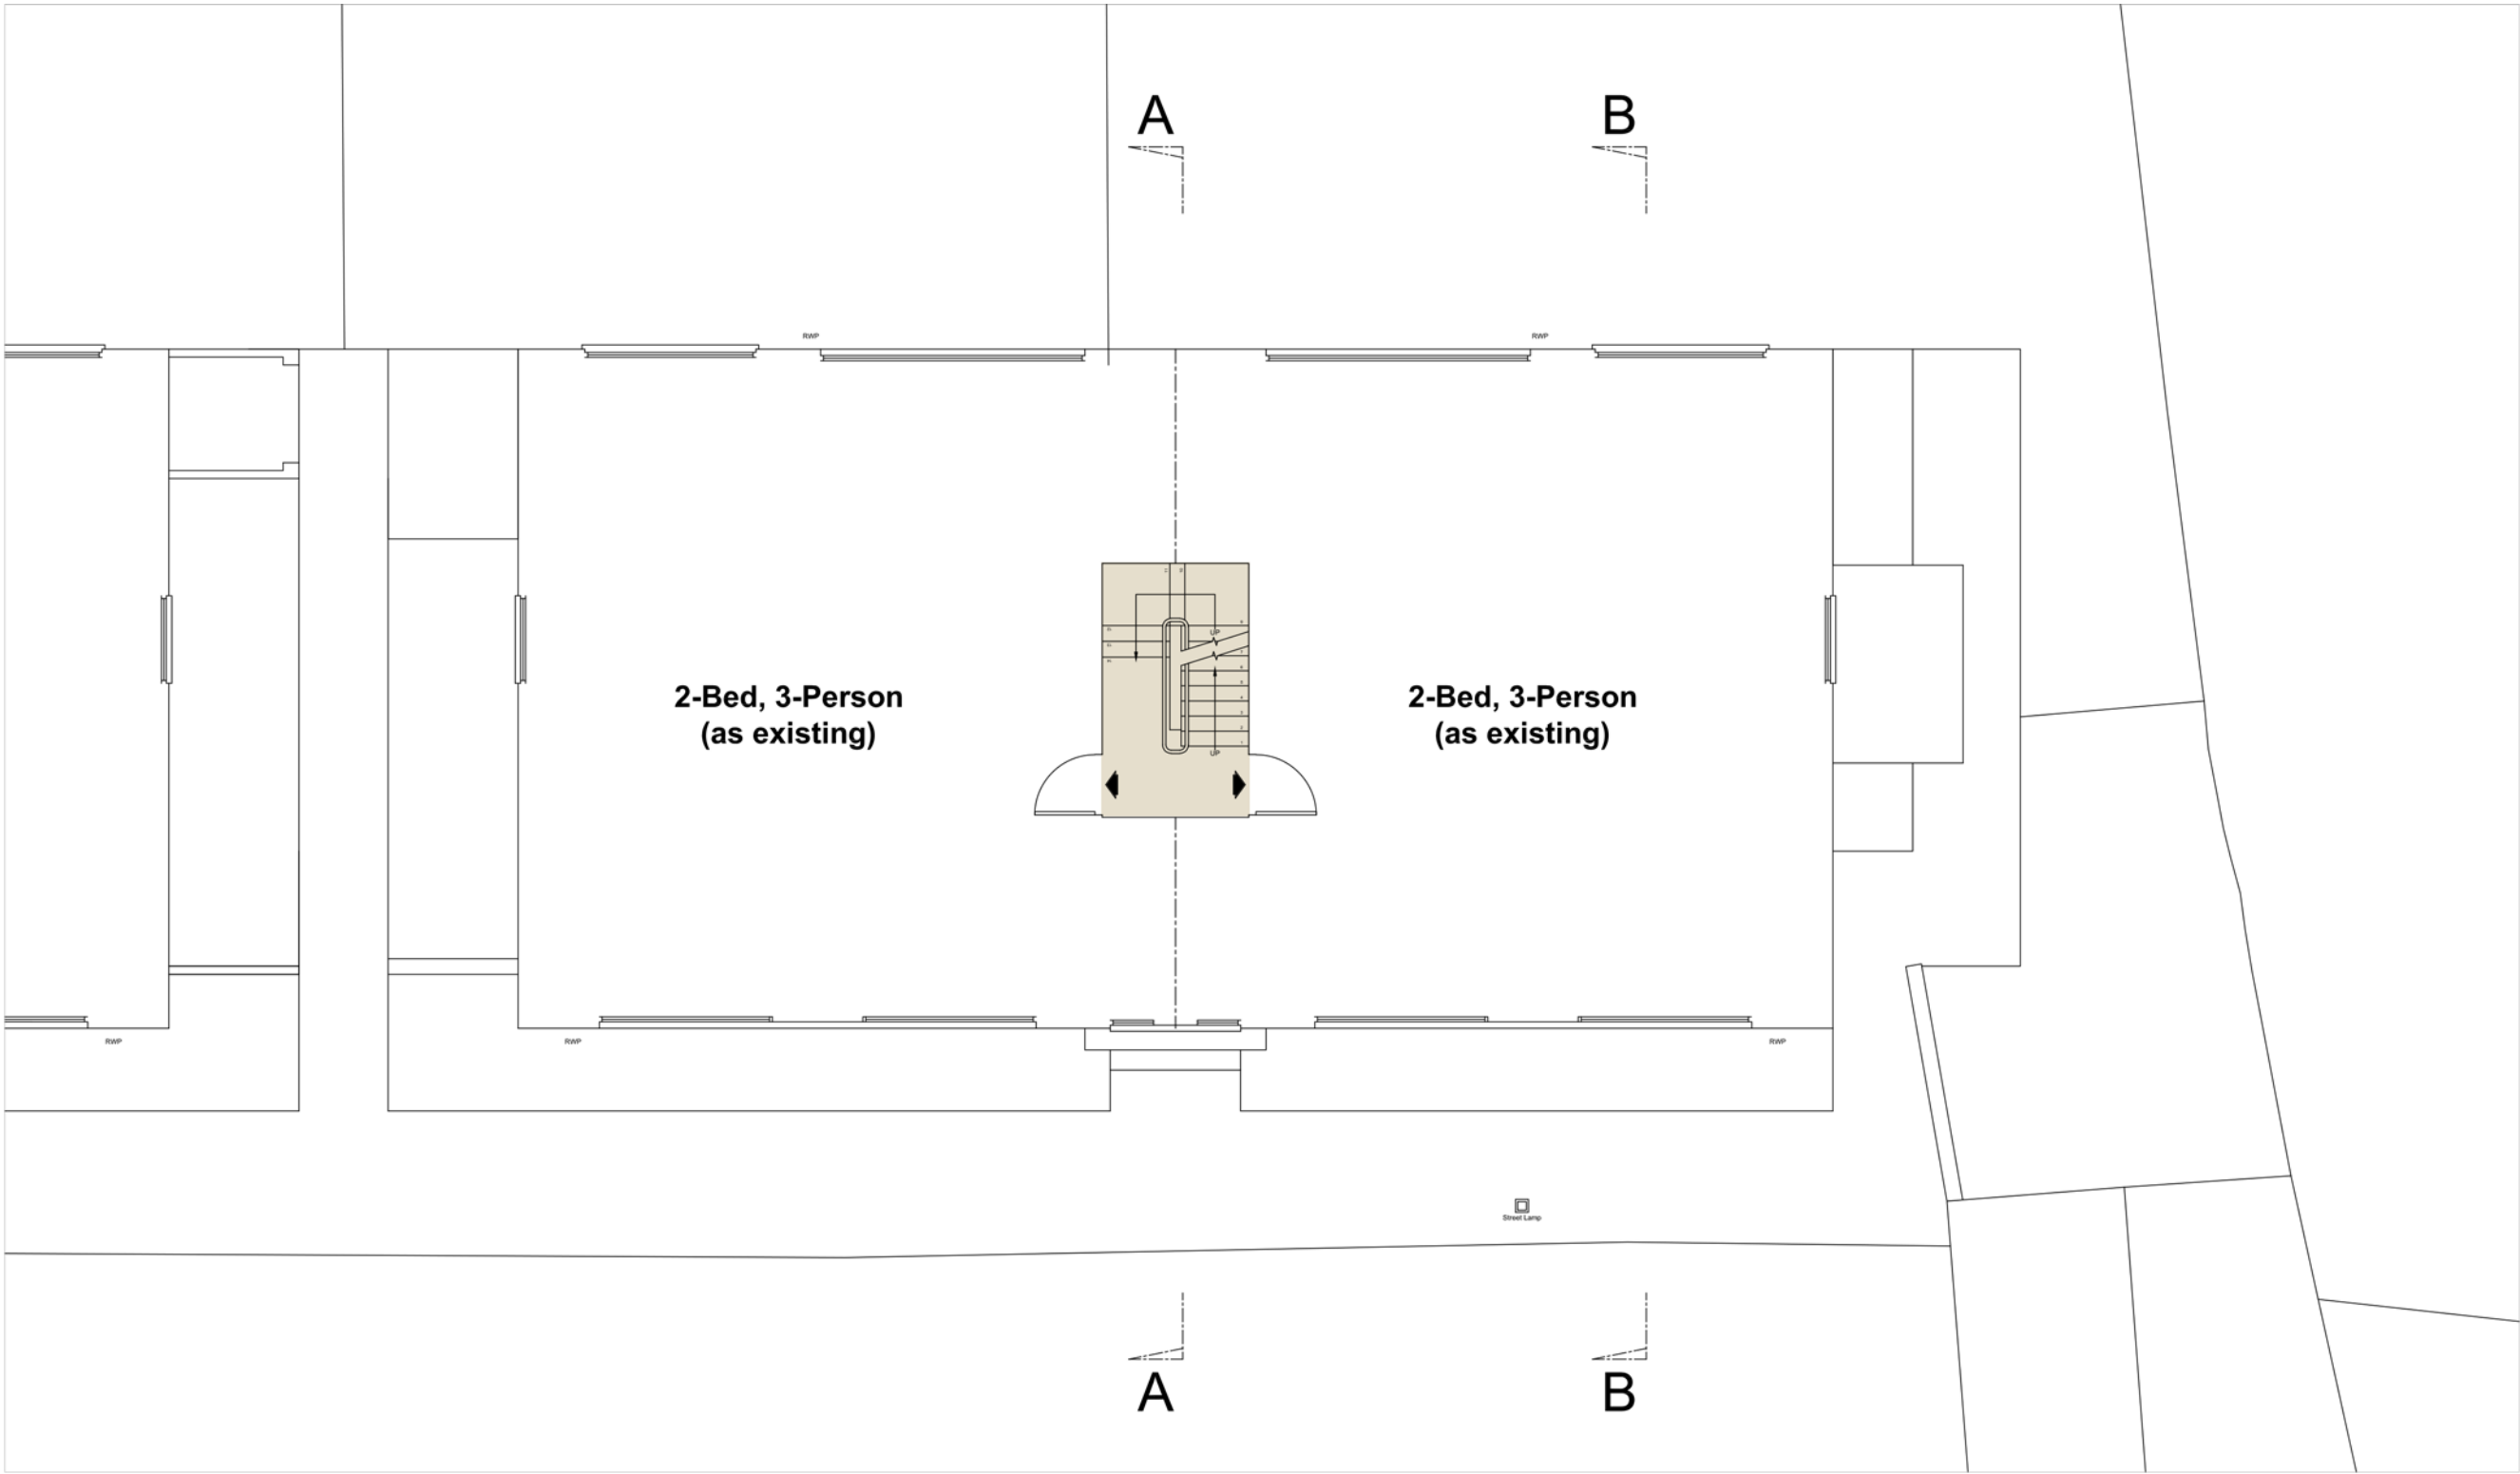

NOTE:
 This drawing has been prepared by Former Studio and the data contained herein may be used or reproduced only with Former Studios written approval.

Proposed 2nd Floor Plan
 (1:100 @ A3)

B	01/10/21	Revised following comments
A	08/09/21	Revised following comments
*	03/06/21	Issued for planning

FORMER STUDIO
 E:info@formerstudio.com

Job title
 19 - 24 Woodedge Close,
 London E4 6BB



Drawing title
 Proposed 2nd Floor Plan

Scale
 1:100 @ A3

Date
 03/06/21

Drawing No.
 211735-106

Rev. No.
 B

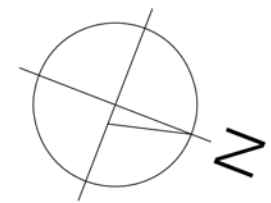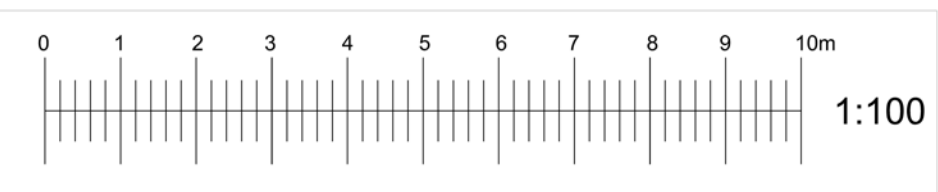


NOTE:

This drawing has been prepared by Former Studio and the data contained herein may be used or reproduced only with Former Studios written approval.

PROPOSED SCHEDULE

Unit 01	Level 3	2-Bed, 3-Person	61m2
Unit 02	Level 3	2-Bed, 3-Person	61m2

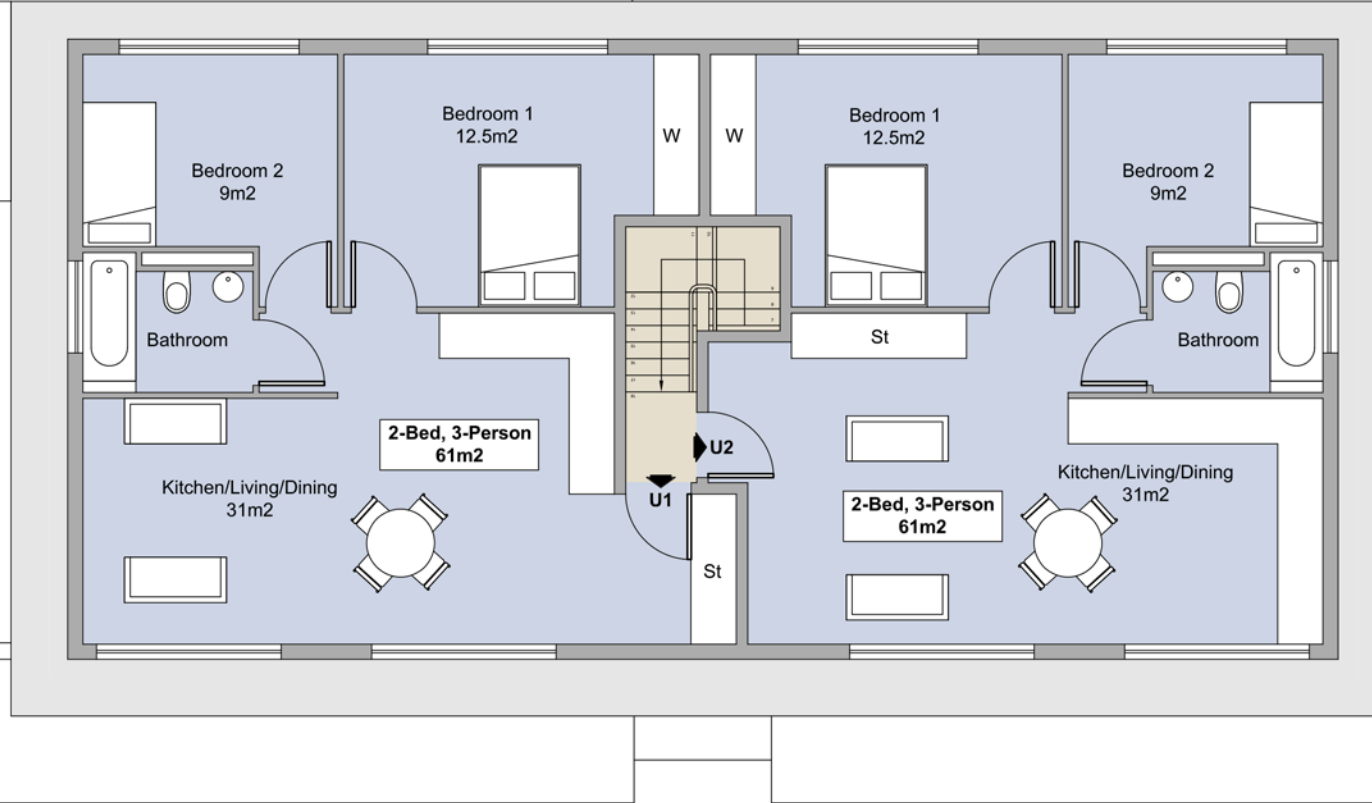

Proposed 3rd Floor Plan
(1:100 @ A3)

C	12/11/21	Revised layout
B	01/10/21	Revised following comments
A	08/09/21	Revised following comments
*	03/06/21	Issued for planning

FORMER STUDIO
E:info@formerstudio.com

Job title
19 - 24 Woodedge Close,
London E4 6BB



Drawing title
Proposed 3rd Floor Plan


Scale
1:100 @ A3

Date
03/06/21

Drawing No.
211735-108

Rev. No.
C

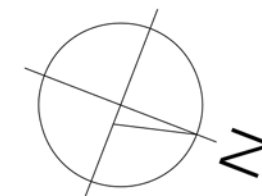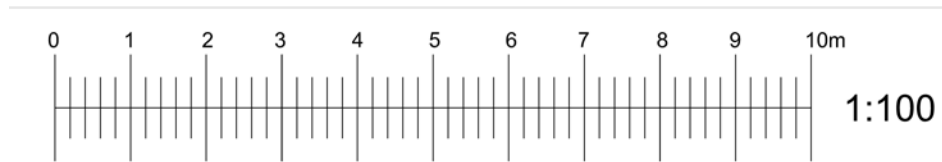

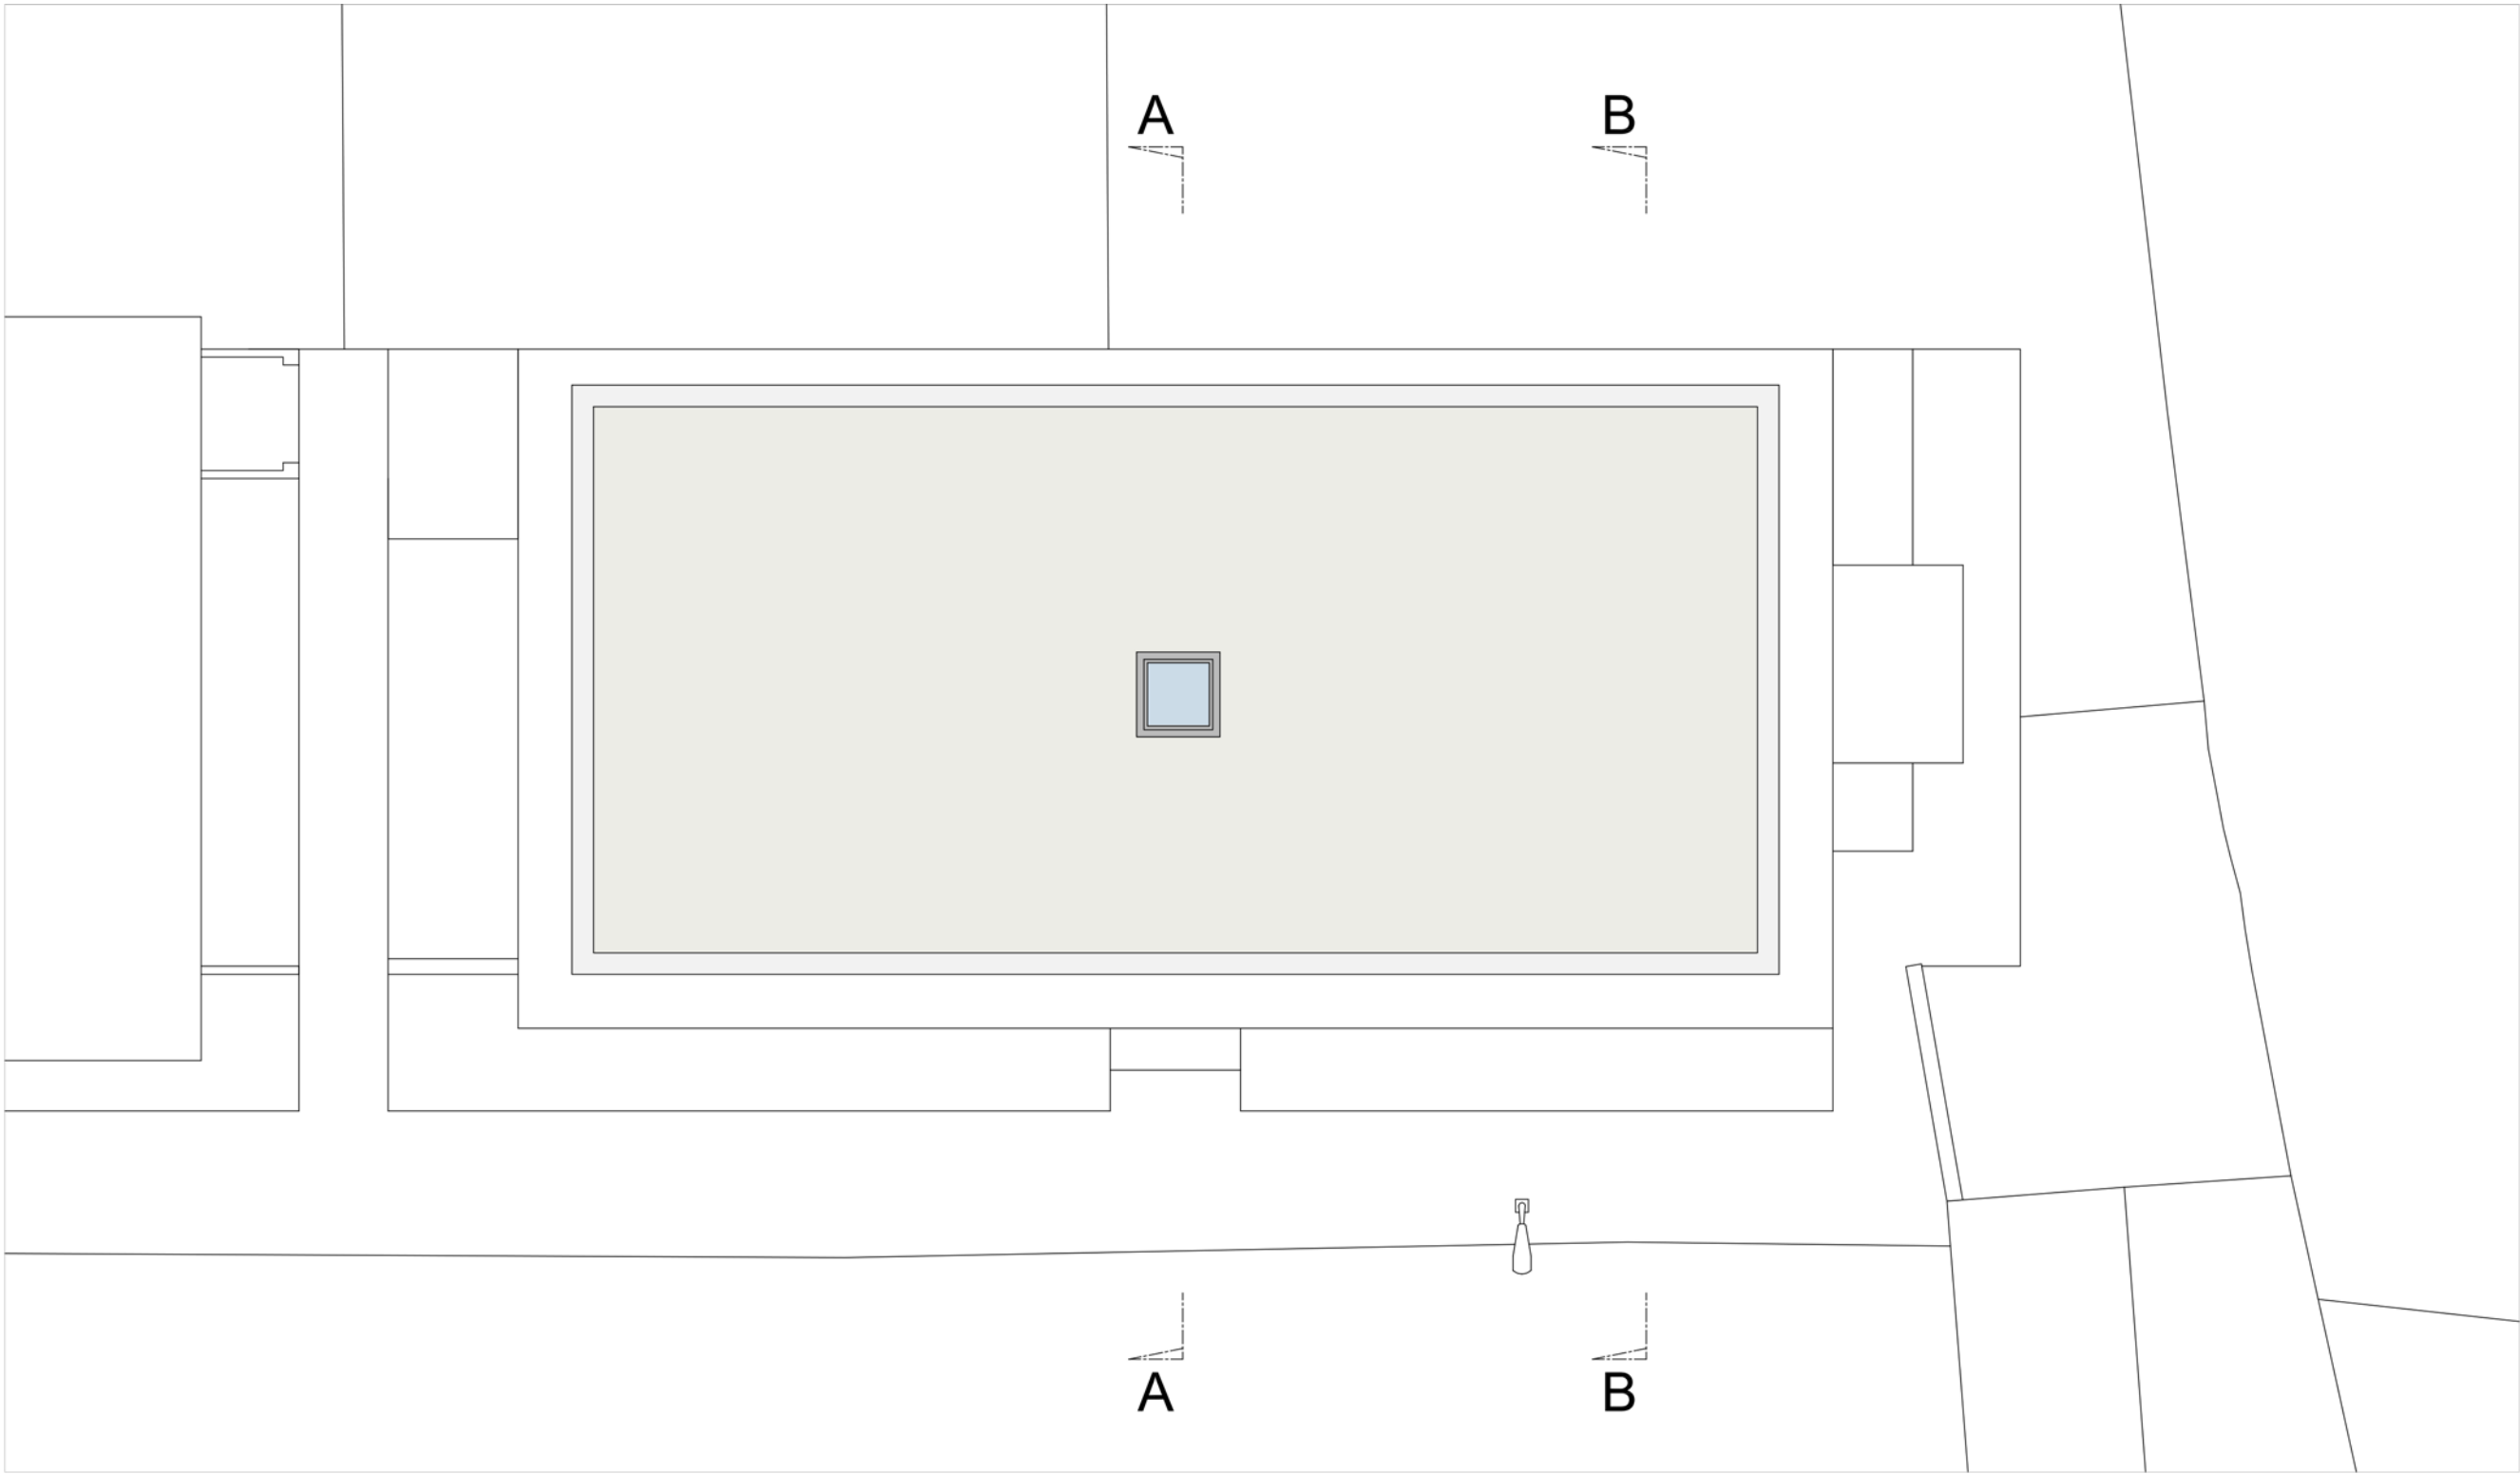

NOTE:
 This drawing has been prepared by Former Studio and the data contained herein may be used or reproduced only with Former Studios written approval.

Proposed Roof Plan
 (1:100 @ A3)

B	01/10/21	Revised following comments
A	08/09/21	Revised following comments
*	03/06/21	Issued for planning

FORMER STUDIO
 E:info@formerstudio.com

Job title
 19 - 24 Woodedge Close,
 London E4 6BB



Drawing title
 Proposed Roof Plan

Scale
 1:100 @ A3

Date
 03/06/21

Drawing No.
 211735-109

Rev. No.
 B

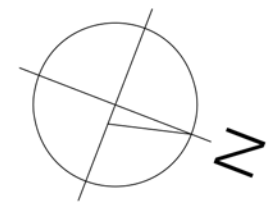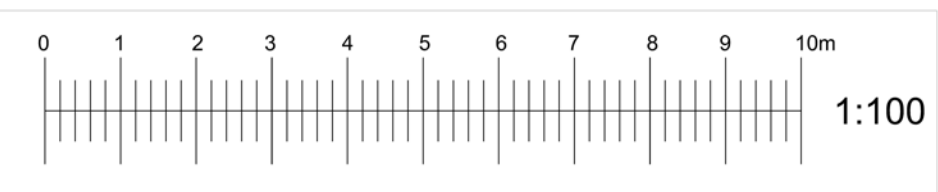


NOTE:

This drawing has been prepared by Former Studio and the data contained herein may be used or reproduced only with Former Studios written approval.

MATERIAL KEY:

- ① Existing elevation inspected and cleaned
- ② Standing seam zinc by Rheinzink or similar, colour: Natural Brown
- ③ Aluminium-framed windows, powdercoated Anthracite Gray
- ④ Facing brickwork to match existing
- ⑤ Aluminium-framed entrance door, powdercoated white to match existing, video entry system
- ⑥ Infill panel, powdercoated aluminium or coloured glass, colour to complement zinc

Matching addition proposed to adjacent block (ref: 211734)

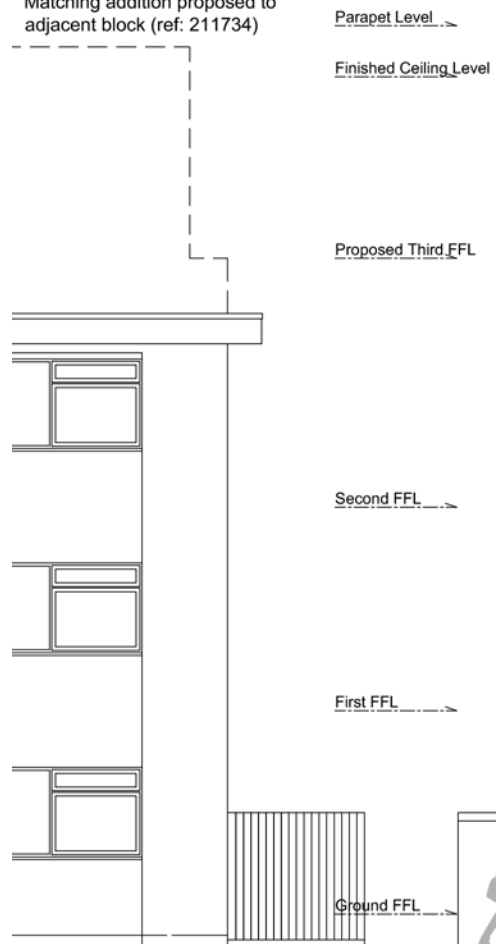

Proposed Front Elevation
(1:100 @ A3)

B	01/10/21	Revised following comments
A	08/09/21	Revised following comments
*	03/06/21	Issued for planning

FORMER STUDIO
E:info@formerstudio.com

Job title
19 - 24 Woodedge Close,
London E4 6BB


Drawing title
Proposed Front (East) Elevation

Scale
1:100 @ A3

Date
03/06/21

Drawing No.
211735-110

Rev. No.
B

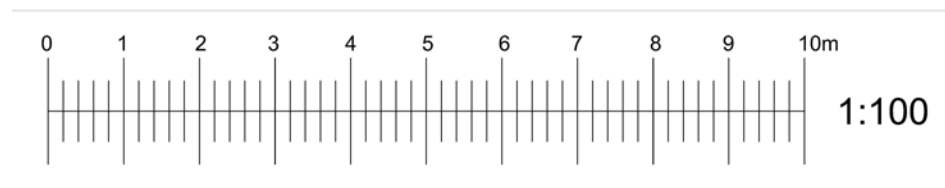

NOTE:

This drawing has been prepared by Former Studio and the data contained herein may be used or reproduced only with Former Studios written approval.

MATERIAL KEY:

- ① Standing seam zinc by Rheinzink or similar, colour: Natural Brown
- ② Aluminium-framed windows, powdercoated Anthracite Gray, obscure-glazed
- ③ Facing brickwork to match existing
- ④ Weather-treated timber screening to cycle/refuse store
- ⑤ Existing elevation inspected and cleaned



Side (South) Elevation
(1:100 @ A3)



Side (North) Elevation
(1:100 @ A3)

B	01/10/21	Revised following comments
A	08/09/21	Revised following comments
*	03/06/21	Issued for planning

FORMER STUDIO
E:info@formerstudio.com

Job title
19 - 24 Woodedge Close,
London E4 6BB


Drawing title
Proposed Side Elevations

Scale
1:100 @ A3

Date
03/06/21

Drawing No.
211735-111

Rev. No.
B

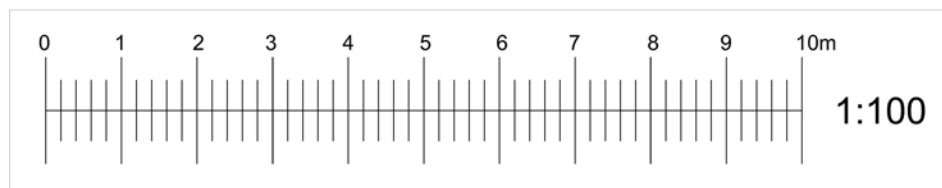


NOTE:

This drawing has been prepared by Former Studio and the data contained herein may be used or reproduced only with Former Studios written approval.

MATERIAL KEY:

- ① Existing elevation inspected and cleaned
- ② Standing seam zinc by Rheinzink or similar, colour: Natural Brown
- ③ Aluminium-framed windows, powdercoated Anthracite Gray
- ④ Facing brickwork to match existing
- ⑤ Aluminium-framed entrance door, powdercoated white to match existing, video entry system

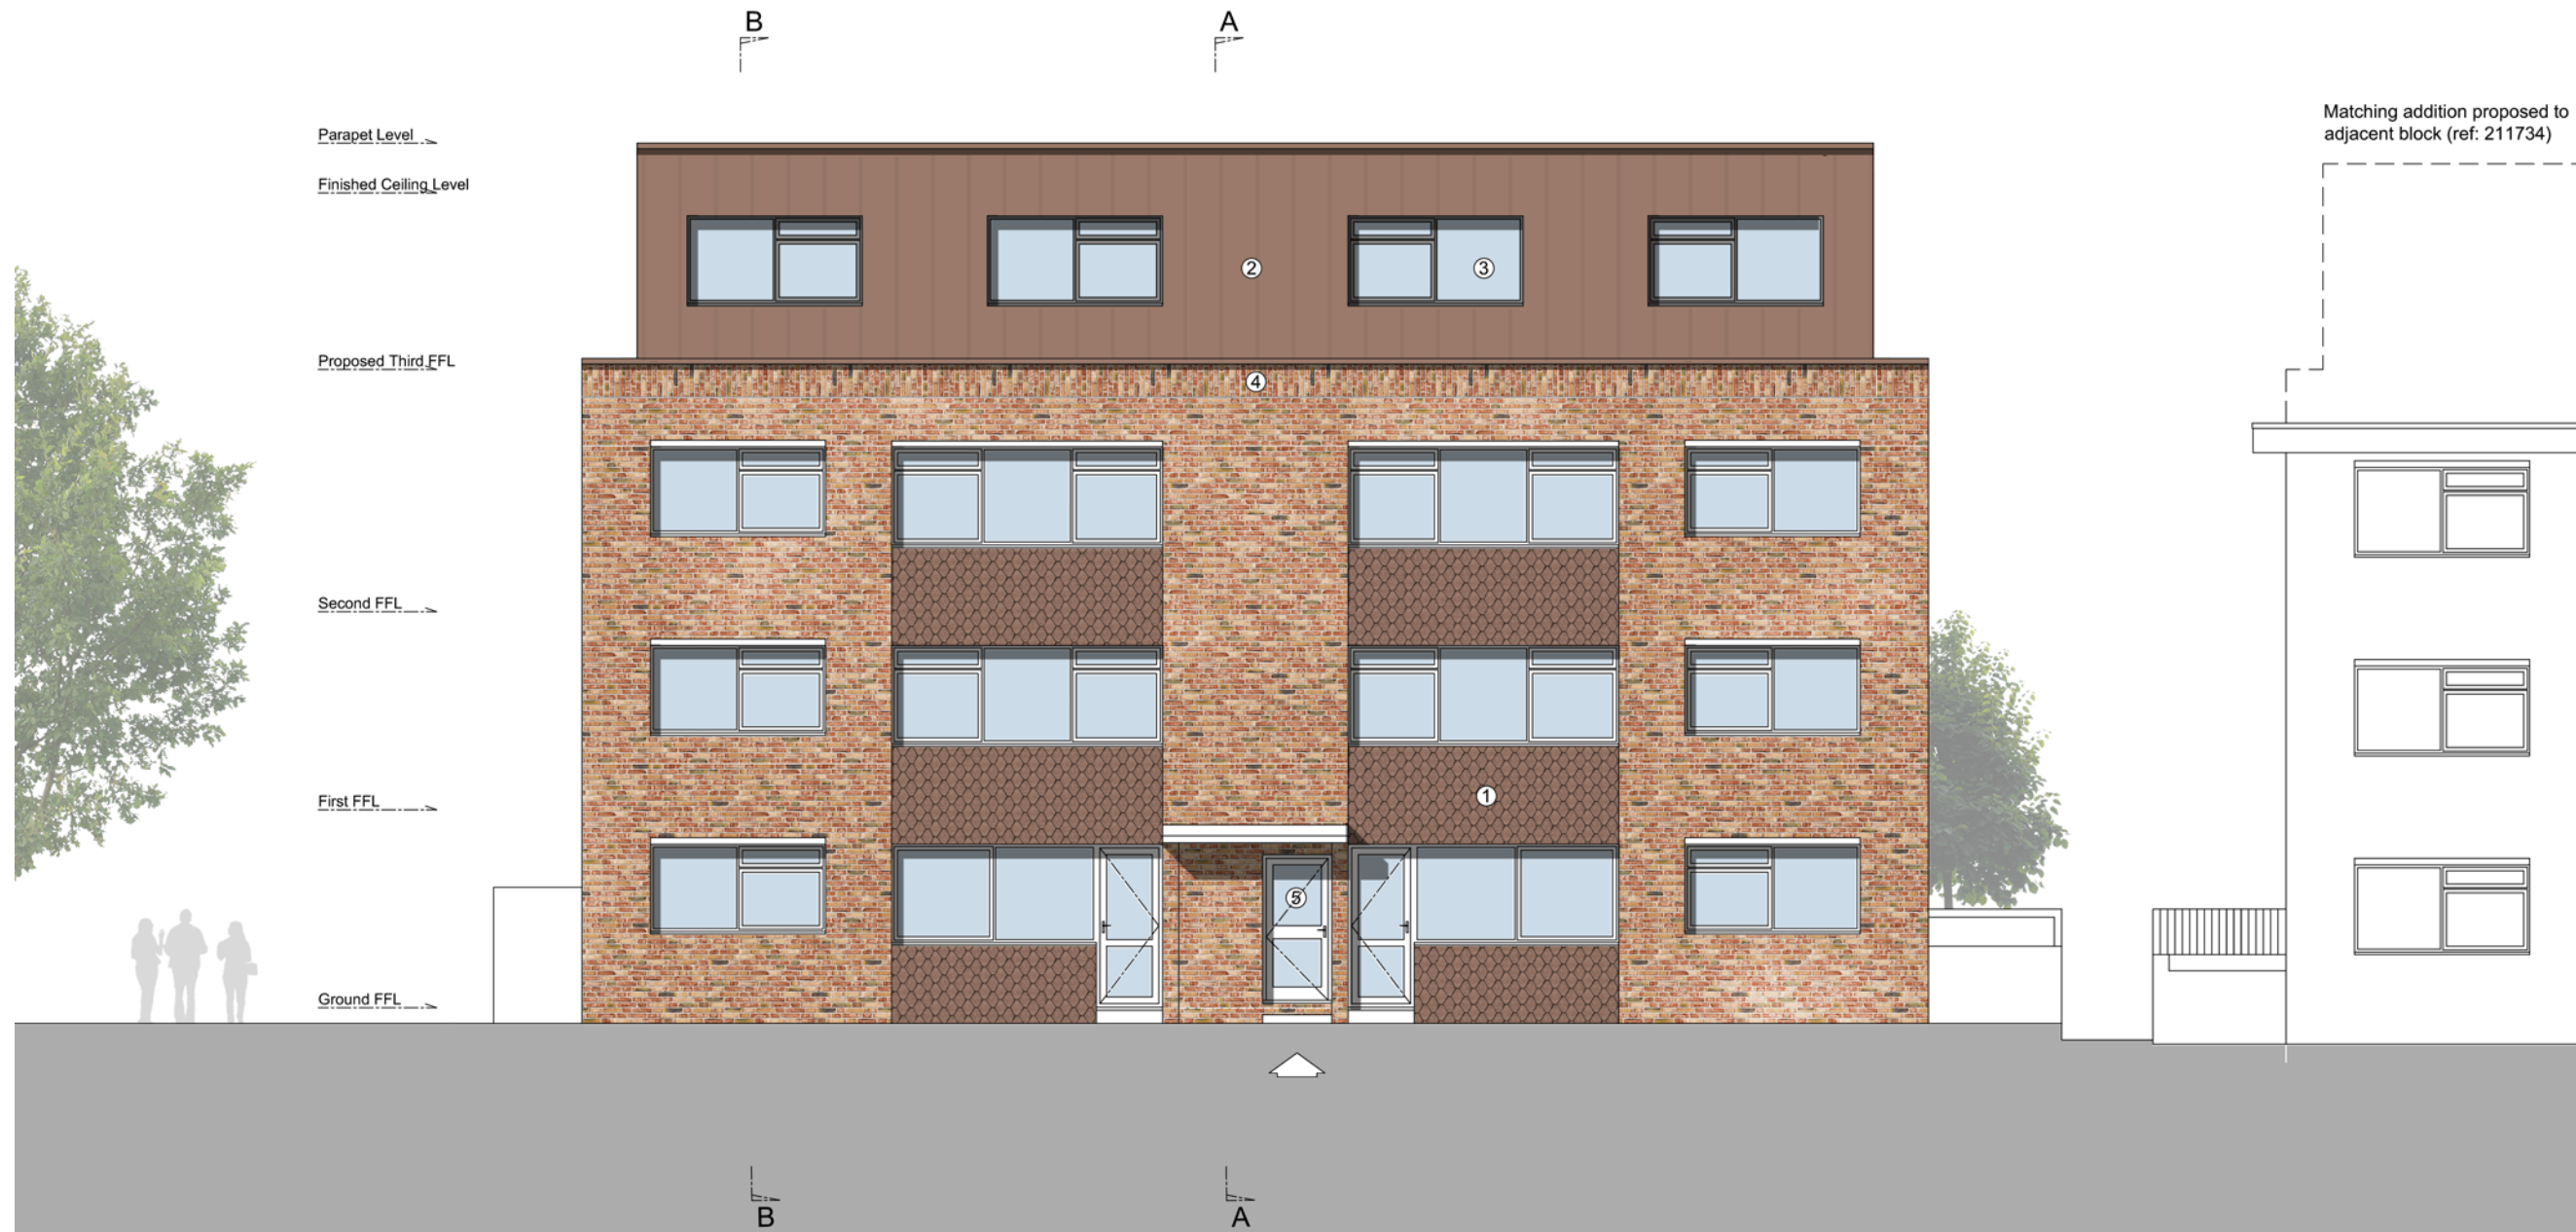

Proposed Rear (West) Elevation
(1:100 @ A3)

B	01/10/21	Revised following comments
A	08/09/21	Revised following comments
*	03/06/21	Issued for planning

FORMER STUDIO
E:info@formerstudio.com

Job title
19 - 24 Woodedge Close,
London E4 6BB


Drawing title
Proposed Rear (West) Elevation

Scale
1:100 @ A3

Date
03/06/21

Drawing No.
211735-112

Rev. No.
B

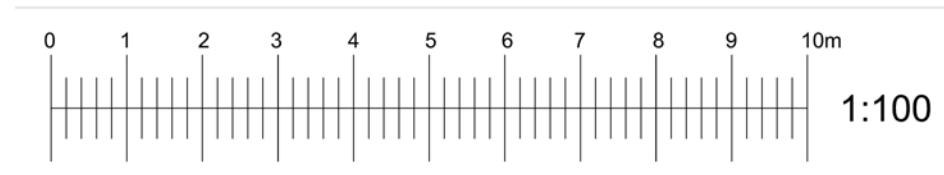

NOTE:

This drawing has been prepared by Former Studio and the data contained herein may be used or reproduced only with Former Studios written approval.



Proposed Section A-A
(1:100 @ A3)

C	12/11/21	Revised layout
B	01/10/21	Revised following comments
A	08/09/21	Revised following comments
*	03/06/21	Issued for planning

FORMER STUDIO
E:info@formerstudio.com

Job title
19 - 24 Woodedge Close,
London E4 6BB


Drawing title
Proposed Section AA

Scale
1:100 @ A3

Date
03/06/21


Drawing No.
211735-113

Rev. No.
C

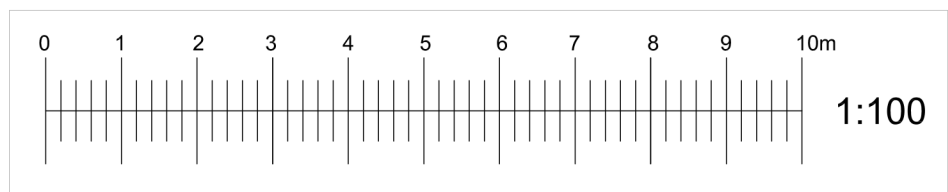

NOTE:

This drawing has been prepared by Former Studio and the data contained herein may be used or reproduced only with Former Studios written approval.

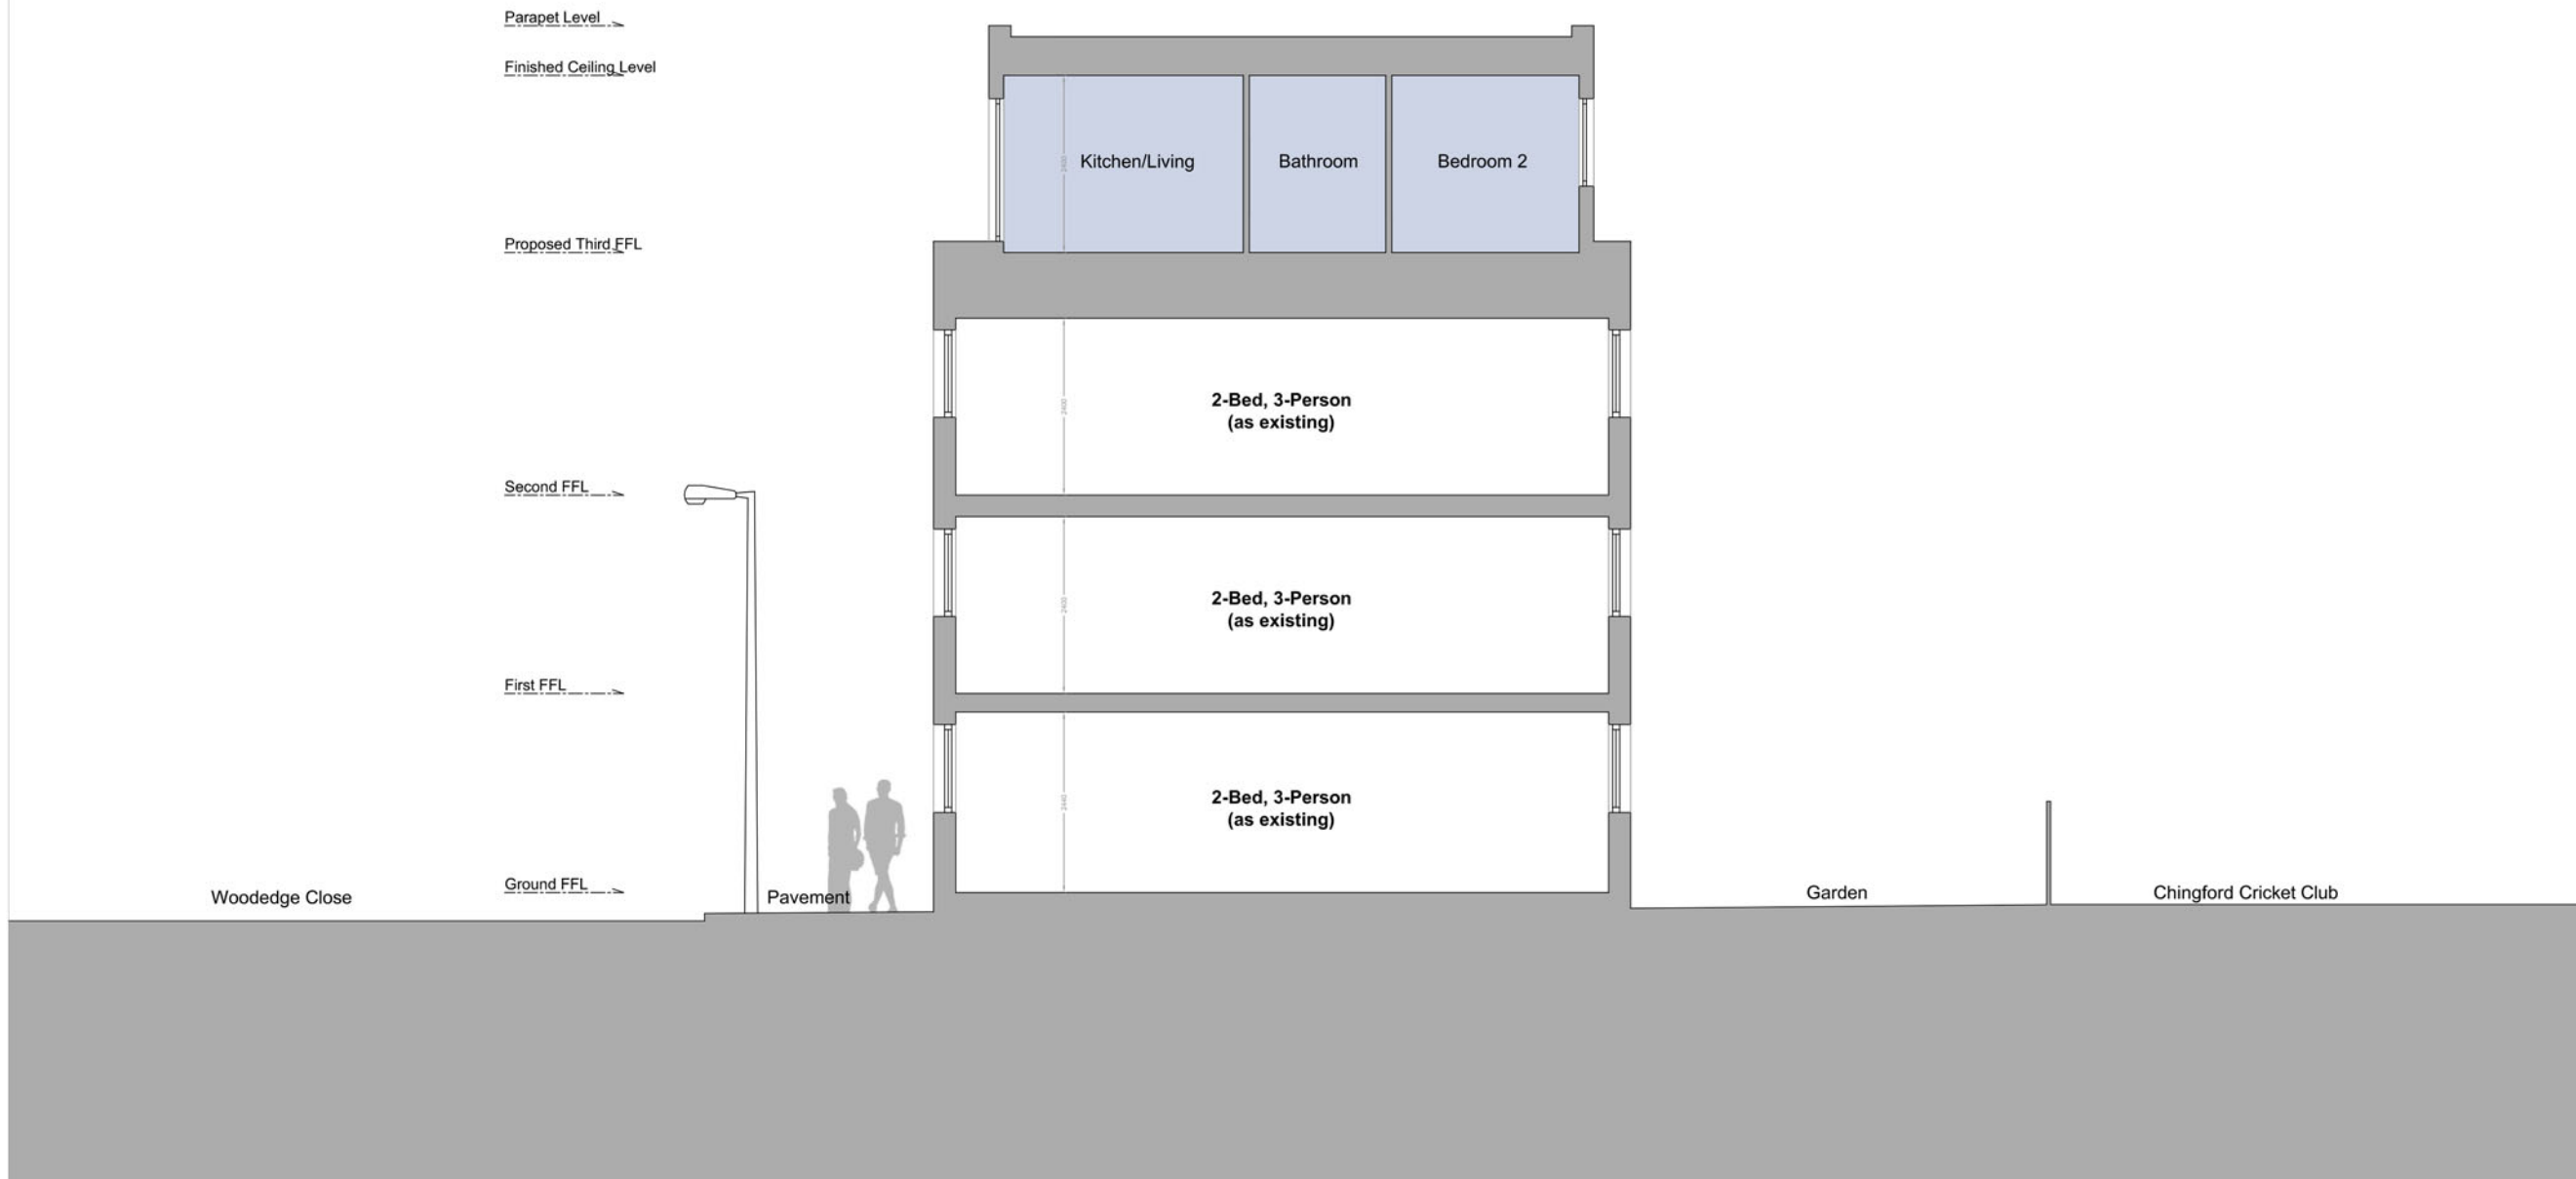

Proposed Section B-B
(1:100 @ A3)

A	12/11/21	Revised layout
*	01/10/21	Issued for planning

FORMER STUDIO
E:info@formerstudio.com

Job title
19 - 24 Woodedge Close,
London E4 6BB


Drawing title
Proposed Section BB

Scale
1:100 @ A3

Date
01/10/21


Drawing No.
211735-115

Rev. No.
A

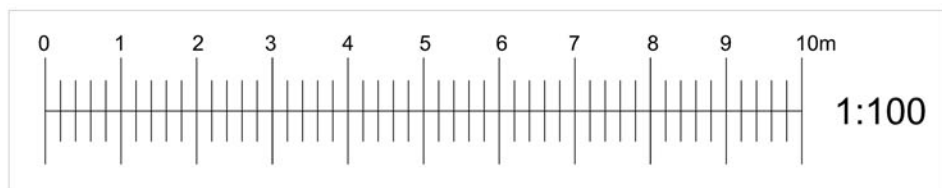

NOTE:

This drawing has been prepared by Former Studio and the data contained herein may be used or reproduced only with Former Studios written approval.

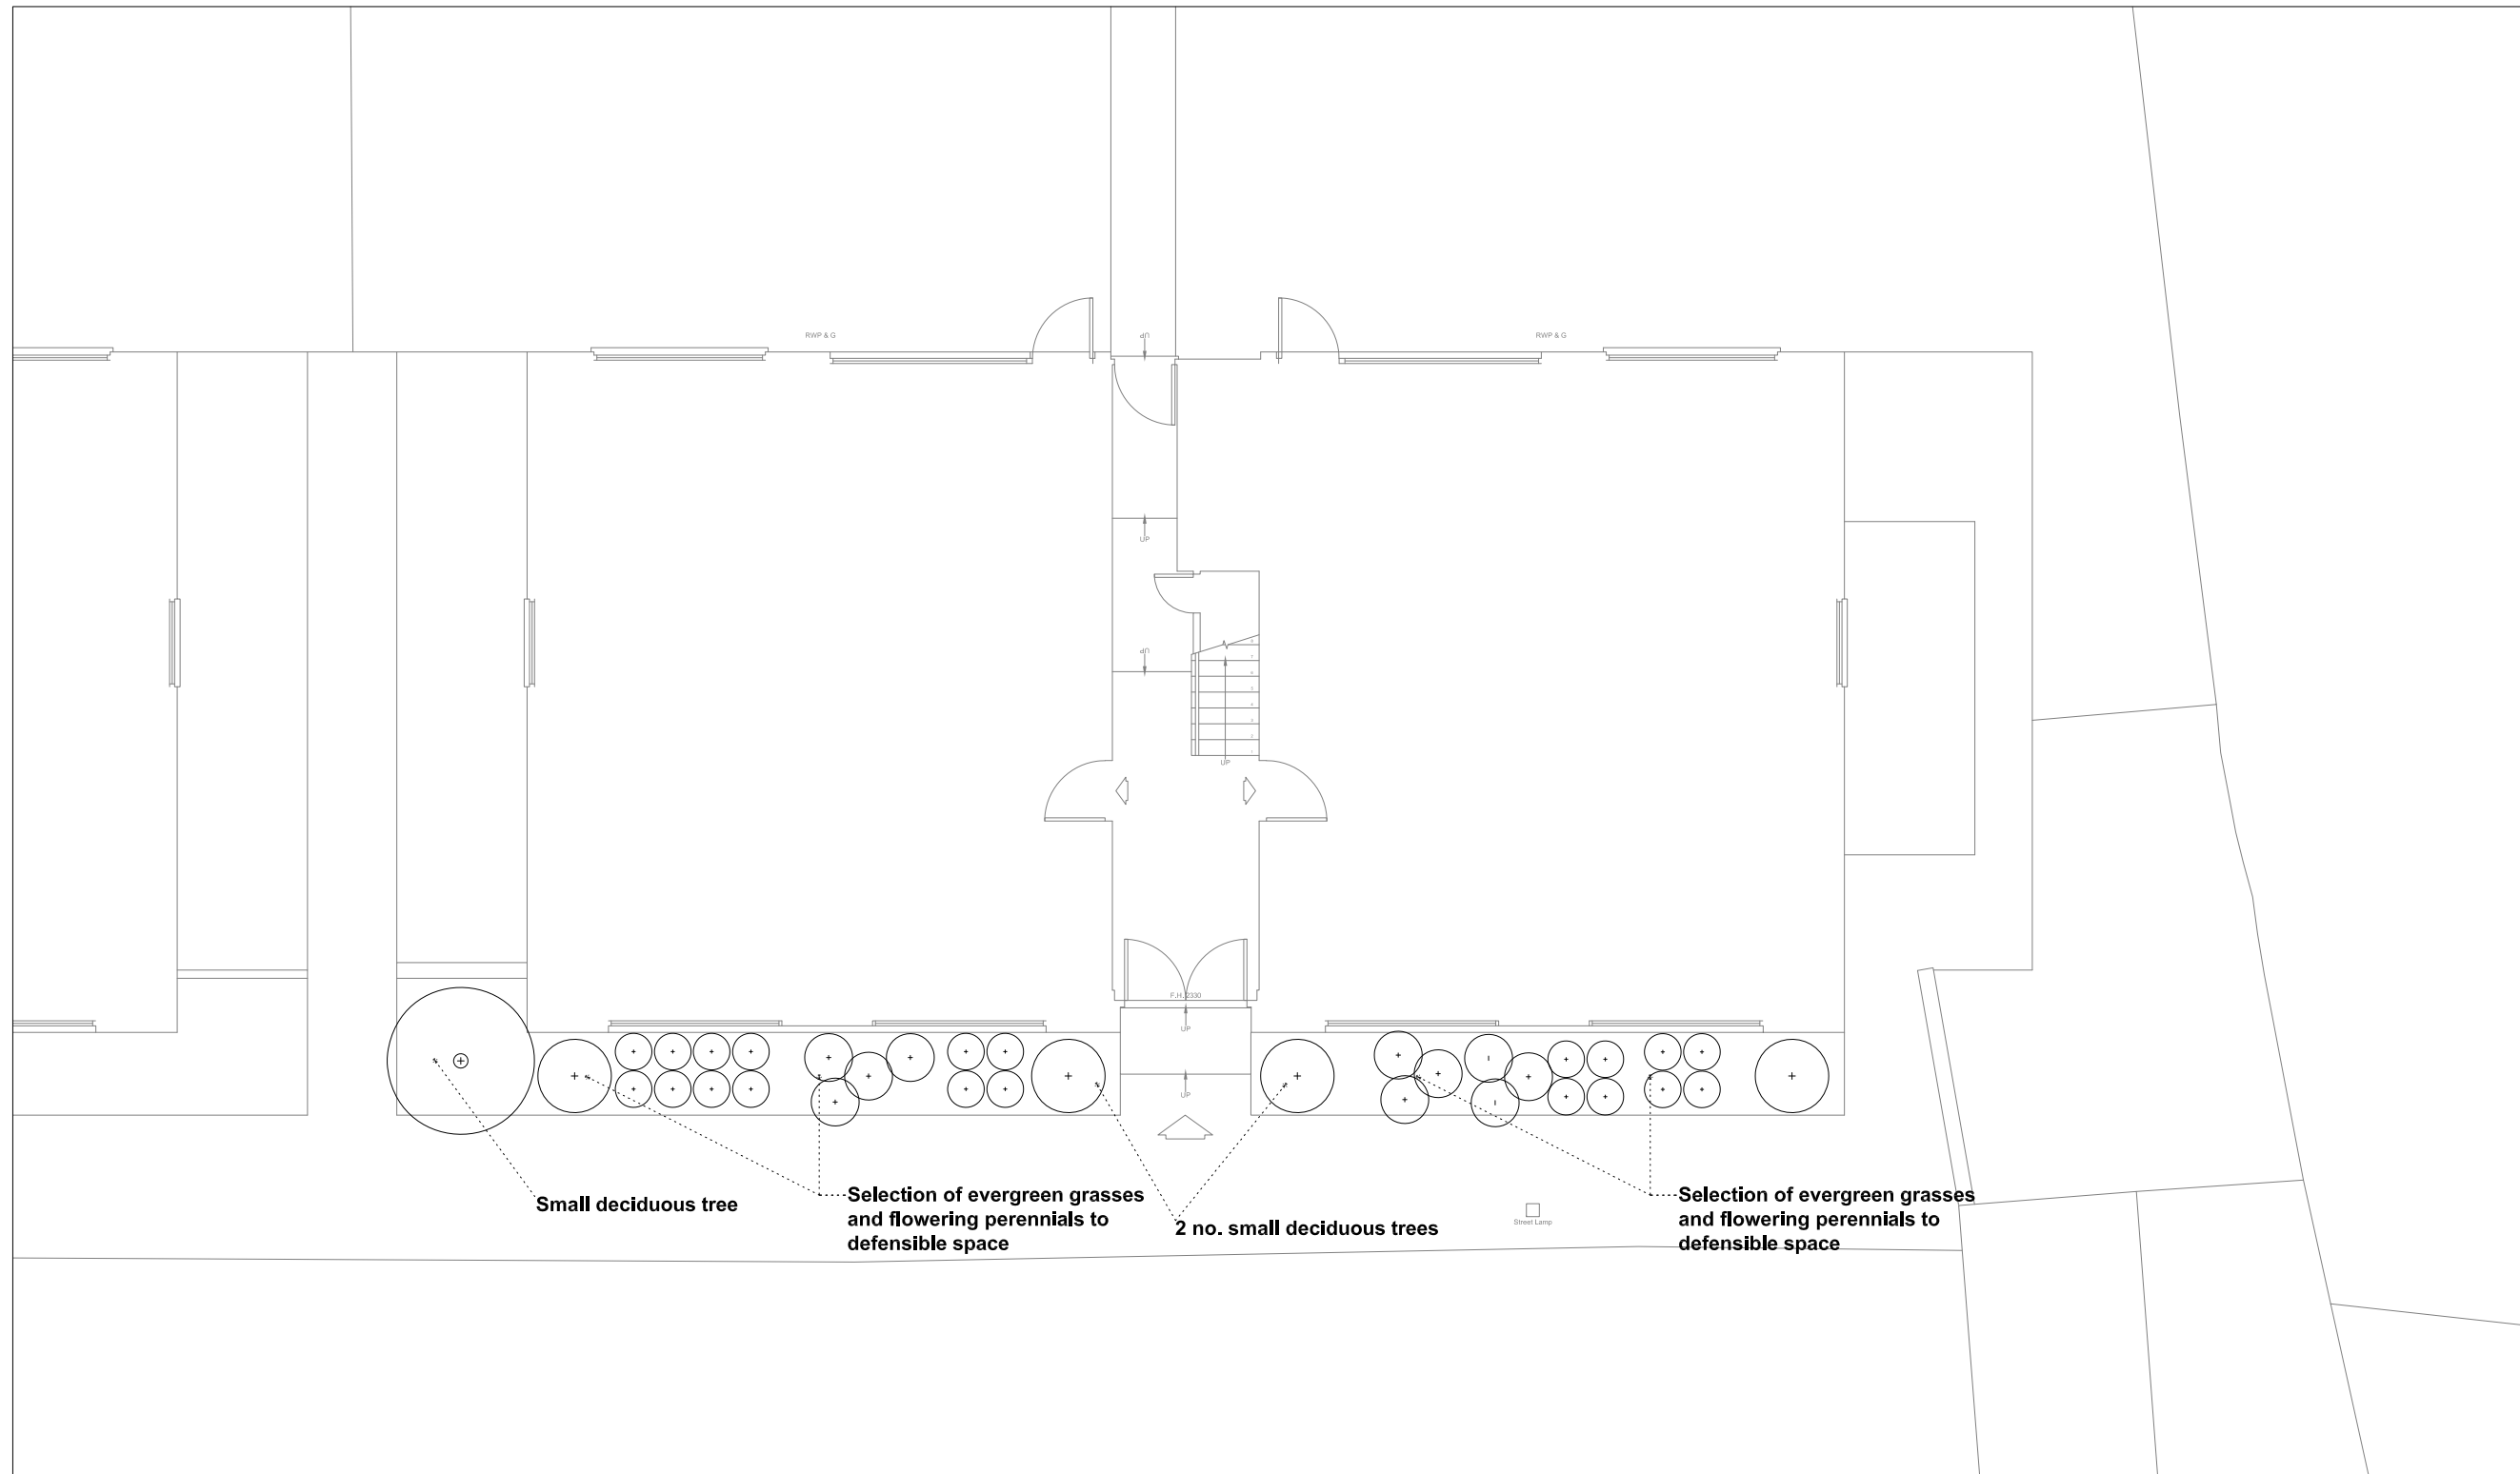

Outline Landscape Plan
(1:100 @ A3)

* 03/06/21 Issued for planning

FORMER STUDIO
E:info@formerstudio.com

Job title
19 - 24 Woodedge Close,
London E4 6BB

Drawing title
Proposed Outline Landscape Plan

Scale Date
1:100 @ A3 03/06/21

Drawing No. Rev. No.
211735-114 *

