




SCALE 1:1250@ A1

 

RESPONSIBILITY IS NOT ACCEPTED FOR OTHERS SCALING DIRECTLY FROM THIS DRAWING. DO NOT SCALE FROM THIS DRAWING, USE WRITTEN DIMENSIONS ONLY.

0 10m 25m 50m  
1:1250


ORIGINAL SHEET SIZE **A1**

THIS DRAWING IS PRODUCED FOR USE IN THIS PROJECT ONLY AND MAY NOT BE USED FOR ANY OTHER PURPOSE. NPS PROPERTY CONSULTANTS LTD ACCEPT NO LIABILITY FOR THE USE OF THIS DRAWING OTHER THAN THE PURPOSE FOR WHICH IT WAS INTENDED IN CONNECTION WITH THIS PROJECT AS RECORDED IN THE 'PURPOSE FOR ISSUE' AND 'FILE STATUS CODE'.

THIS DRAWING MAY NOT BE REPRODUCED IN ANY FORM WITHOUT PRIOR WRITTEN AGREEMENT.

© CROWN COPYRIGHT AND DATABASE RIGHTS 2019 ORDNANCE SURVEY  
LICENCE NUMBER: 100019340.

KEY PLAN

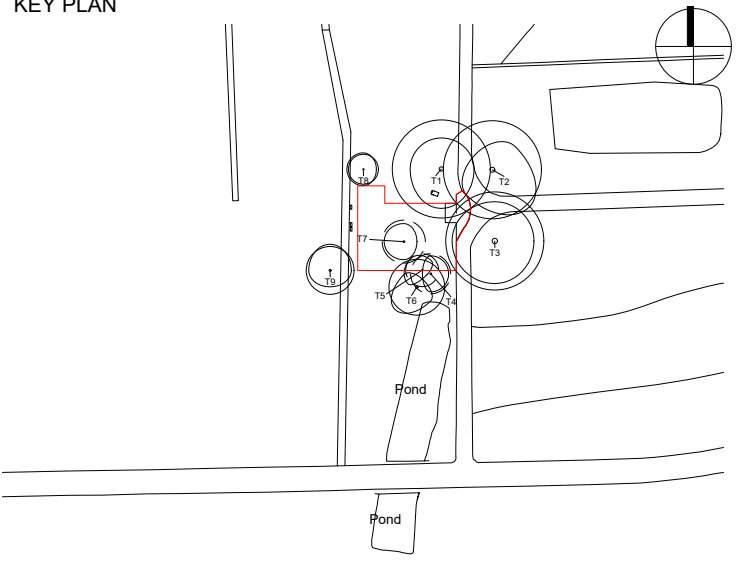

Notes:

SECOND ISSUE  
Drawings renamed at planner's request

P2	DA	24.11.22	STE	24.11.22	STE	24.11.22
----	----	----------	-----	----------	-----	----------

FIRST ISSUE

P1	JT	19.12.21	JT	19.12.21	JT	19.12.21
----	----	----------	----	----------	----	----------

**EVOLVE**

A PARTNERSHIP BETWEEN  
WALTHAM FOREST COUNCIL AND NORSE CONSULTING

CLIENT

London Borough of Waltham Forest

PROJECT

Mortuary Containers and Cemetery  
Compound - Temporary

TITLE


Location Plan - As Existing

SCALE 1:1250 DISCIPLINE Architect PROJECT NUMBER 106092

DRAWING NUMBER **EVO-ZZ-00-D-A-01** REV CODE **P2**

STATUS CODE	PURPOSE OF ISSUE	Drawn by	Approved by
S2	Information	DA	STE



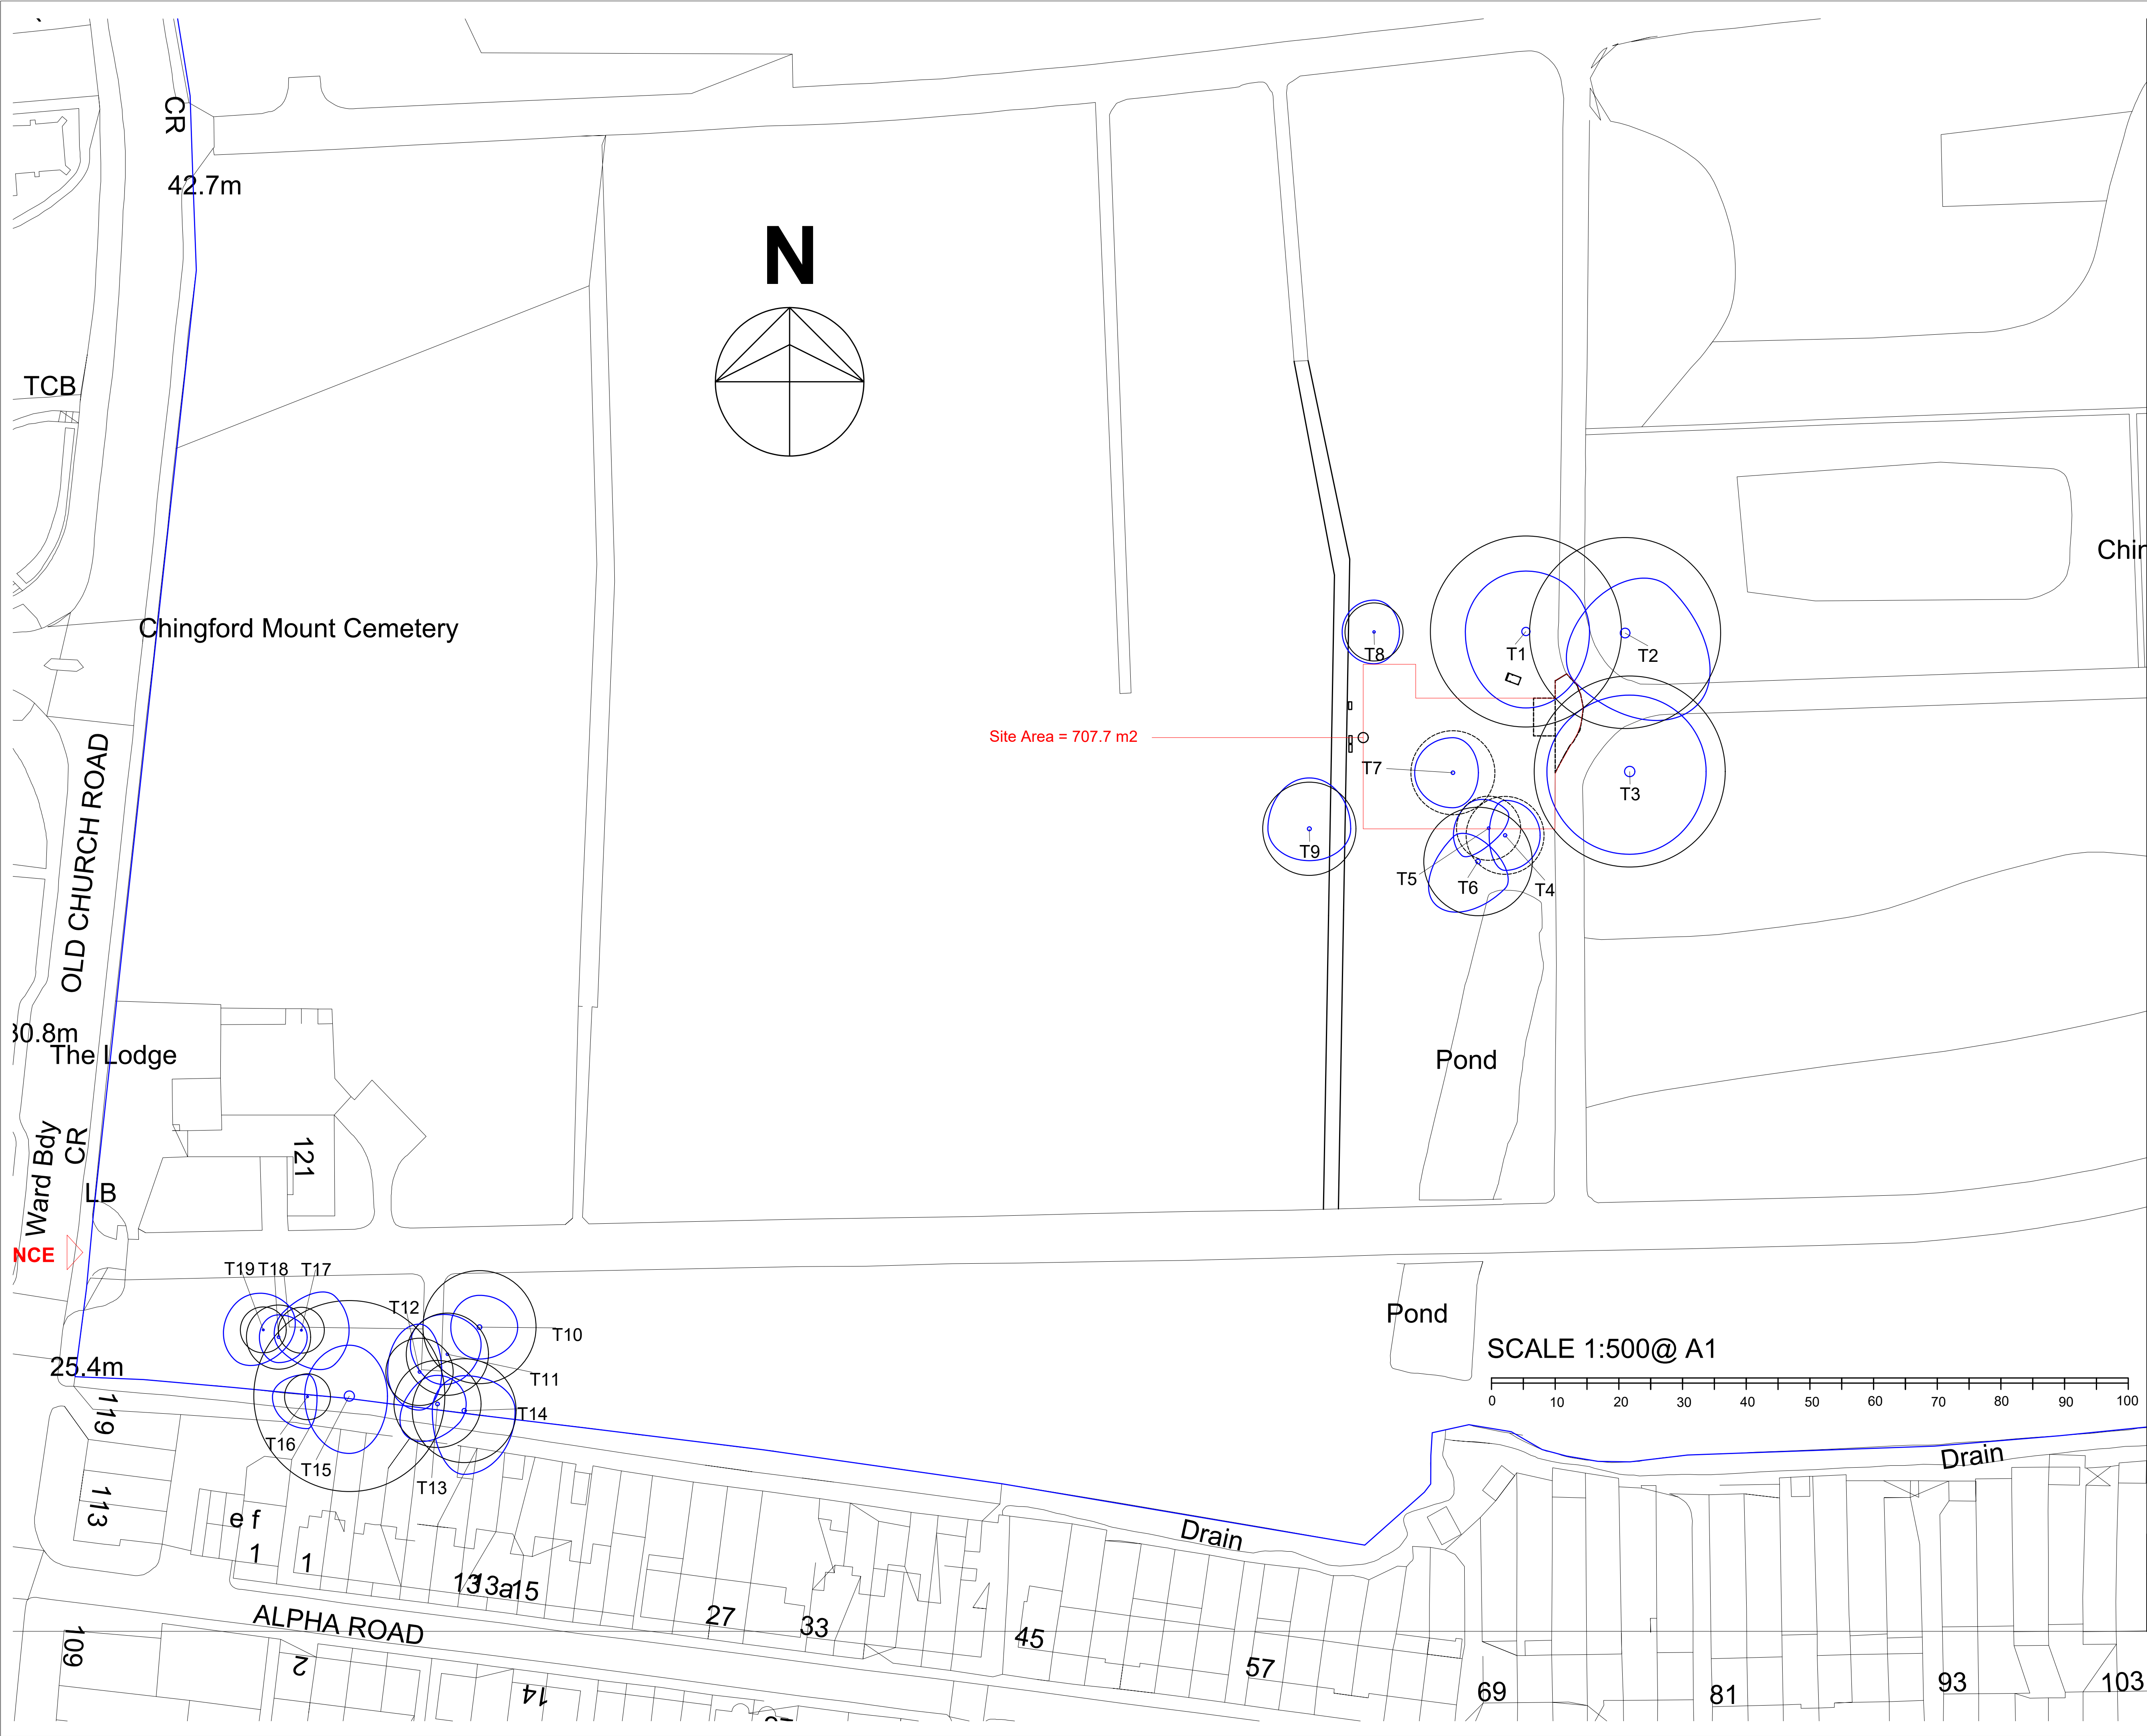

RESPONSIBILITY IS NOT ACCEPTED FOR OTHERS SCALING DIRECTLY FROM THIS DRAWING. DO NOT SCALE FROM THIS DRAWING, USE WRITTEN DIMENSIONS ONLY.

0 5m 10m 20m  
1:500


ORIGINAL SHEET SIZE **A1**

THIS DRAWING IS PRODUCED FOR USE IN THIS PROJECT ONLY AND MAY NOT BE USED FOR ANY OTHER PURPOSE. NPS PROPERTY CONSULTANTS LTD ACCEPT NO LIABILITY FOR THE USE OF THIS DRAWING OTHER THAN THE PURPOSE FOR WHICH IT WAS INTENDED IN CONNECTION WITH THIS PROJECT AS RECORDED IN THE 'PURPOSE FOR ISSUE' AND 'FILE STATUS CODE'.

THIS DRAWING MAY NOT BE REPRODUCED IN ANY FORM WITHOUT PRIOR WRITTEN AGREEMENT.

© CROWN COPYRIGHT AND DATABASE RIGHTS 2019 ORDNANCE SURVEY  
LICENCE NUMBER: 100019340.

KEY PLAN

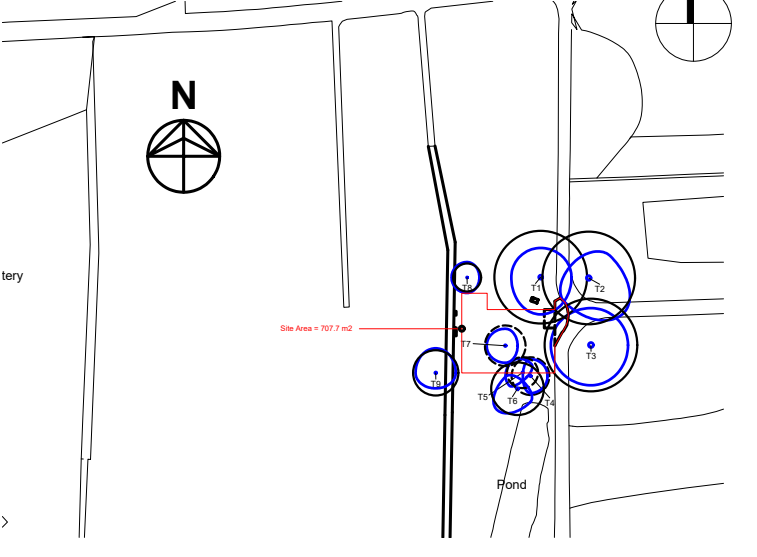

Notes:

SECOND ISSUE  
Drawings renamed at planner's request

P2	DA	24.11.22	STE	24.11.22	STE	24.11.22
----	----	----------	-----	----------	-----	----------

FIRST ISSUE

P1	JT	19.12.21	JT	19.12.21	JT	19.12.21
----	----	----------	----	----------	----	----------

**EVOLVE**

A PARTNERSHIP BETWEEN  
WALTHAM FOREST COUNCIL AND NORSE CONSULTING

Evolve Norse  
280 Filers Lane, Norwich, NR6 6EQ  
Tel: 01603 894100 web:www.norsegroup.co.uk

CLIENT

London Borough of Waltham Forest

PROJECT

Mortuary Containers and Cemetery  
Compound - Temporary


TITLE

Block Plan - Pre Existing

SCALE 1:500 DISCIPLINE Architect PROJECT NUMBER 106092

DRAWING NUMBER **EVO-ZZ-00-D-A-02** REV CODE **P2**

STATUS CODE	PURPOSE OF ISSUE	Drawn by	Approved by
S2	Information	DA	STE

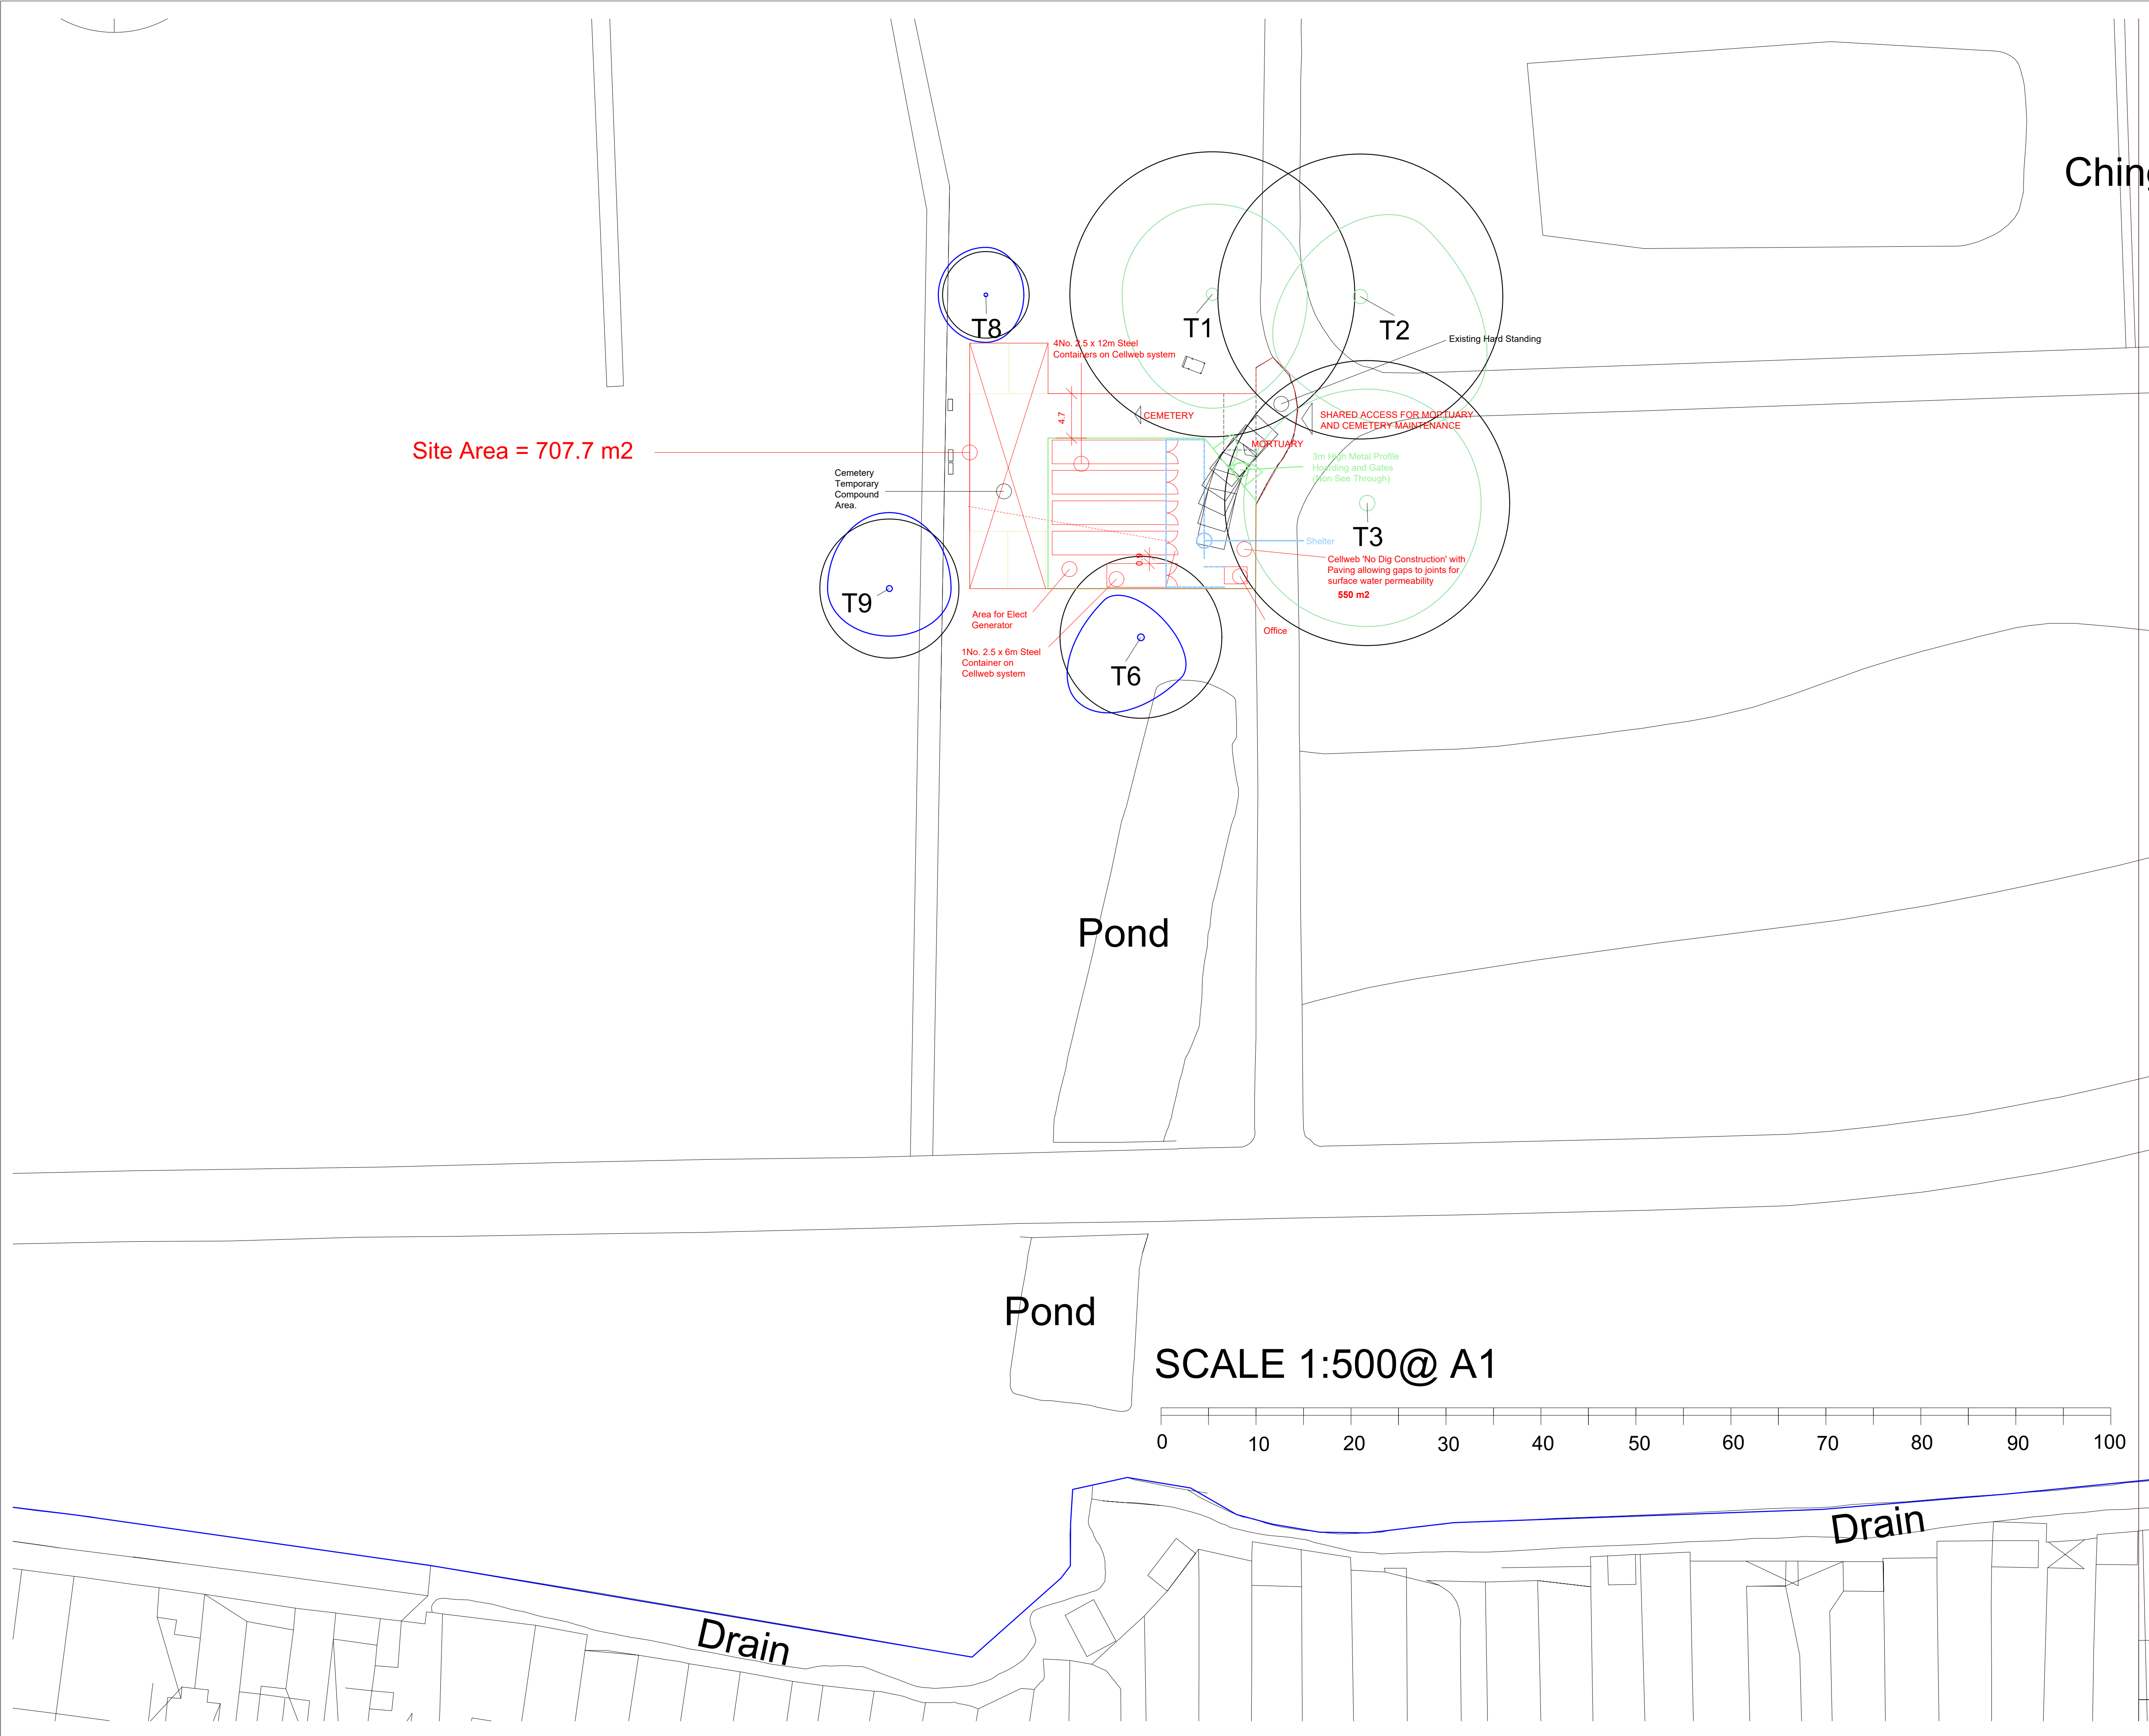


RESPONSIBILITY IS NOT ACCEPTED FOR OTHERS SCALING DIRECTLY FROM THIS DRAWING. DO NOT SCALE FROM THIS DRAWING, USE WRITTEN DIMENSIONS ONLY.

0 5m 10m 20m  
1:500  
ORIGINAL SHEET SIZE **A1**

THIS DRAWING IS PRODUCED FOR USE IN THIS PROJECT ONLY AND MAY NOT BE USED FOR ANY OTHER PURPOSE. NPS PROPERTY CONSULTANTS LTD ACCEPT NO LIABILITY FOR THE USE OF THIS DRAWING OTHER THAN THE PURPOSE FOR WHICH IT WAS INTENDED IN CONNECTION WITH THIS PROJECT AS RECORDED IN THE 'PURPOSE FOR ISSUE' AND 'FILE STATUS CODE'.

THIS DRAWING MAY NOT BE REPRODUCED IN ANY FORM WITHOUT PRIOR WRITTEN AGREEMENT.

© CROWN COPYRIGHT AND DATABASE RIGHTS 2019 ORDNANCE SURVEY  
LICENCE NUMBER: 100019340.

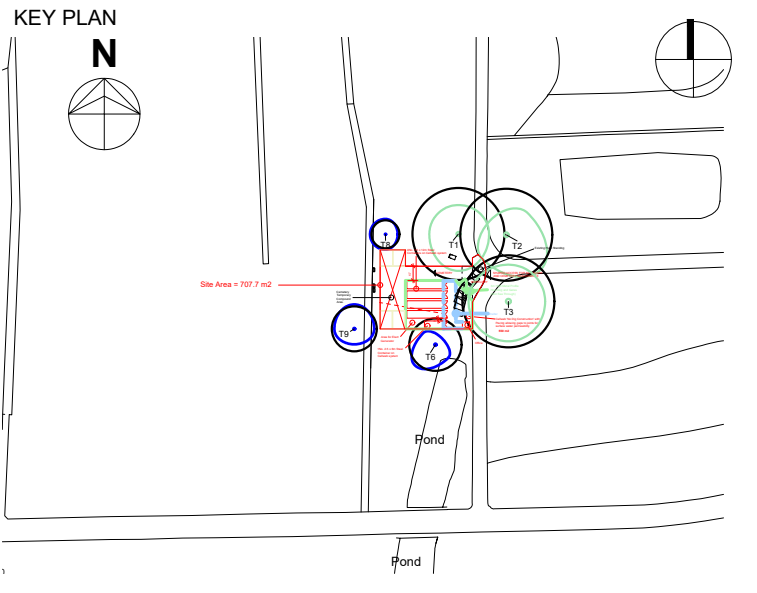

Notes:

SECOND ISSUE Drawings renamed at planner's request						
P2	DA	24.11.22	STE	24.11.22	STE	24.11.22
FIRST ISSUE						
P1	JT	19.12.21	JT	19.12.21	JT	19.12.21

**EVOLVE**  
A PARTNERSHIP BETWEEN  
WALTHAM FOREST COUNCIL AND NORSE CONSULTING

Evolve Norse  
280 Filers Lane, Norwich, NR6 6EQ  
Tel: 01603 894100 web:www.norsegroup.co.uk


CLIENT  
London Borough of Waltham Forest

PROJECT  
Mortuary Containers and Cemetery Compound - Temporary

TITLE  
Block Plan - As Existing

SCALE 1:500	DISCIPLINE Architect	PROJECT NUMBER 106092
DRAWING NUMBER EVO-ZZ-00-D-A-03	REV CODE P2	
STATUS CODE S2	PURPOSE OF ISSUE Information	Drawn by DA Checked by STE



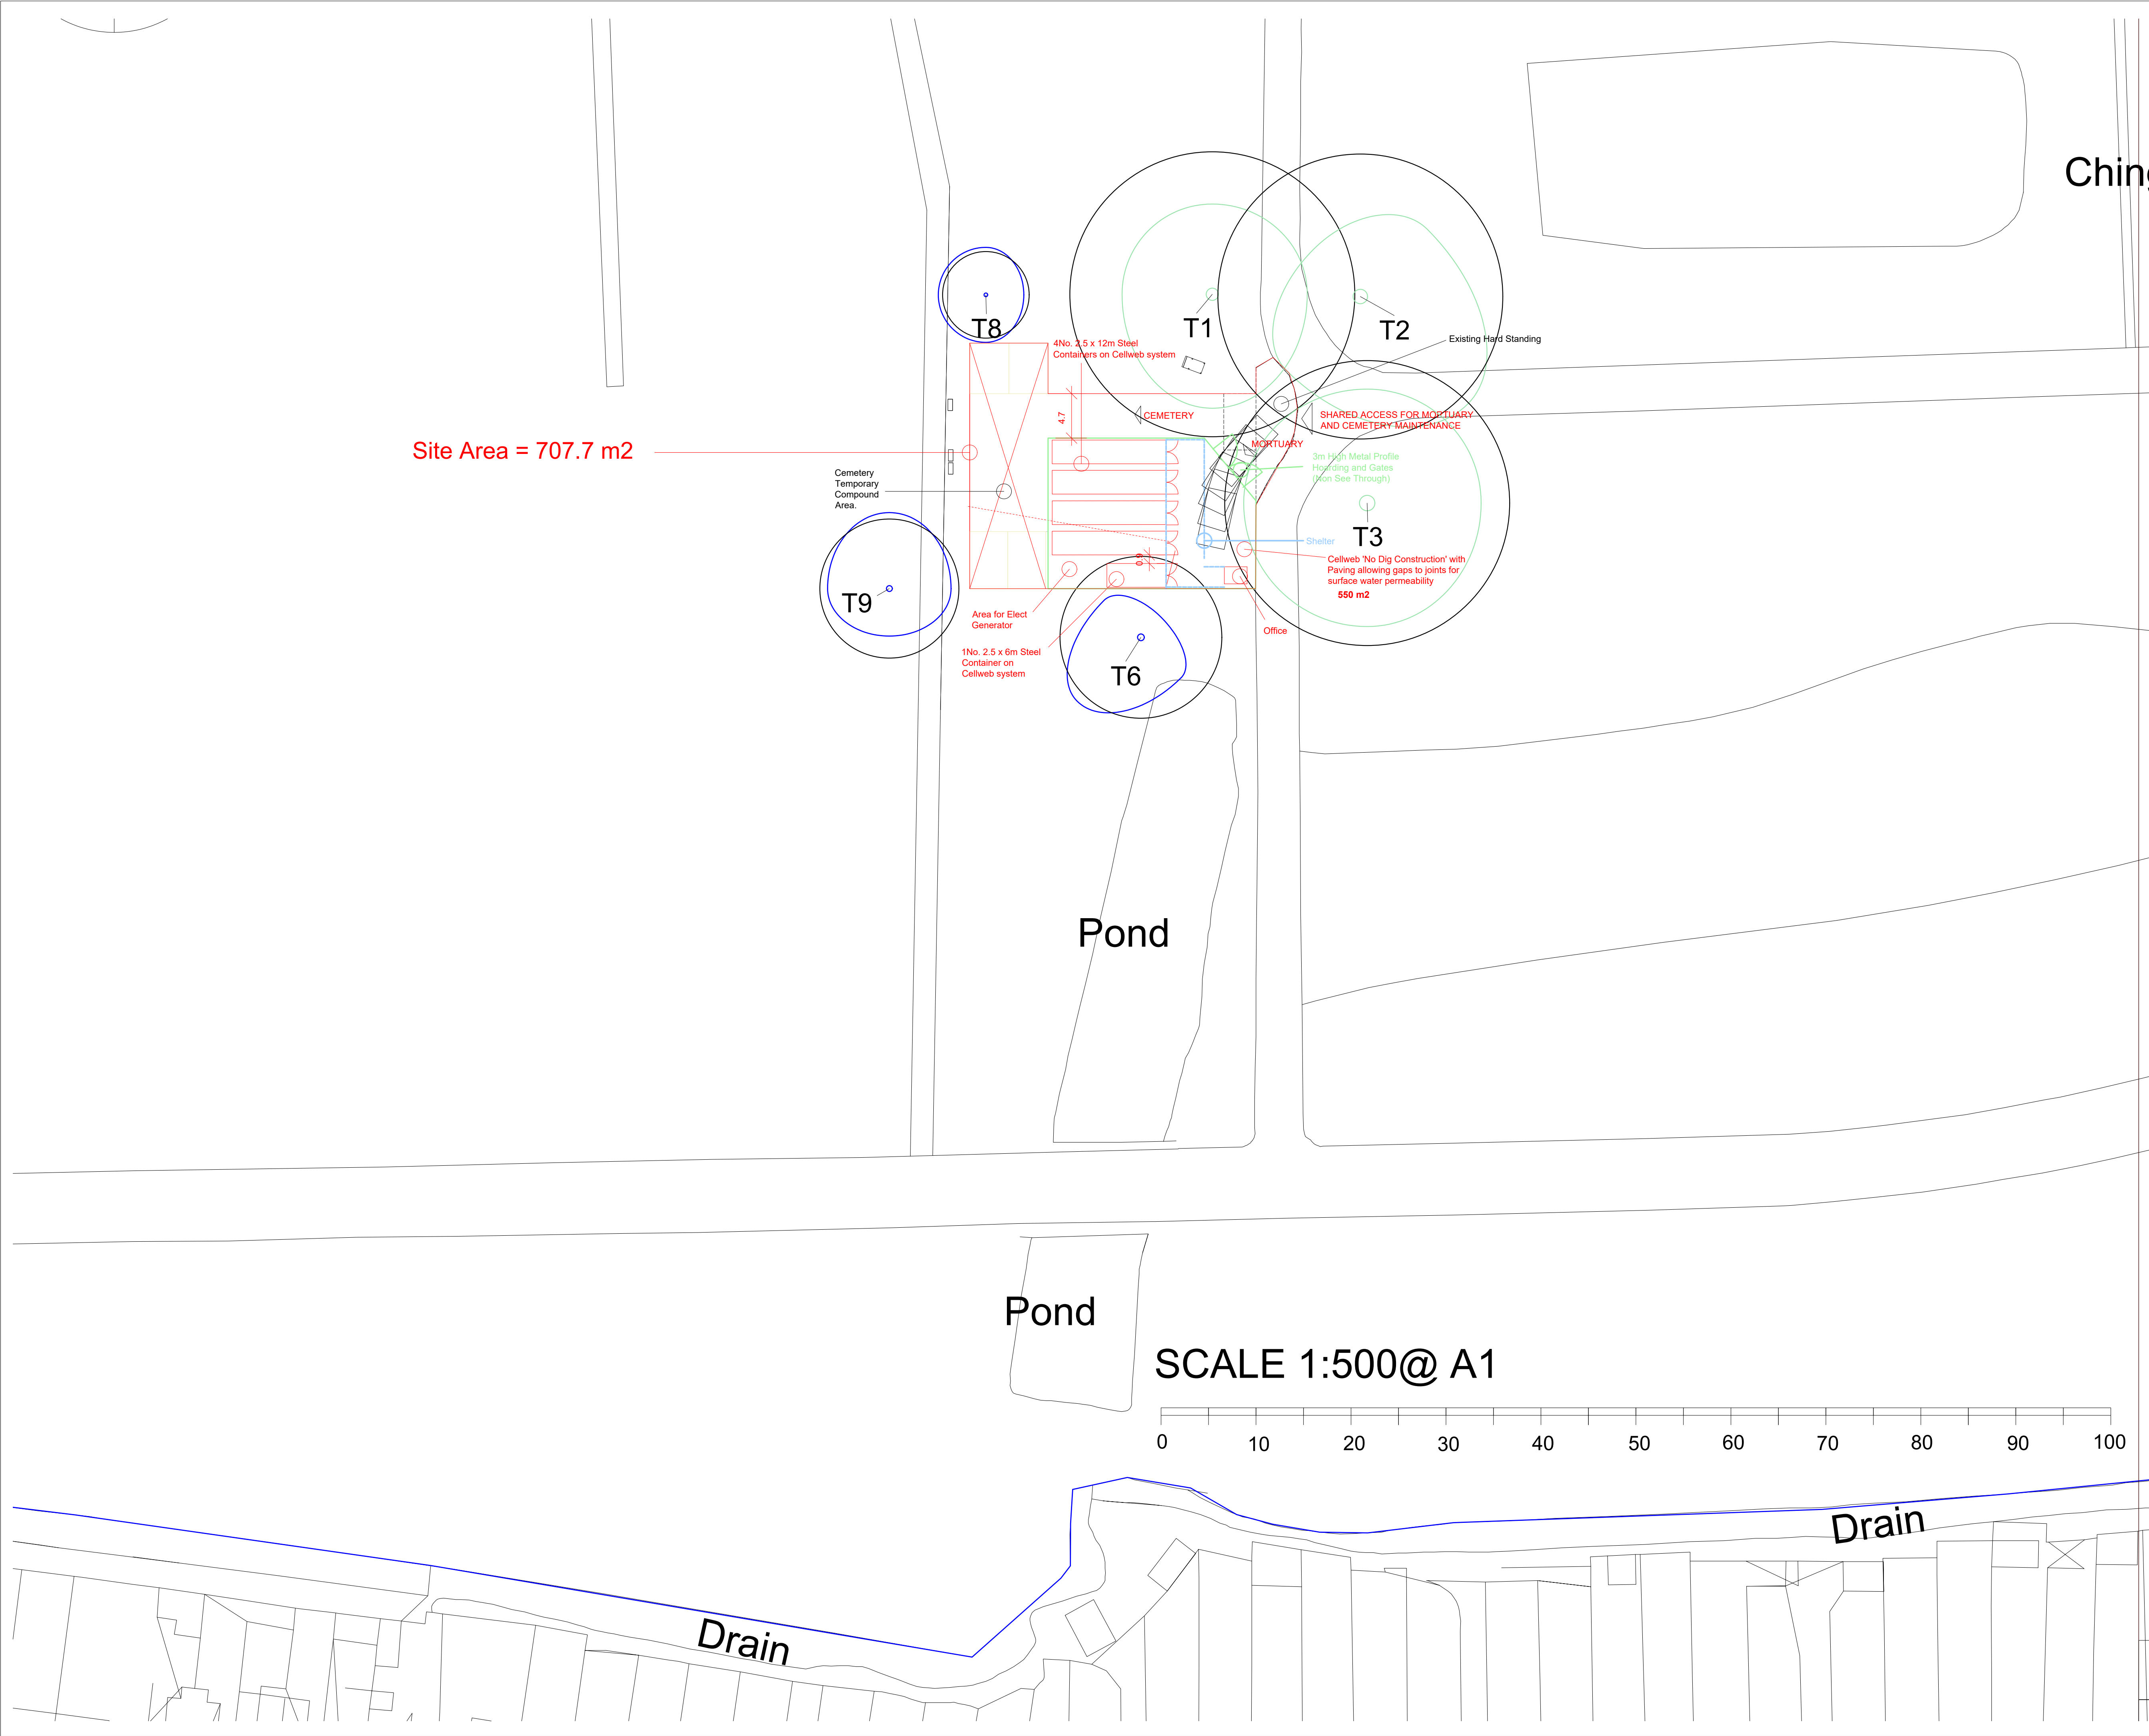

Site Area = 707.7 m2


RESPONSIBILITY IS NOT ACCEPTED FOR OTHERS SCALING DIRECTLY FROM THIS DRAWING. DO NOT SCALE FROM THIS DRAWING, USE WRITTEN DIMENSIONS ONLY.

0 5m 10m 20m  
1:500  
ORIGINAL SHEET SIZE **A1**

THIS DRAWING IS PRODUCED FOR USE IN THIS PROJECT ONLY AND MAY NOT BE USED FOR ANY OTHER PURPOSE. NPS PROPERTY CONSULTANTS LTD ACCEPT NO LIABILITY FOR THE USE OF THIS DRAWING OTHER THAN THE PURPOSE FOR WHICH IT WAS INTENDED IN CONNECTION WITH THIS PROJECT AS RECORDED IN THE 'PURPOSE FOR ISSUE' AND 'FILE STATUS CODE'.

THIS DRAWING MAY NOT BE REPRODUCED IN ANY FORM WITHOUT PRIOR WRITTEN AGREEMENT.

© CROWN COPYRIGHT AND DATABASE RIGHTS 2019 ORDNANCE SURVEY  
LICENCE NUMBER: 100019340.

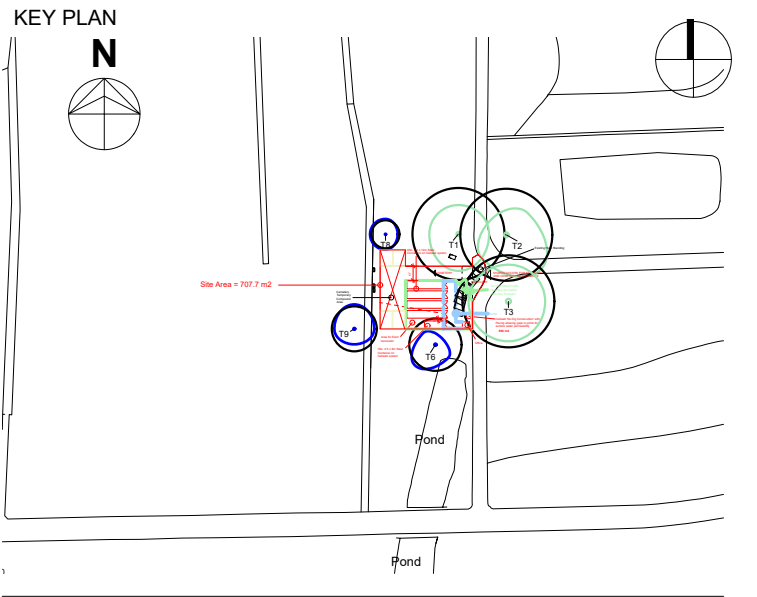

Notes:

SECOND ISSUE Drawings renamed at planner's request						
P2	DA	24.11.22	STE	24.11.22	STE	24.11.22
FIRST ISSUE						
P1	JT	19.12.21	JT	19.12.21	JT	19.12.21

**EVOLVE**  
A PARTNERSHIP BETWEEN  
WALTHAM FOREST COUNCIL AND NORSE CONSULTING

Evolve Norse  
280 Filers Lane, Norwich, NR6 6EQ  
Tel: 01603 894100 web:www.norsegroup.co.uk


CLIENT  
London Borough of Waltham Forest

PROJECT  
Mortuary Containers and Cemetery Compound - Temporary

TITLE  
Block Plan - As Proposed


SCALE 1:500	DISCIPLINE Architect	PROJECT NUMBER 106092
DRAWING NUMBER EVO-ZZ-00-D-A-04	REV CODE P2	
STATUS CODE S2	PURPOSE OF ISSUE Information	Drawn by DA Checked by STE



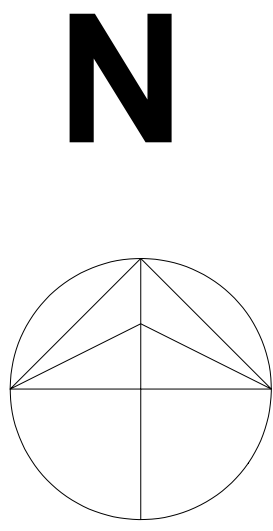

Site Boundary = 707.7m2

SCALE 1:200@ A1

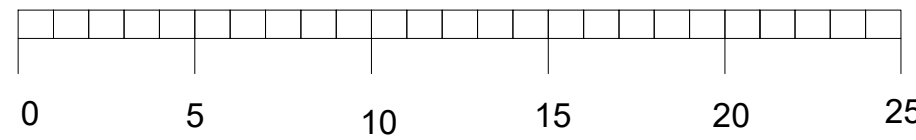

SIDE ELEVATION B

REAR ELEVATION

FRONT ELEVATION

SIDE ELEVATION A

Pond

T8

T7

T7 Tree To Be Removed

T9

T5

T5 Tree To Be Remove and Replaced Upon Re-instatement of Area

T6

T4

T4 Tree To Be Remove and Replaced Upon Re-instatement of Area

T1

T2

Existing Hard Standing

T3

RESPONSIBILITY IS NOT ACCEPTED FOR OTHERS SCALING DIRECTLY FROM THIS DRAWING. DO NOT SCALE FROM THIS DRAWING, USE WRITTEN DIMENSIONS ONLY.

0 2m 5m 10m  
1:200


ORIGINAL SHEET SIZE

A1

THIS DRAWING IS PRODUCED FOR USE IN THIS PROJECT ONLY AND MAY NOT BE USED FOR ANY OTHER PURPOSE. NPS PROPERTY CONSULTANTS LTD ACCEPT NO LIABILITY FOR THE USE OF THIS DRAWING OTHER THAN THE PURPOSE FOR WHICH IT WAS INTENDED IN CONNECTION WITH THIS PROJECT AS RECORDED IN THE 'PURPOSE FOR ISSUE' AND 'FILE STATUS CODE'. THIS DRAWING MAY NOT BE REPRODUCED IN ANY FORM WITHOUT PRIOR WRITTEN AGREEMENT.

© CROWN COPYRIGHT AND DATABASE RIGHTS 2019 ORDNANCE SURVEY  
LICENCE NUMBER: 100019340.

KEY PLAN

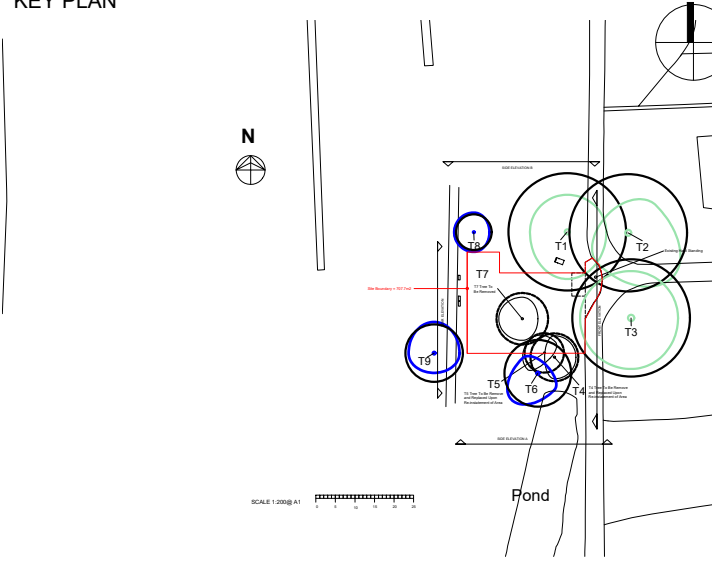

Notes:

SECOND ISSUE Drawings renamed at planner's request						
P2	DA	24.11.22	STE	24.11.22	STE	24.11.22
FIRST ISSUE						
P1	JT	19.12.21	JT	19.12.21	JT	19.12.21

**EVOLVE**  
A PARTNERSHIP BETWEEN  
WALTHAM FOREST COUNCIL AND NORSE CONSULTING

CLIENT

London Borough of Waltham Forest

PROJECT

Mortuary Containers and Cemetery Compound - Temporary


TITLE

Site Plan - Pre- Existing

SCALE 1:200	DISCIPLINE Architect	PROJECT NUMBER 106092
----------------	-------------------------	--------------------------

DRAWING NUMBER EVO-ZZ-00-D-A-05	REV CODE P2
------------------------------------	----------------

STATUS CODE S2	PURPOSE OF ISSUE Information	Drawn by DA	Approved by STE
-------------------	---------------------------------	----------------	--------------------

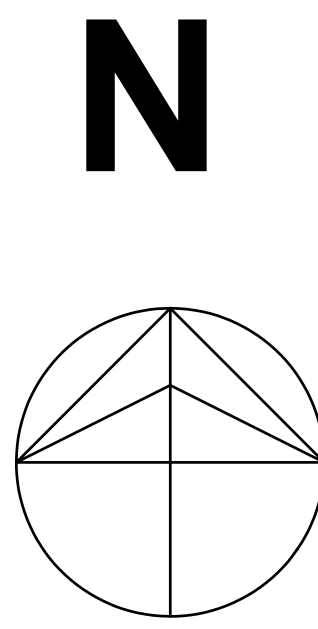

SIDE ELEVATION B  
SECTION B'B

CEMETERY

T8

T1

T2

Existing Hard Standing

SHARED ACCESS FOR MORTUARY  
AND CEMETERY MAINTENANCE

External  
Material  
storage  
area

Area for Elect  
Generator

2No. Power  
Sockets

Internal access opening  
to bin store and generator

3.3m High Timber Profile  
Hoarding and Gates  
(Non See Through)

T3

Cellweb 'No Dig Construction' with  
Paving allowing gaps to joints for  
surface water permeability  
**550 m2**

REAR ELEVATION

Metal posts with  
horizontal timber  
sleepers and  
150mm concrete  
base on 100mm  
sub base

8.25m

14.53m

5.32m

6m

4No. 2.5 x 12m Steel  
Containers on  
Cellweb system

T6

FRONT ELEVATION  
SECTION A'A

Metal corrugated wall panel

Office (small metal container)

Metal corrugated canopy roof

SIDE ELEVATION A

Pond

RESPONSIBILITY IS NOT ACCEPTED FOR OTHERS SCALING DIRECTLY FROM  
THIS DRAWING. DO NOT SCALE FROM THIS DRAWING. USE WRITTEN  
DIMENSIONS ONLY.


0 2m 5m 10m  
1:200

ORIGINAL  
SHEET SIZE **A1**

THIS DRAWING IS PRODUCED FOR USE IN THIS PROJECT ONLY AND MAY NOT  
BE USED FOR ANY OTHER PURPOSE. NPS PROPERTY CONSULTANTS LTD  
ACCEPT NO LIABILITY FOR THE USE OF THIS DRAWING OTHER THAN THE  
PURPOSE FOR WHICH IT WAS INTENDED IN CONNECTION WITH THIS PROJECT  
AS RECORDED IN THE 'PURPOSE FOR ISSUE' AND 'FILE STATUS CODE'.  
THIS DRAWING MAY NOT BE REPRODUCED IN ANY FORM WITHOUT PRIOR  
WRITTEN AGREEMENT.

© CROWN COPYRIGHT AND DATABASE RIGHTS 2019 ORDNANCE SURVEY  
LICENCE NUMBER: 100019340.

KEY PLAN

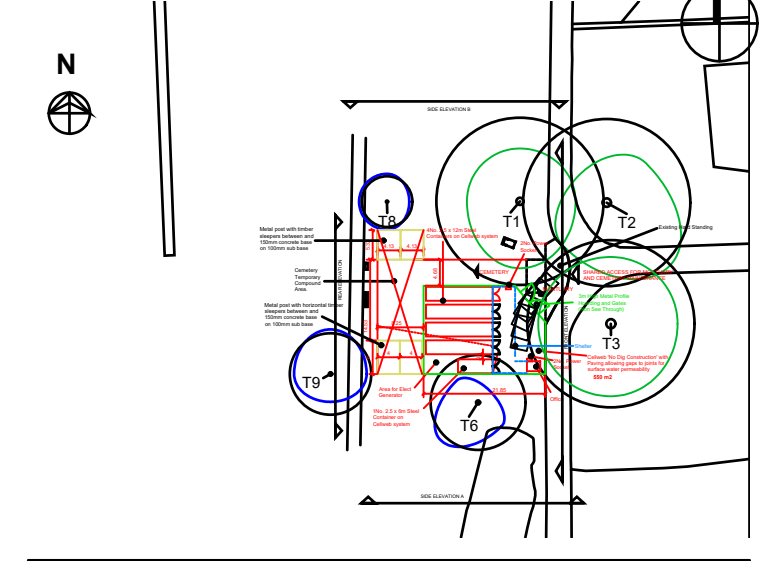

Notes:

Key

- Total compound area
- 3.3m high timber profile  
hoarding and gates (non  
see through)
- Metal posts with  
horizontal timber sleepers  
and 150mm concrete  
base on 100mm sub base
- Steel containers on  
cellweb system
- Office
- Metal corrugated canopy  
roof

FOURTH ISSUE						
Drawings amendments						
P4	DA	16.02.23	RA	17.02.23	STE	17.02.23
THIRD ISSUE						
Site plan layout amended to current on site layout.						
P3	DA	16.02.23	RA	16.02.23	STE	16.02.23
SECOND ISSUE						
Drawings renamed at planner's request						
P2	DA	24.11.22	STE	24.11.22	STE	24.11.22
FIRST ISSUE						
P1	JT	19.12.21	JT	19.12.21	JT	19.12.21

**EVOLVE**

A PARTNERSHIP BETWEEN  
WALTHAM FOREST COUNCIL AND NORSE CONSULTING


CLIENT  
London Borough of Waltham Forest

PROJECT  
Mortuary Containers and Cemetery  
Compound - Temporary

TITLE  
Site Plan - As Existing

SCALE		DISCIPLINE	PROJECT NUMBER	
1:200		Architect	106092	
DRAWING NUMBER			REV CODE	
EVO-ZZ-00-D-A-06			P4	
STATUS CODE	PURPOSE OF ISSUE		Drawn by	Approved by
S2	Information		DA	ST
			RA	

SCALE 1:200@ A1

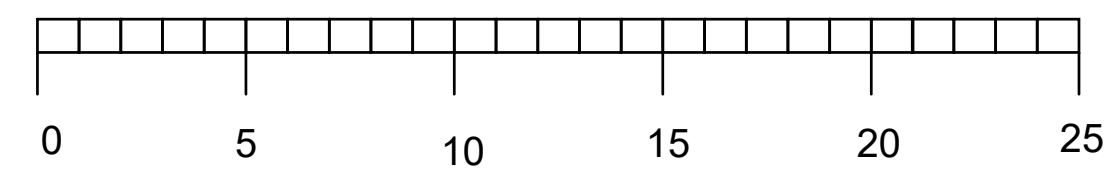



RESPONSIBILITY IS NOT ACCEPTED FOR OTHERS SCALING DIRECTLY FROM THIS DRAWING. DO NOT SCALE FROM THIS DRAWING, USE WRITTEN DIMENSIONS ONLY.

0 1m 2.5m 5m  
1:100

ORIGINAL  
SHEET SIZE **A1**

THIS DRAWING IS PRODUCED FOR USE IN THIS PROJECT ONLY AND MAY NOT BE USED FOR ANY OTHER PURPOSE. NPS PROPERTY CONSULTANTS LTD ACCEPT NO LIABILITY FOR THE USE OF THIS DRAWING OTHER THAN THE PURPOSE FOR WHICH IT WAS INTENDED IN CONNECTION WITH THIS PROJECT AS RECORDED IN THE 'PURPOSE FOR ISSUE' AND 'FILE STATUS CODE'.


THIS DRAWING MAY NOT BE REPRODUCED IN ANY FORM WITHOUT PRIOR WRITTEN AGREEMENT.

© CROWN COPYRIGHT AND DATABASE RIGHTS 2019 ORDNANCE SURVEY  
LICENCE NUMBER: 100019340.

KEY PLAN



Notes:

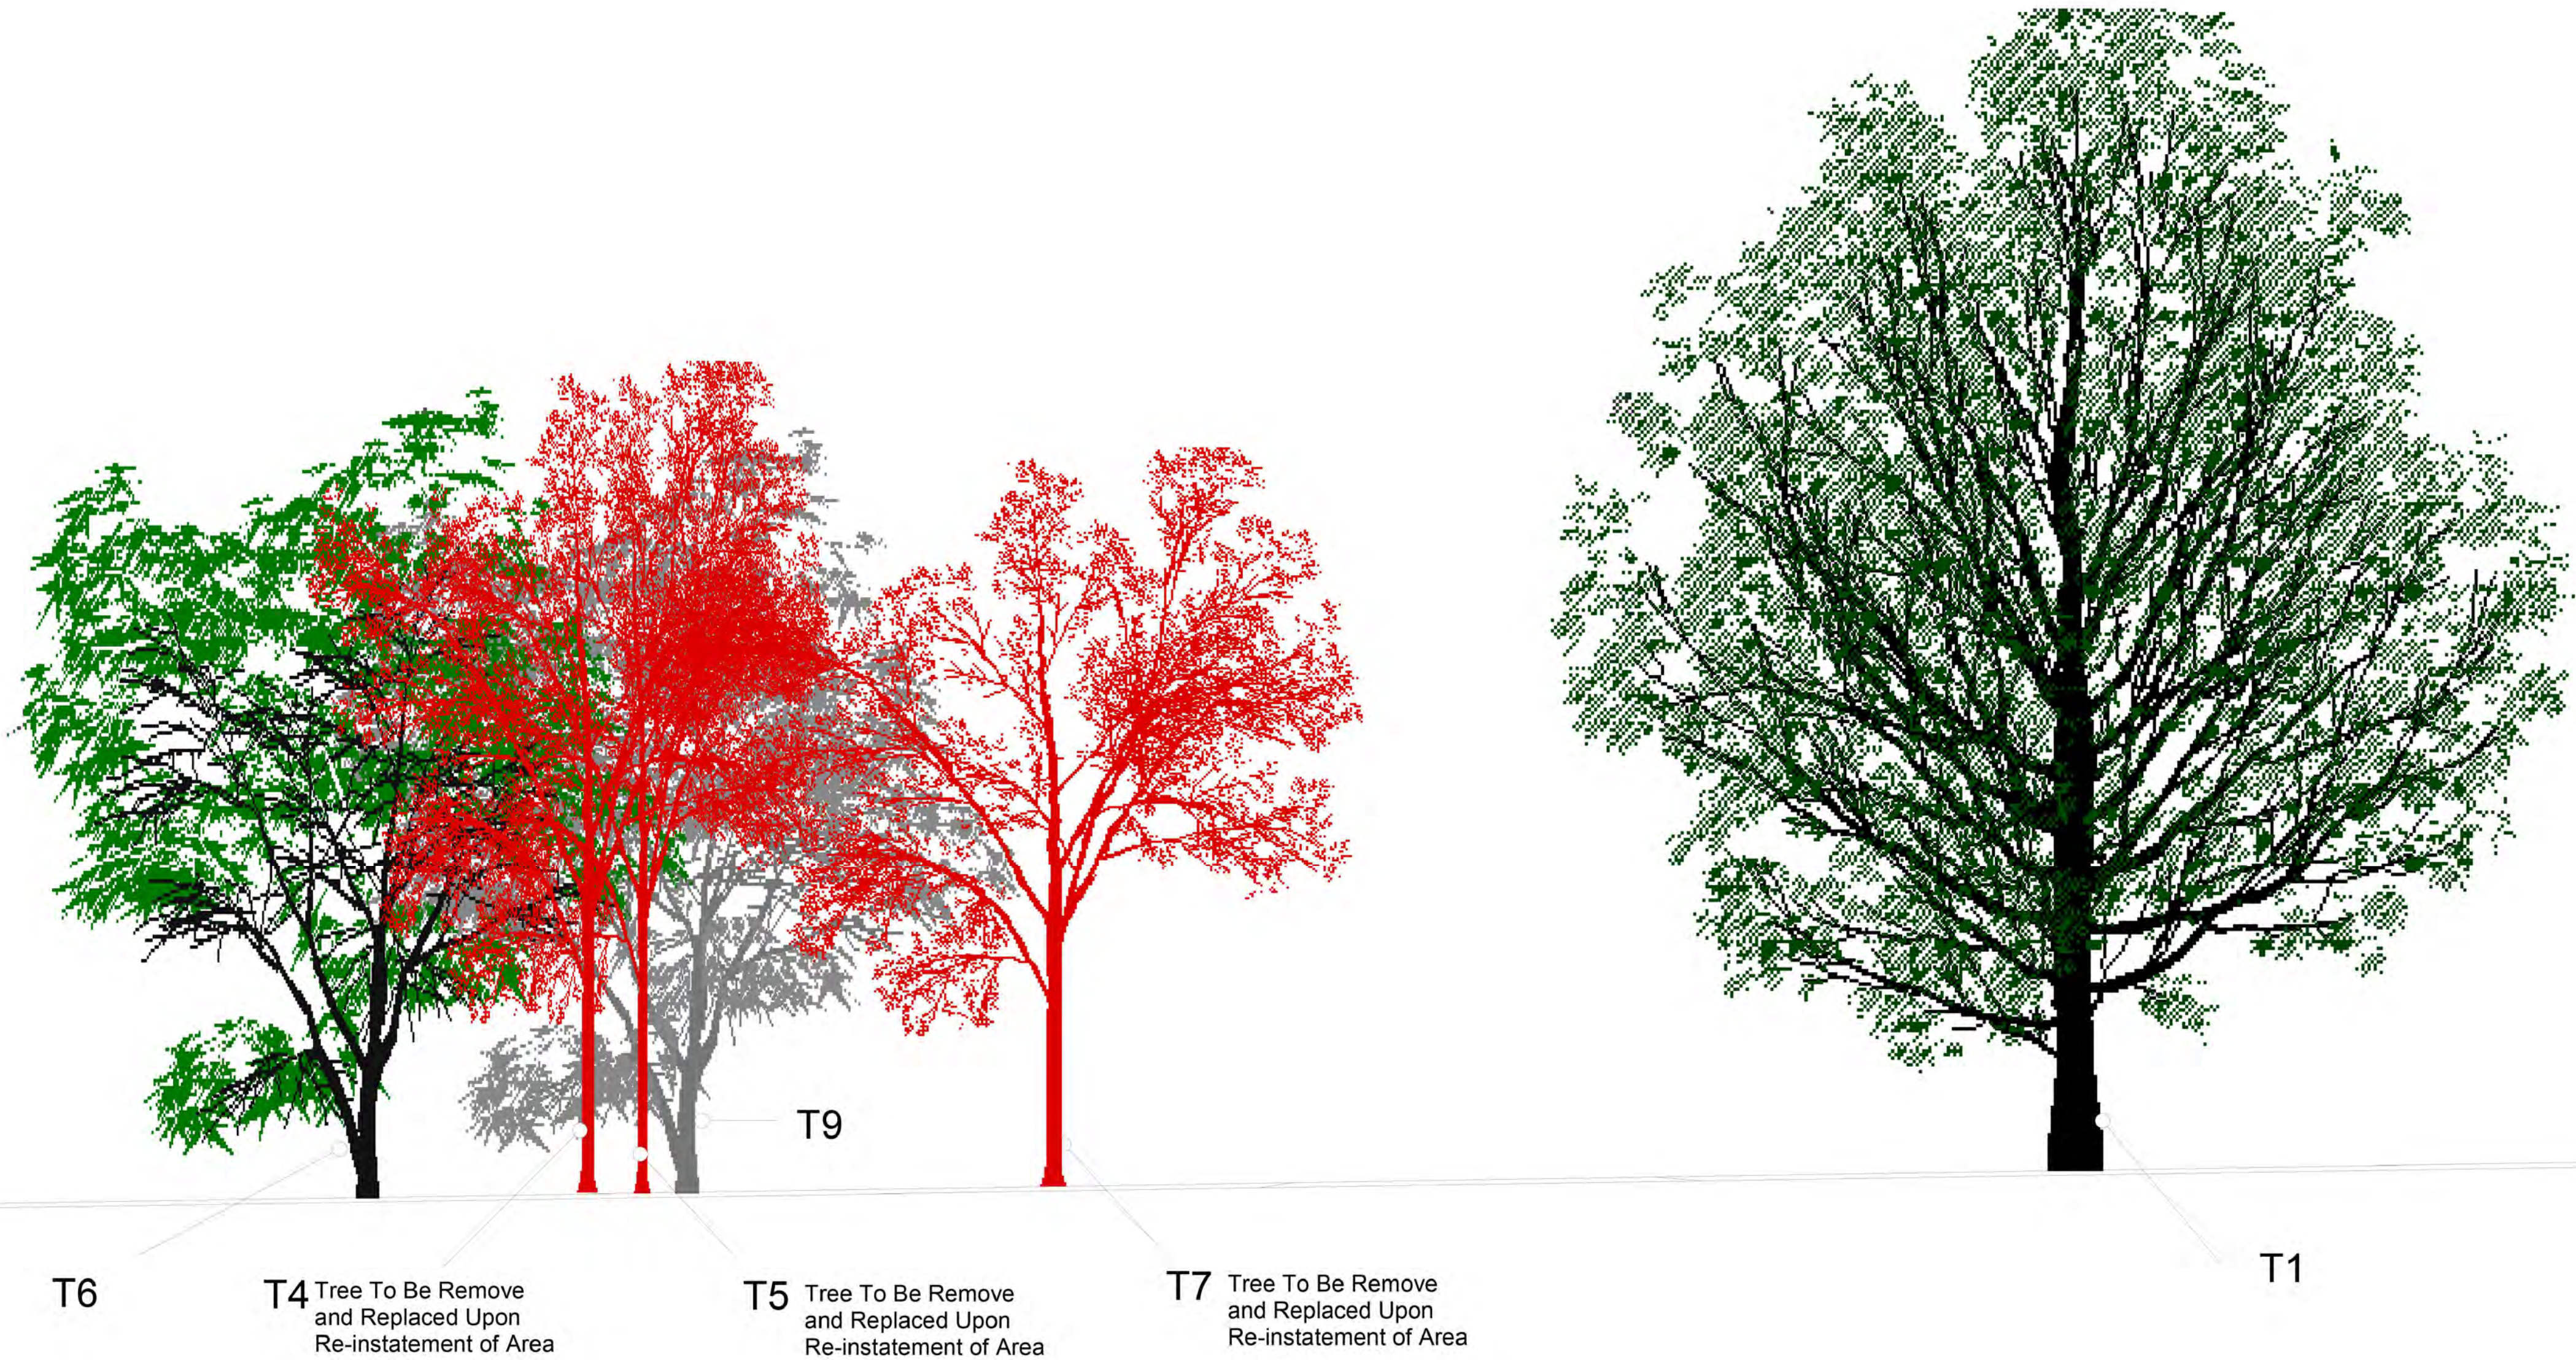

**FRONT ELEVATION**

SCALE 1:100@ A1



SECOND ISSUE Drawings renamed at planner's request						
P2	DA	24.11.22	STE	24.11.22	STE	24.11.22
FIRST ISSUE						
P1	JT	19.12.21	JT	19.12.21	JT	19.12.21
REV	DRAWN	DATE	CHECKED	DATE	APPROVED	DATE



Evolve Norse  
280 Filers Lane, Norwich, NR6 6EQ  
Tel: 01603 894100 [www.norsegroup.co.uk](http://www.norsegroup.co.uk)

CLIENT  
London Borough of Waltham Forest

PROJECT  
Mortuary Containers and Cemetery Compound - Temporary

TITLE  
Front Elevation - Pre - Existing

SCALE 1:100	DISCIPLINE Architect	PROJECT NUMBER 106092
DRAWING NUMBER <b>EVO-ZZ-00-D-A-07</b>	REV CODE <b>P2</b>	
STATUS CODE <b>S2</b>	PURPOSE OF ISSUE Information	Drawn by DA Checked by STE
		Approved by STE





T6

T9

T1

Metal post with timber sleepers between

Timber Profile Hoarding and Gates (Non See Through)

Cellweb 'no dig construction' build up


Metal post with timber sleepers between

MORTUARY CONTAINERS COMPOUND ENTRANCE

CEMETERY MAINTENANCE COMPOUND ENTRANCE

FRONT ELEVATION

SCALE 1:100@ A1

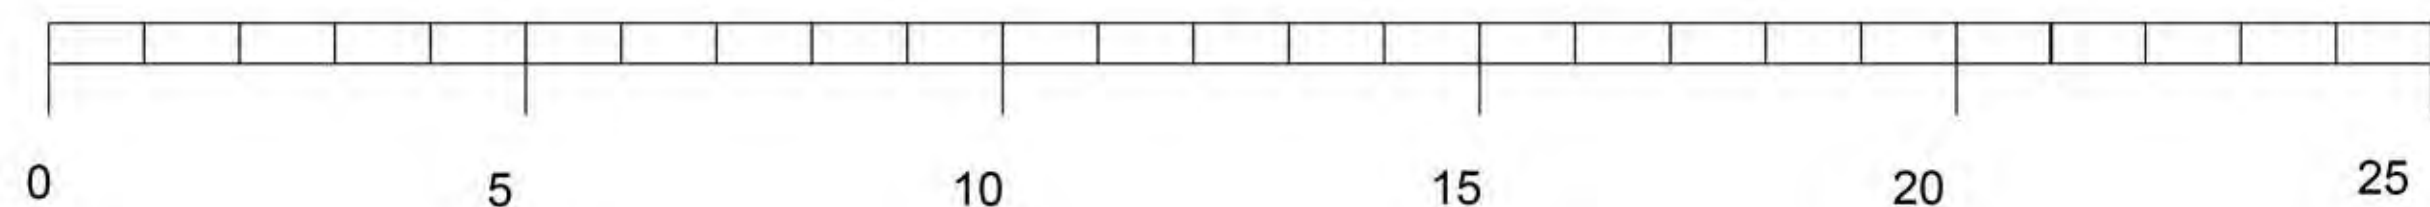

RESPONSIBILITY IS NOT ACCEPTED FOR OTHERS SCALING DIRECTLY FROM THIS DRAWING. DO NOT SCALE FROM THIS DRAWING, USE WRITTEN DIMENSIONS ONLY.

0 1m 2.5m 5m  
1:100

ORIGINAL SHEET SIZE  
A1

THIS DRAWING IS PRODUCED FOR USE IN THIS PROJECT ONLY AND MAY NOT BE USED FOR ANY OTHER PURPOSE. NPS PROPERTY CONSULTANTS LTD ACCEPT NO LIABILITY FOR THE USE OF THIS DRAWING OTHER THAN THE PURPOSE FOR WHICH IT WAS INTENDED IN CONNECTION WITH THIS PROJECT AS RECORDED IN THE 'PURPOSE FOR ISSUE' AND 'FILE STATUS CODE'.

THIS DRAWING MAY NOT BE REPRODUCED IN ANY FORM WITHOUT PRIOR WRITTEN AGREEMENT.

© CROWN COPYRIGHT AND DATABASE RIGHTS 2019 ORDNANCE SURVEY  
LICENCE NUMBER: 100019340.

KEY PLAN



Notes:

THIRD ISSUE Drawings amendments.						
P3	DA	10.02.23	STE	10.02.23	STE	10.02.23
SECOND ISSUE Drawings retained at planner's request						
P2	DA	24.11.22	STE	24.11.22	STE	24.11.22
FIRST ISSUE						
P1	JT	19.12.21	JT	19.12.21	JT	19.12.21
REV	DRAWN	DATE	CHECKED	DATE	APPROVED	DATE

**EVOLVE**  
A PARTNERSHIP BETWEEN  
WALTHAM FOREST COUNCIL AND NORSE CONSULTING

Evolve Norse  
280 Filers Lane, Norwich, NR6 6EQ  
Tel: 01603 894100 web: evolve-norse.co.uk

CLIENT

London Borough of Waltham Forest

PROJECT

Mortuary Containers and Cemetery Compound - Temporary

TITLE

Front Elevation - As Existing

SCALE 1:100	DISCIPLINE Architect	PROJECT NUMBER 106092
DRAWING NUMBER EVO-ZZ-00-D-A-08	REV CODE P3	
STATUS CODE S2	PURPOSE OF ISSUE Information	Drawn by DA Checked by STE





RESPONSIBILITY IS NOT ACCEPTED FOR OTHERS SCALING DIRECTLY FROM THIS DRAWING. DO NOT SCALE FROM THIS DRAWING, USE WRITTEN DIMENSIONS ONLY.

0 1m 2.5m 5m  
1:100 ORIGINAL SHEET SIZE A1

THIS DRAWING IS PRODUCED FOR USE IN THIS PROJECT ONLY AND MAY NOT BE USED FOR ANY OTHER PURPOSE. NPS PROPERTY CONSULTANTS LTD ACCEPT NO LIABILITY FOR THE USE OF THIS DRAWING OTHER THAN THE PURPOSE FOR WHICH IT WAS INTENDED IN CONNECTION WITH THIS PROJECT AS RECORDED IN THE 'PURPOSE FOR ISSUE' AND 'FILE STATUS CODE'. THIS DRAWING MAY NOT BE REPRODUCED IN ANY FORM WITHOUT PRIOR WRITTEN AGREEMENT.

© CROWN COPYRIGHT AND DATABASE RIGHTS 2019 ORDNANCE SURVEY  
LICENCE NUMBER: 100019340.

KEY PLAN



Notes:

THIRD ISSUE						
Drawings revised at planner's request						
P3	DA	19.01.23	STE	19.01.23	STE	19.01.23
SECOND ISSUE						
Drawings renamed at planner's request						
P2	DA	24.11.22	STE	24.11.22	STE	24.11.22
FIRST ISSUE						
P1	JT	19.12.21	JT	19.12.21	JT	19.12.21
REV	DRAWN	DATE	CHECKED	DATE	APPROVED	DATE

**EVOLVE**

A PARTNERSHIP BETWEEN  
WALTHAM FOREST COUNCIL AND NORSE CONSULTING

Evolve Norse  
280 Filers Lane, Norwich, NR6 6EQ  
Tel: 01603 894100 [www.norsegroup.co.uk](http://www.norsegroup.co.uk)

CLIENT

London Borough of Waltham Forest

PROJECT

Mortuary Containers and Cemetery  
Compound - Temporary

TITLE

Side Elevation A - Pre - Existing

SCALE 1:100	DISCIPLINE Architect	PROJECT NUMBER 106092
DRAWING NUMBER EVO-ZZ-00-D-A-09	REV CODE P3	
STATUS CODE S2	PURPOSE OF ISSUE Information	Drawn by DA Checked by STE
		Approved by STE





T9

T8

T6

T1


T3

Metal post with timber sleepers between

Metal Profile Hoarding and Gates (Non See Through)

SIDE ELEVATION A

SCALE 1:100@ A1

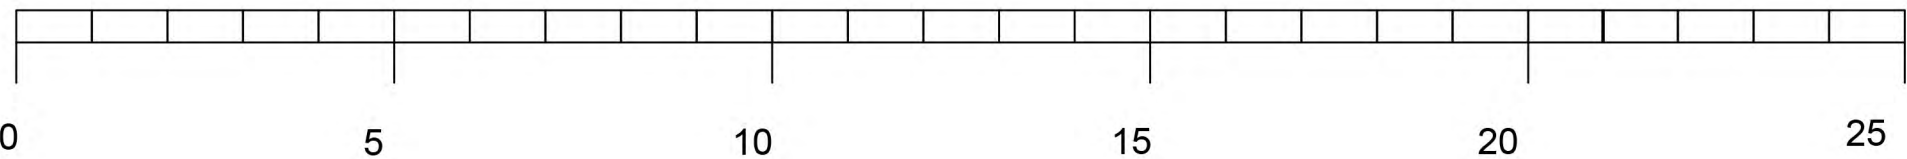

RESPONSIBILITY IS NOT ACCEPTED FOR OTHERS SCALING DIRECTLY FROM THIS DRAWING. DO NOT SCALE FROM THIS DRAWING. USE WRITTEN DIMENSIONS ONLY.

0 1m 2.5m 5m  
1:100

ORIGINAL  
SHEET SIZE  
**A1**

THIS DRAWING IS PRODUCED FOR USE IN THIS PROJECT ONLY AND MAY NOT BE USED FOR ANY OTHER PURPOSE. NPS PROPERTY CONSULTANTS LTD ACCEPT NO LIABILITY FOR THE USE OF THIS DRAWING OTHER THAN THE PURPOSE FOR WHICH IT WAS INTENDED IN CONNECTION WITH THIS PROJECT AS RECORDED IN THE 'PURPOSE FOR ISSUE' AND 'FILE STATUS CODE'.  
THIS DRAWING MAY NOT BE REPRODUCED IN ANY FORM WITHOUT PRIOR WRITTEN AGREEMENT.

© CROWN COPYRIGHT AND DATABASE RIGHTS 2019 ORDNANCE SURVEY  
LICENCE NUMBER: 100019340.

KEY PLAN



Notes:

THIRD ISSUE						
Drawings amendments						
P3	DA	10.02.23	STE	10.02.23	STE	10.02.23
SECOND ISSUE						
Drawings renamed at planner's request						
P2	DA	24.11.22	STE	24.11.22	STE	24.11.22
FIRST ISSUE						
P1	JT	19.12.21	JT	19.12.21	JT	19.12.21
REV	DRAWN	DATE	CHECKED	DATE	APPROVED	DATE

**EVOLVE**

A PARTNERSHIP BETWEEN  
WALTHAM FOREST COUNCIL AND NORSE CONSULTING

Evolve Norse  
280 Filers Lane, Norwich, NR6 6EQ  
Tel: 01603 594100 web:www.norsegroup.co.uk

CLIENT

London Borough of Waltham Forest

PROJECT

Mortuary Containers and Cemetery  
Compound - Temporary

TITLE

Side Elevation A - As Existing

SCALE 1:100	DISCIPLINE Architect	PROJECT NUMBER 106092
DRAWING NUMBER EVO-ZZ-00-D-A-10	REV CODE P3	
STATUS CODE S2	PURPOSE OF ISSUE Information	Drawn by DA Checked by STE



RESPONSIBILITY IS NOT ACCEPTED FOR OTHERS SCALING DIRECTLY FROM THIS DRAWING. DO NOT SCALE FROM THIS DRAWING. USE WRITTEN DIMENSIONS ONLY.

0 1m 2.5m 5m  
1:100

ORIGINAL  
SHEET SIZE

A1

THIS DRAWING IS PRODUCED FOR USE IN THIS PROJECT ONLY AND MAY NOT BE USED FOR ANY OTHER PURPOSE. NPS PROPERTY CONSULTANTS LTD ACCEPT NO LIABILITY FOR THE USE OF THIS DRAWING OTHER THAN THE PURPOSE FOR WHICH IT WAS INTENDED IN CONNECTION WITH THIS PROJECT AS RECORDED IN THE 'PURPOSE FOR ISSUE' AND 'FILE STATUS CODE'.

THIS DRAWING MAY NOT BE REPRODUCED IN ANY FORM WITHOUT PRIOR WRITTEN AGREEMENT.

© CROWN COPYRIGHT AND DATABASE RIGHTS 2019 ORDNANCE SURVEY  
LICENCE NUMBER: 100019340.

KEY PLAN



Notes:

SECOND ISSUE  
Drawings renamed at planner's request

P2	DA	24.11.22	STE	24.11.22	STE	24.11.22
----	----	----------	-----	----------	-----	----------

FIRST ISSUE

P1	JT	19.12.21	JT	19.12.21	JT	19.12.21
----	----	----------	----	----------	----	----------

REV	DRAWN	DATE	CHECKED	DATE	APPROVED	DATE
-----	-------	------	---------	------	----------	------

**EVOLVE**

A PARTNERSHIP BETWEEN  
WALTHAM FOREST COUNCIL AND NORSE CONSULTING

Evolve Norse  
280 Filers Lane, Norwich, NR6 6EQ  
Tel: 01603 894100 web:www.norsegroup.co.uk

CLIENT

London Borough of Waltham Forest

PROJECT

Mortuary Containers and Cemetery  
Compound - Temporary

TITLE

Rear Elevation - Pre- Existing

SCALE DISCIPLINE PROJECT NUMBER

1:100 Architect 106092

DRAWING NUMBER REV CODE

EVO-ZZ-00-D-A-11 P2

STATUS CODE PURPOSE OF ISSUE

S2 Information

Drawn by

DA

Checked by

STE

Approved by

STE

REAR ELEVATION

SCALE 1:100@ A1





RESPONSIBILITY IS NOT ACCEPTED FOR OTHERS SCALING DIRECTLY FROM THIS DRAWING. DO NOT SCALE FROM THIS DRAWING. USE WRITTEN DIMENSIONS ONLY.

0 1m 2.5m 5m

1:100

ORIGINAL SHEET SIZE

A1

THIS DRAWING IS PRODUCED FOR USE IN THIS PROJECT ONLY AND MAY NOT BE USED FOR ANY OTHER PURPOSE. NPS PROPERTY CONSULTANTS LTD ACCEPT NO LIABILITY FOR THE USE OF THIS DRAWING OTHER THAN THE PURPOSE FOR WHICH IT WAS INTENDED IN CONNECTION WITH THIS PROJECT AS RECORDED IN THE 'PURPOSE FOR ISSUE' AND 'FILE STATUS CODE'.

THIS DRAWING MAY NOT BE REPRODUCED IN ANY FORM WITHOUT PRIOR WRITTEN AGREEMENT.

© CROWN COPYRIGHT AND DATABASE RIGHTS 2019 ORDNANCE SURVEY LICENCE NUMBER: 100019340.

KEY PLAN



Notes:

THIRD ISSUE  
Drawings amendments

P3	DA	10.02.23	STE	10.02.23	STE	10.02.23
----	----	----------	-----	----------	-----	----------

SECOND ISSUE  
Drawings renamed at planner's request

P2	DA	24.11.22	STE	24.11.22	STE	24.11.22
----	----	----------	-----	----------	-----	----------

FIRST ISSUE

P1	JT	19.12.21	JT	19.12.21	JT	19.12.21
----	----	----------	----	----------	----	----------

REV	DRAWN	DATE	CHECKED	DATE	APPROVED	DATE
-----	-------	------	---------	------	----------	------



Evolve Norse  
280 Filers Lane, Norwich, NR6 6EQ  
Tel: 01603 884100 web: www.norsegroup.co.uk

CLIENT  
London Borough of Waltham Forest

PROJECT  
Mortuary Containers and Cemetery Compound - Temporary

TITLE  
Rear Elevation - As Existing

SCALE	DISCIPLINE	PROJECT NUMBER
1:100	Architect	106092

DRAWING NUMBER	REV CODE
EVO-ZZ-00-D-A-12	P3


STATUS CODE	PURPOSE OF ISSUE	Drawn by	Approved by
S2	Information	DA	STE
		Checked by	STE

© COPYRIGHT NPS GROUP 2023




## REAR ELEVATION

SCALE 1:100@ A1

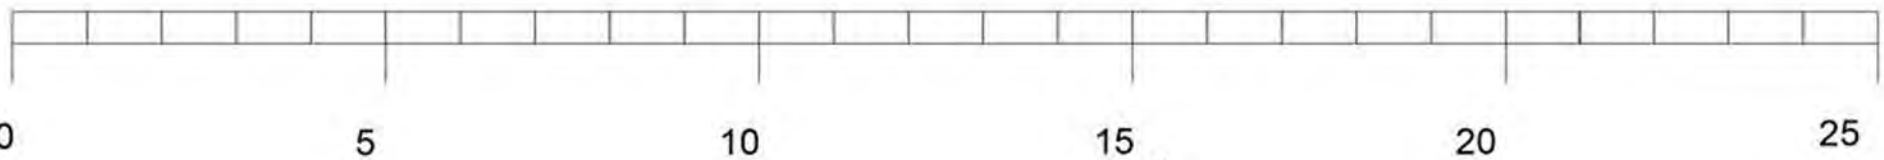



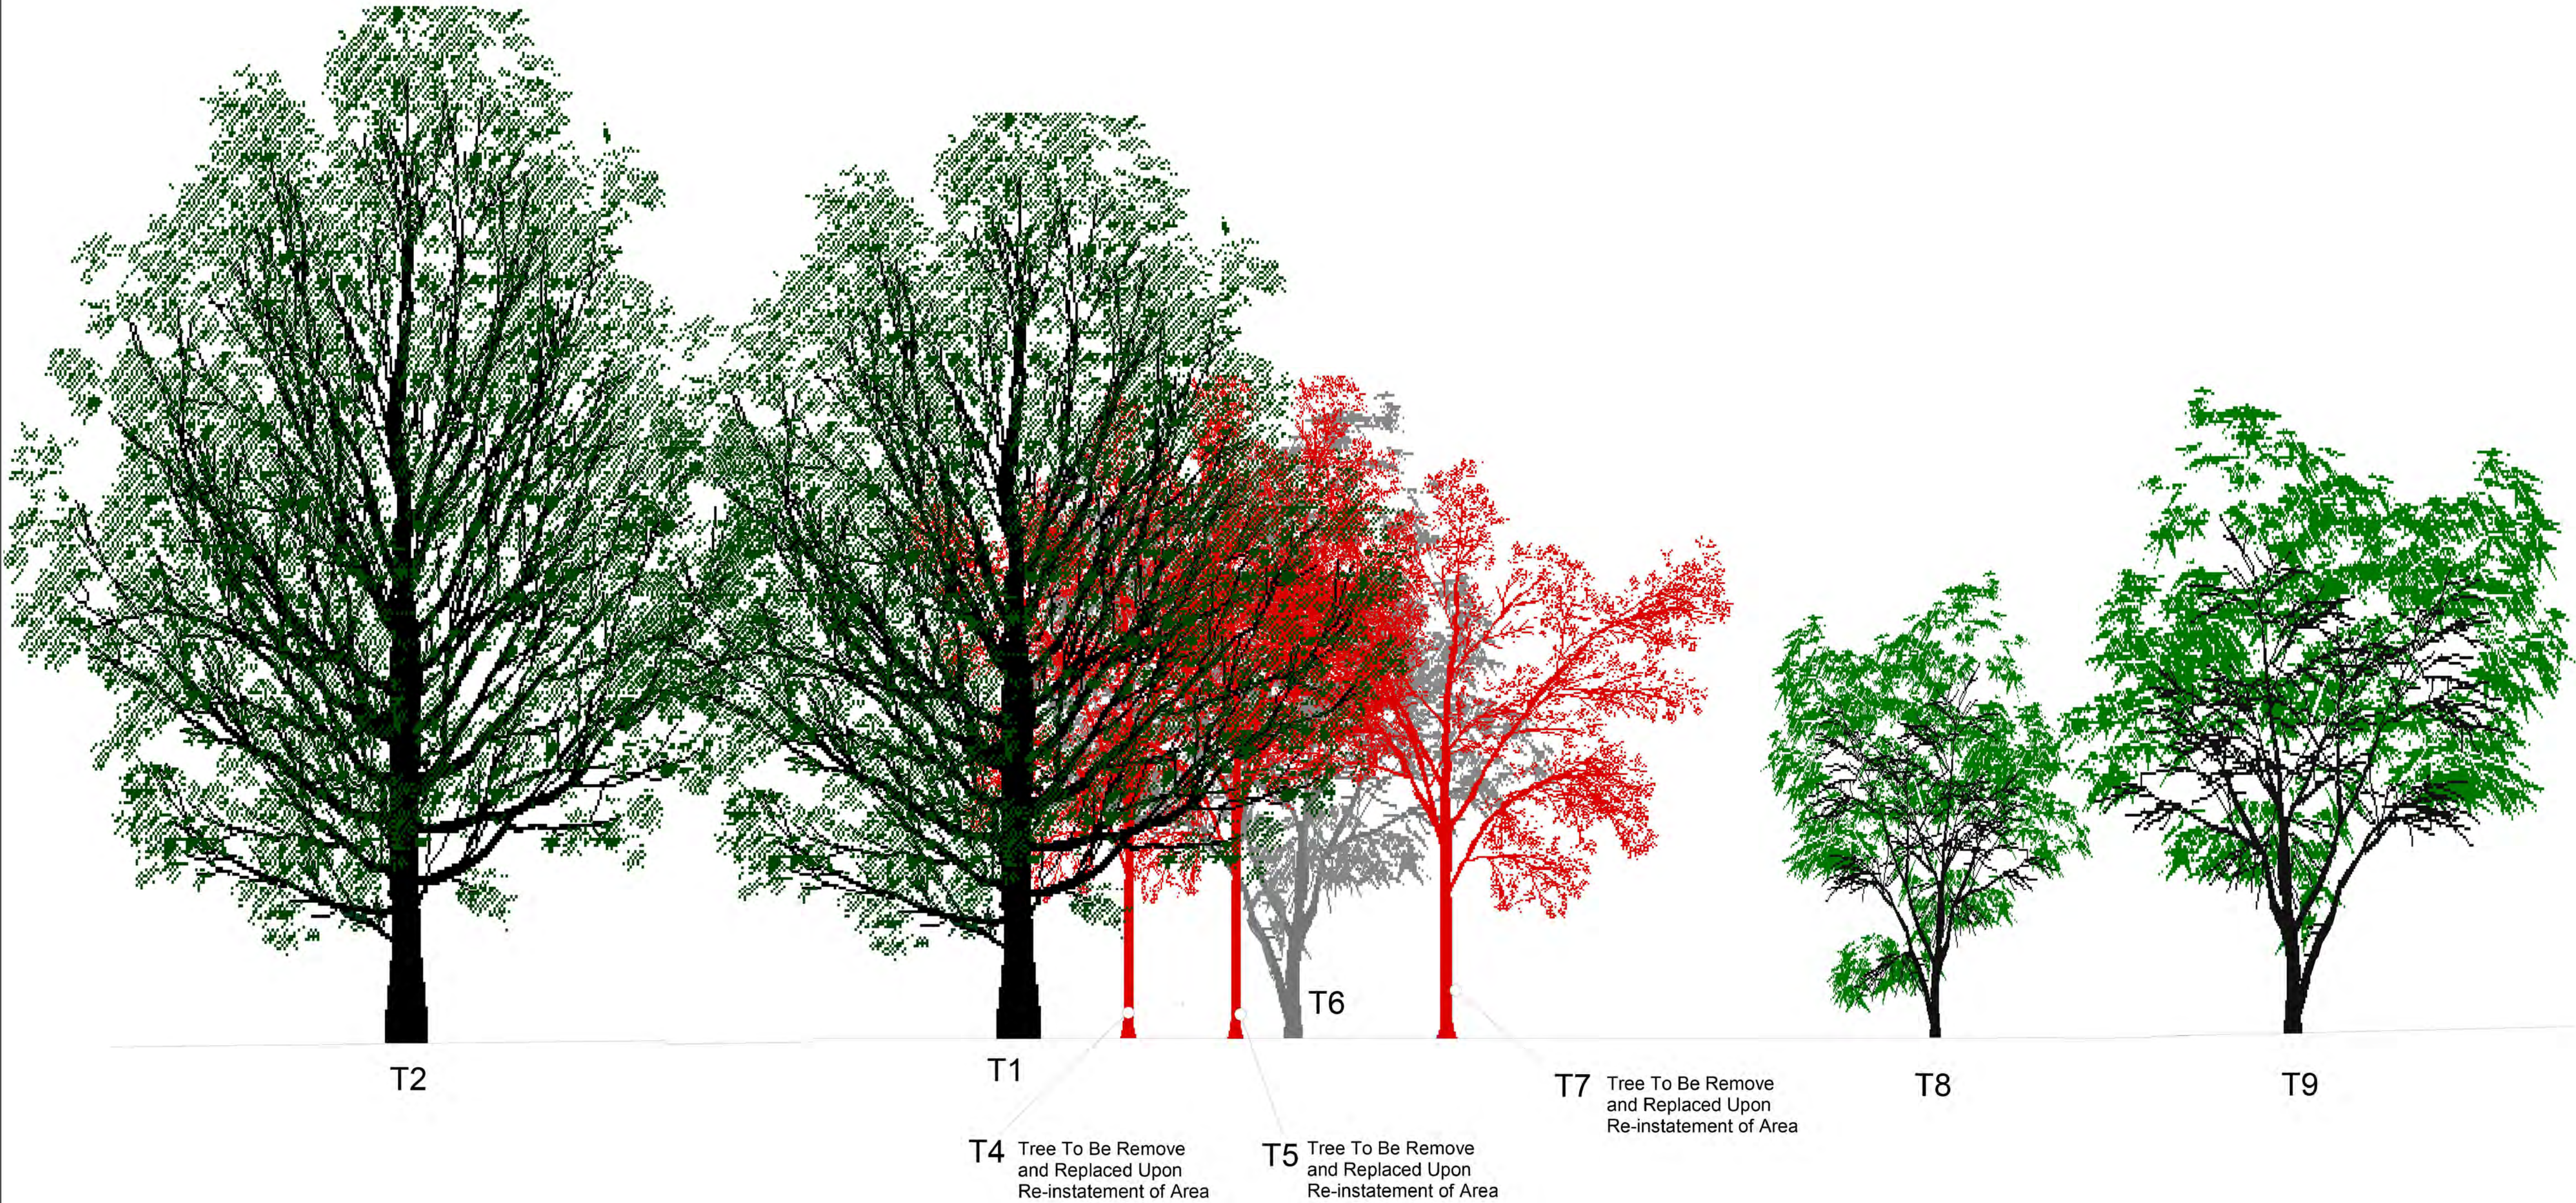

SIDE ELEVATION B

SCALE 1:100@ A1



RESPONSIBILITY IS NOT ACCEPTED FOR OTHERS SCALING DIRECTLY FROM THIS DRAWING. DO NOT SCALE FROM THIS DRAWING, USE WRITTEN DIMENSIONS ONLY.

0 1m 2.5m 5m  
1:100  
ORIGINAL SHEET SIZE A1

THIS DRAWING IS PRODUCED FOR USE IN THIS PROJECT ONLY AND MAY NOT BE USED FOR ANY OTHER PURPOSE. NPS PROPERTY CONSULTANTS LTD ACCEPT NO LIABILITY FOR THE USE OF THIS DRAWING OTHER THAN THE PURPOSE FOR WHICH IT WAS INTENDED IN CONNECTION WITH THIS PROJECT AS RECORDED IN THE 'PURPOSE FOR ISSUE' AND 'FILE STATUS CODE'. THIS DRAWING MAY NOT BE REPRODUCED IN ANY FORM WITHOUT PRIOR WRITTEN AGREEMENT.

© CROWN COPYRIGHT AND DATABASE RIGHTS 2019 ORDNANCE SURVEY  
LICENCE NUMBER: 100019340.

KEY PLAN



Notes:

SECOND ISSUE Drawings renamed at planner's request						
P2	DA	24.11.22	STE	24.11.22	STE	24.11.22
FIRST ISSUE						
P1	JT	19.12.21	JT	19.12.21	JT	19.12.21
REV	DRAWN	DATE	CHECKED	DATE	APPROVED	DATE

**EVOLVE**  
A PARTNERSHIP BETWEEN  
WALTHAM FOREST COUNCIL AND NORSE CONSULTING

Evolve Norse  
280 Filers Lane, Norwich, NR6 6EQ  
Tel: 01603 894100 [www.norsegroup.co.uk](http://www.norsegroup.co.uk)


CLIENT  
London Borough of Waltham Forest

PROJECT  
Mortuary Containers and Cemetery  
Compound - Temporary

TITLE  
Side Elevation B - Pre - Existing


SCALE 1:100	DISCIPLINE Architect	PROJECT NUMBER 106092
DRAWING NUMBER EVO-ZZ-00-D-A-13	REV CODE P2	
STATUS CODE S2	PURPOSE OF ISSUE Information	Drawn by DA Checked by STE



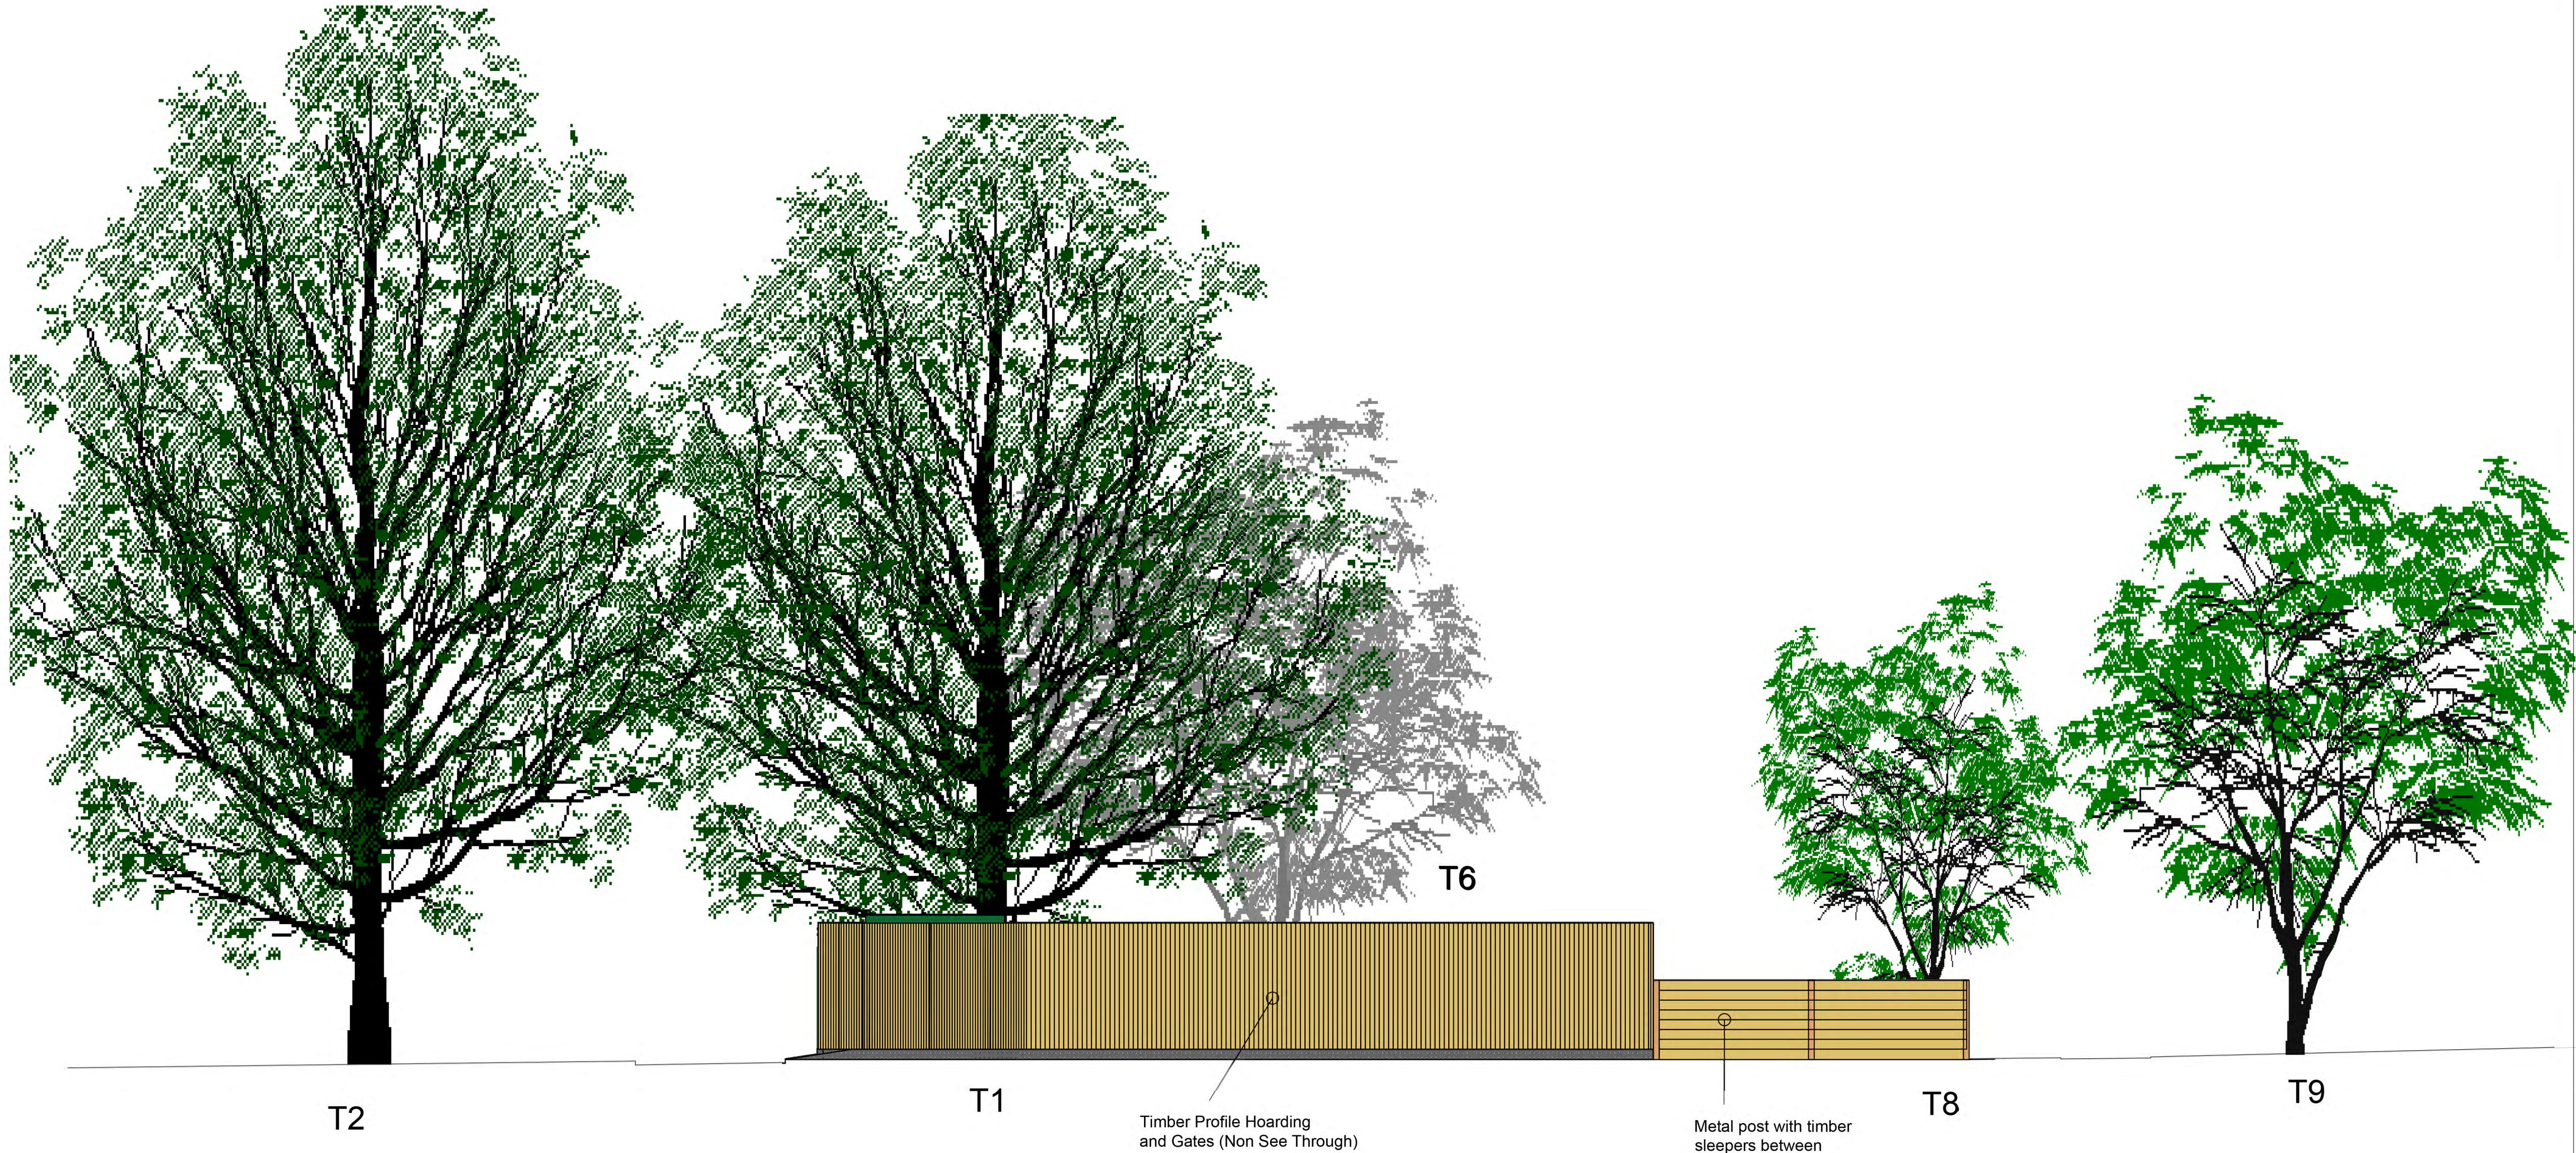

SIDE ELEVATION B

SCALE 1:100@ A1

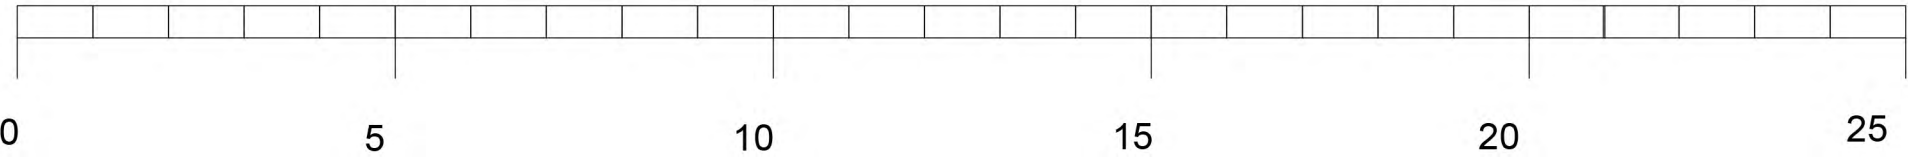

RESPONSIBILITY IS NOT ACCEPTED FOR OTHERS SCALING DIRECTLY FROM THIS DRAWING. DO NOT SCALE FROM THIS DRAWING. USE WRITTEN DIMENSIONS ONLY.

0 1m 2.5m 5m  
1:100

ORIGINAL SHEET SIZE

A1

THIS DRAWING IS PRODUCED FOR USE IN THIS PROJECT ONLY AND MAY NOT BE USED FOR ANY OTHER PURPOSE. NPS PROPERTY CONSULTANTS LTD ACCEPT NO LIABILITY FOR THE USE OF THIS DRAWING OTHER THAN THE PURPOSE FOR WHICH IT WAS INTENDED IN CONNECTION WITH THIS PROJECT AS RECORDED IN THE 'PURPOSE FOR ISSUE' AND 'FILE STATUS CODE'.

THIS DRAWING MAY NOT BE REPRODUCED IN ANY FORM WITHOUT PRIOR WRITTEN AGREEMENT.

© CROWN COPYRIGHT AND DATABASE RIGHTS 2019 ORDNANCE SURVEY  
LICENCE NUMBER: 100019340.

KEY PLAN



Notes:

THIRD ISSUE Drawings amendments							
P3	DA	10.02.23	STE	10.02.23	STE	10.02.23	
SECOND ISSUE Drawings renamed at planner's request							
P2	DA	24.11.22	STE	24.11.22	STE	24.11.22	
FIRST ISSUE							
P1	JT	19.12.21	JT	19.12.21	JT	19.12.21	
REV	DRAWN	DATE	CHECKED	DATE	APPROVED	DATE	

**EVOLVE**

A PARTNERSHIP BETWEEN  
WALTHAM FOREST COUNCIL AND NORSE CONSULTING

Evolve Norse  
280 Filers Lane, Norwich, NR6 6EQ  
Tel: 01603 894100 web:www.norsegroup.co.uk

CLIENT

London Borough of Waltham Forest

PROJECT

Mortuary Containers and Cemetery  
Compound - Temporary

TITLE


Side Elevation B - As Existing

SCALE 1:100	DISCIPLINE Architect	PROJECT NUMBER 106092
DRAWING NUMBER EVO-ZZ-00-D-A-14	REV CODE P3	
STATUS CODE S2	PURPOSE OF ISSUE Information	Drawn by DA Checked by STE

Approved by  
STE



N

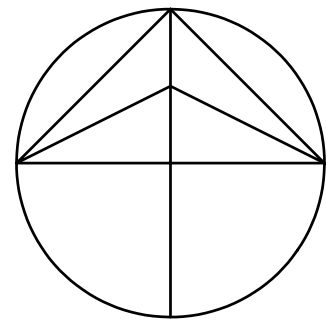

SIDE ELEVATION B  
SECTION B'B

CEMETERY

T8

T1

T2

Existing Hard Standing

SHARED ACCESS FOR MORTUARY  
AND CEMETERY MAINTENANCE

Internal access opening  
to bin store and generator

3.3m High Timber Profile  
Hoarding and Gates  
(Non See Through)

T3

Cellweb 'No Dig Construction' with  
Paving allowing gaps to joints for  
surface water permeability  
550 m2

Metal corrugated wall panel

Office (small metal container)

Metal corrugated canopy roof

T6

SIDE ELEVATION A

Pond

Metal posts with  
horizontal timber  
sleepers and  
150mm concrete  
base on 100mm  
sub base

External  
Material  
storage  
area

8.25m

4No. 2.5 x 12m Steel  
Containers on  
Cellweb system

REAR ELEVATION

FRONT ELEVATION  
SECTION A'A

RESPONSIBILITY IS NOT ACCEPTED FOR OTHERS SCALING DIRECTLY FROM  
THIS DRAWING. DO NOT SCALE FROM THIS DRAWING, USE WRITTEN  
DIMENSIONS ONLY.

0 2m 5m 10m  
1:200


ORIGINAL  
SHEET SIZE

A1

THIS DRAWING IS PRODUCED FOR USE IN THIS PROJECT ONLY AND MAY NOT  
BE USED FOR ANY OTHER PURPOSE. NPS PROPERTY CONSULTANTS LTD  
ACCEPT NO LIABILITY FOR THE USE OF THIS DRAWING OTHER THAN THE  
PURPOSE FOR WHICH IT WAS INTENDED IN CONNECTION WITH THIS PROJECT  
AS RECORDED IN THE 'PURPOSE FOR ISSUE' AND 'FILE STATUS CODE'.  
THIS DRAWING MAY NOT BE REPRODUCED IN ANY FORM WITHOUT PRIOR  
WRITTEN AGREEMENT.

© CROWN COPYRIGHT AND DATABASE RIGHTS 2019 ORDNANCE SURVEY  
LICENCE NUMBER: 100019340.

KEY PLAN

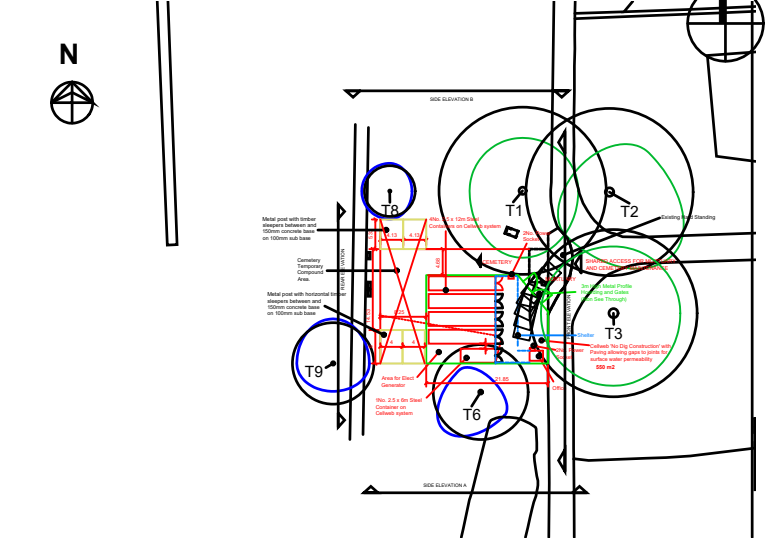

Notes:

Key

- Total compound area
- 3.3m high timber profile  
hoarding and gates (non  
see through)
- Metal posts with  
horizontal timber sleepers  
and 150mm concrete  
base on 100mm sub base
- Steel containers on  
cellweb system
- Office
- Metal corrugated canopy  
roof

FOURTH ISSUE						
Drawings amendments						
P4	DA	16.02.23	RA	17.02.23	STE	17.02.23
THIRD ISSUE						
Drawings amendments						
P3	DA	10.02.23	STE	10.02.23	STE	10.02.23
SECOND ISSUE						
Drawings resubmitted at planner's request						
P2	DA	24.11.22	STE	24.11.22	STE	24.11.22
FIRST ISSUE						
P1	JT	19.12.21	JT	19.12.21	JT	19.12.21

**EVOLVE**

A PARTNERSHIP BETWEEN  
WALTHAM FOREST COUNCIL AND NORSE CONSULTING

Evolve Norse  
280 Filers Lane, Norwich, NR6 6EQ  
Tel: 01603 894100 web: www.norsegroup.co.uk


CLIENT  
London Borough of Waltham Forest

PROJECT  
Mortuary Containers and Cemetery  
Compound - Temporary

TITLE  
Site Plan - As Proposed

SCALE		DISCIPLINE	PROJECT NUMBER	
1:200		Architect	106092	
DRAWING NUMBER			REV CODE	
EVO-ZZ-00-D-A-15			P4	
STATUS CODE	PURPOSE OF ISSUE	Drawn by		Approved by
		DA		
S2	Information	Checked by		STE
		RA		

SCALE 1:200@ A1

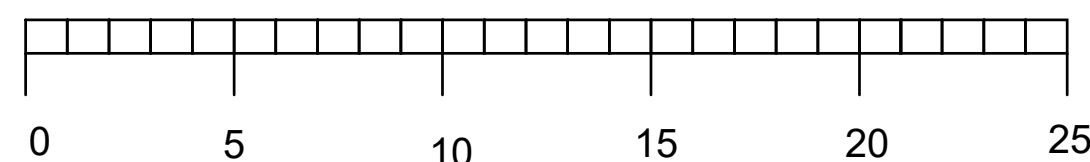





T6

T9

T1

Metal post with timber  
sleepers between

Timber Profile Hoarding  
and Gates (Non See Through)

Cellweb 'no dig construction' build up


Metal post with timber  
sleepers between

MORTUARY CONTAINERS  
COMPOUND ENTRANCE

CEMETERY MAINTENANCE  
COMPOUND ENTRANCE

FRONT ELEVATION

SCALE 1:100@ A1

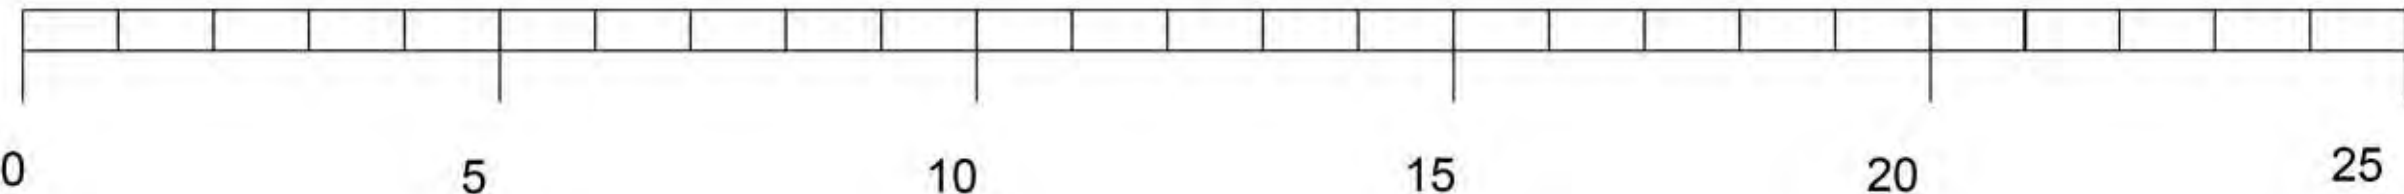

RESPONSIBILITY IS NOT ACCEPTED FOR OTHERS SCALING DIRECTLY FROM THIS DRAWING. DO NOT SCALE FROM THIS DRAWING, USE WRITTEN DIMENSIONS ONLY.

0 1m 2.5m 5m  
1:100  
ORIGINAL SHEET SIZE A1

THIS DRAWING IS PRODUCED FOR USE IN THIS PROJECT ONLY AND MAY NOT BE USED FOR ANY OTHER PURPOSE. NPS PROPERTY CONSULTANTS LTD ACCEPT NO LIABILITY FOR THE USE OF THIS DRAWING OTHER THAN THE PURPOSE FOR WHICH IT WAS INTENDED IN CONNECTION WITH THIS PROJECT AS RECORDED IN THE 'PURPOSE FOR ISSUE' AND 'FILE STATUS CODE'.

THIS DRAWING MAY NOT BE REPRODUCED IN ANY FORM WITHOUT PRIOR WRITTEN AGREEMENT.  
© CROWN COPYRIGHT AND DATABASE RIGHTS 2019 ORDNANCE SURVEY  
LICENCE NUMBER: 100019340.

KEY PLAN



Notes:

THIRD ISSUE Drawings amendments.						
P3	DA	10.02.23	STE	10.02.23	STE	10.02.23
SECOND ISSUE Drawings retained at planner's request						
P2	DA	24.11.22	STE	24.11.22	STE	24.11.22
FIRST ISSUE						
P1	JT	19.12.21	JT	19.12.21	JT	19.12.21
REV	DRAWN	DATE	CHECKED	DATE	APPROVED	DATE

**EVOLVE**  
A PARTNERSHIP BETWEEN  
WALTHAM FOREST COUNCIL AND NORSE CONSULTING

Evolve Norse  
280 Filers Lane, Norwich, NR6 6EQ  
Tel: 01603 894100 web: evolve-norse.co.uk

CLIENT

London Borough of Waltham Forest

PROJECT

Mortuary Containers and Cemetery  
Compound - Temporary

TITLE

Front Elevation - As Proposed

SCALE 1:100	DISCIPLINE Architect	PROJECT NUMBER 106092
DRAWING NUMBER EVO-ZZ-00-D-A-16	REV CODE P3	
STATUS CODE S2	PURPOSE OF ISSUE Information	Drawn by DA Checked by STE





T9

T8

T6

T1


T3

Metal post with timber sleepers between


Metal Profile Hoarding and Gates (Non See Through)

SIDE ELEVATION A

SCALE 1:100@ A1

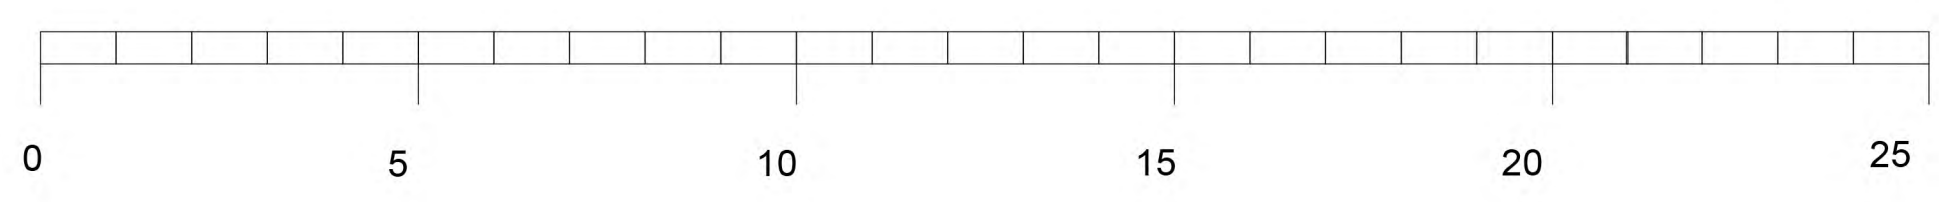

RESPONSIBILITY IS NOT ACCEPTED FOR OTHERS SCALING DIRECTLY FROM THIS DRAWING. DO NOT SCALE FROM THIS DRAWING. USE WRITTEN DIMENSIONS ONLY.

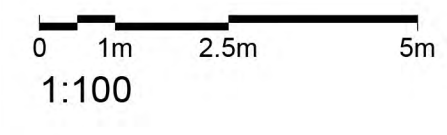


ORIGINAL SHEET SIZE  
A1  
1:100

THIS DRAWING IS PRODUCED FOR USE IN THIS PROJECT ONLY AND MAY NOT BE USED FOR ANY OTHER PURPOSE. NPS PROPERTY CONSULTANTS LTD ACCEPT NO LIABILITY FOR THE USE OF THIS DRAWING OTHER THAN THE PURPOSE FOR WHICH IT WAS INTENDED IN CONNECTION WITH THIS PROJECT AS RECORDED IN THE 'PURPOSE FOR ISSUE' AND 'FILE STATUS CODE'.

THIS DRAWING MAY NOT BE REPRODUCED IN ANY FORM WITHOUT PRIOR WRITTEN AGREEMENT.

© CROWN COPYRIGHT AND DATABASE RIGHTS 2019 ORDNANCE SURVEY  
LICENCE NUMBER: 100019340.

KEY PLAN

 

Notes:

THIRD ISSUE						
Drawings amendments						
P3	DA	10.02.23	STE	10.02.23	STE	10.02.23

SECOND ISSUE						
Drawings renamed at planner's request						
P2	DA	24.11.22	STE	24.11.22	STE	24.11.22

FIRST ISSUE						
P1	JT	19.12.21	JT	19.12.21	JT	19.12.21

REV	DRAWN	DATE	CHECKED	DATE	APPROVED	DATE
-----	-------	------	---------	------	----------	------

**EVOLVE**  
A PARTNERSHIP BETWEEN  
WALTHAM FOREST COUNCIL AND NORSE CONSULTING

Evolve Norse  
280 Filers Lane, Norwich, NR6 6EQ  
Tel: 01603 894100 [web:www.norsegroup.co.uk](http://www.norsegroup.co.uk)

CLIENT  
London Borough of Waltham Forest

PROJECT  
Mortuary Containers and Cemetery Compound - Temporary

TITLE  
Side Elevation A - As Proposed

SCALE 1:100	DISCIPLINE Architect	PROJECT NUMBER 106092
----------------	-------------------------	--------------------------

DRAWING NUMBER EVO-ZZ-00-D-A-17	REV CODE P3
------------------------------------	----------------

STATUS CODE S2	PURPOSE OF ISSUE Information	Drawn by DA	Approved by STE
-------------------	---------------------------------	----------------	--------------------



RESPONSIBILITY IS NOT ACCEPTED FOR OTHERS SCALING DIRECTLY FROM THIS DRAWING. DO NOT SCALE FROM THIS DRAWING, USE WRITTEN DIMENSIONS ONLY.

0 1m 2.5m 5m  
1:100

ORIGINAL  
SHEET SIZE **A1**

THIS DRAWING IS PRODUCED FOR USE IN THIS PROJECT ONLY AND MAY NOT BE USED FOR ANY OTHER PURPOSE. NPS PROPERTY CONSULTANTS LTD ACCEPT NO LIABILITY FOR THE USE OF THIS DRAWING OTHER THAN THE PURPOSE FOR WHICH IT WAS INTENDED IN CONNECTION WITH THIS PROJECT AS RECORDED IN THE PURPOSE FOR ISSUE AND FILE STATUS CODE.

THIS DRAWING MAY NOT BE REPRODUCED IN ANY FORM WITHOUT PRIOR WRITTEN AGREEMENT.

© CROWN COPYRIGHT AND DATABASE RIGHTS 2019 ORDNANCE SURVEY  
LICENCE NUMBER: 100019340.

KEY PLAN



Notes:

THIRD ISSUE						
Drawings amendments:						
P3	DA	10.02.23	STE	10.02.23	STE	10.02.23
SECOND ISSUE						
Drawings resubmitted at planner's request						
P2	DA	24.11.22	STE	24.11.22	STE	24.11.22
FIRST ISSUE						
P1	JT	19.12.21	JT	19.12.21	JT	19.12.21
REV	DRAWN	DATE	CHECKED	DATE	APPROVED	DATE

**EVOLVE**  
A PARTNERSHIP BETWEEN  
WALTHAM FOREST COUNCIL AND NORSE CONSULTING

Evolve Norse  
280 Filers Lane, Norwich, NR6 6EQ  
Tel: 01603 894100 web: evolve-norse.co.uk

CLIENT

London Borough of Waltham Forest


PROJECT

Mortuary Containers and Cemetery  
Compound - Temporary

TITLE


Rear Elevation - As Proposed

SCALE	DISCIPLINE	PROJECT NUMBER
1:100	Architect	106092
DRAWING NUMBER	REV CODE	
EVO-ZZ-00-D-A-18	P3	
STATUS CODE	PURPOSE OF ISSUE	Drawn by DA Checked by STE
S2	Information	

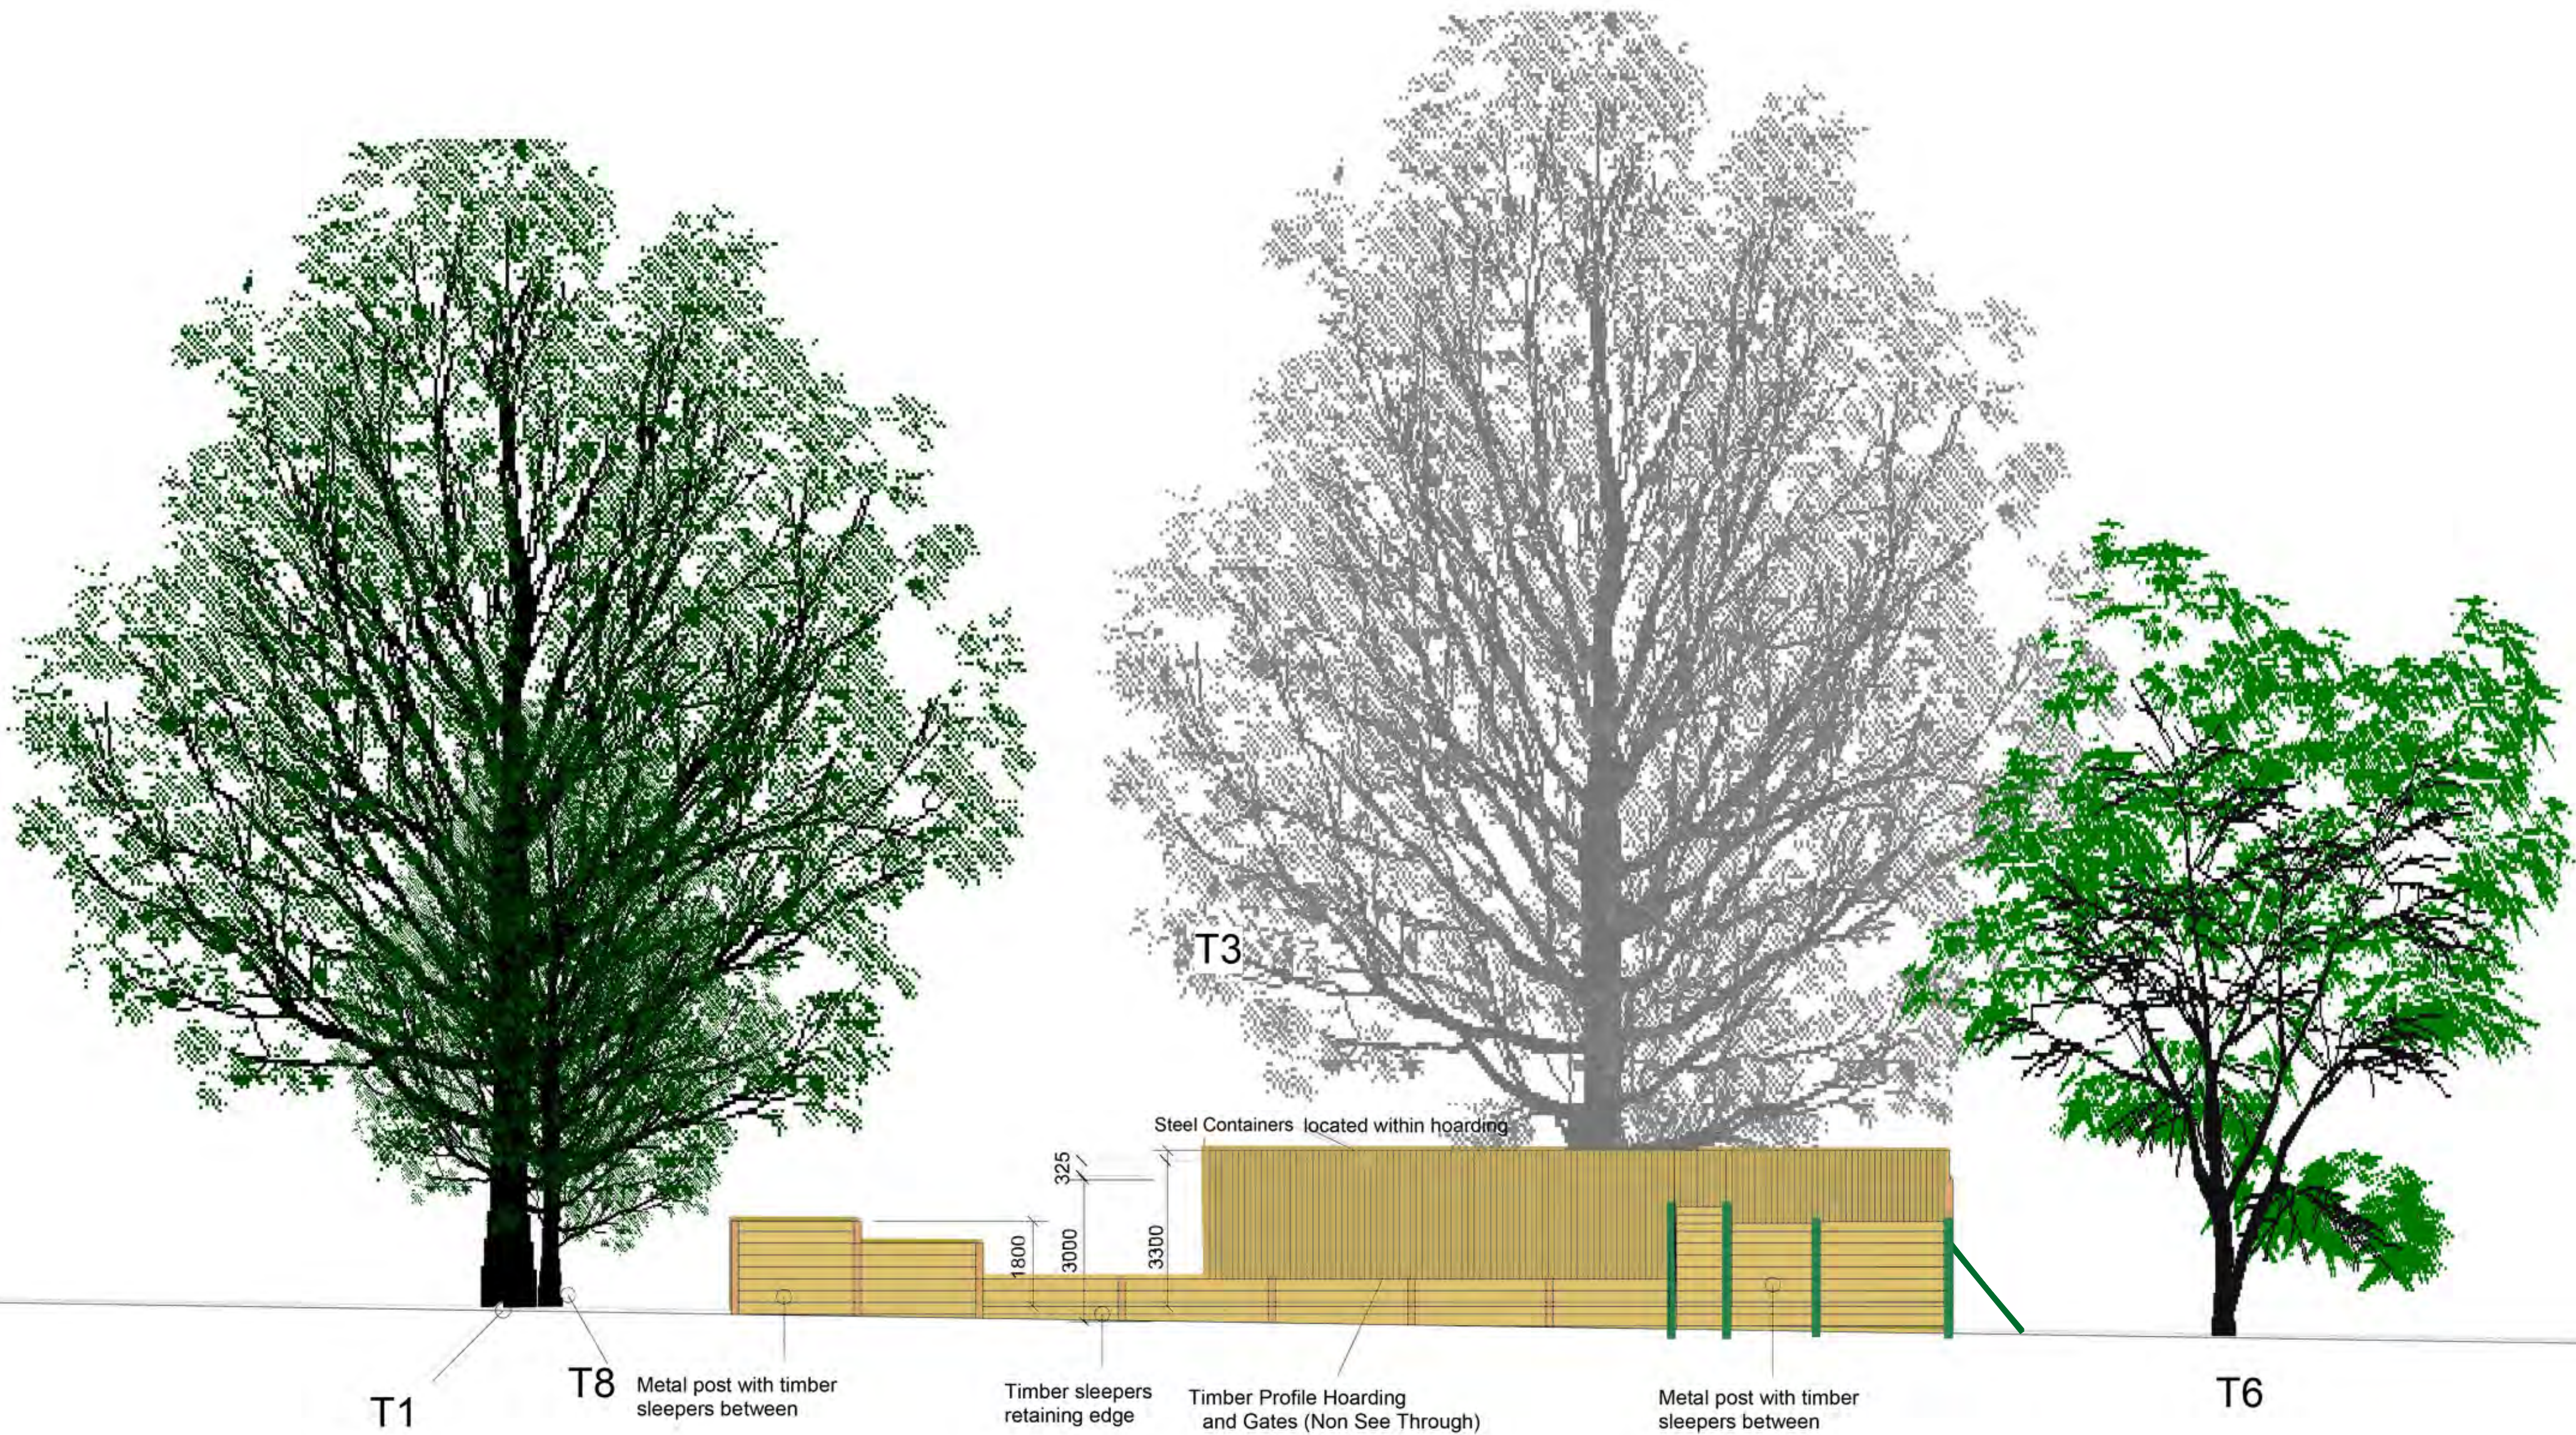

**REAR ELEVATION**

SCALE 1:100@ A1

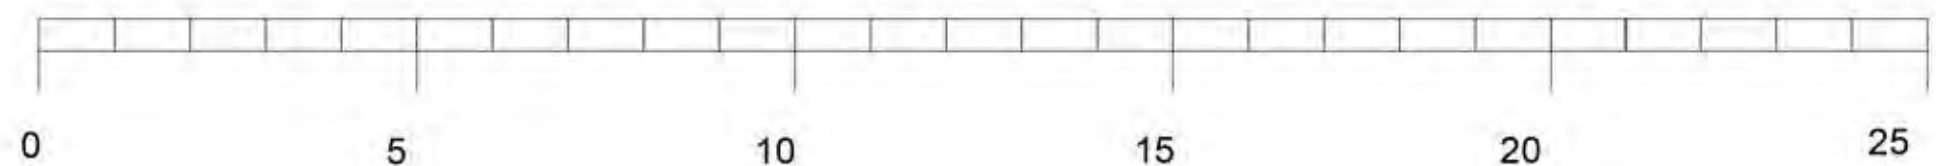






SIDE ELEVATION B

SCALE 1:100@ A1

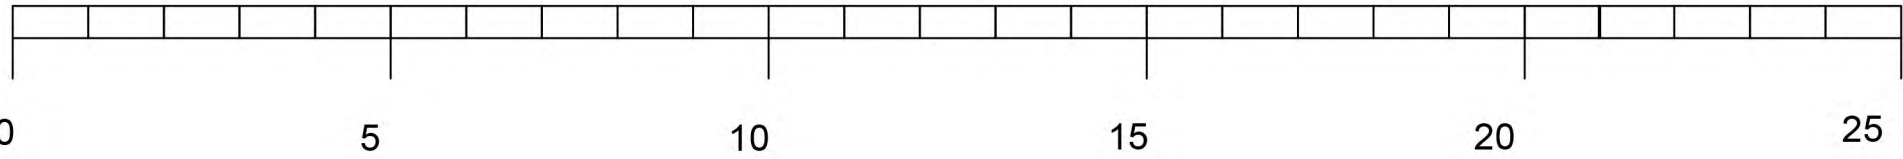

RESPONSIBILITY IS NOT ACCEPTED FOR OTHERS SCALING DIRECTLY FROM THIS DRAWING. DO NOT SCALE FROM THIS DRAWING. USE WRITTEN DIMENSIONS ONLY.

0 1m 2.5m 5m  
1:100  
ORIGINAL SHEET SIZE A1

THIS DRAWING IS PRODUCED FOR USE IN THIS PROJECT ONLY AND MAY NOT BE USED FOR ANY OTHER PURPOSE. NPS PROPERTY CONSULTANTS LTD ACCEPT NO LIABILITY FOR THE USE OF THIS DRAWING OTHER THAN THE PURPOSE FOR WHICH IT WAS INTENDED IN CONNECTION WITH THIS PROJECT AS RECORDED IN THE 'PURPOSE FOR ISSUE' AND 'FILE STATUS CODE'.

THIS DRAWING MAY NOT BE REPRODUCED IN ANY FORM WITHOUT PRIOR WRITTEN AGREEMENT.

© CROWN COPYRIGHT AND DATABASE RIGHTS 2019 ORDNANCE SURVEY  
LICENCE NUMBER: 100019340.

KEY PLAN



Notes:

THIRD ISSUE						
Drawings amendments						
P3	DA	10.02.23	STE	10.02.23	STE	10.02.23
SECOND ISSUE						
Drawings renamed at planner's request						
P2	DA	24.11.22	STE	24.11.22	STE	24.11.22
FIRST ISSUE						
P1	JT	19.12.21	JT	19.12.21	JT	19.12.21
REV	DRAWN	DATE	CHECKED	DATE	APPROVED	DATE

**EVOLVE**

A PARTNERSHIP BETWEEN  
WALTHAM FOREST COUNCIL AND NORSE CONSULTING

Evolve Norse  
280 Filers Lane, Norwich, NR6 6SG  
Tel: 01603 804100 [www.norsegroup.co.uk](http://www.norsegroup.co.uk)

CLIENT  
London Borough of Waltham Forest


PROJECT  
Mortuary Containers and Cemetery  
Compound - Temporary

TITLE  
Side Elevation B - As Proposed

SCALE 1:100	DISCIPLINE Architect	PROJECT NUMBER 106092
DRAWING NUMBER EVO-ZZ-00-D-A-19	REV CODE P3	
STATUS CODE S2	PURPOSE OF ISSUE Information	Drawn by DA Checked by STE



N

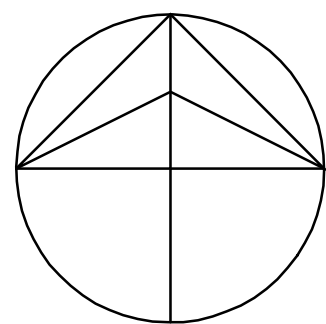

SIDE ELEVATION B  
SECTION B'B

CEMETERY

T8

T1

T2

Existing Hard Standing

SHARED ACCESS FOR MORTUARY  
AND CEMETERY MAINTENANCE

Internal access opening  
to bin store and generator

3.3m High Timber Profile  
Hoarding and Gates  
(Non See Through)

T3

Cellweb 'No Dig Construction' with  
Paving allowing gaps to joints for  
surface water permeability  
**550 m2**

REAR ELEVATION

FRONT ELEVATION  
SECTION A'A

Metal posts with  
horizontal timber  
sleepers and  
150mm concrete  
base on 100mm  
sub base

8.25m

4No. 2.5 x 12m Steel  
Containers on  
Cellweb system

T9

T6

Metal corrugated wall panel


Office (small metal container)

Metal corrugated canopy roof

SIDE ELEVATION A

Pond

SCALE 1:200@ A1

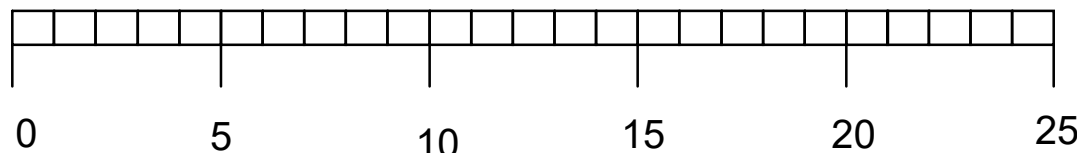

RESPONSIBILITY IS NOT ACCEPTED FOR OTHERS SCALING DIRECTLY FROM  
THIS DRAWING. DO NOT SCALE FROM THIS DRAWING, USE WRITTEN  
DIMENSIONS ONLY.

0 2m 5m 10m  
1:200


ORIGINAL  
SHEET SIZE

A1

THIS DRAWING IS PRODUCED FOR USE IN THIS PROJECT ONLY AND MAY NOT  
BE USED FOR ANY OTHER PURPOSE. NPS PROPERTY CONSULTANTS LTD  
ACCEPT NO LIABILITY FOR THE USE OF THIS DRAWING OTHER THAN THE  
PURPOSE FOR WHICH IT WAS INTENDED IN CONNECTION WITH THIS PROJECT  
AS RECORDED IN THE 'PURPOSE FOR ISSUE' AND 'FILE STATUS CODE'.  
THIS DRAWING MAY NOT BE REPRODUCED IN ANY FORM WITHOUT PRIOR  
WRITTEN AGREEMENT.

© CROWN COPYRIGHT AND DATABASE RIGHTS 2019 ORDNANCE SURVEY  
LICENCE NUMBER: 100019340.

KEY PLAN

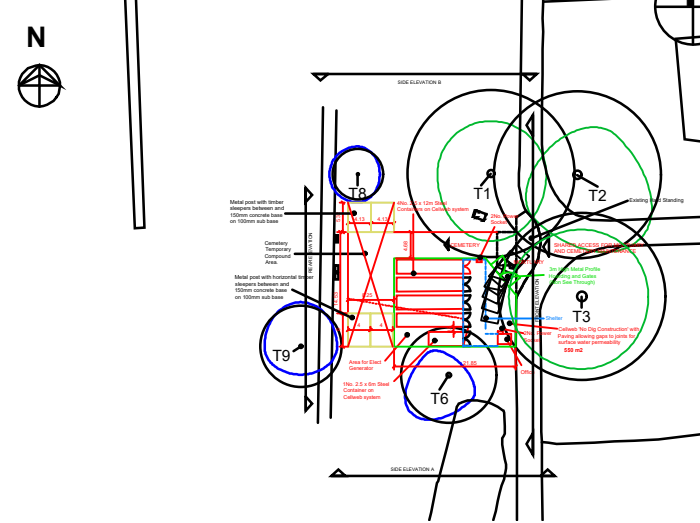

Notes:

Key

- Total compound area
- 3.3m high timber profile  
hoarding and gates (non  
see through)
- Metal posts with  
horizontal timber sleepers  
and 150mm concrete  
base on 100mm sub base
- Steel containers on  
cellweb system
- Office
- Metal corrugated canopy  
roof

SECOND ISSUE						
Drawing amendment						
P2	DA	17.02.23	RA	17.02.23	STE	17.02.23

FIRST ISSUE						
P1	DA	10.02.23	RA	10.02.23	STE	10.02.23

**EVOLVE**

A PARTNERSHIP BETWEEN  
WALTHAM FOREST COUNCIL AND NORSE CONSULTING

CLIENT

London Borough of Waltham Forest

PROJECT

Mortuary Containers and Cemetery  
Compound - Temporary

TITLE


Ground Floor Plan - As Proposed

SCALE	DISCIPLINE	PROJECT NUMBER
1:200	Architect	106092


DRAWING NUMBER	REV CODE
EVO-ZZ-00-D-A-20	P2

STATUS CODE	PURPOSE OF ISSUE	Drawn by	Approved by
S2	Information	DA	STE



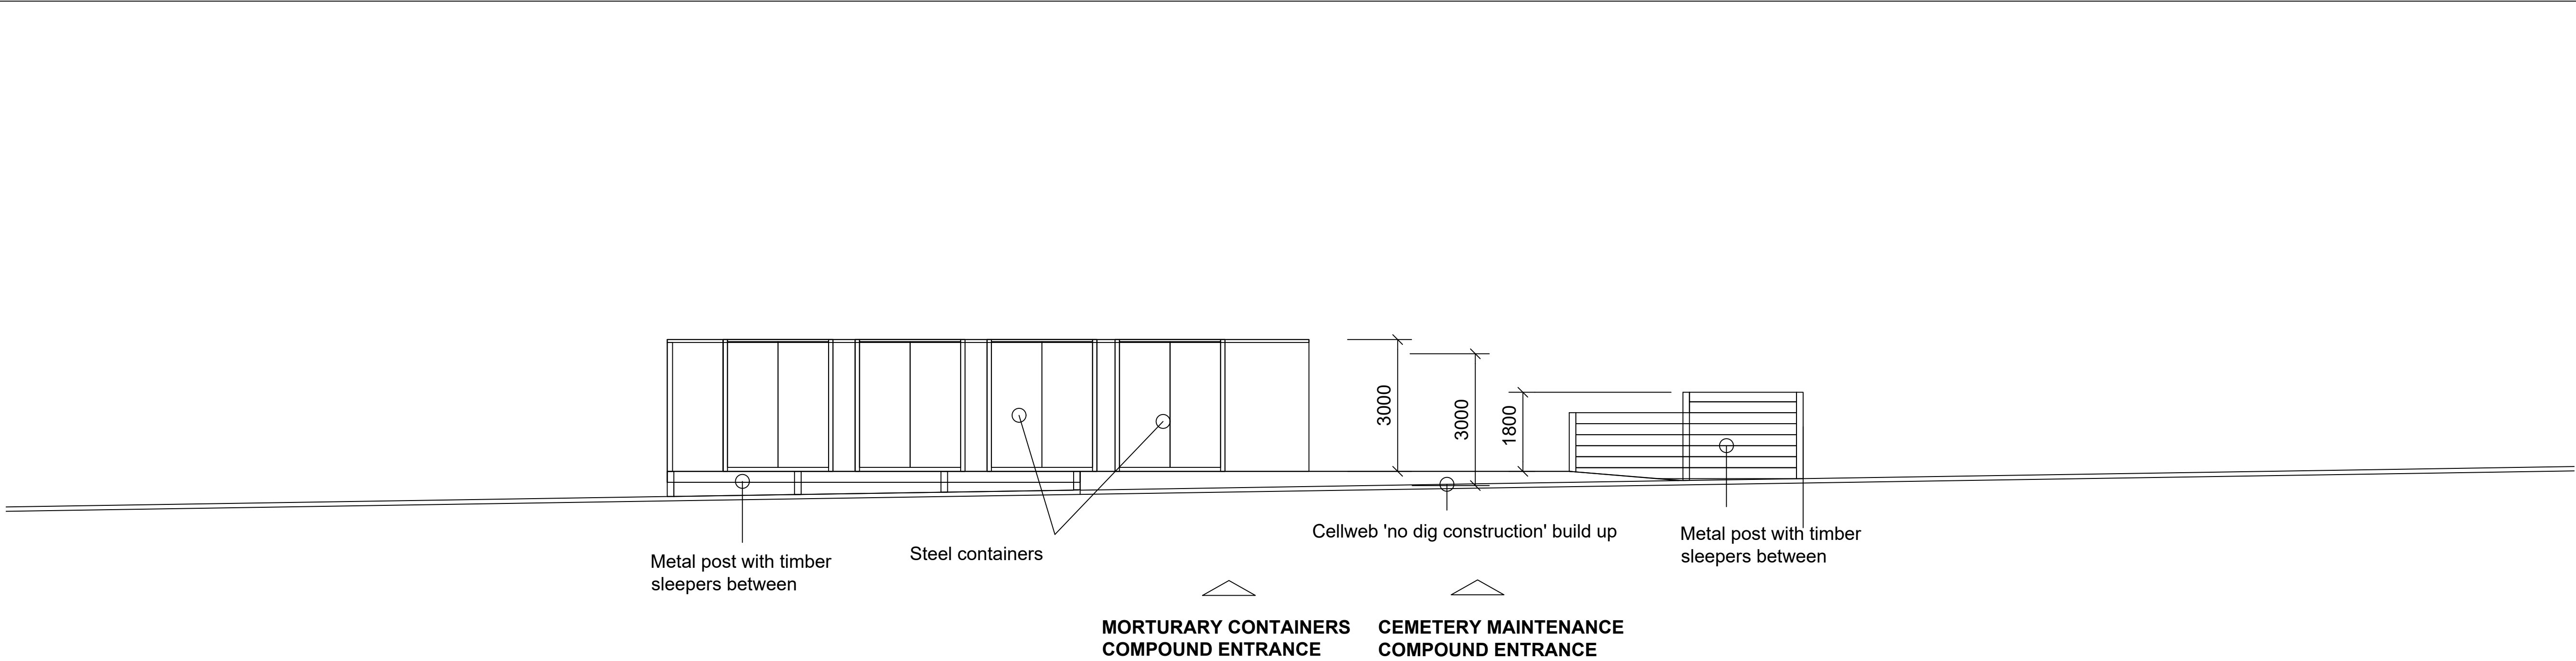


SECTION A'A

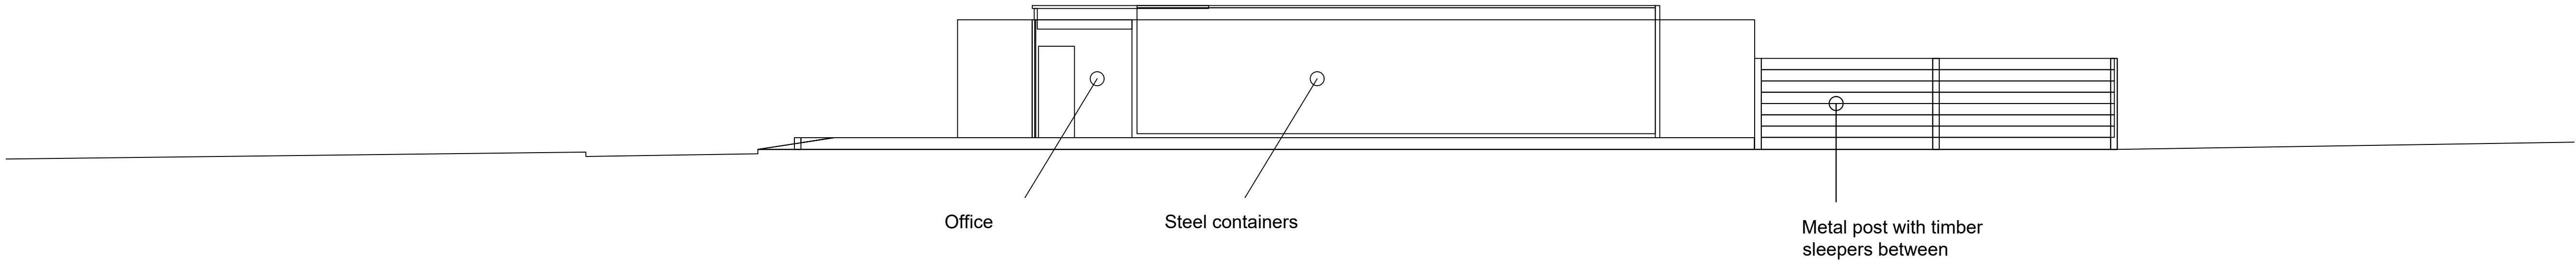

SECTION B'B

SCALE 1:100@ A1

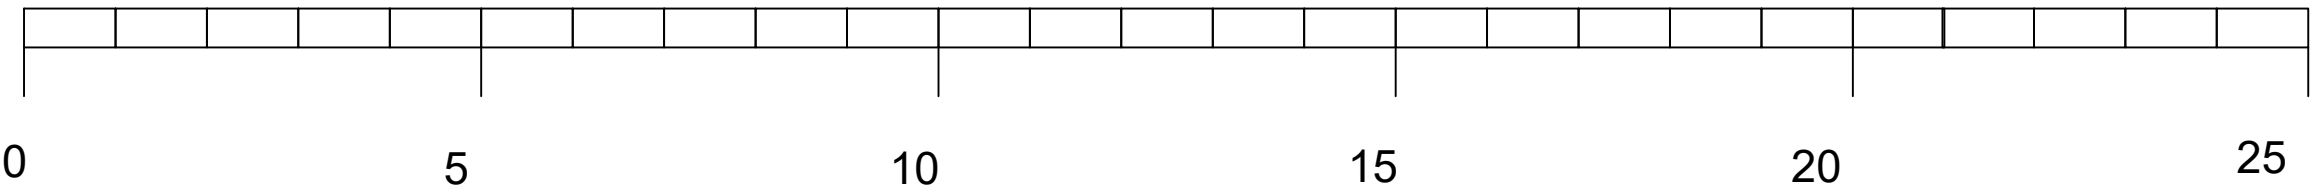

Notes:

SECOND ISSUE						
Drawing amendment						
P2	DA	17.02.23	RA	17.02.23	STE	17.02.23
FIRST ISSUE						
P1	DA	10.02.23				
REV	DRAWN	DATE	CHECKED	DATE	APPROVED	DATE



Evolve Norse  
280 Filers Lane, Norwich, NR6 6EQ  
Tel: 01603 894100 [www.norsegroup.co.uk](http://www.norsegroup.co.uk)

CLIENT  
London Borough of Waltham Forest

PROJECT  
Mortuary Containers and Cemetery Compound - Temporary

TITLE  
Section A'A and Section B'B

SCALE 1:100	DISCIPLINE Architect	PROJECT NUMBER 106092
DRAWING NUMBER EVO-ZZ-00-D-A-21		REV CODE P2
STATUS CODE S2	PURPOSE OF ISSUE Information	Drawn by DA Checked by STE
		Approved by STE



