

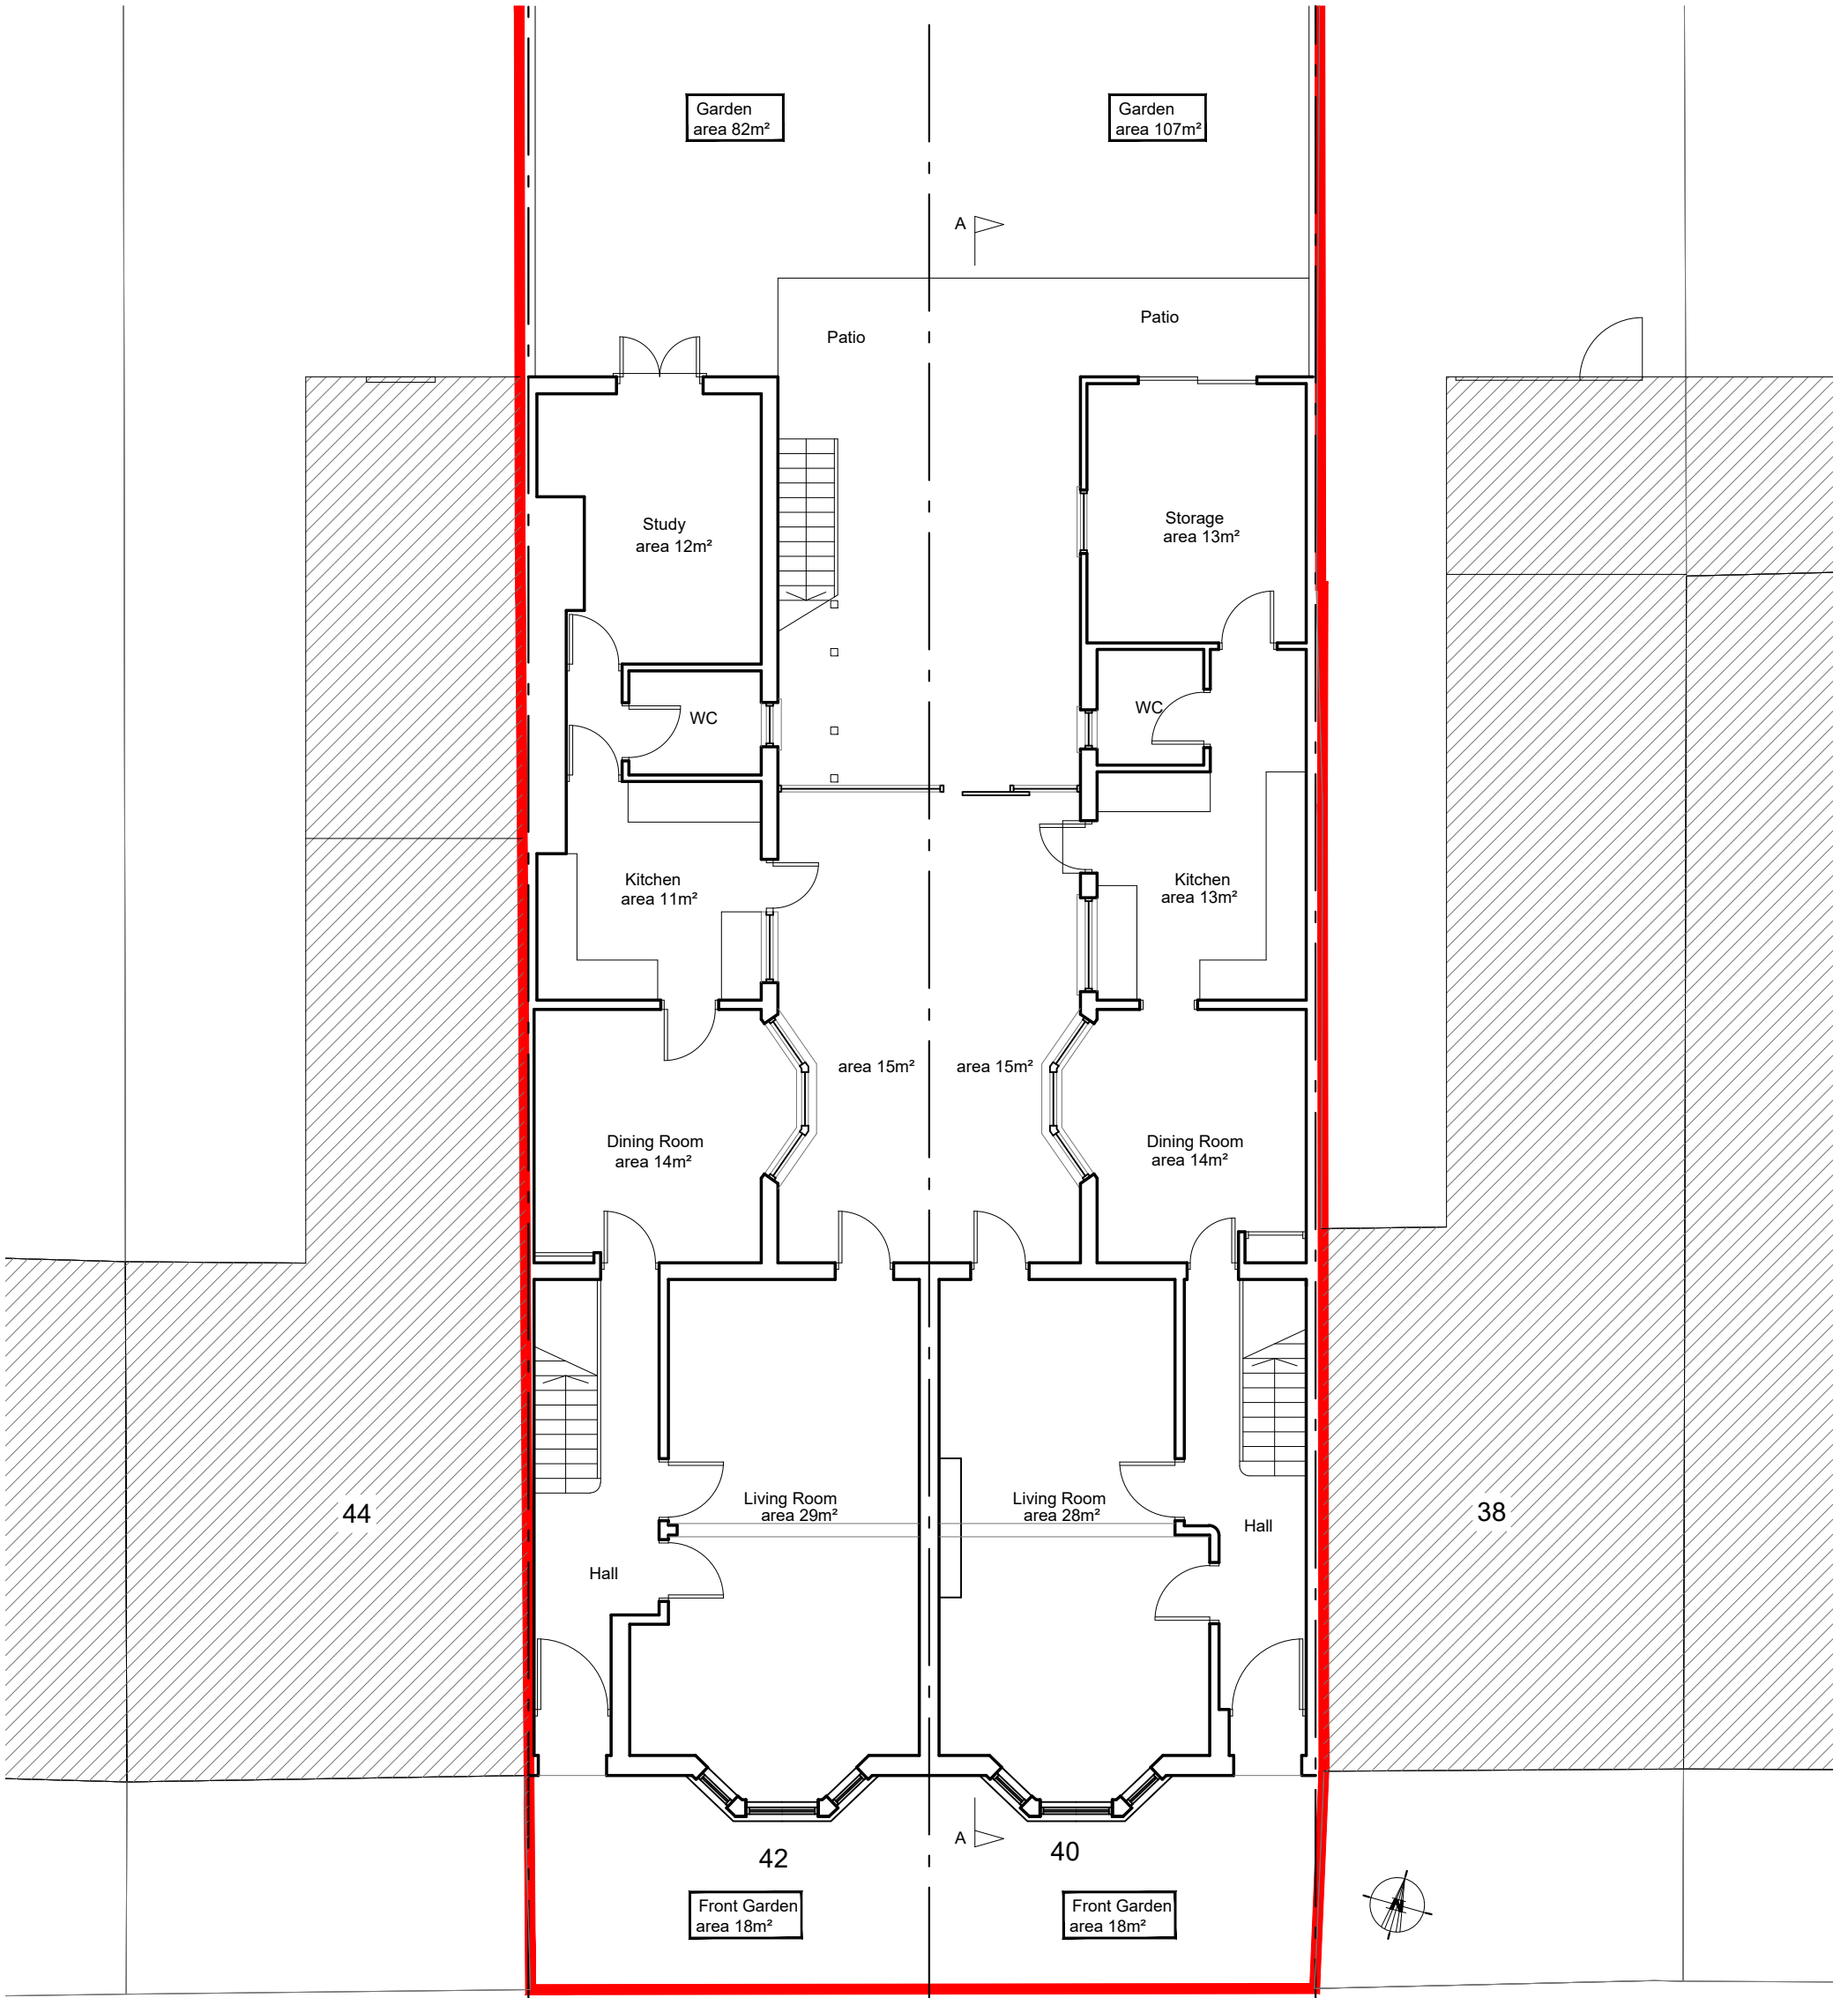


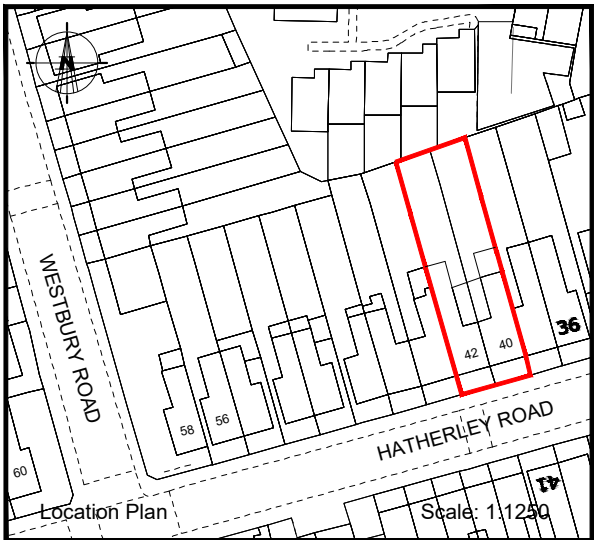

EXISTING GROUND FLOOR PLAN

 


HATHERLEY ROAD

REV	DESCRIPTION	DATE	BY
A	ROOM AREAS ADDED TO DRAWING	30-06-2020	AG


address	40/42 HATHERLEY ROAD, LONDON E17 6SF	date	APRIL 2020
project description	PROPOSED SINGLE STOREY REAR EXTENSION TO DWELLINGHOUSES	scale	1:100 (atA3)
drawing title	EXISTING GROUND FLOOR PLAN	dwn by	A.G
		drg.no REV.	292-50A
© this drawing is copyright.		t: 020 8521 0158 e: bluelinelondon@gmail.com	

BLUELINE

ARCHITECTURAL CONSULTANTS LIMITED
20 THE TRAMWORKS, HATHERLEY MEWS, LONDON E17 4QP

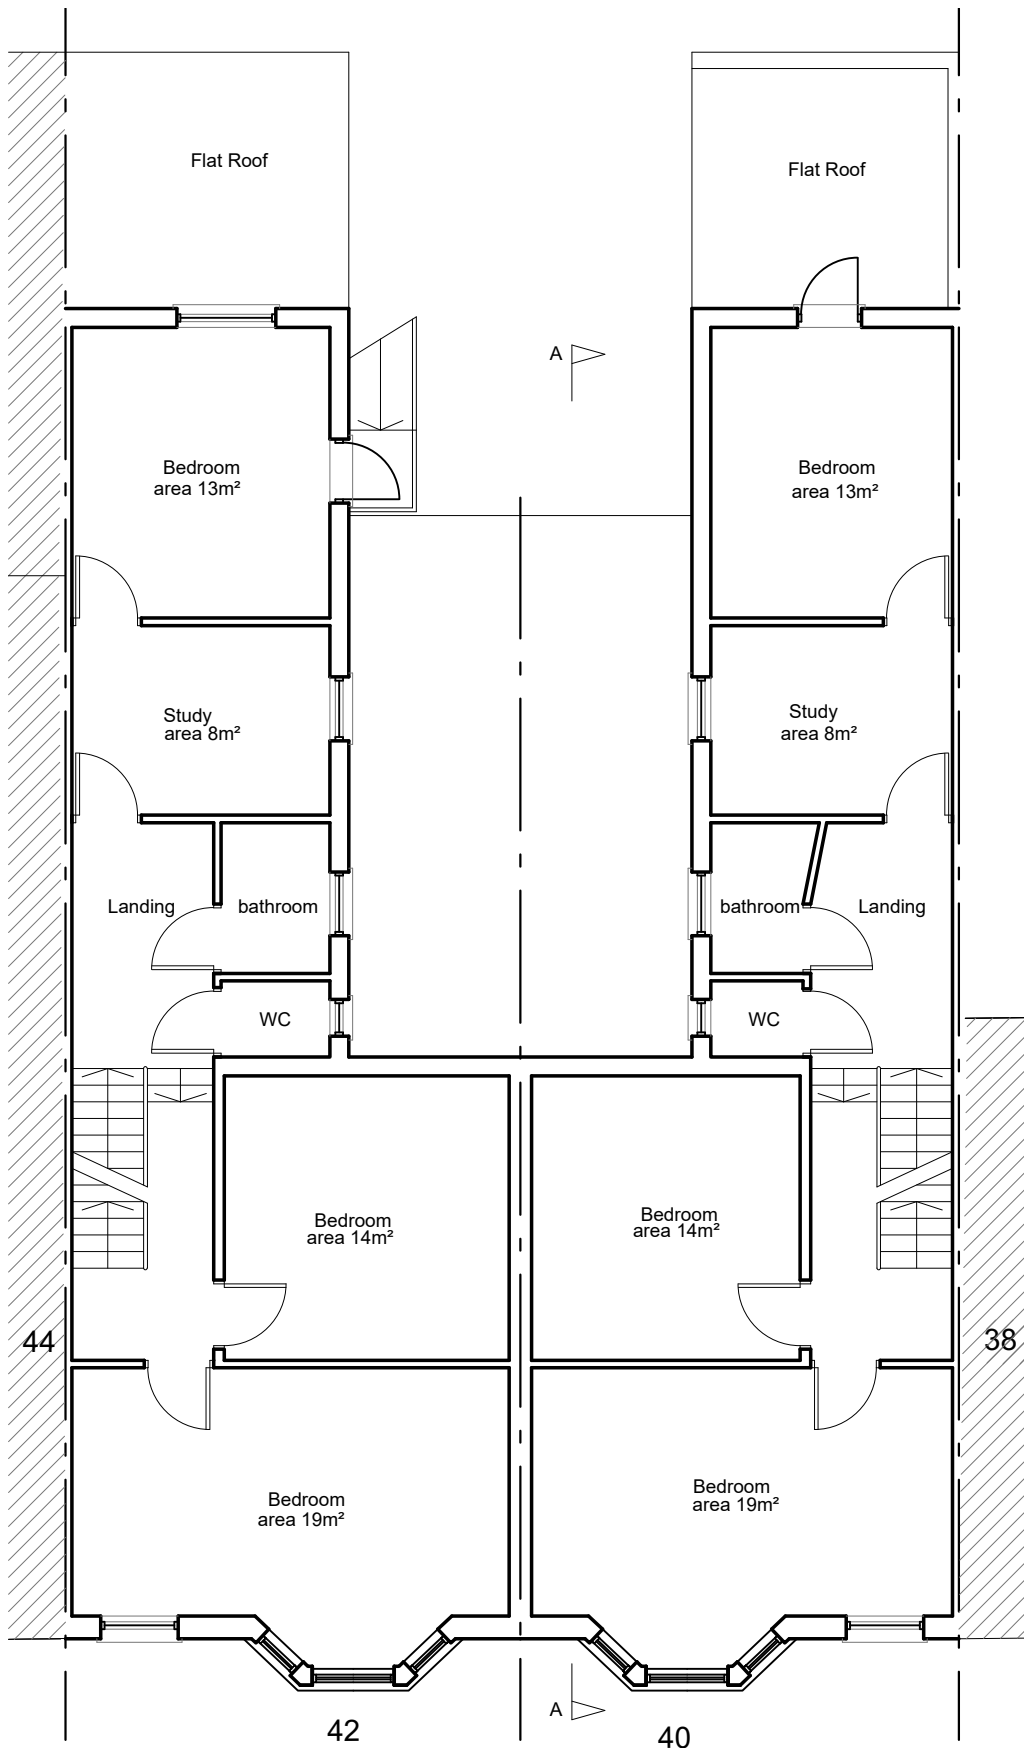

EXISTING FIRST FLOOR PLAN

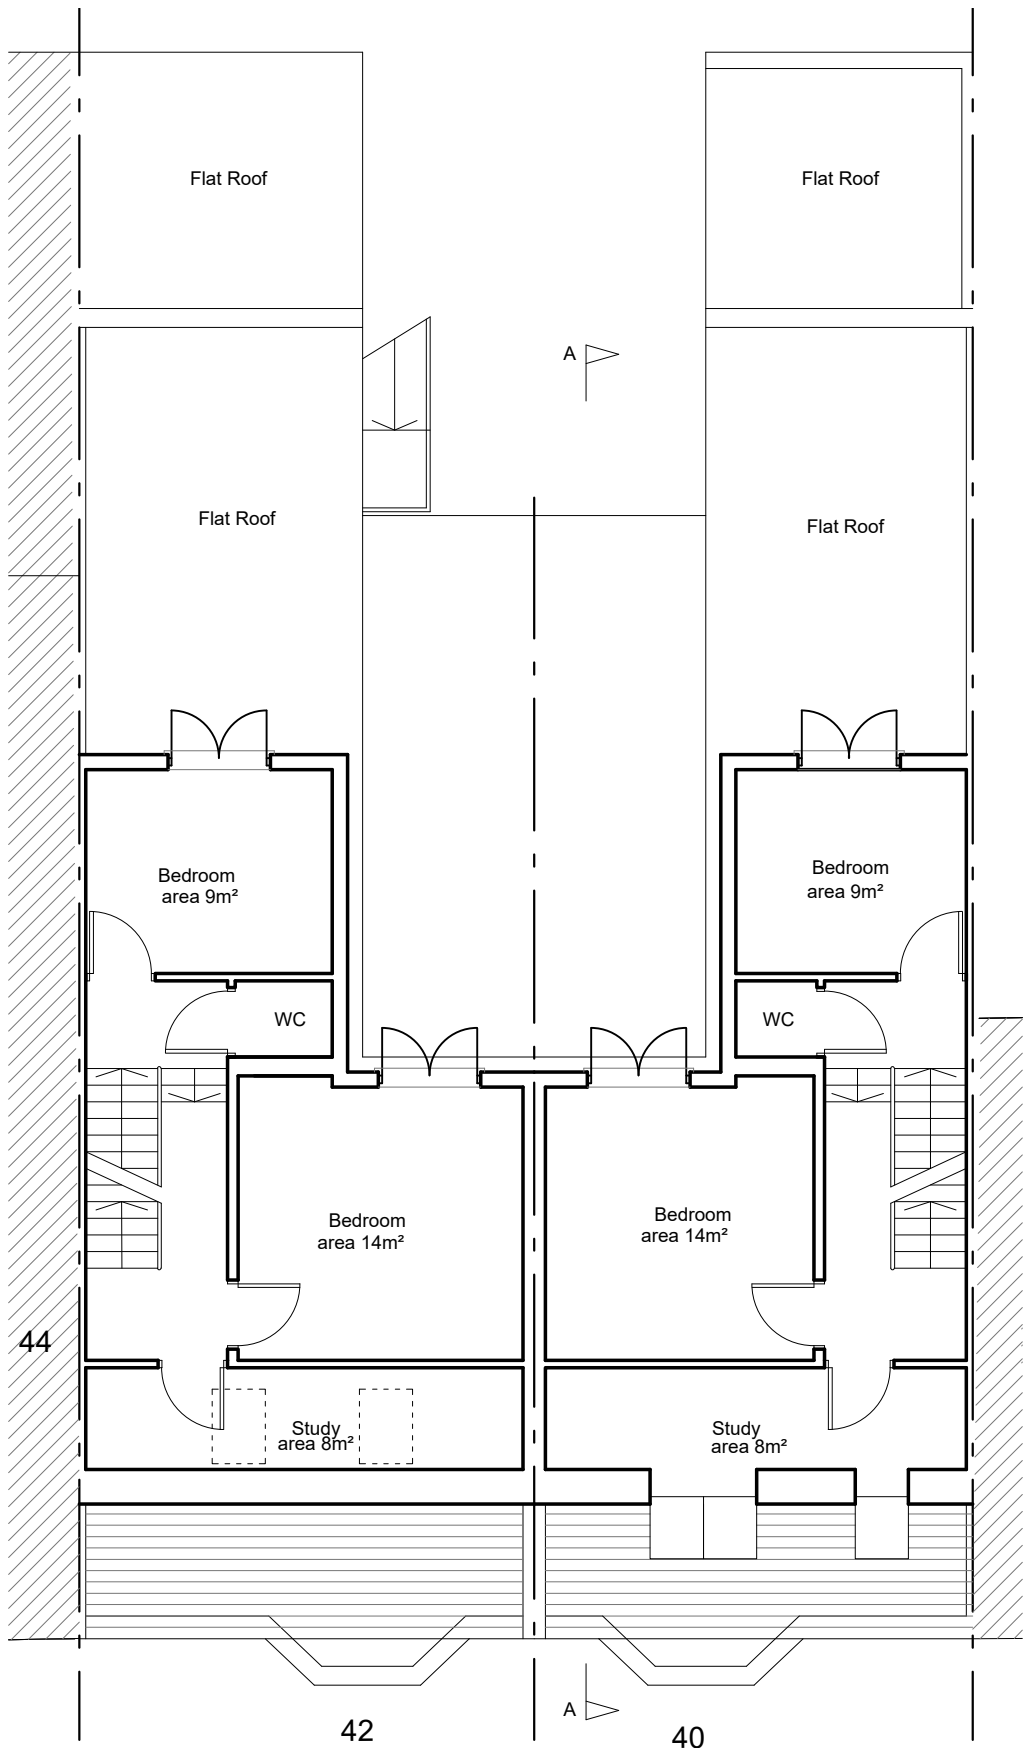

EXISTING SECOND FLOOR PLAN

REV	DESCRIPTION	DATE	BY

SCALE

0

1

2

3

4

5

6

7

8

9


10

metres


© this drawing is copyright.

REV	DESCRIPTION	DATE	BY
A	ROOM AREAS ADDED TO DRAWING	30-06-2020	AG

address	40/42 HATHERLEY ROAD, LONDON E17 6SF	date	APRIL 2020
project description	PROPOSED SINGLE STOREY REAR EXTENSION TO DWELLINGHOUSES	scale	1:100 (atA3)
drawing title	EXISTING FLOOR PLANS	dwn by	A.G
		drg.no REV.	292-51A
ARCHITECTURAL CONSULTANTS LIMITED 20 THE TRAMWORKS, HATHERLEY MEWS, LONDON E17 4QP		t: 020 8521 0158 e: bluelinelondon@gmail.com	

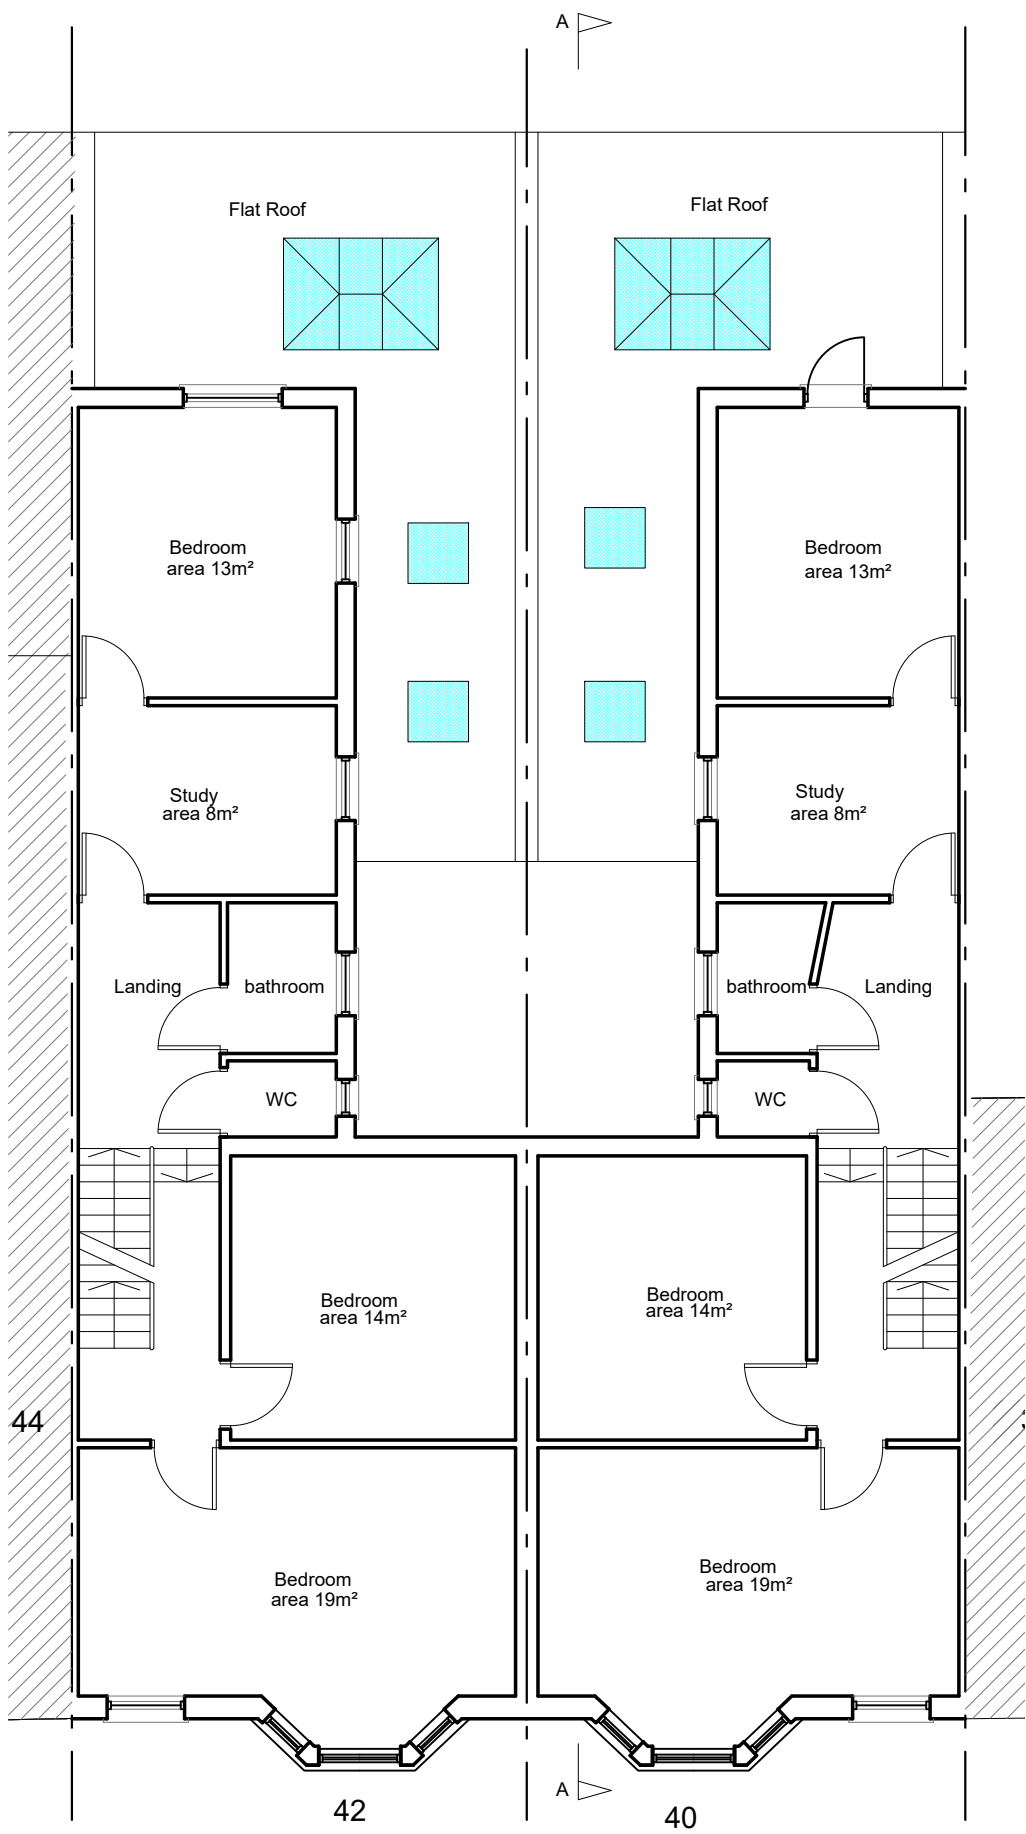

PROPOSED FIRST FLOOR PLAN

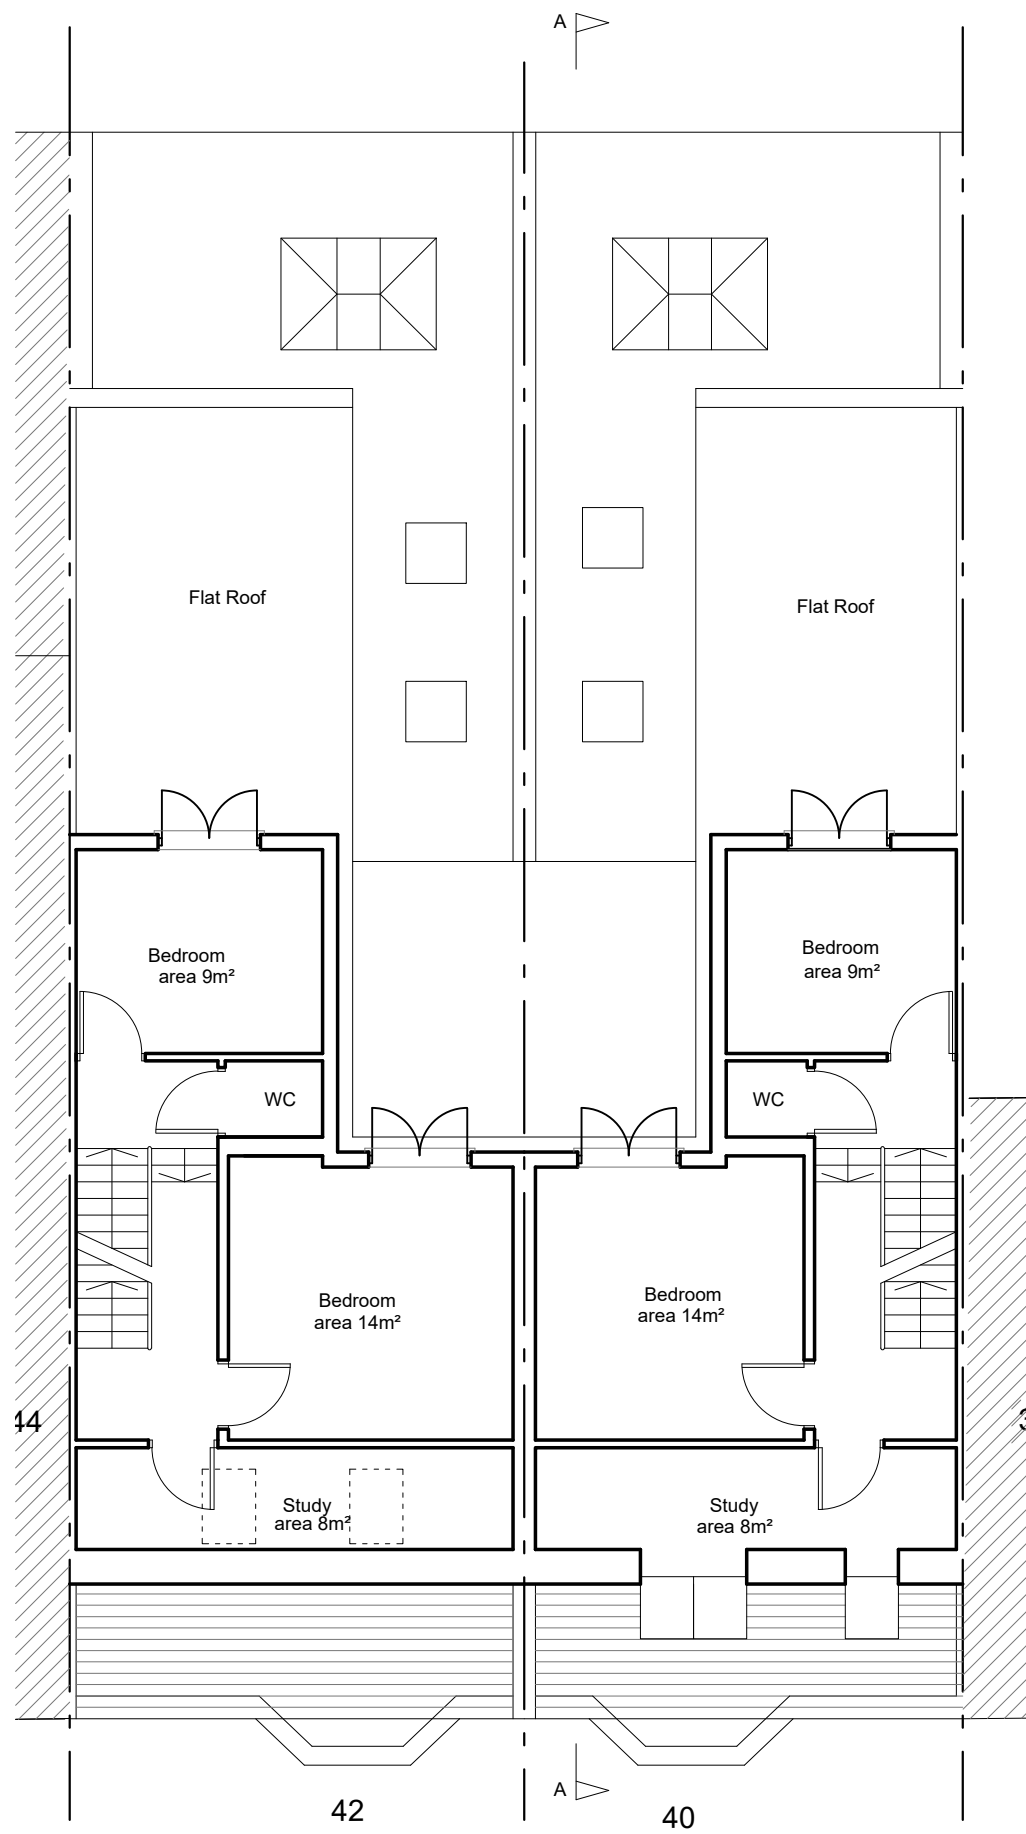

PROPOSED SECOND FLOOR PLAN

REV	DESCRIPTION	DATE	BY
A	ROOM AREAS ADDED TO DRAWING	30-06-2020	AG
B	REVISED SCHEME	26-05-2021	AG

REV	DESCRIPTION	DATE	BY

SCALE

0

1

2

3

4

5

6

7

8

9

10

metres

© this drawing is copyright.

address

40/42 HATHERLEY ROAD, LONDON E17 6SF

project description

PROPOSED SINGLE STOREY REAR EXTENSION
TO DWELLINGHOUSES

drawing title

PROPOSED FLOOR PLANS

date

APRIL 2020

scale

1:100 (atA3)

dwn by

A.G

drg.no REV.

292-54B

ARCHITECTURAL CONSULTANTS LIMITED


20 THE TRAMWORKS, HATHERLEY MEWS, LONDON E17 4QP

t: 020 8521 0158


e:info@bluelinelondon.com



PROPOSED REAR ELEVATION

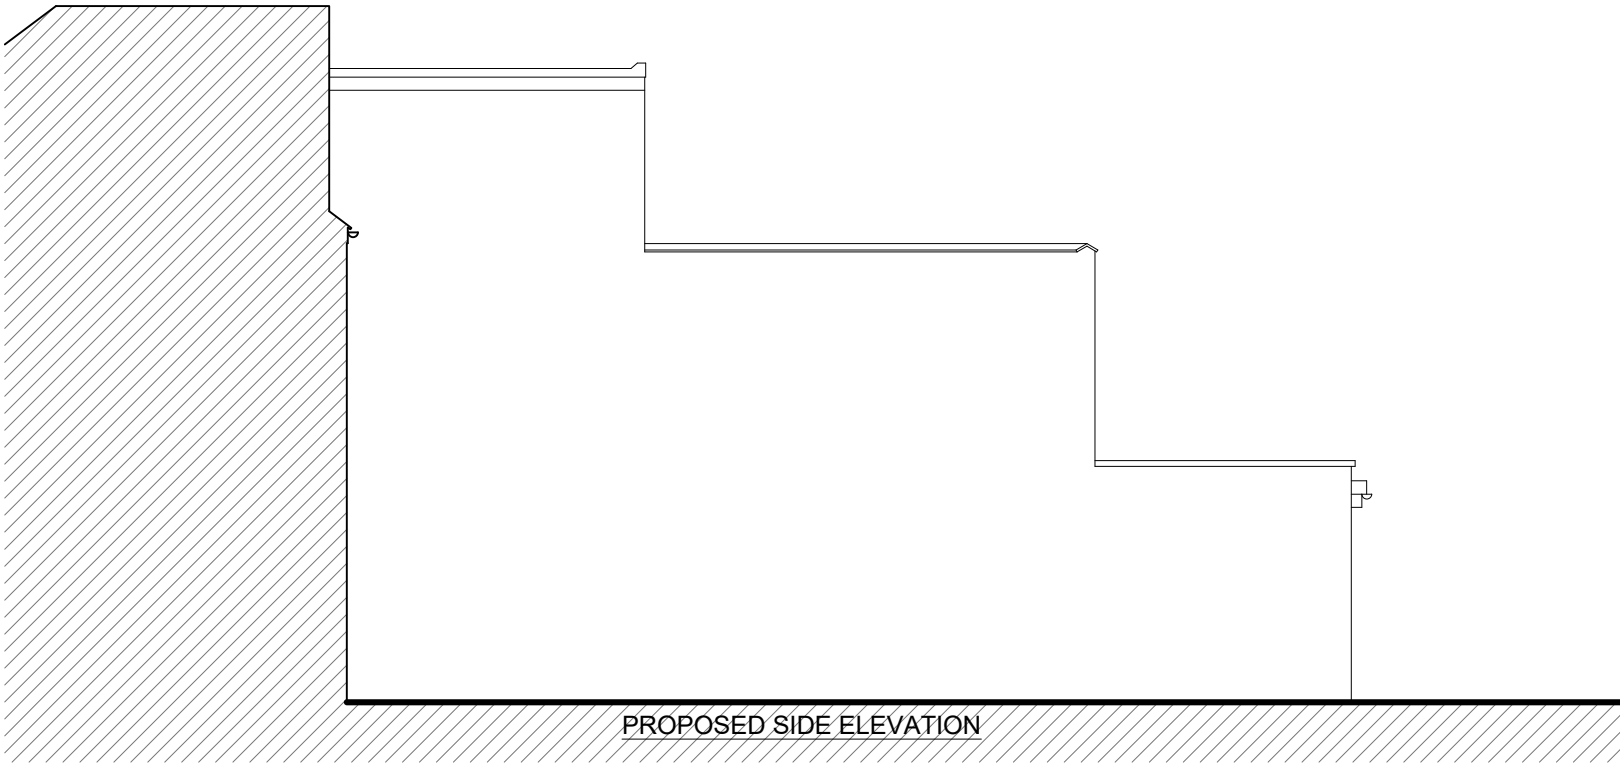

PROPOSED SIDE ELEVATION

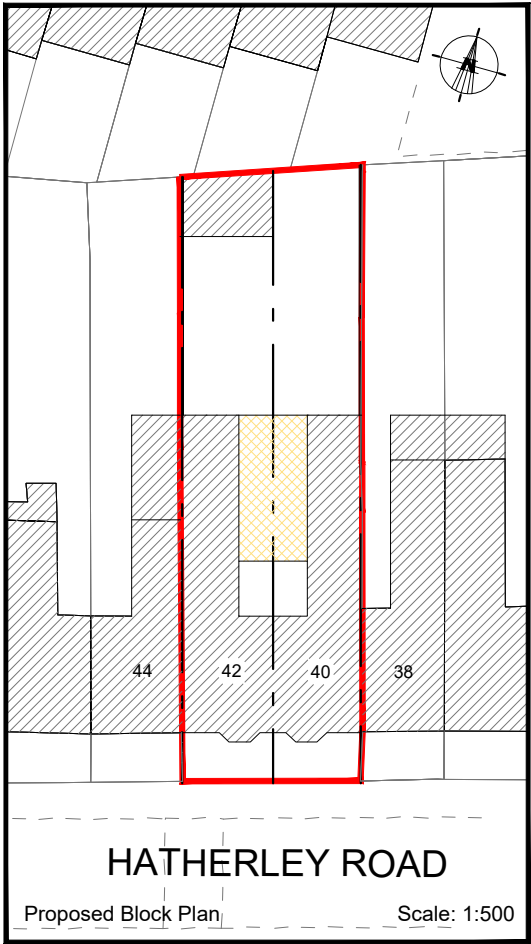

REV	DESCRIPTION	DATE	BY
A	REVISED SCHEME	26-05-2021	AG

SCALE

0

1

2

3

4

5

6

7

8

9

10

metres

© this drawing is copyright.



PROPOSED SECTION A-A

address
40/42 HATHERLEY ROAD, LONDON E17 6SF

project description
PROPOSED SINGLE STOREY REAR EXTENSION
TO DWELLINGHOUSES

drawing title
PROPOSED ELEVATIONS & SECTION

date
APRIL 2020


scale
1:100 (atA3)

dwn by
A.G


drg.no REV.
292-55A

BLUELINE
ARCHITECTURAL CONSULTANTS LIMITED
20 THE TRAMWORKS, HATHERLEY MEWS, LONDON E17 4QP

t: 020 8521 0158
e: info@bluelinelondon.com

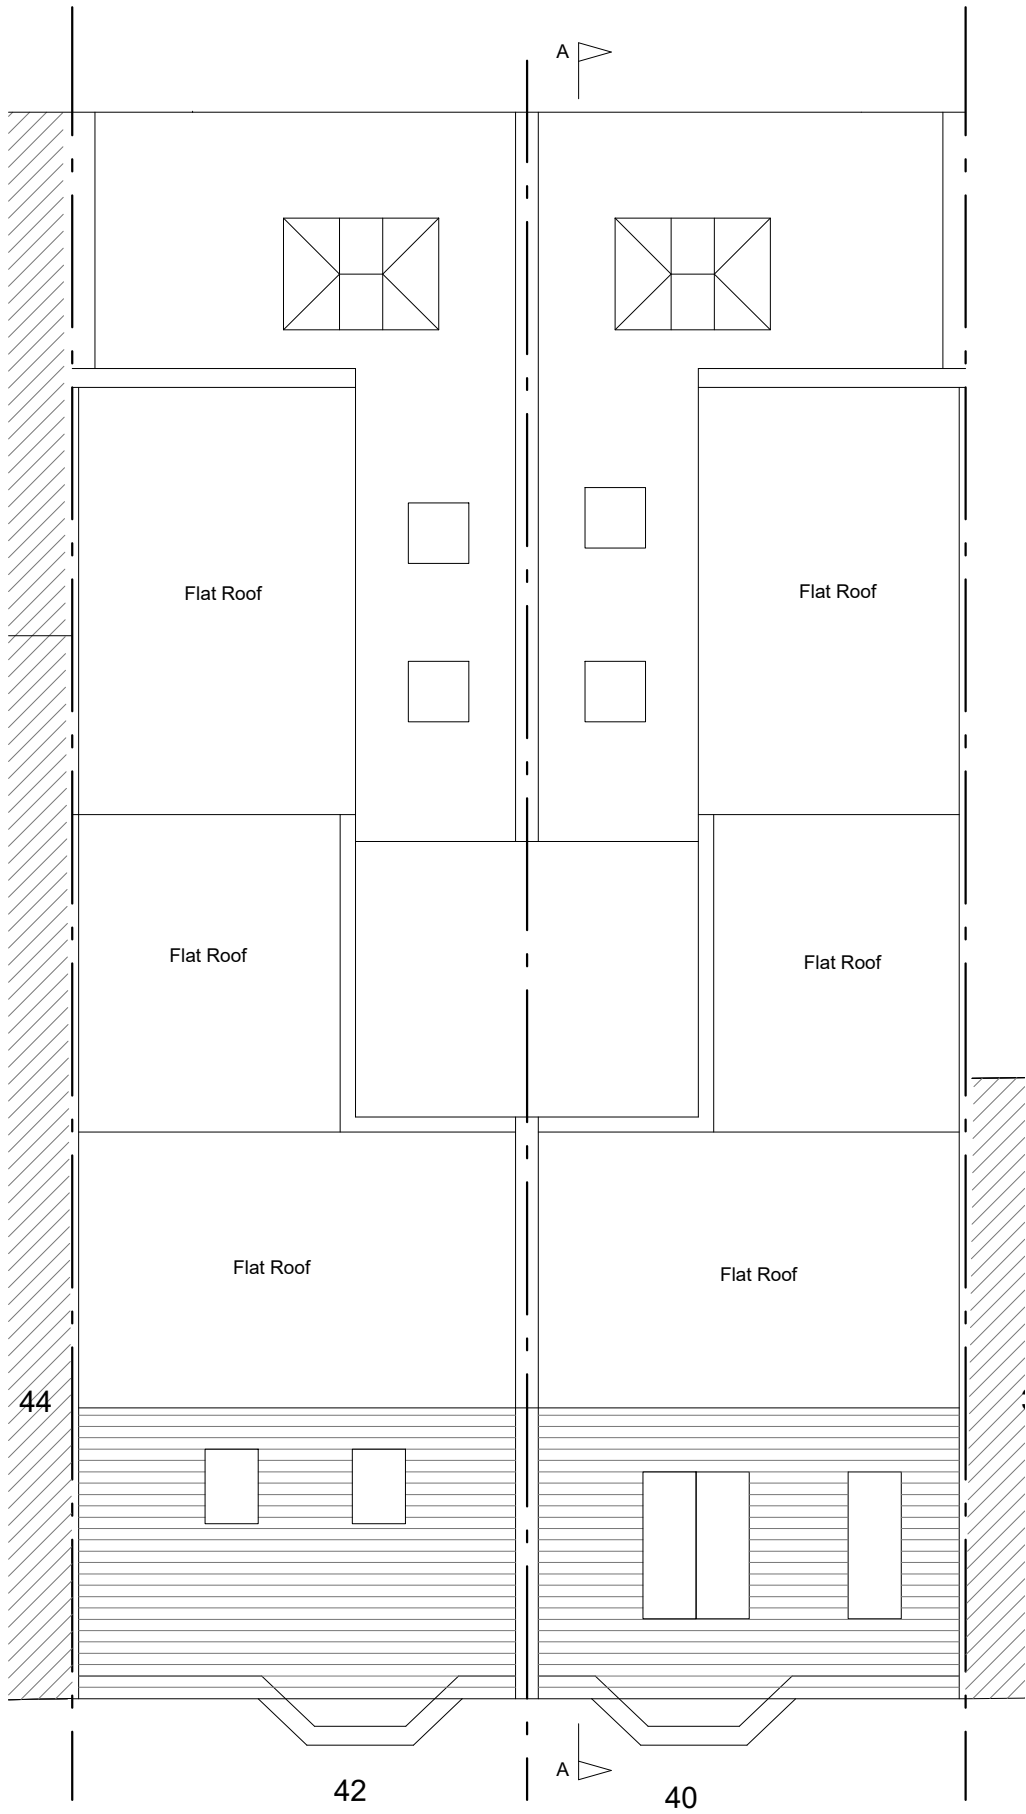

PROPOSED ROOF PLAN

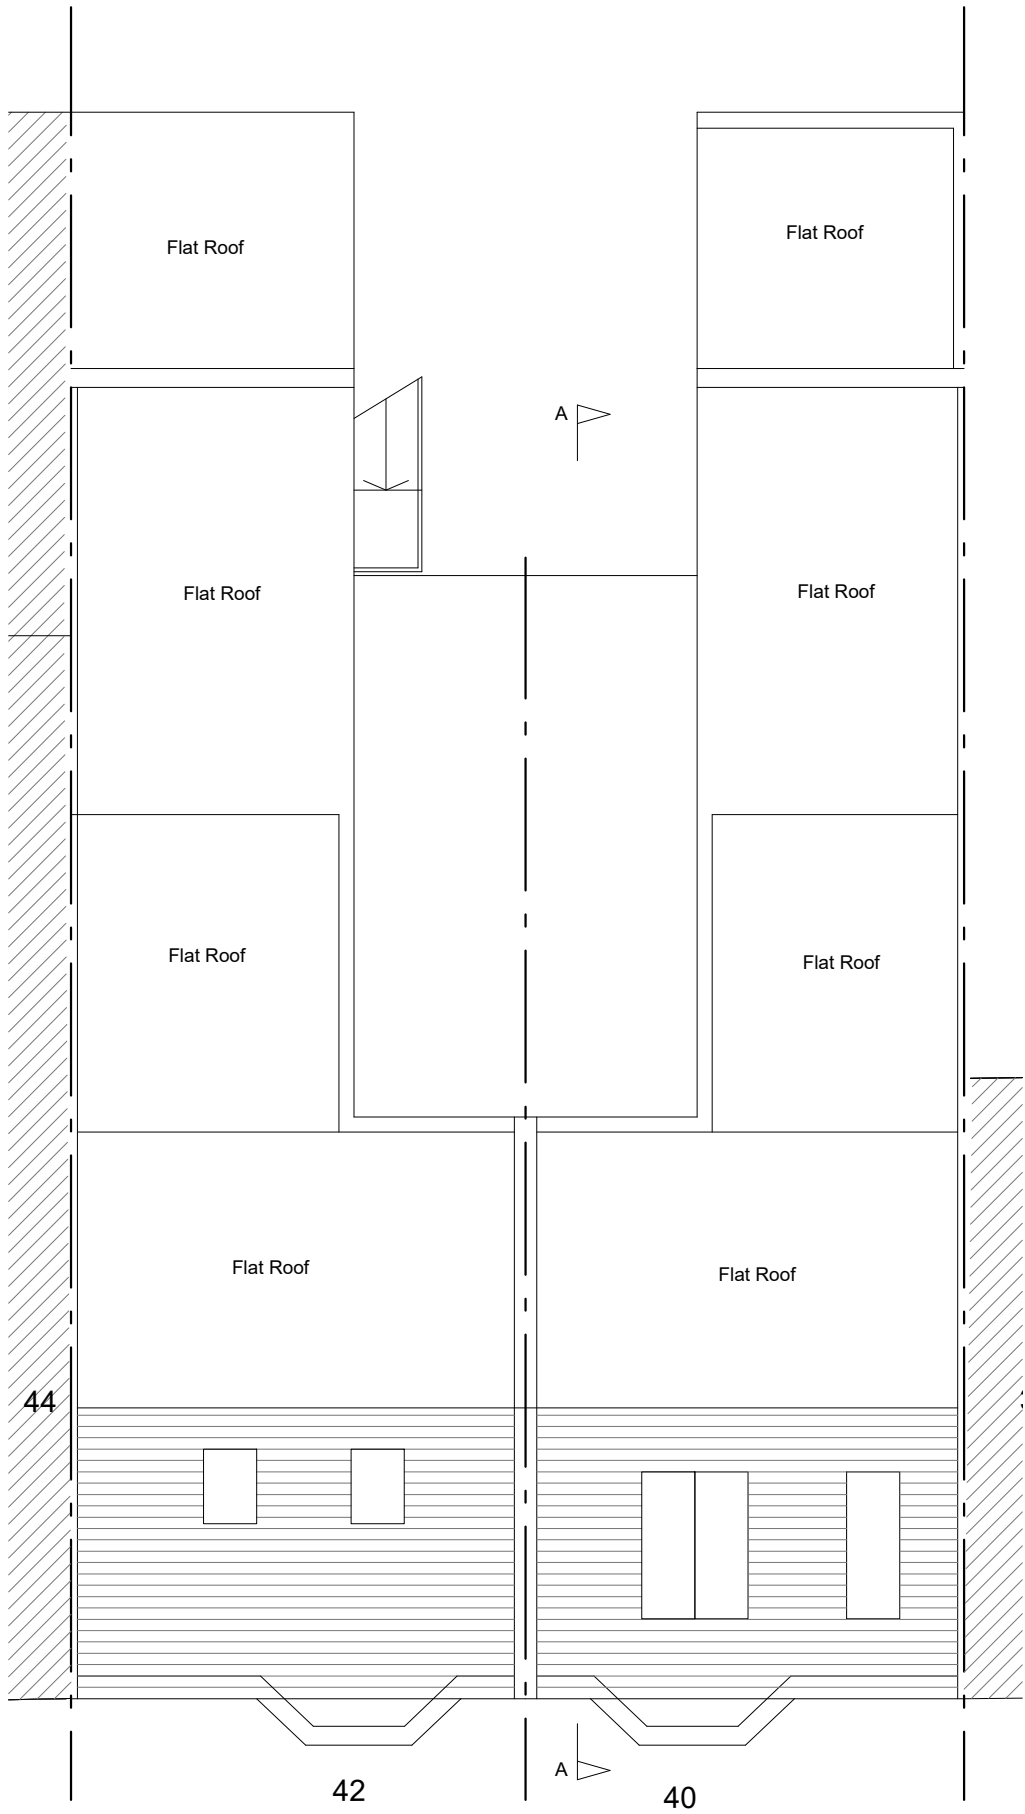

EXISTING ROOF PLAN

REV	DESCRIPTION	DATE	BY
A	REVISED SCHEME	26-05-2021	AG

SCALE

012345678910

metres

© this drawing is copyright.

address

40/42 HATHERLEY ROAD, LONDON E17 6SF

project description

PROPOSED SINGLE STOREY REAR EXTENSION
TO DWELLINGHOUSES

drawing title

EXISTING & PROPOSED ROOF PLANS

date

APRIL 2020

scale

1:100 (atA3)

dwn by

A.G

drg.no REV.

292-56A

ARCHITECTURAL CONSULTANTS LIMITED

20 THE TRAMWORKS, HATHERLEY MEWS, LONDON E17 4QP

t: 020 8521 0158

e: info@bluelinelondon.com



REV	DESCRIPTION	DATE	BY

SCALE


© this drawing is copyri

BLUELINE
ARCHITECTURAL CONSULTANTS LIMITED
20 THE TRAMWORKS, HATHERLEY MEWS, LONDON E17 4QP

date
APRIL 2020

scale
1:100 (atA1)

down by
A.G

drg.no REV.

292-20