



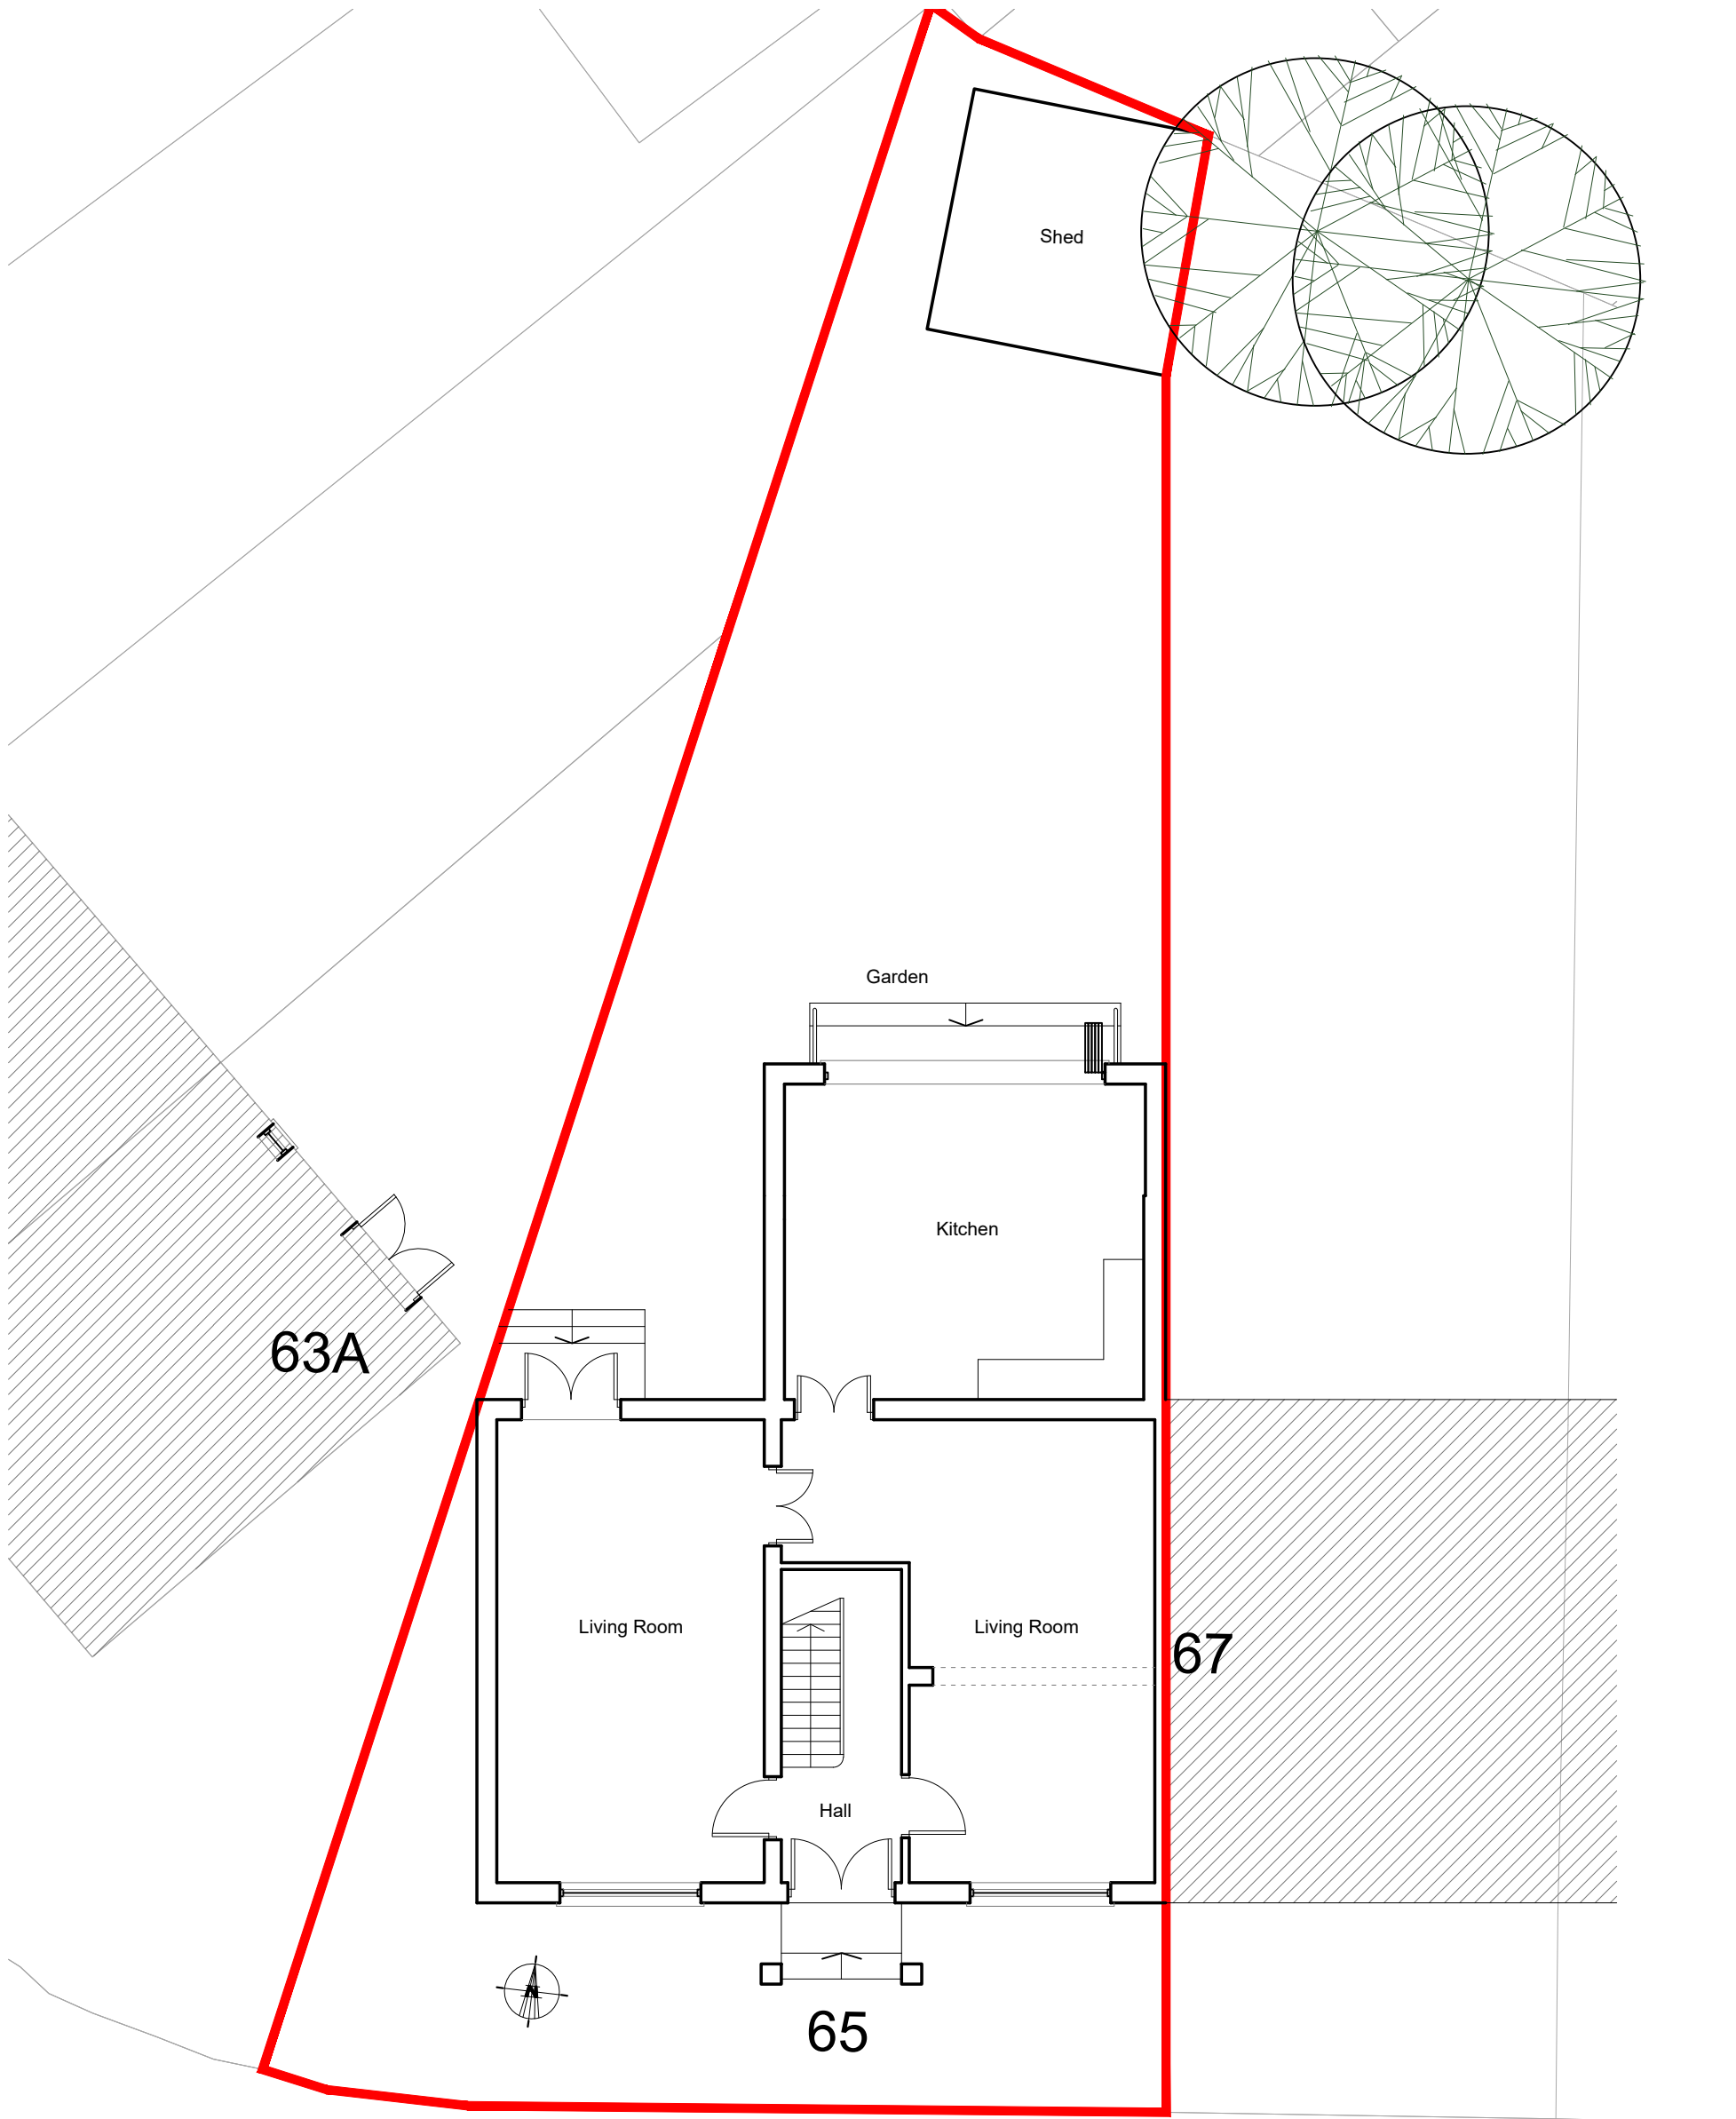

EXISTING GROUND FLOOR PLAN

LAWRENCE AVENUE

 

address	65 LAWRENCE AVENUE, WALTHAMSTOW, LONDON E17 5PG	date	JAN 2023
project description	PROPOSED CONVERSION OF EXISTING HOUSE INTO 1No. 2 BEDROOM HOUSE AND 1No. 3 BEDROOM HOUSE	scale	1:100 (atA3)
drawing title	EXISTING GROUND FLOOR PLAN	dwn by	A.G
		drg.no REV.	309-70
ARCHITECTURAL CONSULTANTS LIMITED HAMILTON HOUSE, 4A THE AVENUE, LONDON E4 9LD		t: 020 8521 0158 e: info@bluelinelondon.com	