



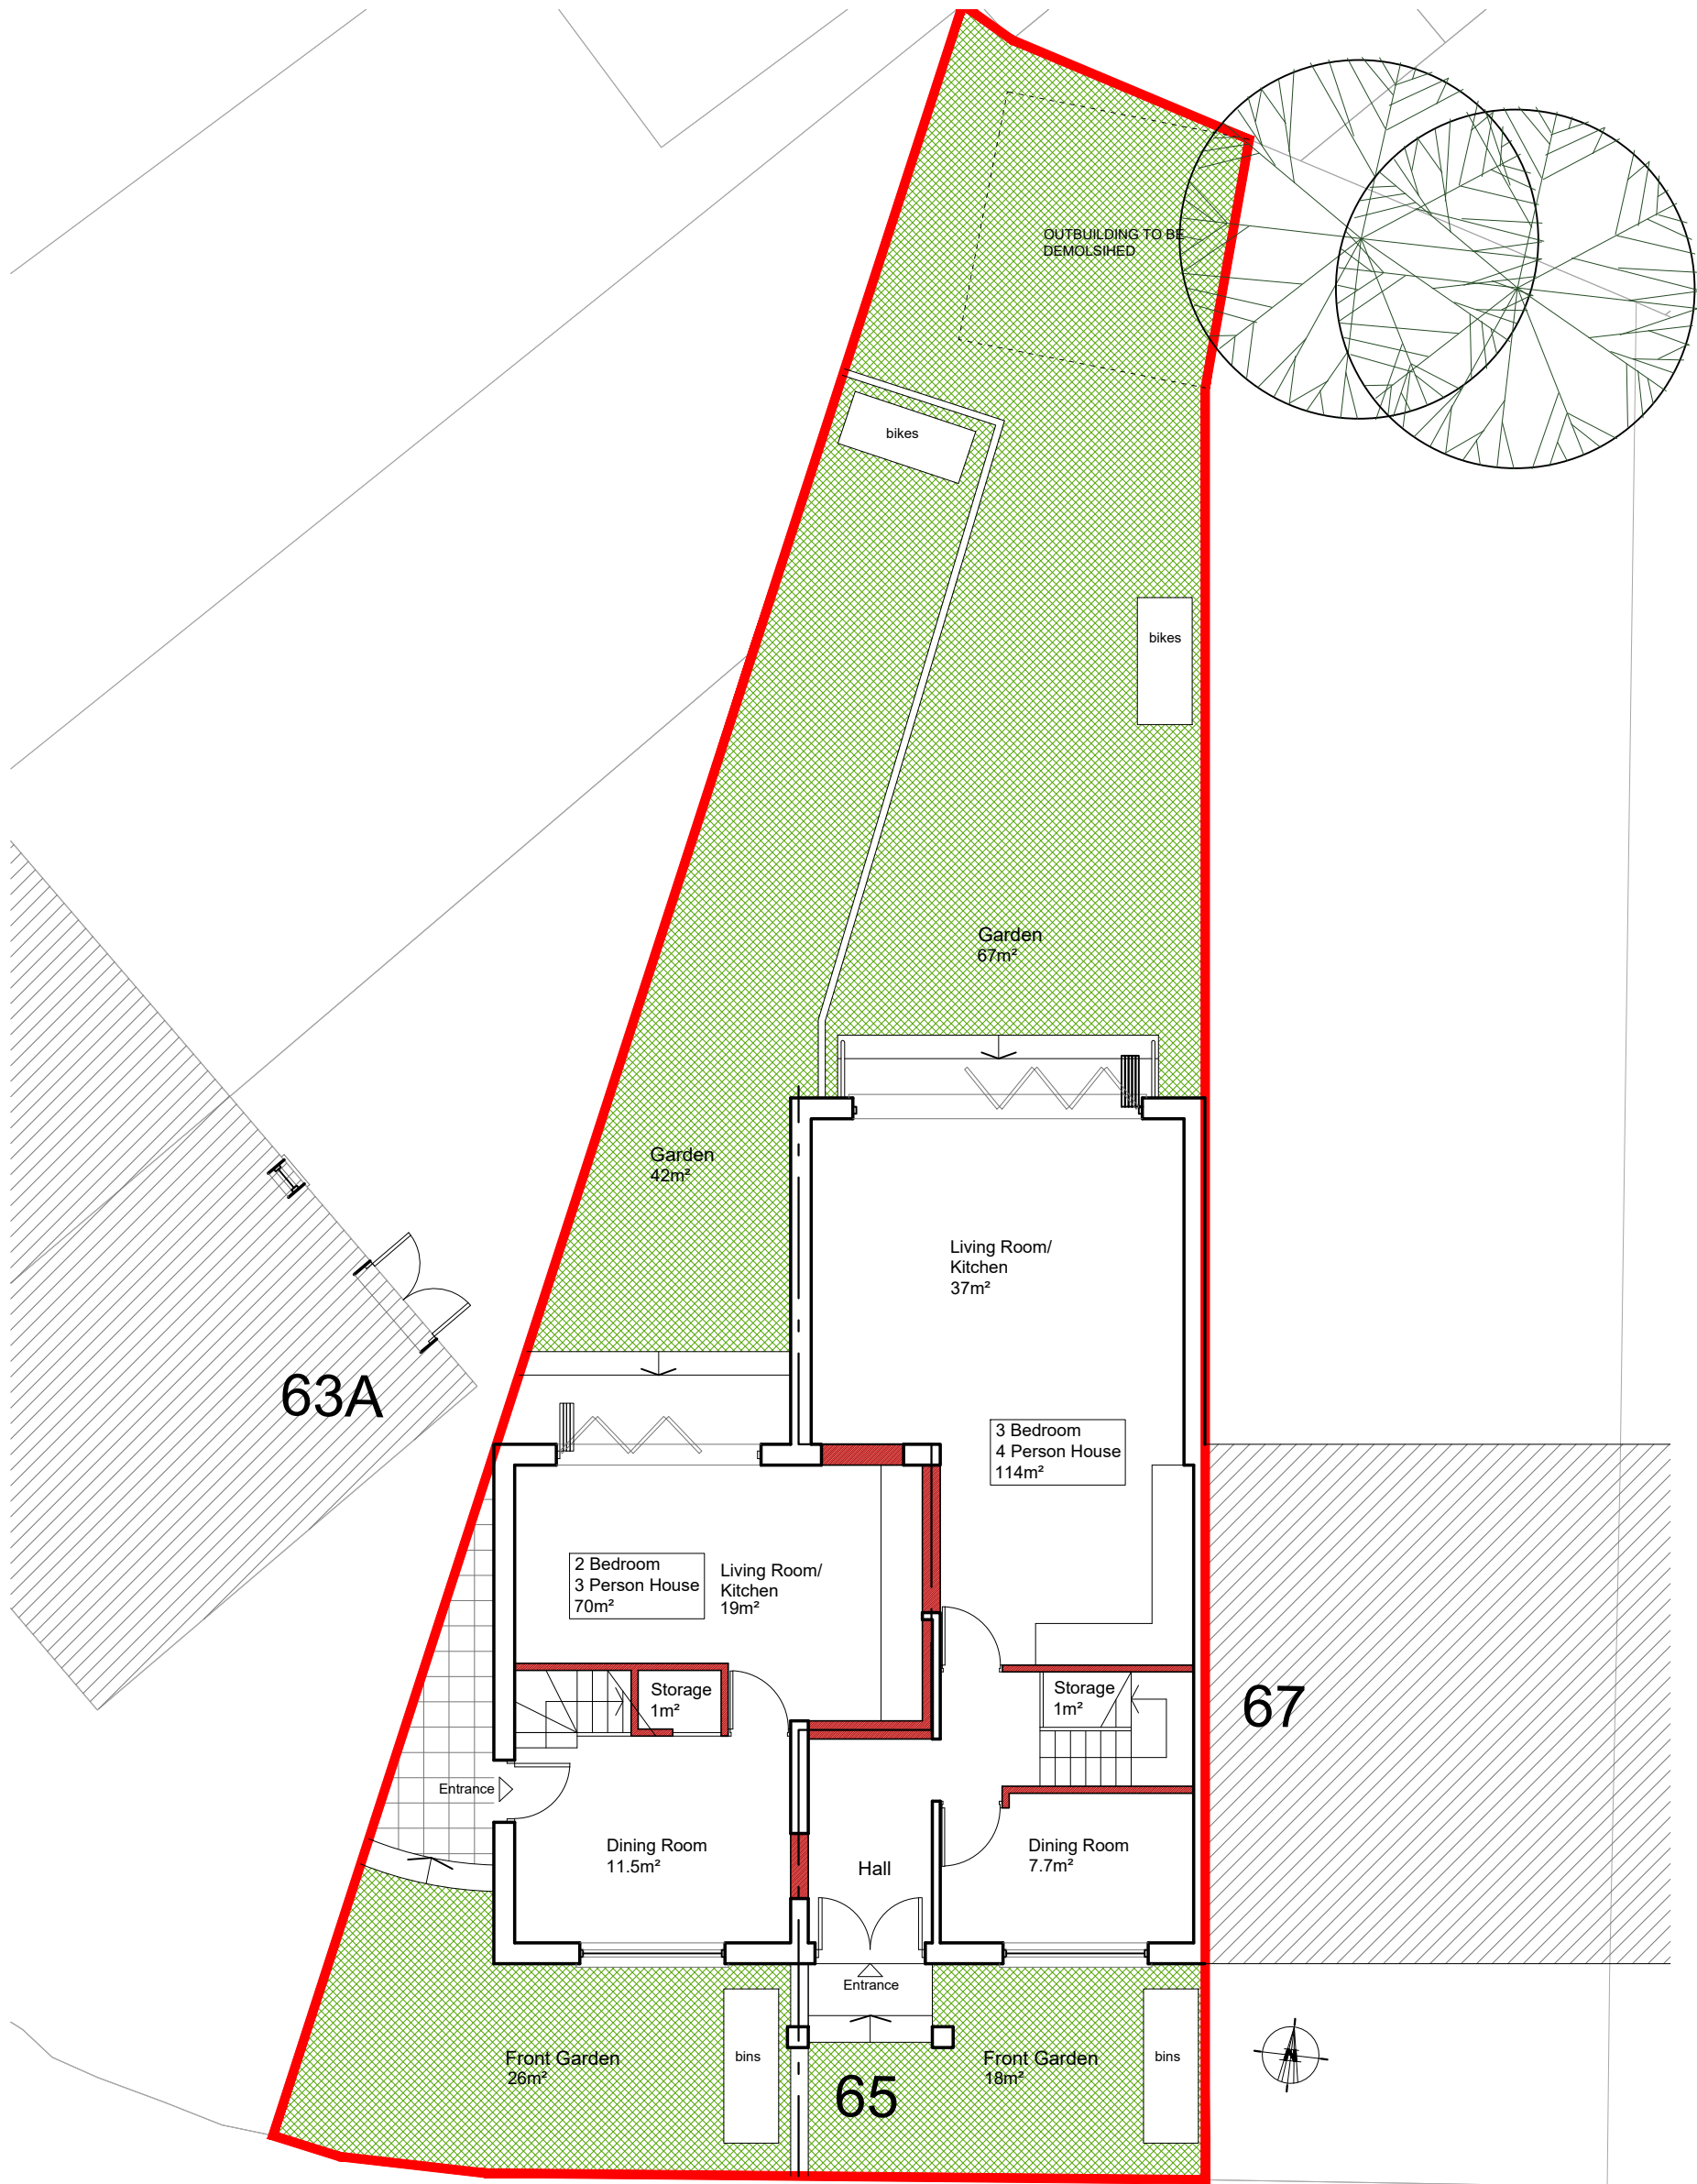

PROPOSED GROUND FLOOR PLAN

LAWRENCE AVENUE

 

SCHEDULE OF ACCOMMODATION	
Total	2 no. Houses
Comprise of	1 no. 2 bedroom 3 person house 1 no. 3 bedroom 4 person house
Gross Site Area	0.0265 Hectares

address	65 LAWRENCE AVENUE, WALTHAMSTOW, LONDON E17 5PG	date	JAN 2023
project description	PROPOSED CONVERSION OF EXISTING HOUSE INTO 1No. 2 BEDROOM HOUSE AND 1No. 3 BEDROOM HOUSE	scale	1:100 (atA3)
drawing title	PROPOSED GROUND FLOOR PLAN	dwn by	A.G
		drg.no REV.	309-74
ARCHITECTURAL CONSULTANTS LIMITED HAMILTON HOUSE, 4A THE AVENUE, LONDON E4 9LD		t: 020 8521 0158 e: info@bluelinelondon.com	