



This drawing to be read in accordance with the specification/Bill of Quantities and related drawings.  
No Dimensions to be scaled from this drawing. All stated dimensions to be verified on site and the Architect notified of any discrepancies.

 

NOTE:

- BASE DRAWING PROVIDED BY OTHERS
- SITE BOUNDARY TO BE CONFIRMED
- ARBORICULTURE CONSTRAINTS AND ROOT PROTECTION AREAS TO BE CONFIRMED
- ALL LEVELS SUBJECT TO SURVEY AND INSPECTION.
- ALL BACK TO BACKS TO BE ASSESSED AGAINST LOCAL AUTHORITY GUIDELINES.
- DISTANCE FROM EXISTING BOUNDARY TO BE ASSESSED AGAINST LOCAL AUTHORITY GUIDELINES.

KEY PLAN:

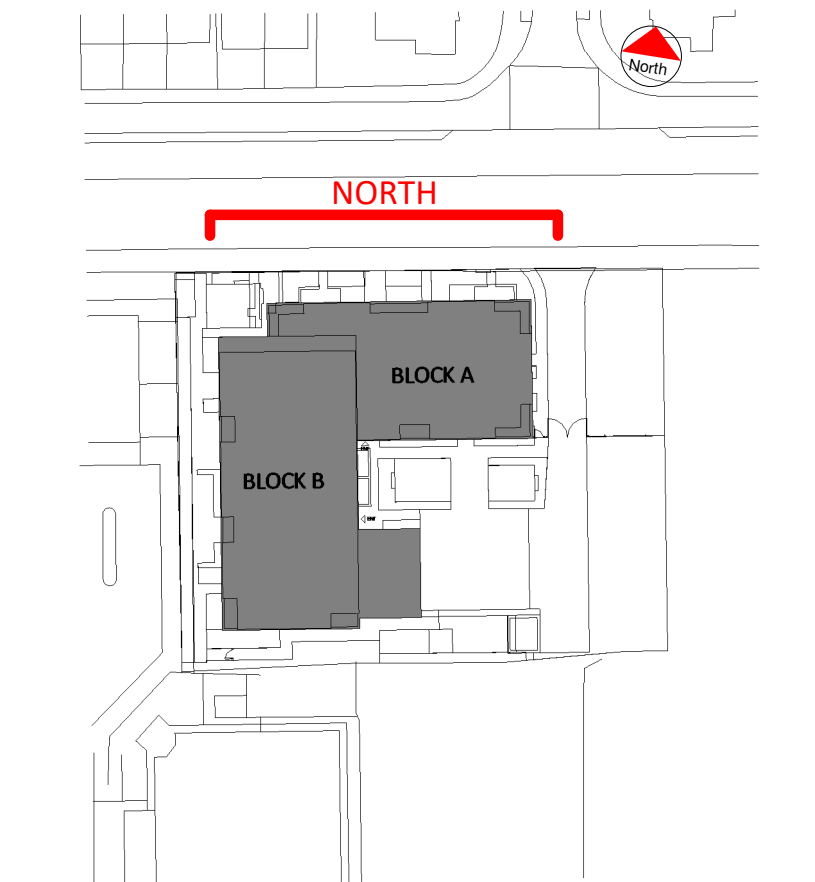

LANDSCAPING SHOWN INDICATIVELY.  
REFER TO LANDSCAPE ARCHITECTS DETAILS.

A	31/03/23	UPDATED TO REFLECT REVISED BUILDING DESIGN & POSITION	AG
Rev	Date	Note	By

## PLANNING ISSUE

Project  
PROPOSED RESIDENTIAL DEVELOPMENT  
NEW ROAD CHINGFORD

Title  
PROPOSED BLOCK A FACADE STUDY NORTH ELEVATION

Scale 1:100 @A1 Date 05/31/22


Drawn SD Checked DF

Drawing Number 8126\_P810 Revision A

**Saunders**  
Architecture+UrbanDesign



BLOCK A FACADE STUDY - NORTH ELEVATION  
1 : 50

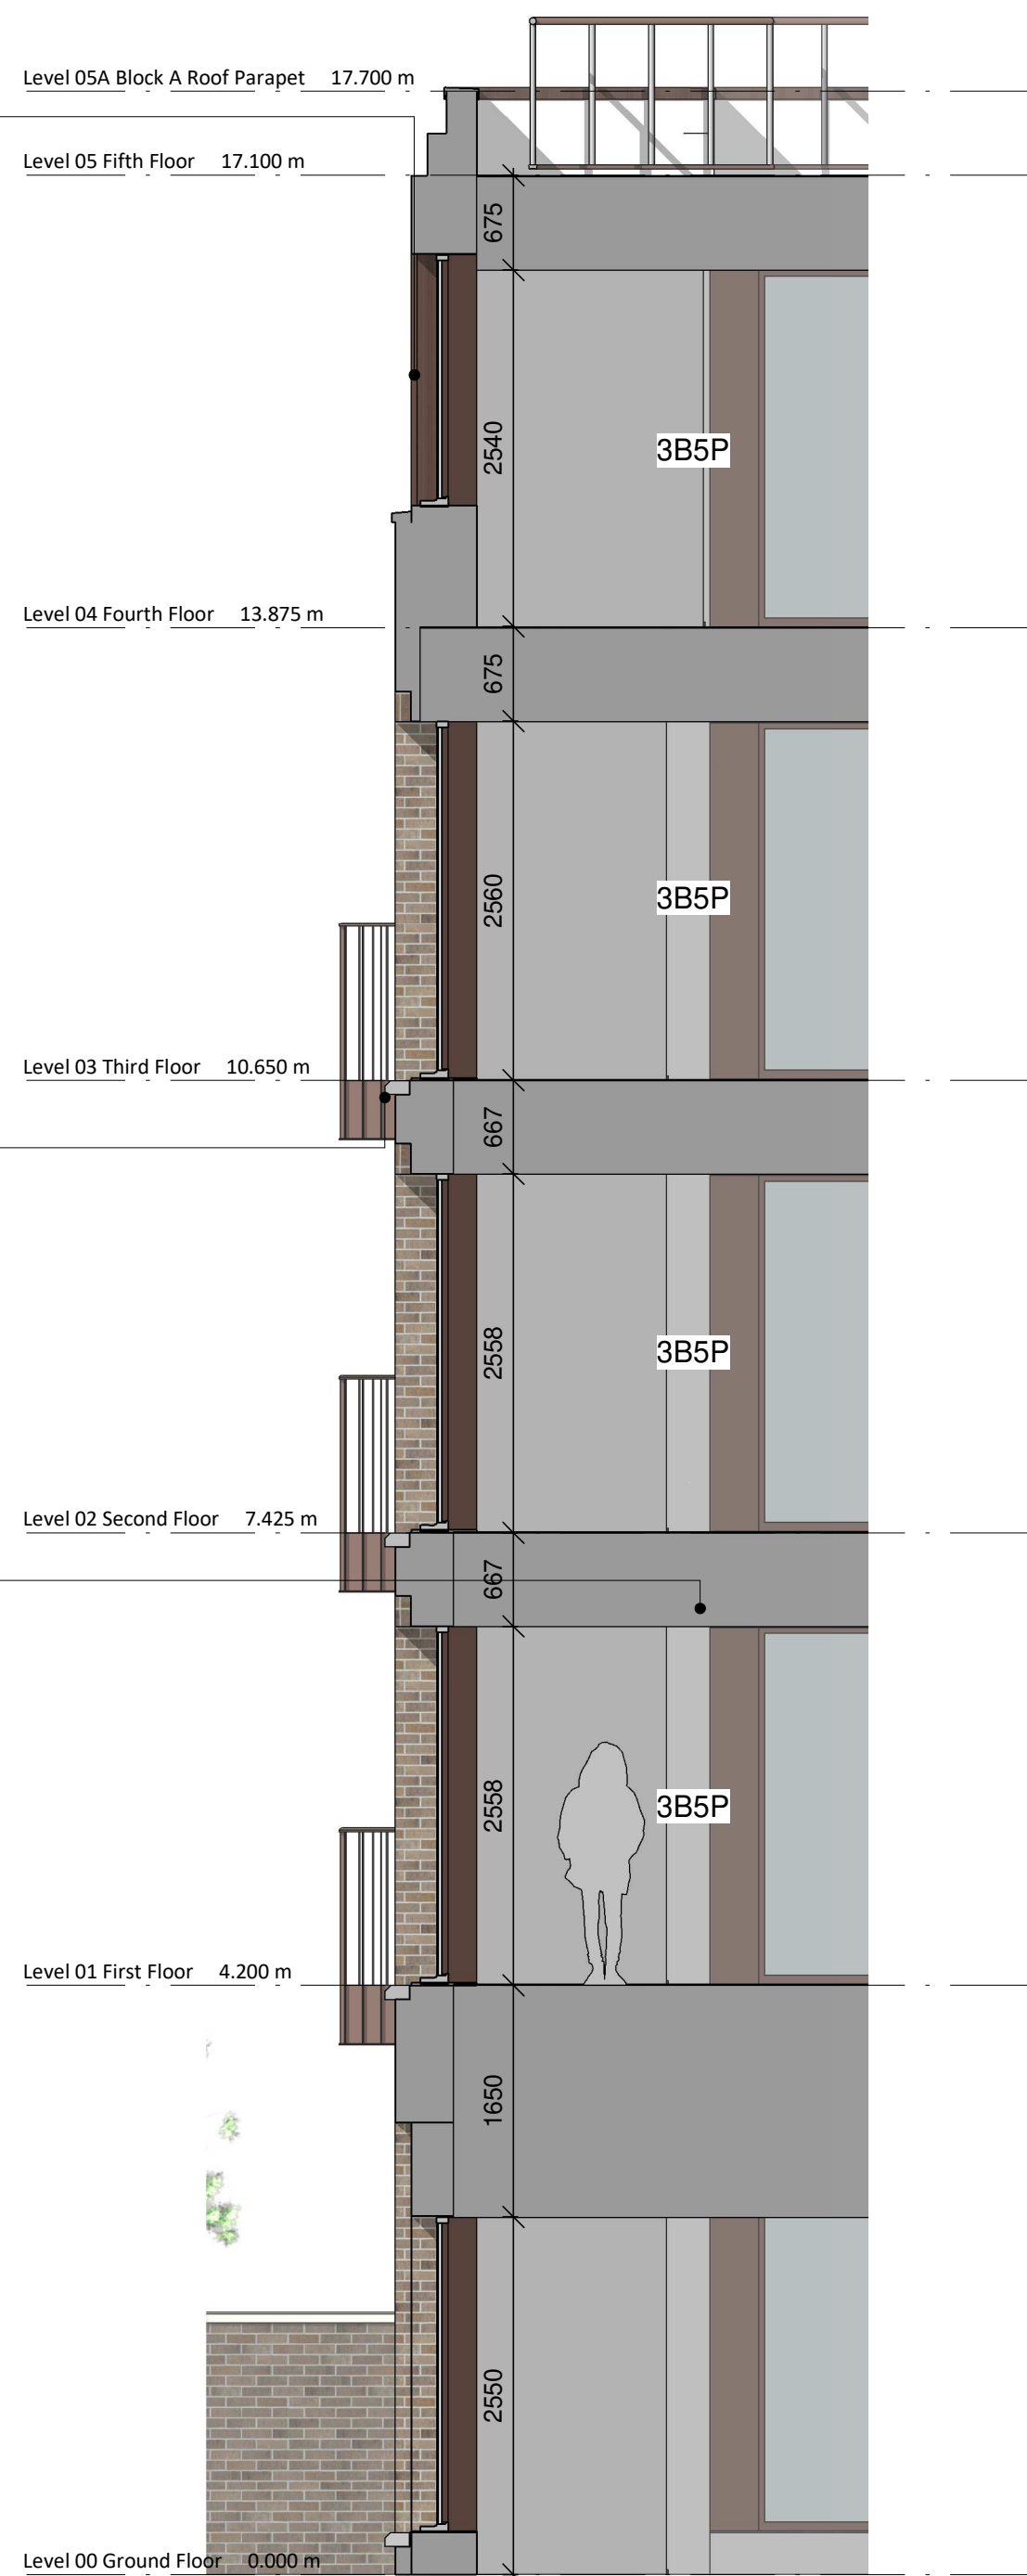

BLOCK A FACADE STUDY - NORTH BAY SECTION  
1 : 50