



KEY

----- SITE BOUNDARY

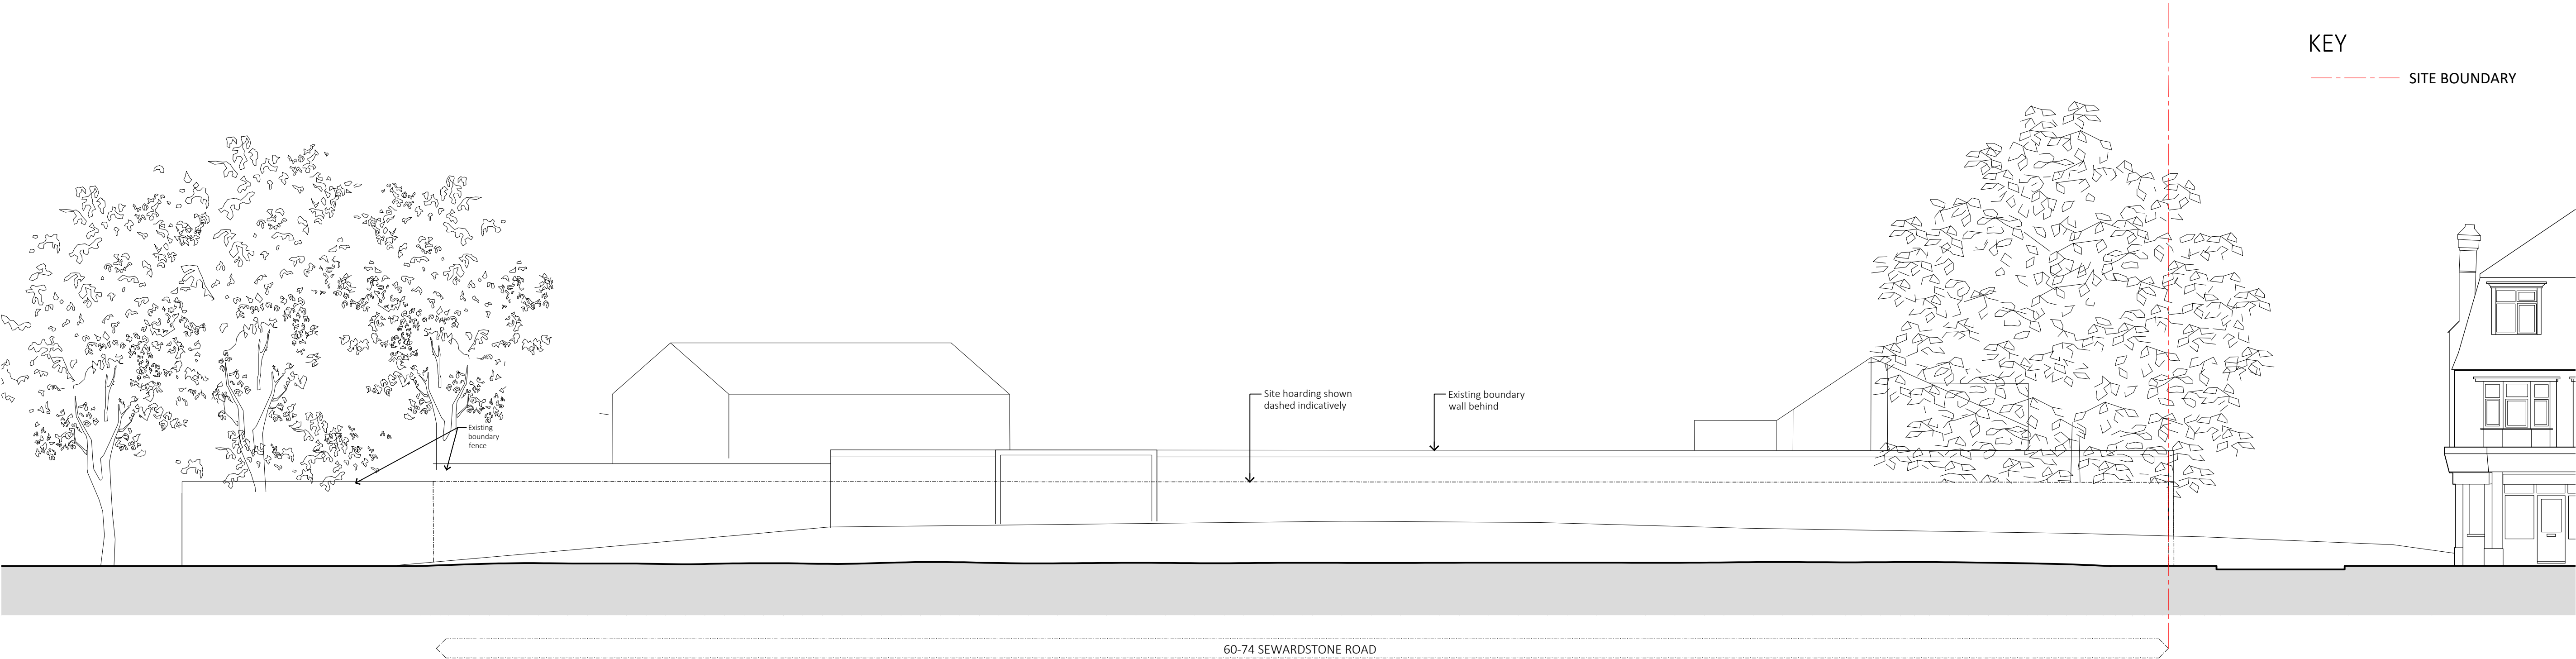


01 SEWARDSTONE ROAD ELEVATION
1:100 @ A1

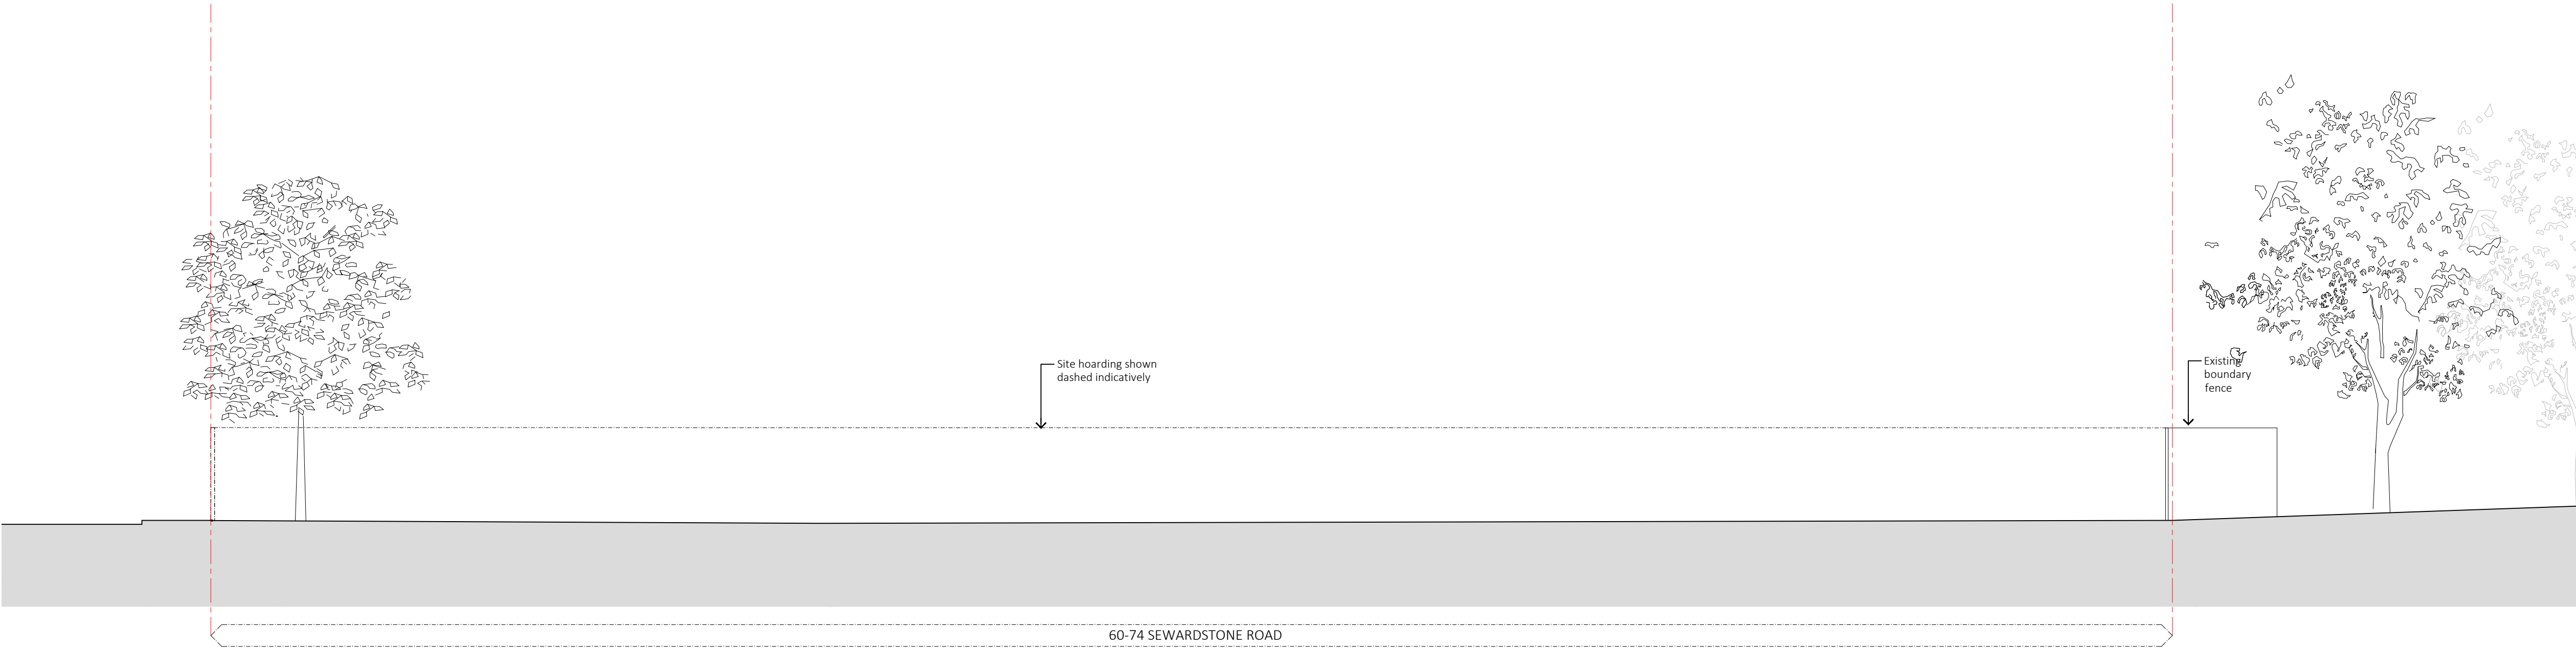

02 REAR ELEVATION
1:100 @ A1

B	28.01.2022	PO	JM	Issued for Planning
A	28.01.2022	PO	JM	Issued for Information
rev	date	drawn	checked	description

PLANNING

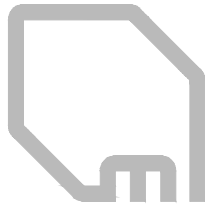

modular studio ltd
5a Iliffe Yard
London, SE17 3GA
t: +44 (0)20 7193 1717
e: info@modular-studio.co.uk
www.modular-studio.co.uk

client	project address
	60-74 Sewardstone Rd, E4 7PR
	drawing title
	Existing Elevations 01
scale	1:100 @ A1

job no.	phase	dwg no.	revision
---------	-------	---------	----------

21011 PL 070 B

©2018 do not scale from drawing, report discrepancies immediately