


Unit Types

- 1B/2P
- 2B/3P
- 2B/4P
- 3B/4P
- 3B/5P
- 4B/6P
- 4B/8P
- COMMERCIAL
- PLAY AREA

VISION PANEL

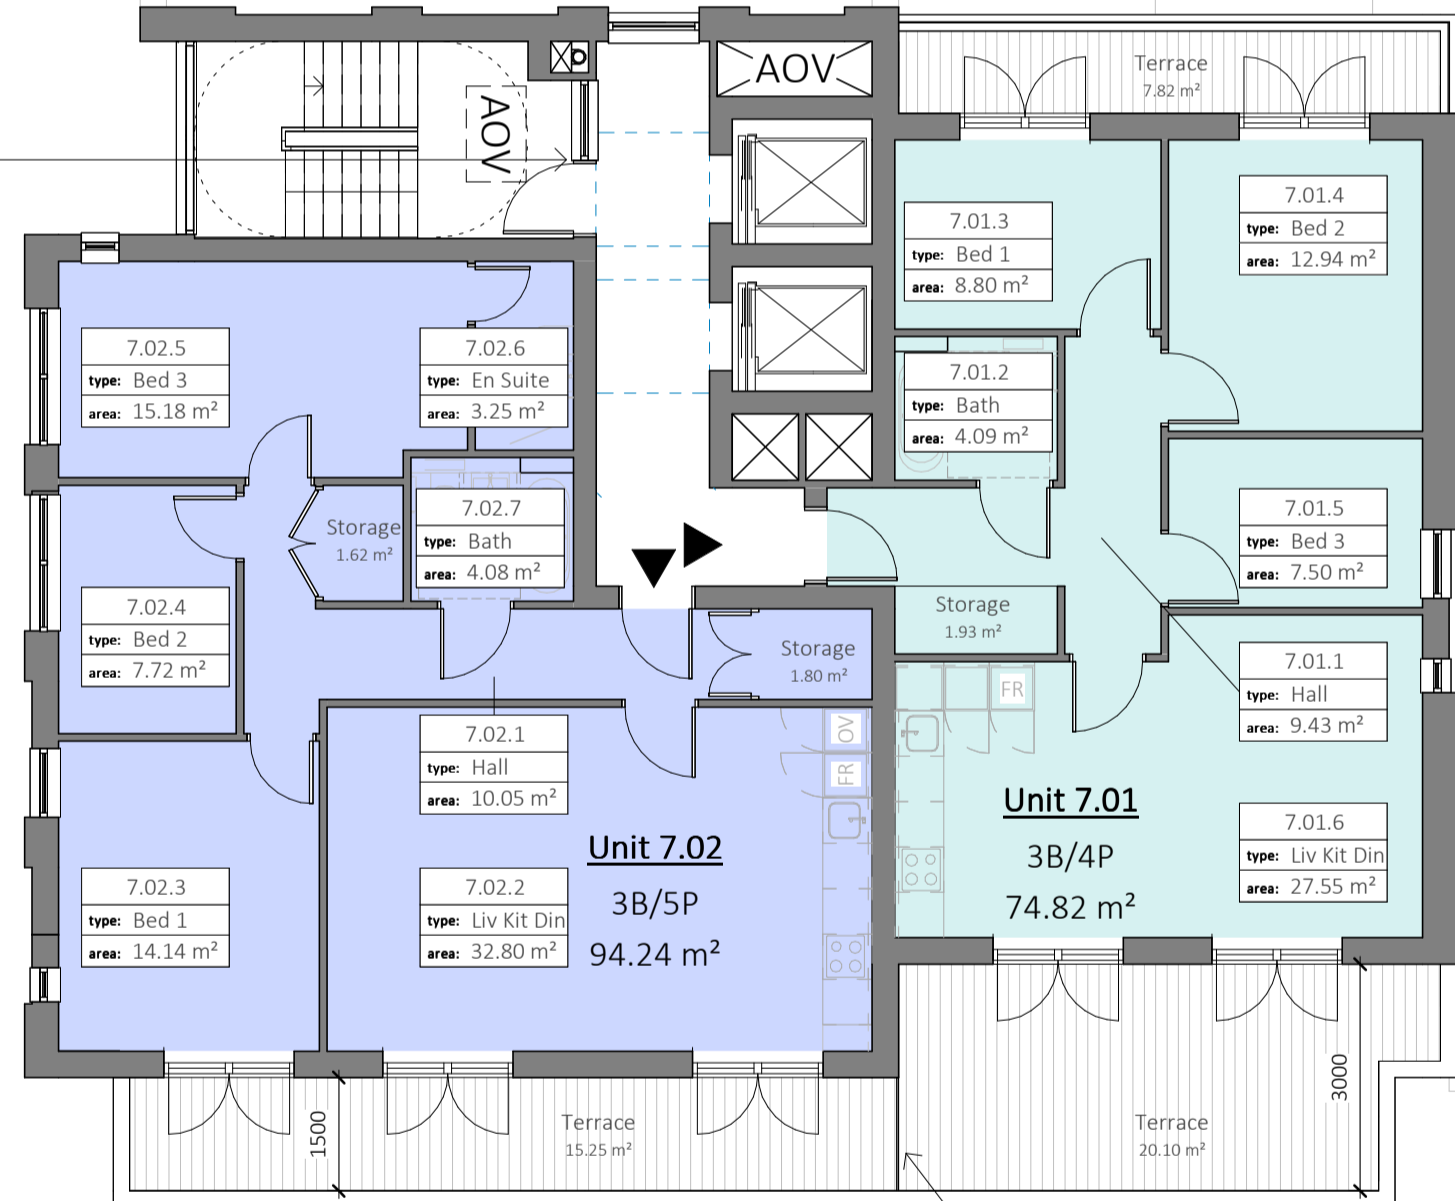

PRIVACY/
SEPARATION
SCREEN
BETWEEN
ADJOINING
BALCONIES/
TERRACES

rev	date	drawn	checked	description
H	02.06.23	AE	JM	Issued for Planning
G	18.03.22			Issued for Planning
F	15.02.22			Issued for Planning
E	28.01.22			Issued for Comment
D	17.01.22			Issued for information
C	23.11.21			Issued for comments
B	19.03.21			Issued for Planning
A	15.03.21			Issued for Information

PLANNING



modular studio ltd
 5a Little Yard
 London, SE17 3CA
 t: +44 (0)20 7193 1717
 e: info@modular-studio.co.uk
 www.modular-studio.co.uk

client: Sewardstone Holdings LTD.
 project address: 60-74 Sewardstone Rd, E47PR
 drawing title: Seventh Floor Plan - Proposed
 scale: 1 : 100 @A1

job no. 21011 PL 117 phase revision

21011 PL 117 H

©2018 do not scale from drawing, report discrepancies immediately