
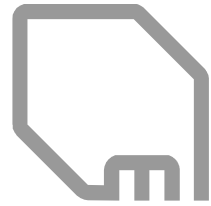


1

Roof Level

Scale: 1 : 100

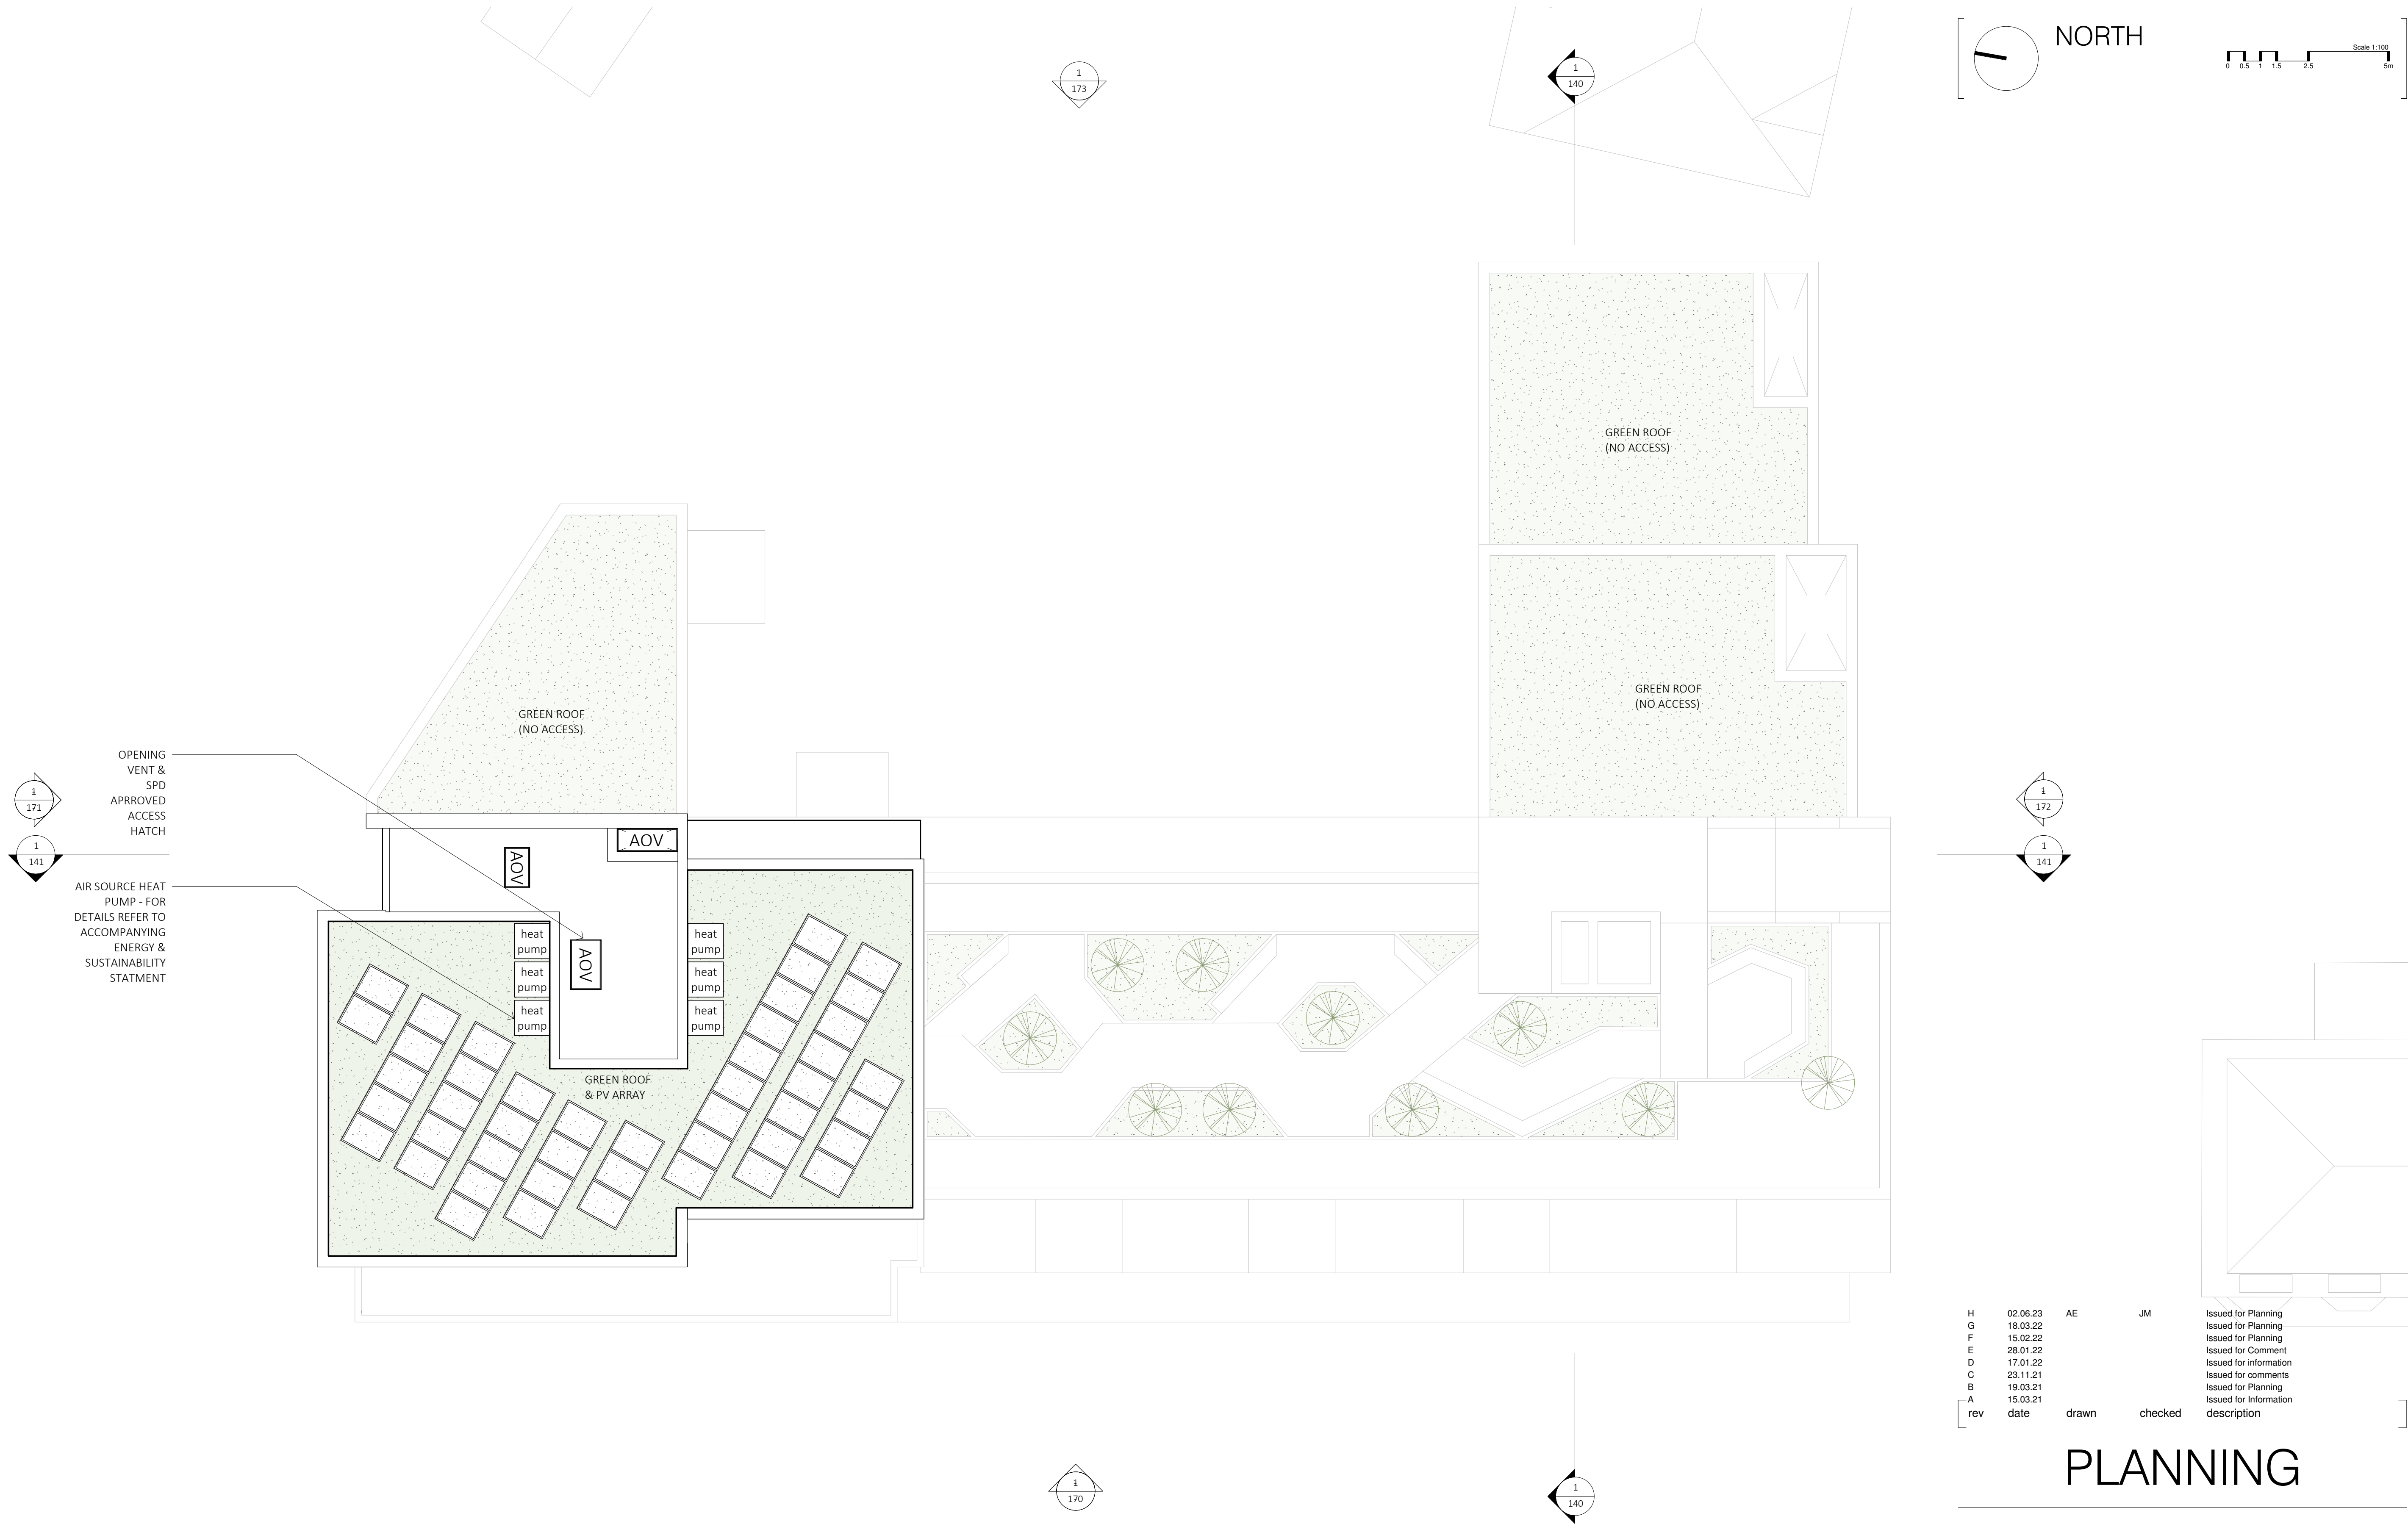

modulor studio ltd  
55 Little Yard  
London, SE17 3GA  
t: +44 (0)20 7193 1717  
e: info@modulor-studio.co.uk  
www.modulor-studio.co.uk

client	project address		
Sewardstone Holdings LTD.	60-74 Sewardstone Rd, E47PR		
	drawing title		
	Roof Plan - Proposed		
	scale		
	1 : 100 @A1		
job no.	phase	dwg no.	revision

21011 PL 118 H

©2018 do not scale from drawing. report discrepancies immediately