

EXISTING FRONT ELEVATION OF FENCE B

EXISTING FRONT ELEVATION OF FENCE A




- NOTES :
- This drawing is copyright.
 - All dimensions must be checked on site before any works commence.
 - All discrepancies are to be reported to the CA before works proceed.
 - Only figured dimensions are to be used.




CDM Residual Risks


In addition to the hazards and or risks typically associated with the types of work detailed on this drawing.

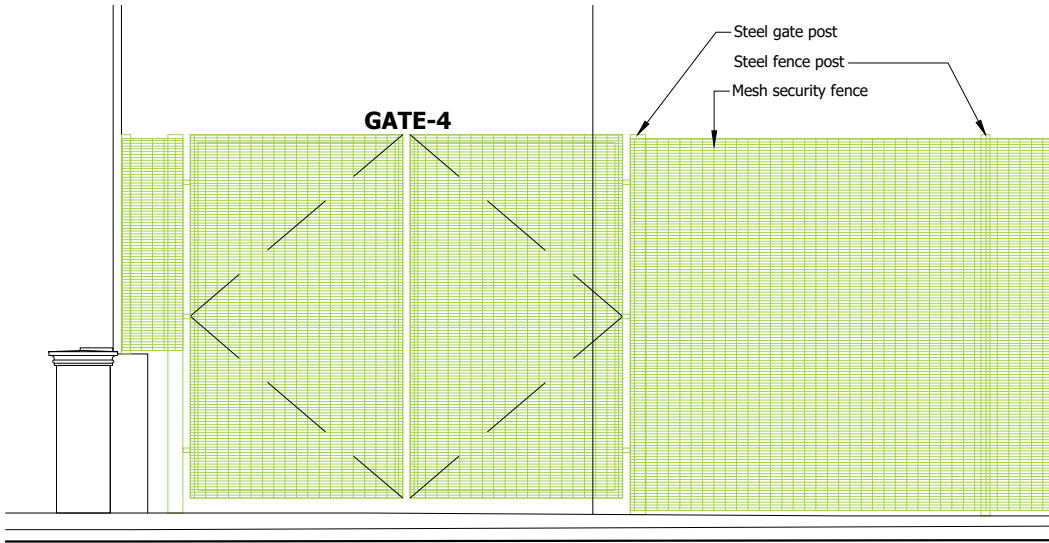


DETAIL ELEVATION AT GATE 4

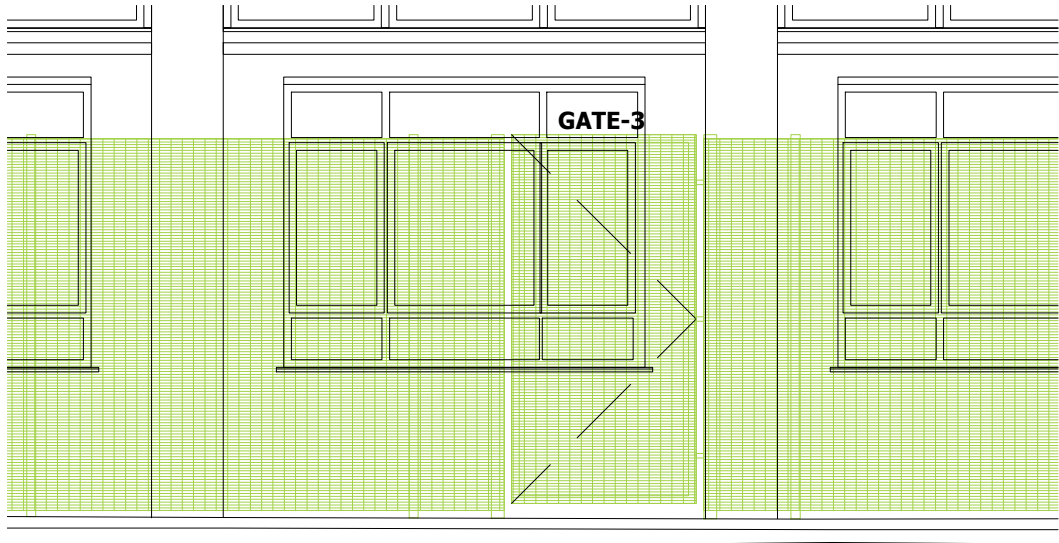


DETAIL ELEVATION AT GATE 3

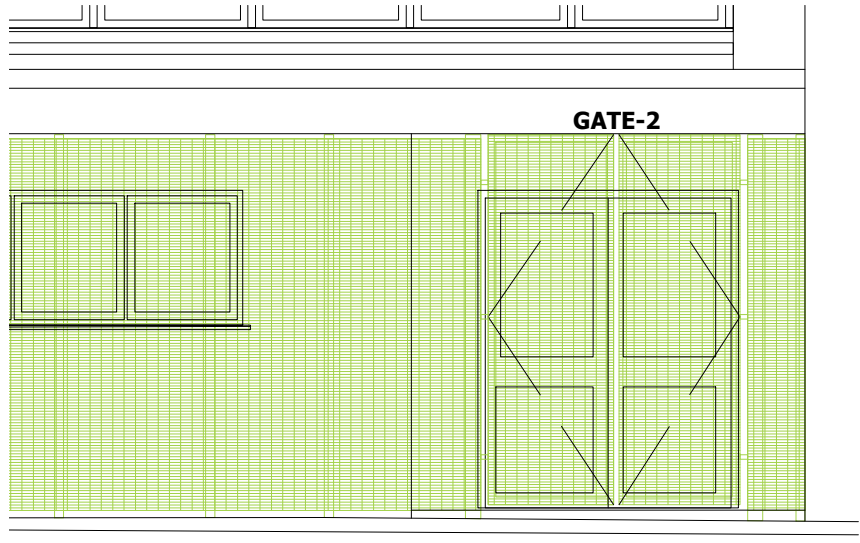

DETAIL ELEVATION AT GATE 2

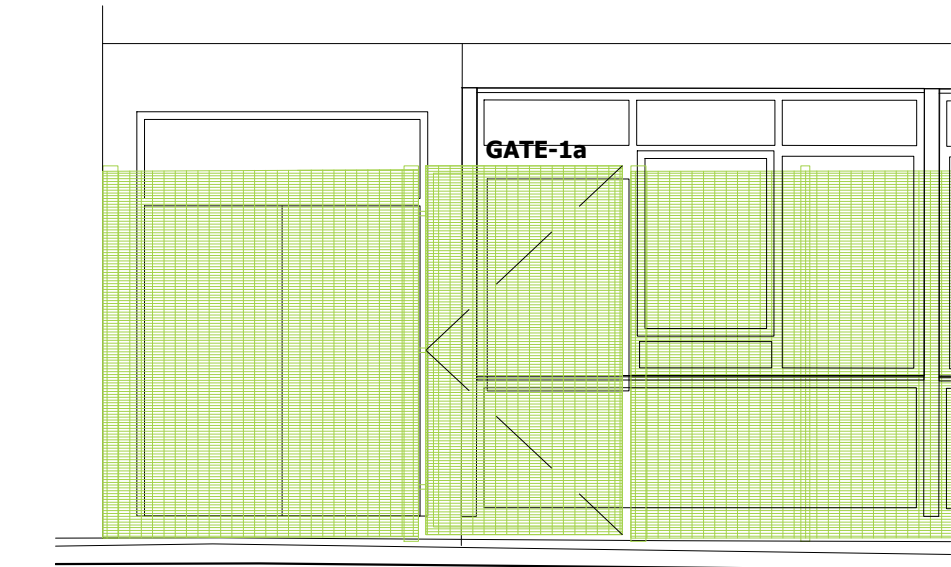

DETAIL ELEVATION AT GATE 1a

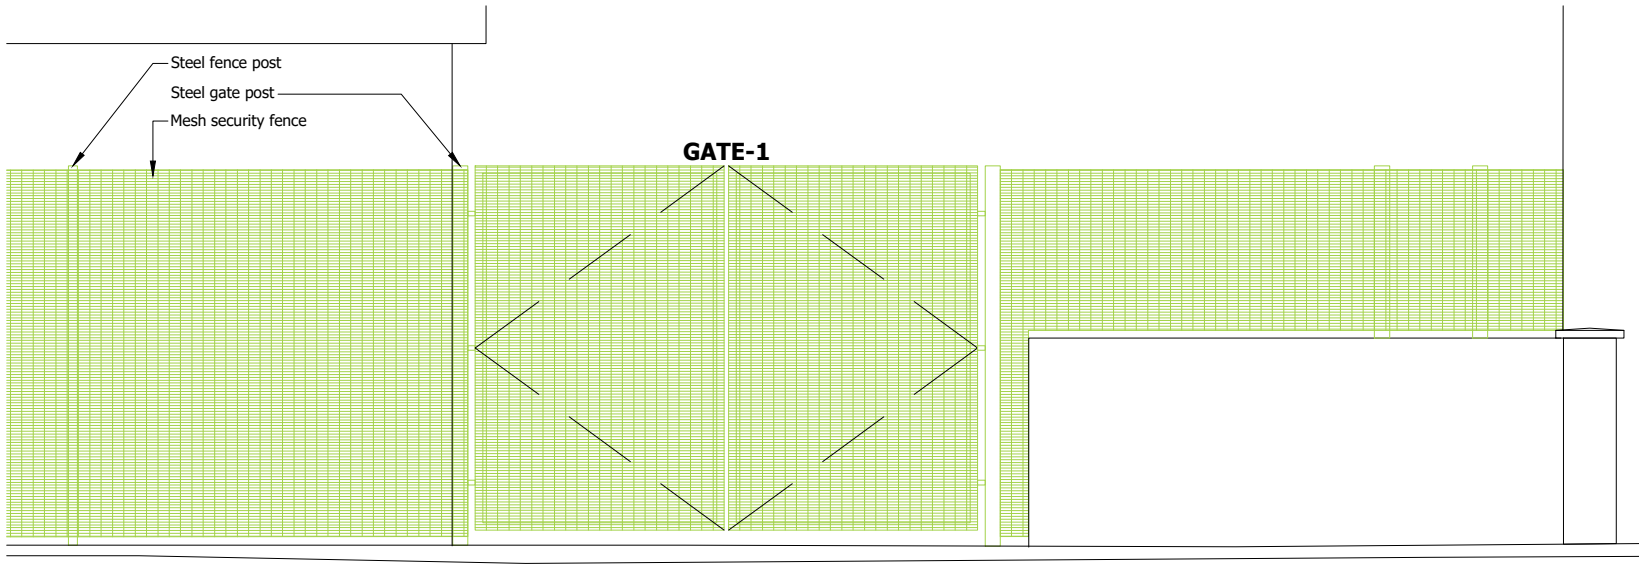

DETAIL ELEVATION AT GATE 1

Rev.	Date	Revision	By
©		Copyright	



Guildford ~ London ~ Bath
1 Northumberland Avenue, London WC2N 5BW
Tel: 020 7544 5100
Email: london@synergyLLP.com
www.synergyLLP.com

Client:
St Mary's C of E Primary School

Project address:
Brooke Road,
Walthamstow,
London E17 9HJ

Job title:
Property level protection (flood)

Drawing title:
Existing Elevations

Scale: @A3 1:50/250 A1 1:100/125 Drawn: HBM

Date: 06-02-2023 Checked: PB

Drawing No: 13629(L)00-83 Rev: .

