


Level 0 Existing 2F
Scale: 1 : 100

GENERAL NOTES:
This drawing is © 2019 Pollard Thomas Edwards LLP (PTE).
Use figured dimensions only. **DO NOT SCALE.**
All dimensions are in millimetres unless noted otherwise.
This drawing must be read in conjunction with all other relevant drawings and specifications from the Architect and other consultants.
If in doubt, ask.

SETTING OUT NOTES:
All setting out to be confirmed on site prior to construction - any discrepancy must be immediately reported to the Architect.
All setting out to face of structure or to grid. All partitions set out to studwork or structure.
For setting out and specification of M&E services refer to M&E Consultants documents.
For setting out and specification of structure refer to Structural Engineer's documents.

1 0 1 2 5 m
Metres 1:100

N

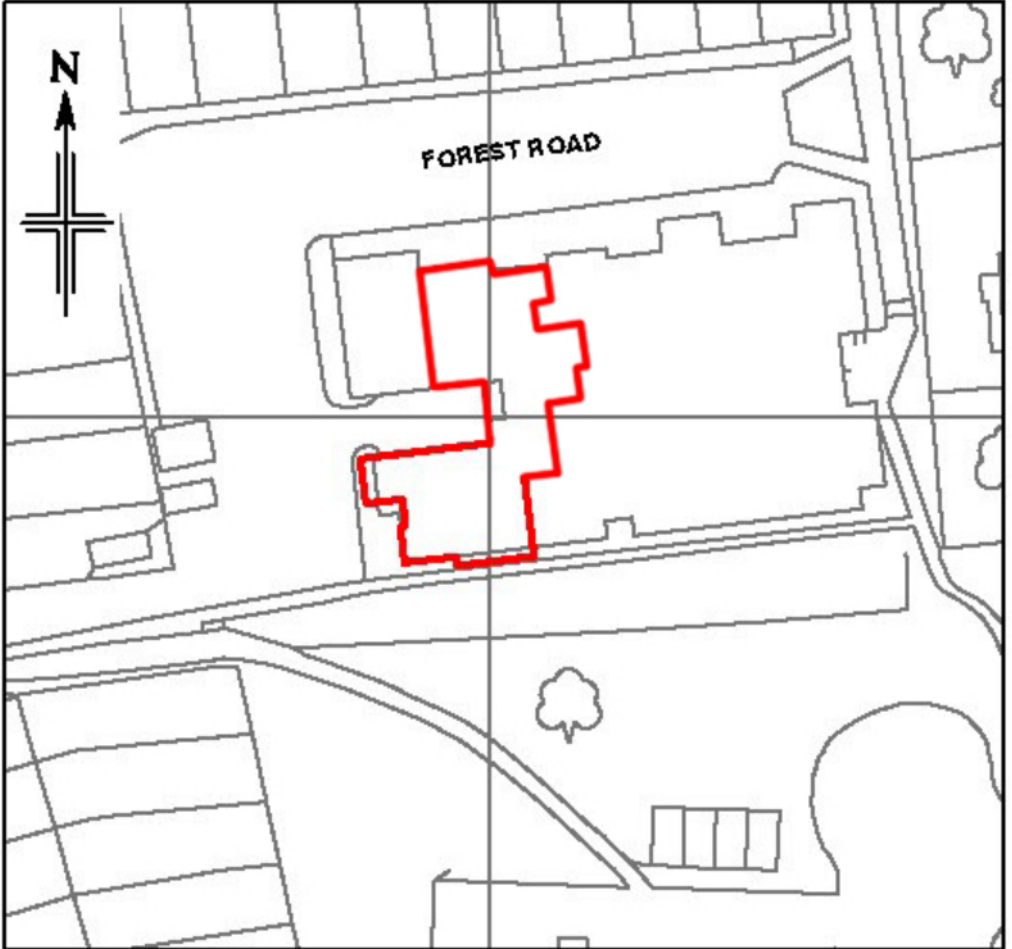

Location Plan

Scale 1:1250

Building Outline

Care should be taken when drawings are printed to avoid image distortion. This plan has been compiled from client supplied drawings.

This drawing is issued for lease registration purposes only and further copies should be printed under the appropriate licence.

This drawing contains Ordnance Survey data which has been reproduced with the permission of the Controller of Her Majesty's Stationery Office, Crown copyright 2015.

Plowman Craven Ltd Licence Number: 100020449

C2	16.12.21	For Planning Submission	KA	SE
C1	14.12.21	For Planning Stage Approval	KA	SE
rev.	date	description	drawn	audited

A3 - AUTHORIZED FOR PLANNING

Diespeker Wharf
38 Graham Street
London N1 8JX
020 7336 7777
forename.surname@ptea.co.uk
@ptearchitects
www.pollardthomasedwards.co.uk

**Pollard
Thomas
Edwards**

project	job number	drawn	scale	date created
WHR - Hurst Road	20-016	KA	1 : 100@A1	JUL'21
drawing title	revision	number	revision	suitability
Existing Second Floor Plan	WHR- PTE- VA-00-DR-A-10122	C2	A3	