


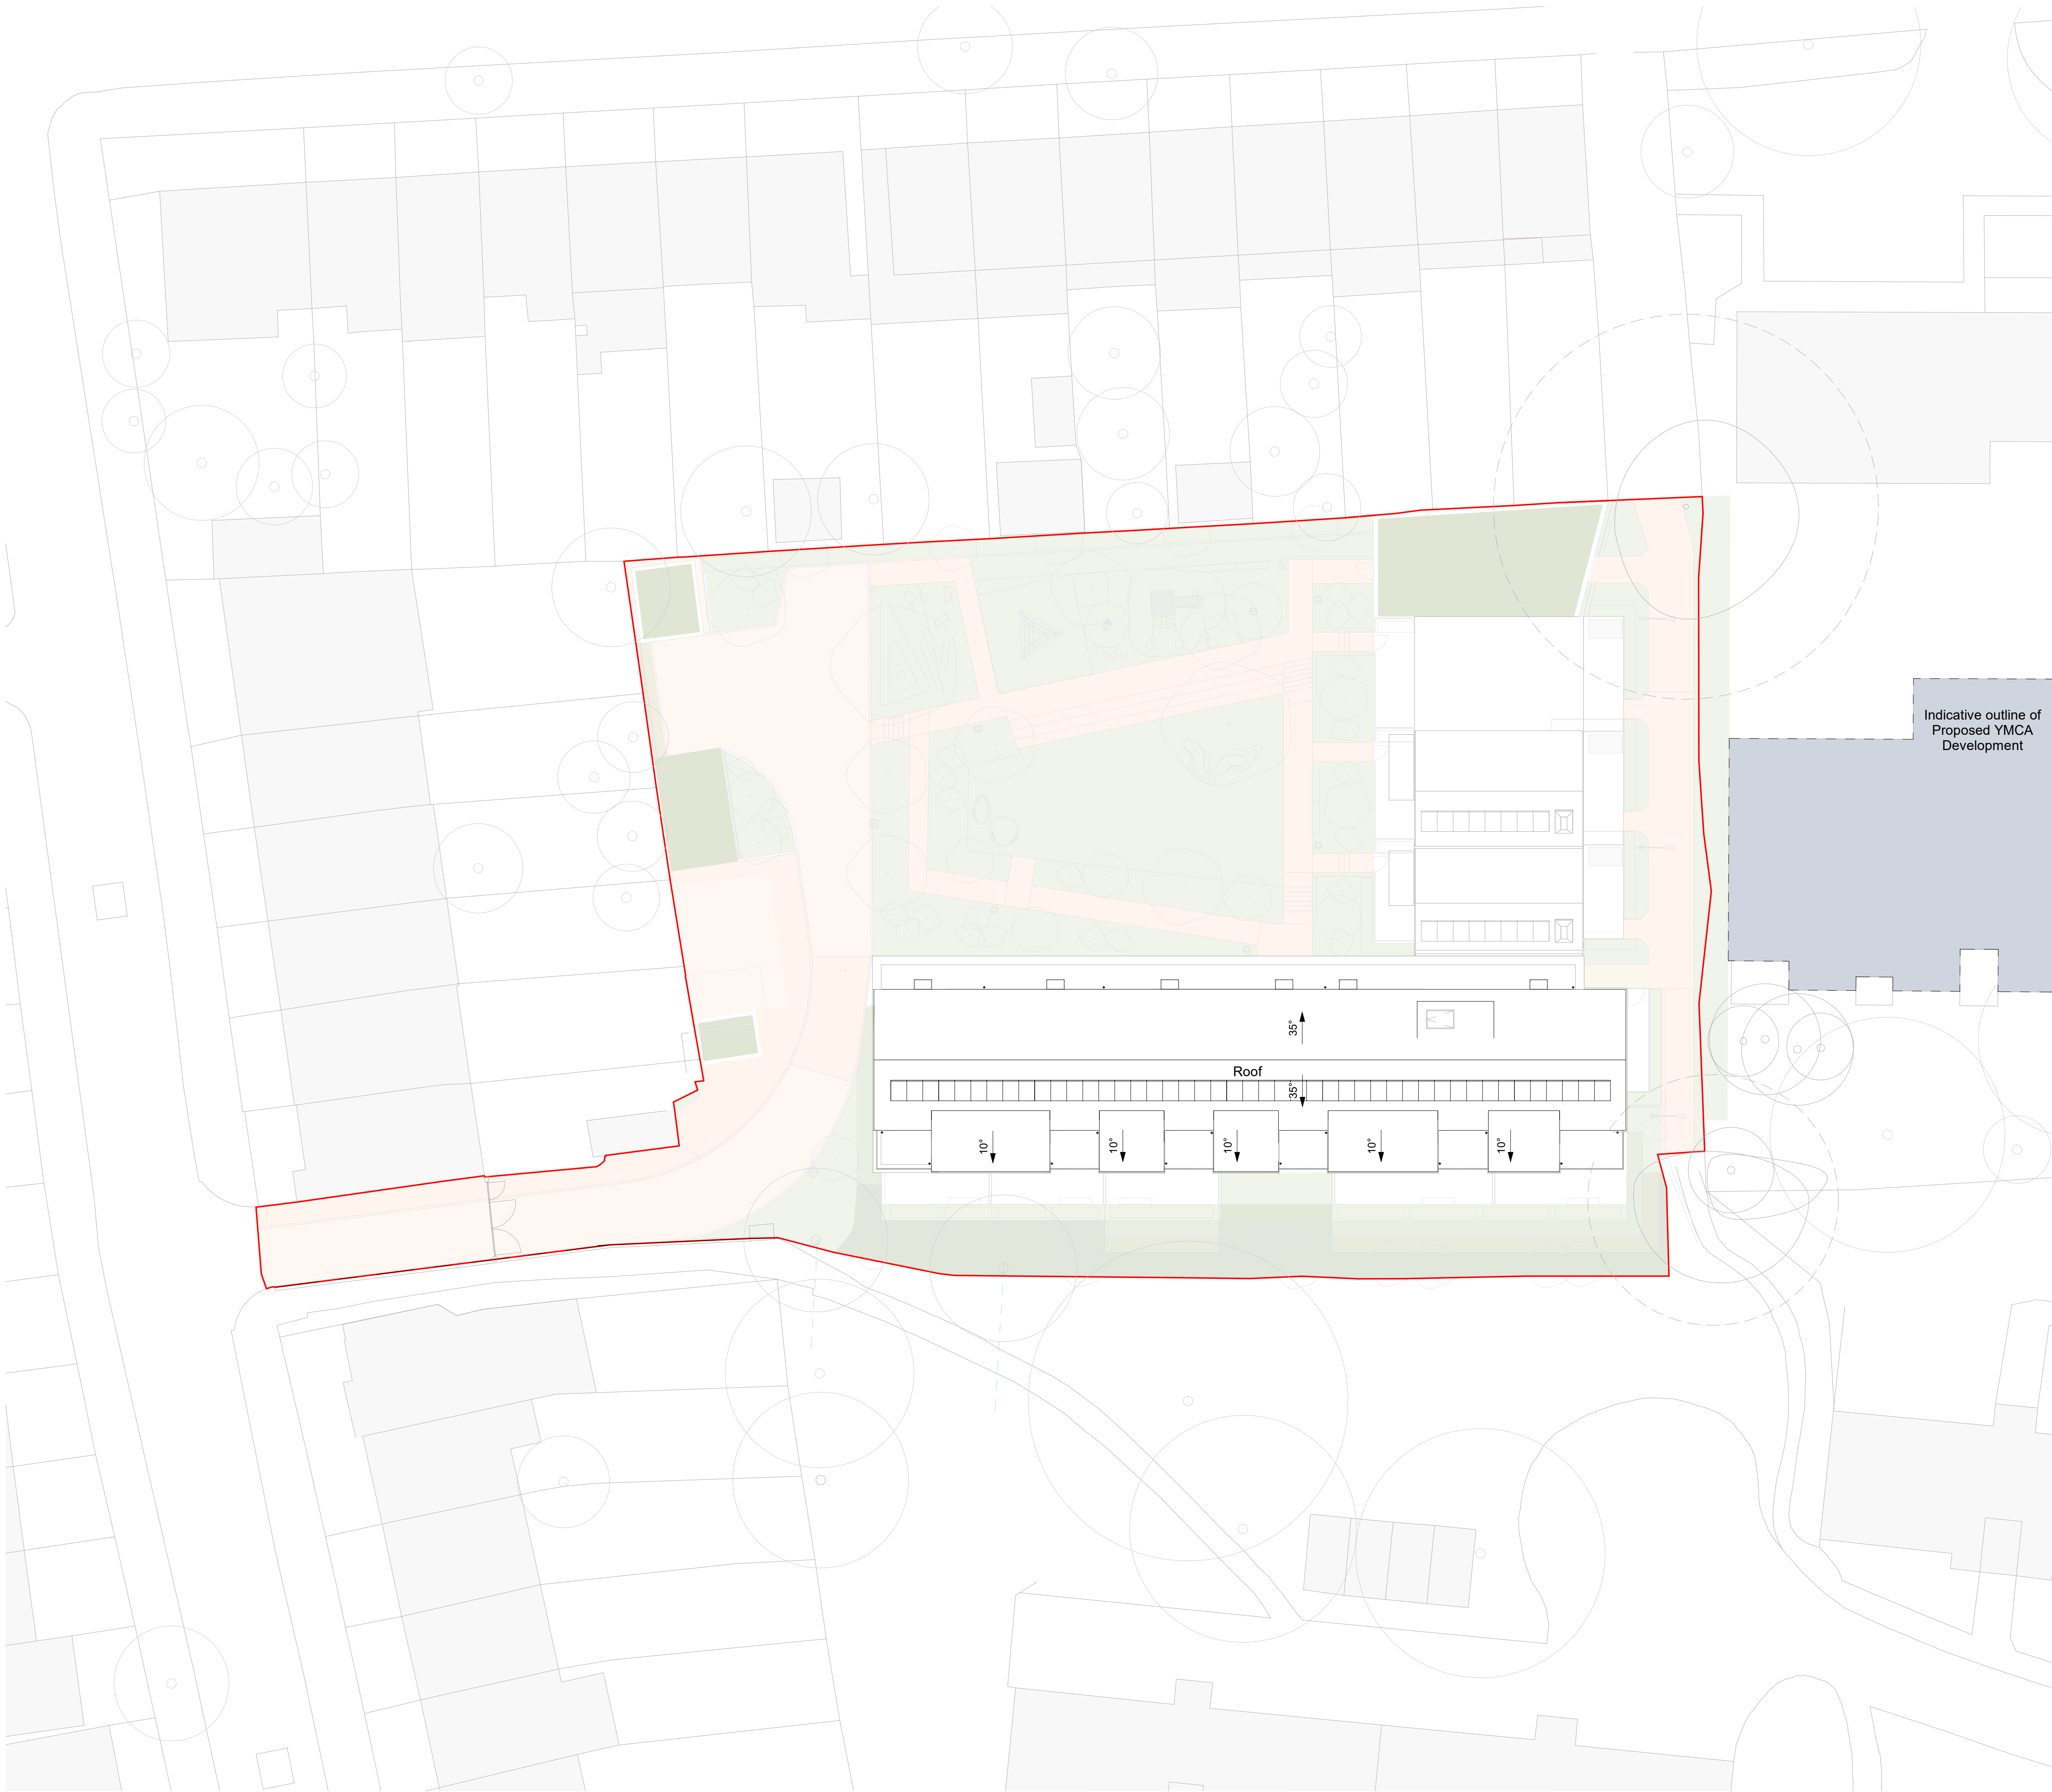

GENERAL NOTES:
This drawing is © 2019 Pollard Thomas Edwards LLP (PTE).
Use figured dimensions only. **DO NOT SCALE.**
All dimensions are in millimetres unless noted otherwise.
This drawing must be read in conjunction with all other relevant drawings and specifications from the Architect and other consultants.
If in doubt, ask.

SETTING OUT NOTES:
All setting out to be confirmed on site prior to construction - any discrepancy must be immediately reported to the Architect.
All setting out to face of structure or to grid.
All partitions set out to studwork or structure.
For setting out and specification of M&E services refer to M&E Consultants documents.
For setting out and specification of structure refer to Structural Engineer's documents.

2 0 2 4 10 m
Metres 1:200

N

C3	19.07.23	For Planning Submission	LL	SE
C2	16.12.21	For Planning Submission	KA	SE
C1	14.12.21	For Planning Stage Approval	KA	SE
rev.	date	description	drawn	audited

A3 - AUTHORIZED FOR PLANNING

Diespeker Wharf
38 Graham Street
London N1 8JX
020 7336 7777
forename.surname@ptea.co.uk
@ptearchitects
www.pollardthomasedwards.co.uk

**Pollard
Thomas
Edwards**

project	job number	drawn	scale	date created
WHR - Hurst Road	20-016	KA	1 : 200@A1	MAY'21
drawing title	drawing number	revision	subtality	
GA - Roof Plan - Level 05	WHR- PTE- VA-05-DR-A-10105	C3	A3	