


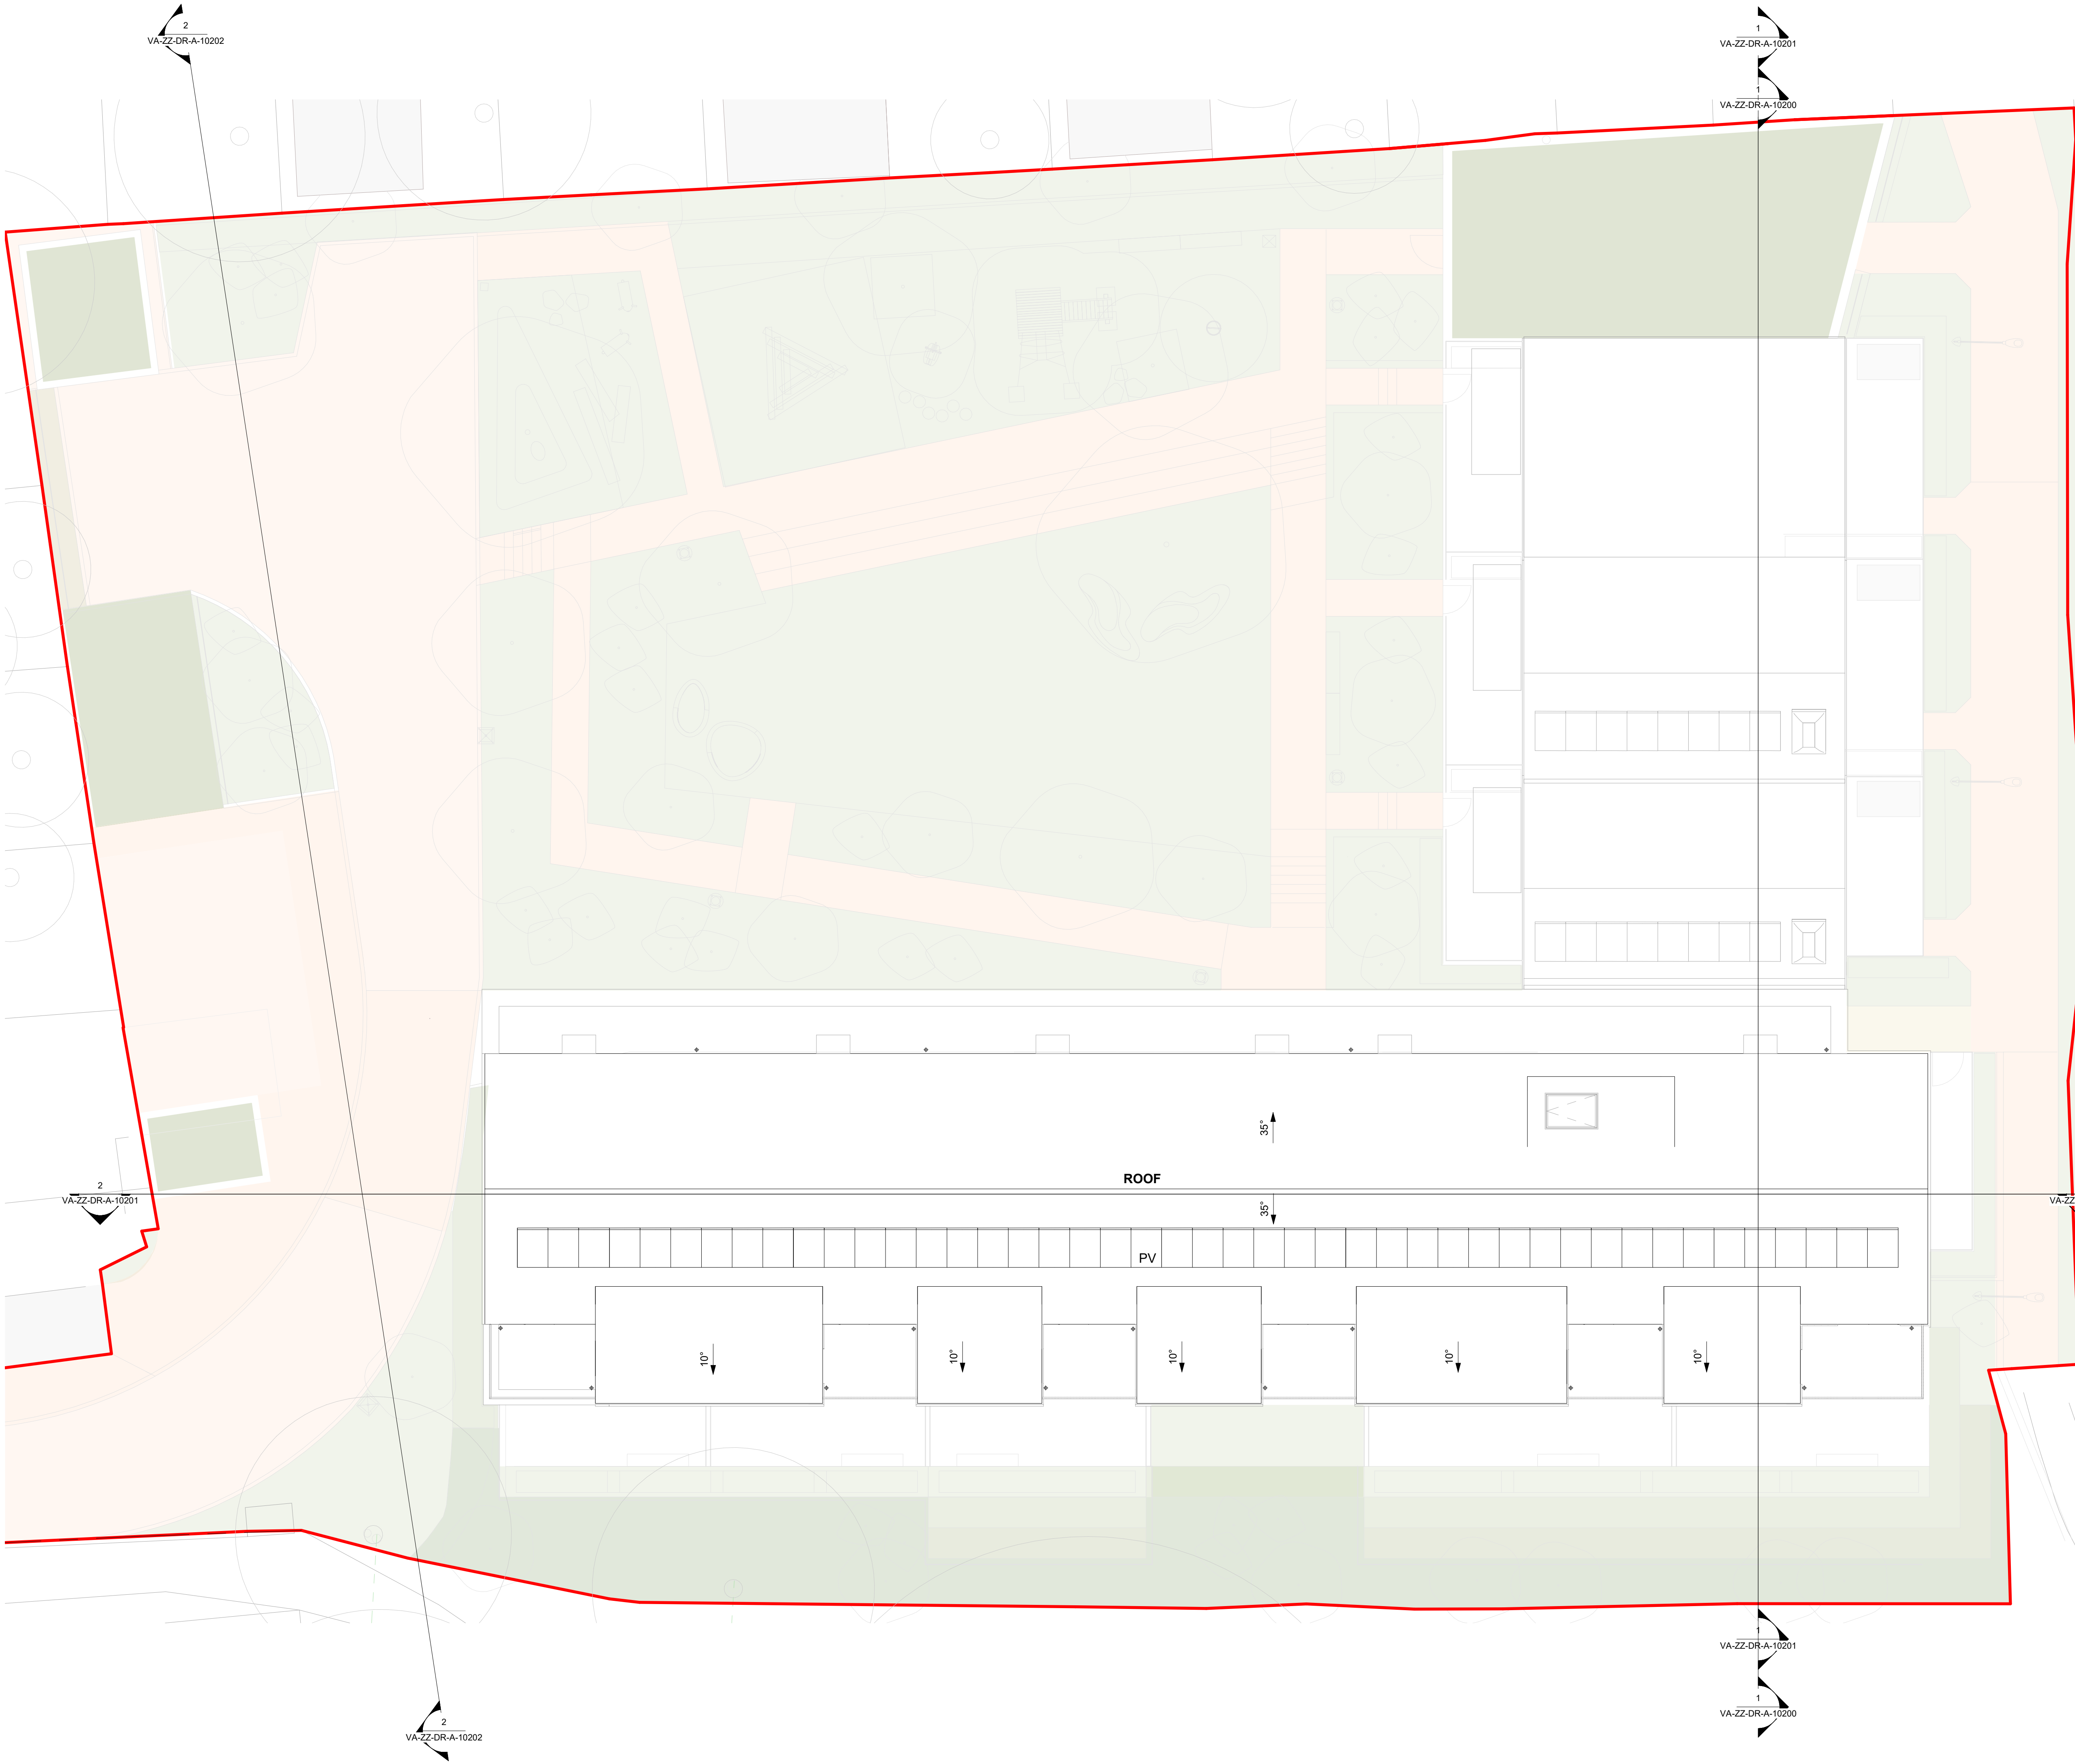

**GENERAL NOTES:**  
This drawing is © 2019 Pollard Thomas Edwards LLP (PTE).  
Use figured dimensions only. **DO NOT SCALE.**  
All dimensions are in millimetres unless noted otherwise.  
This drawing must be read in conjunction with all other relevant drawings and specifications from the Architect and other consultants.  
If in doubt, ask.

**SETTING OUT NOTES:**  
All setting out to be confirmed on site prior to construction - any discrepancy must be immediately reported to the Architect.  
All partitions set out to studwork or structure.  
For setting out and specification of M&E services refer to M&E Consultants documents.  
For setting out and specification of structure refer to Structural Engineer's documents.

1 0 1 2 5 m  
Metres 1:100

N

|      |          |                             |       |         |
|------|----------|-----------------------------|-------|---------|
| C3   | 19.07.23 | For Planning Submission     | LL    | SE      |
| C2   | 16.12.21 | For Planning Submission     | KA    | SE      |
| C1   | 14.12.21 | For Planning Stage Approval | KA    | SE      |
| rev. | date     | description                 | drawn | audited |

**A3 - AUTHORIZED FOR PLANNING**

Diespeker Wharf  
38 Graham Street  
London N1 8JX  
020 7336 7777  
forename.surname@ptea.co.uk  
@ptearchitects  
www.pollardthomasedwards.co.uk

**Pollard  
Thomas  
Edwards**

|                           |            |                            |            |              |
|---------------------------|------------|----------------------------|------------|--------------|
| project                   | job number | drawn                      | scale      | date created |
| WHR - Hurst Road          | 20-016     | KA                         | 1 : 100@A1 | MAY'21       |
| drawing title             | revision   | drawing number             | revision   | suitability  |
| GA - Roof Plan - Level 05 |            | WHR- PTE- VA-05-DR-A-10115 | C3         | A3           |