




GENERAL NOTES:
This drawing is © 2019 Pollard Thomas Edwards LLP (PTE).
Use figured dimensions only. **DO NOT SCALE.**
All dimensions are in millimetres unless noted otherwise.
This drawing must be read in conjunction with all other relevant drawings and specifications from the Architect and other consultants.
If in doubt, ask.

SETTING OUT NOTES:
All setting out to be confirmed on site prior to construction - any discrepancy must be immediately reported to the Architect.
All setting out to face of structure or to grid.
All partitions set out to studwork or structure.
For setting out and specification of M&E services refer to M&E Consultants documents.
For setting out and specification of structure refer to Structural Engineer's documents.

1 0 1 2 5 m
Metres 1:100

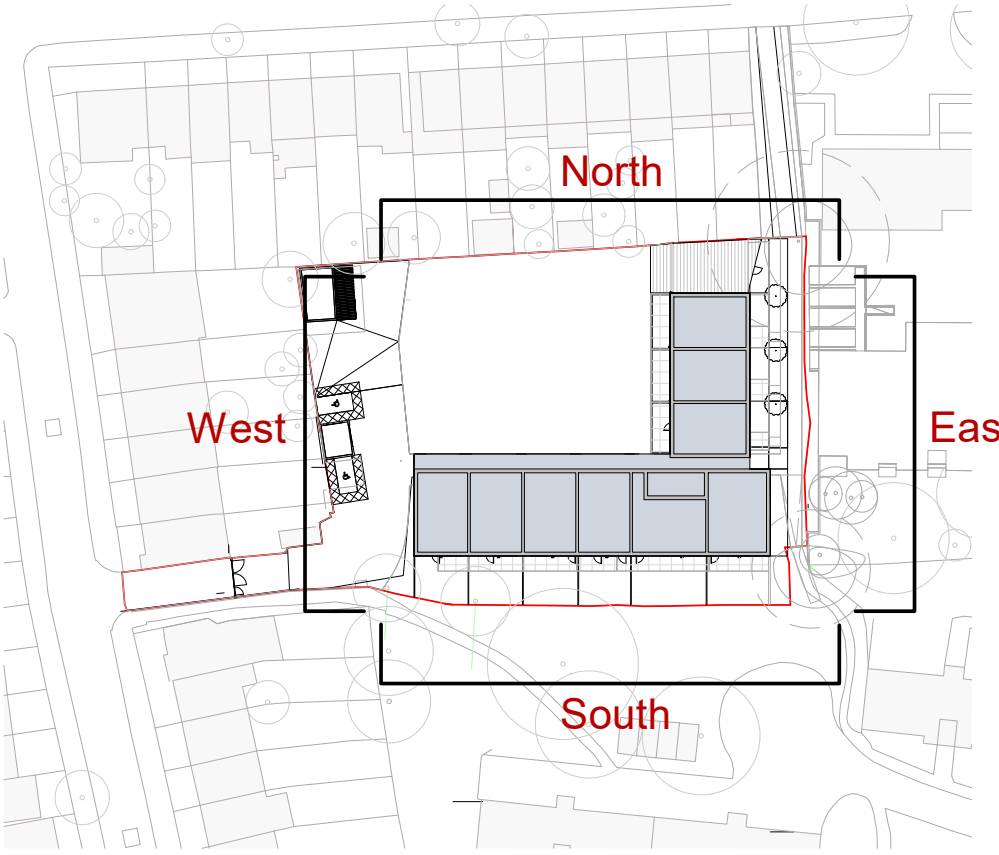

Material Key

1. Light toned buff brick - Maranello/ Ivanhoe or equivalent with matching mortar
2. Darker toned buff brick - Maranello/ Ivanhoe or equivalent with mortar as light toned brick
3. Zinc cladding - Standing seam VMZinc Pigmento green or equivalent
4. Laser cut (or embossed where required to be solid) PPC balustrading to match Pigmento VMZinc tones
5. Pre-cast concrete cills and copings
6. Brick detailing

1 East Elevation
Scale: 1 : 100



2 West Elevation
Scale: 1 : 100

C2	16.12.21	For Planning Submission	KA	SE
C1	14.12.21	For Planning Stage Approval	KA	SE
rev	date	description	drawn	audited

A3 - AUTHORIZED FOR PLANNING

Diespeker Wharf
38 Graham Street
London N1 8JX
020 7336 7777
forename.surname@ptea.co.uk
@ptearchitects
www.pollardthomasedwards.co.uk

Pollard Thomas Edwards

project	job number	drawn	scale	date created
WHR - Hurst Road	20-016	KA	As indicated@A1	MAY'21
drawing title	revision	substantivity		
Elevations 02	WHR- PTE- VA-ZZ-DR-A-10301	C2	A3	