

GENERAL NOTES:
This drawing is © 2019 Pollard Thomas Edwards LLP (PTE).
Use figured dimensions only. **DO NOT SCALE.**

All dimensions are in millimetres unless noted otherwise.

This drawing must be read in conjunction with all other relevant drawings and specifications from the Architect and other consultants.



If in doubt, ask.

SETTING OUT NOTES:
All setting out to be confirmed on site prior to construction - any discrepancy must be immediately reported to the Architect.

All partitions set out to studwork or structure.

For setting out and specification of M&E services refer to M&E Consultants documents.

For setting out and specification of structure refer to Structural Engineer's documents.

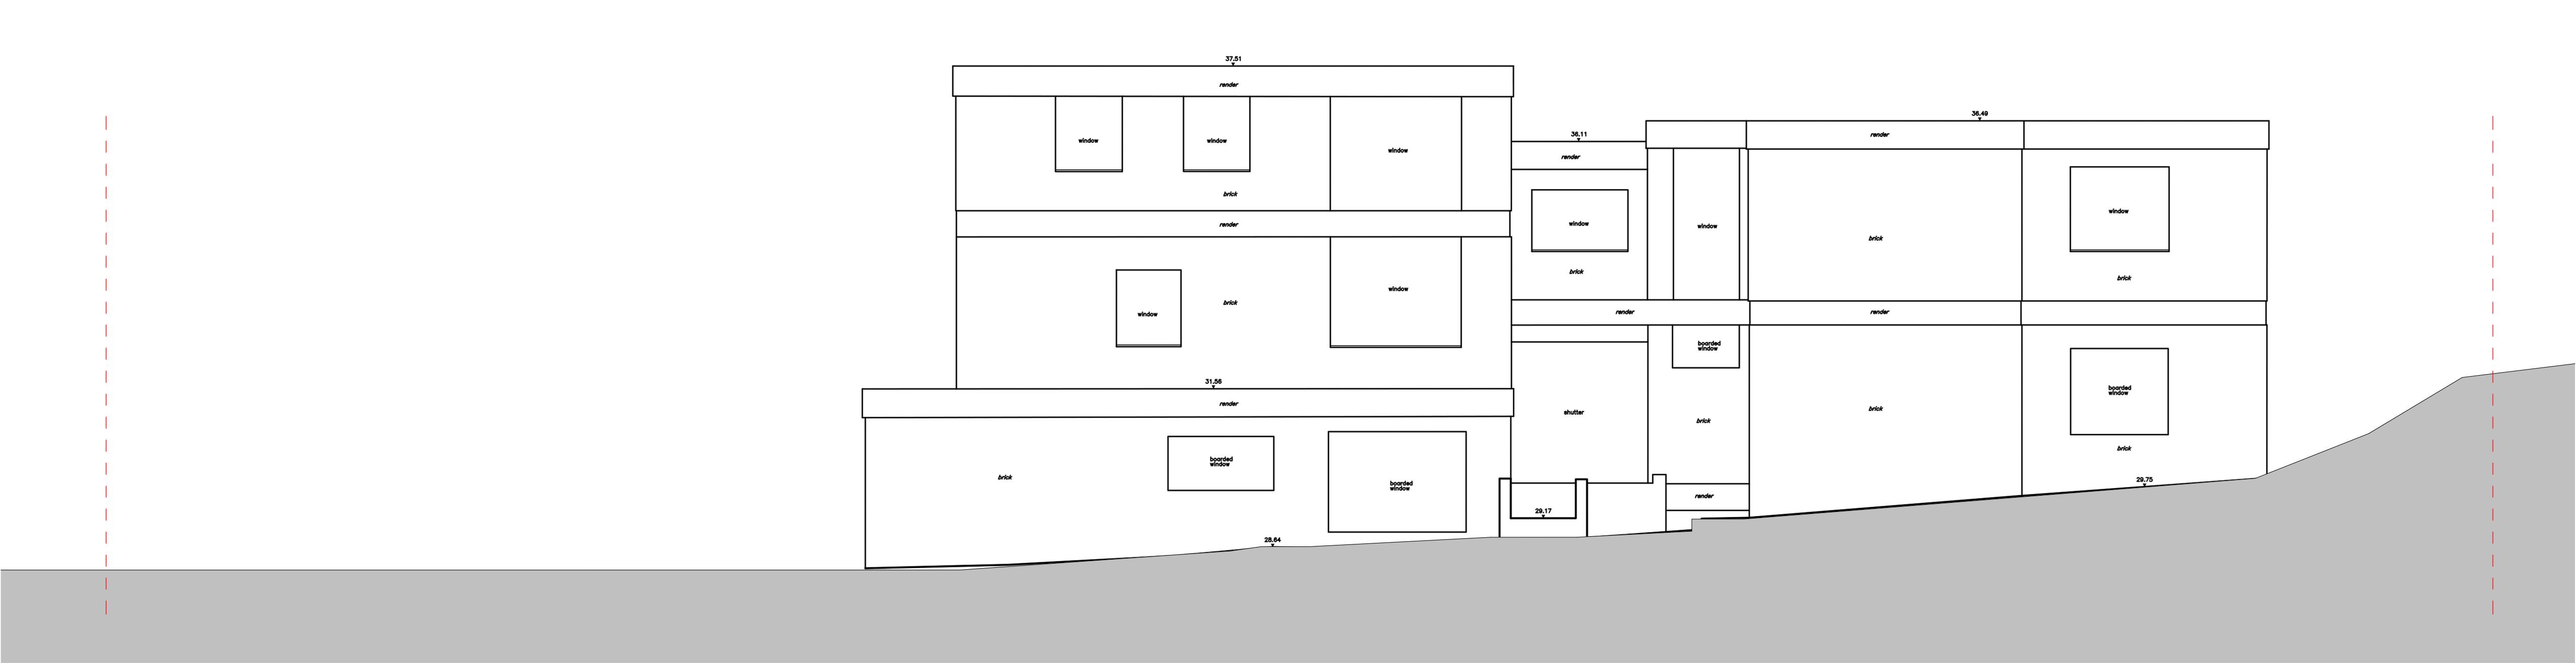 

DATUM 25.00m

West Elevation

DO NOT SCALE FROM DRAWING
ALL DIMENSIONS TO BE CHECKED ON SITE
© Copyright retained by Metric Surveys Ltd.

NOTES:

ALL MEASUREMENTS TAKEN TO EXISTING SURFACE FINISHES UNLESS STATED OTHERWISE
ALL LEVELS IN METRES
ALL ARROWS POINT UP
SURVEY GRID & LEVELS RELATED TO ORDNANCE SURVEY BY GPS OBSERVATION

LEGEND:


20.00F	FLOOR LEVEL
20.00H	WINDOW HEAD LEVEL
20.00S	WINDOW SILL LEVEL
20.00C	CEILING LEVEL
20.00SC	SUPPLEMENTARY CEILING LEVEL
20.00B	BEAM LEVEL
20.00D	DOOR HEAD LEVEL

AB BRICK
B BOLLARD
BH HEIGHT TO BEAM UNDERSIDE
BW BRICK WALL
BT BRITISH TELECOM
CAV CABLE TV
CB CUPBOARD
CPS CONCRETE PAVING SLABS
CR CRIP KIDS
DK DARTS RIG
FB FLOWER BED
FL FINE FURNITURE
FW FOLI WATER
G GAS VALVE
OV INSPECTION CHAMBER
L LAMP POST
P POST
RE RIDING EYE
RS ROAD SILL
RS ROAD SIGN
RW RAIN WATER PIPE
SWP SOIL VENT PIPE
SW SURFACE WATER
TL TRAFFIC LIGHT
TOP TOP OF FENCE LEVEL
TOW TOP OF WALL LEVEL
TP TELEGRAPH POLE
V VENT
VP VENT PIPE
WM WATER METER
WP WATER PIPE
WSV WATER STOP VALVE

FENCE TYPES
BW Barbed Wire
CS Chain Strand
CI Corrugated Iron
CL Chain Link
CP Chain Post
CW Chicken Wire
IS Interwoven
IR Iron Rolling
OB Openwork
PS Post and Rail
PW Post and Wire

All tree details should be checked by an Arborologist

KEYPLAN

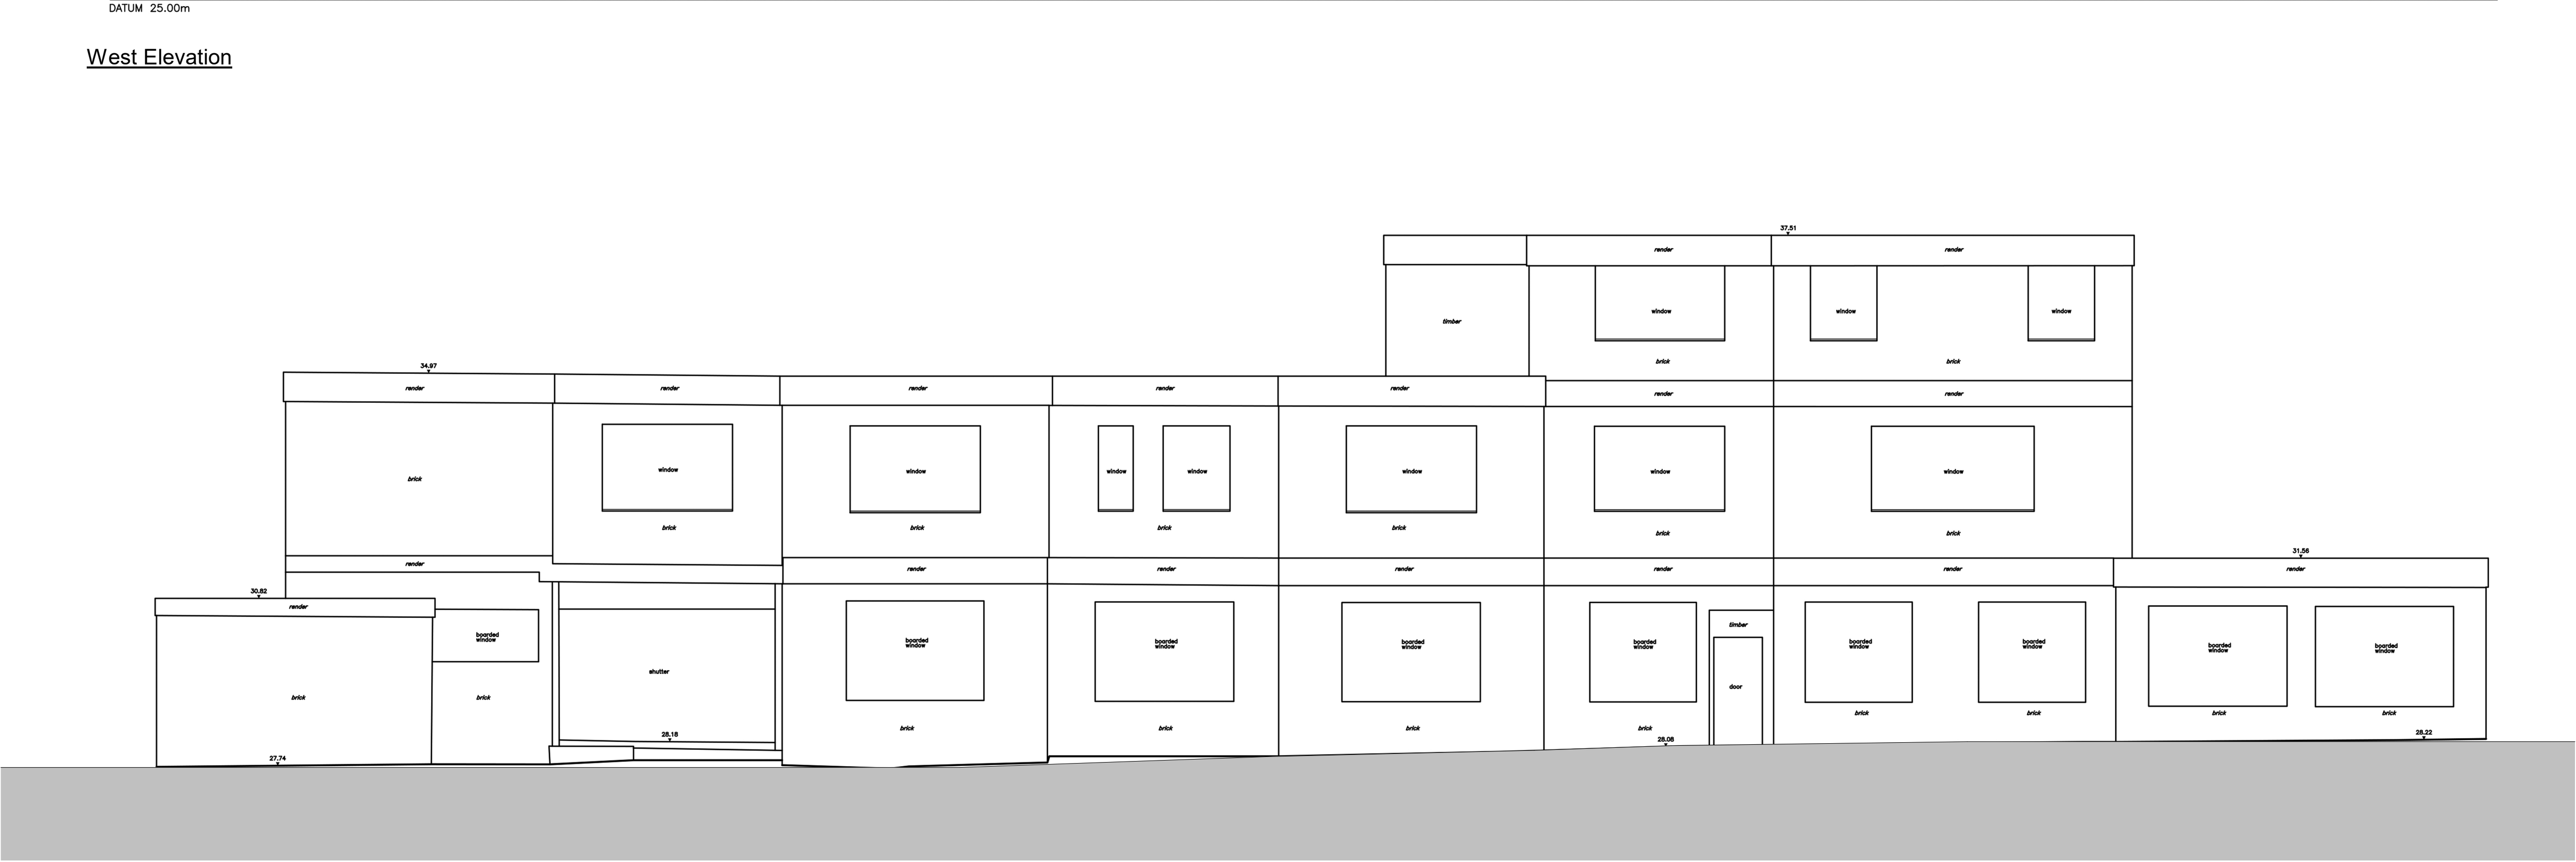

DATUM 25.00m

North Elevation

C2	18.12.21	For Planning Submission	KA	SE
C1	14.12.21	For Planning Stage Approval	KA	SE

rev	date	description	drawn	checked
-----	------	-------------	-------	---------

drawing status

A3 - AUTHORIZED FOR PLANNING

Diespeker Wharf
38 Graham Street
London N1 8JX
020 7336 7777
forename.surname@pte.co.uk
@ptearchitects
www.pollardthomasedwards.co.uk

**Pollard
Thomas
Edwards**

project	job number	drawn	scale	date created
WHR - Hurst Road	20-016	KA	@A1	MAY'21

drawing title	drawing number	revision	submittal
Existing Elevations 02	WHR- PTE- VA-ZZ-DR-A-10305	C2	A3