

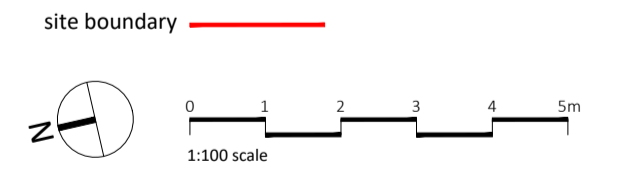
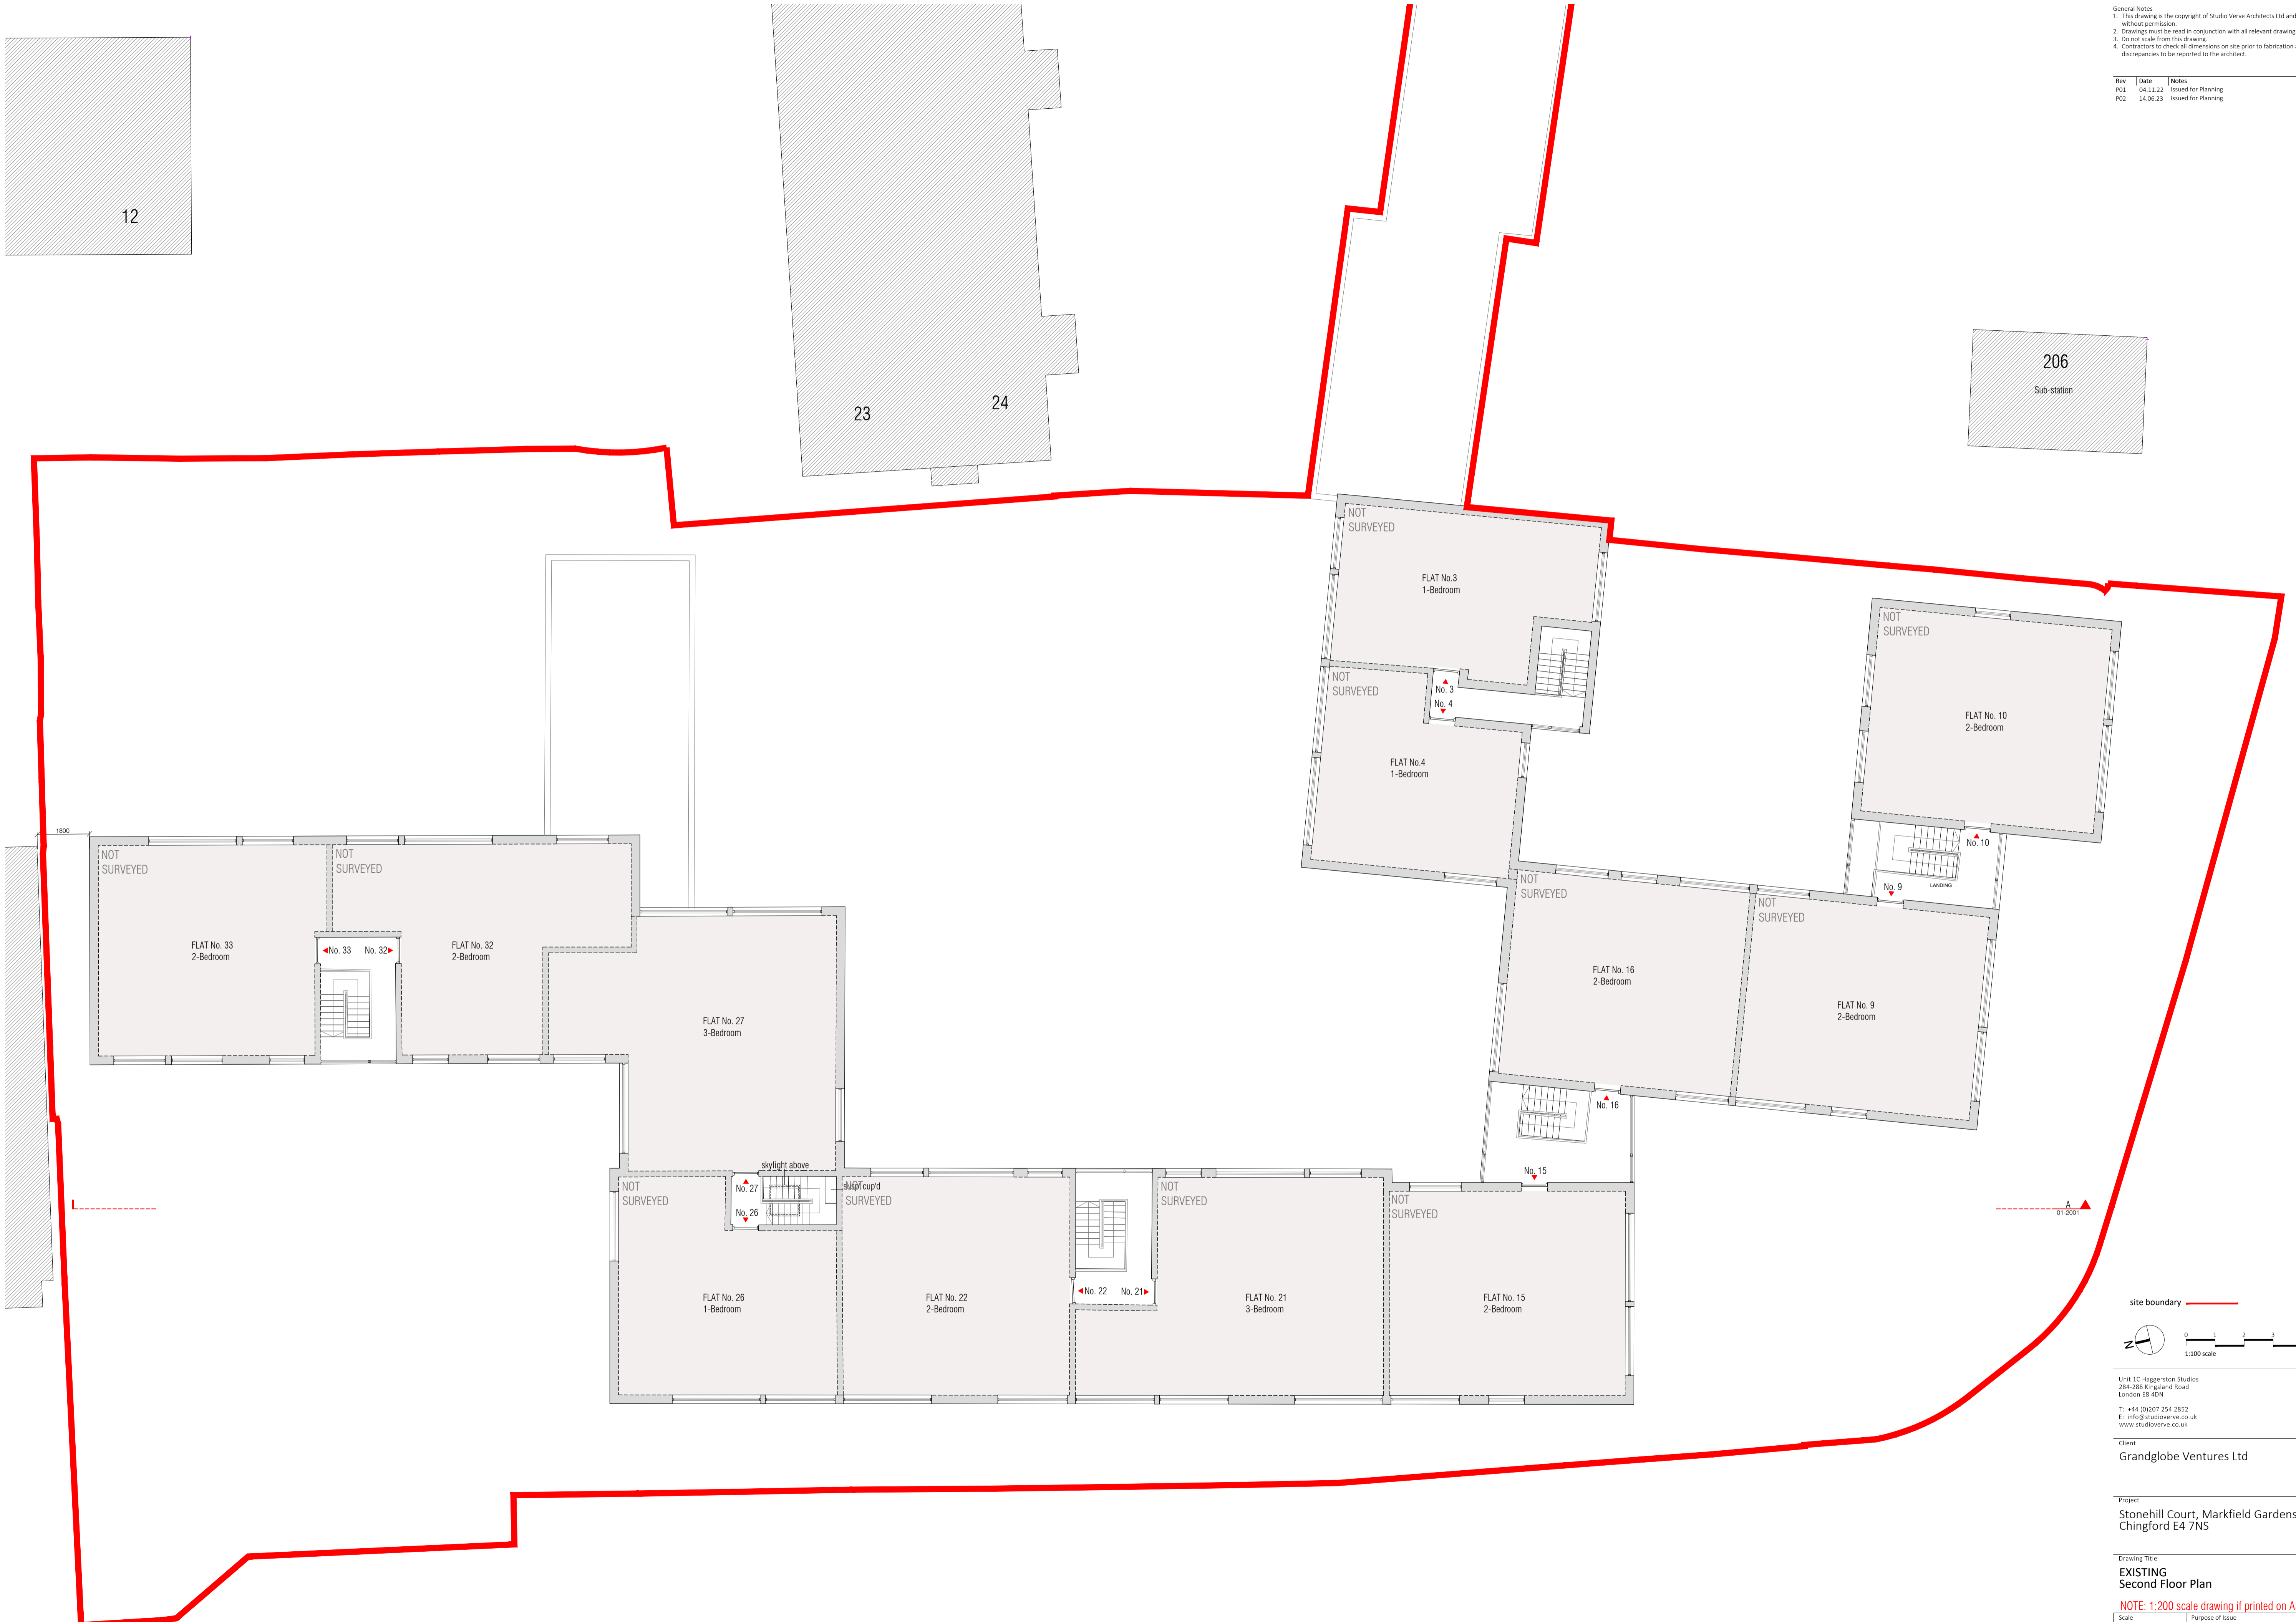
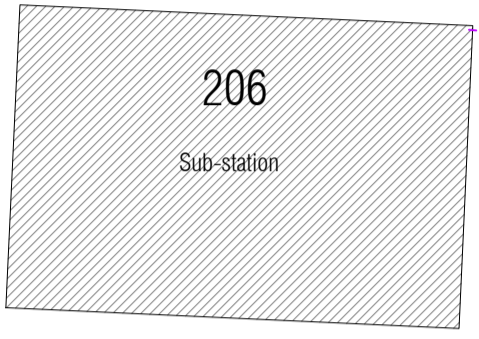


General Notes
 1. This drawing is the copyright of Studio Verve Architects Ltd and may not be reproduced without permission.
 2. Drawings must be read in conjunction with all relevant drawings and specifications.
 3. Do not scale from this drawing.
 4. Contractors to check all dimensions on site prior to fabrication and setting out. Any discrepancies to be reported to the architect.

Rev	Date	Notes	Drawn By
P01	04.11.22	Issued for Planning	MV
P02	14.06.23	Issued for Planning	MV

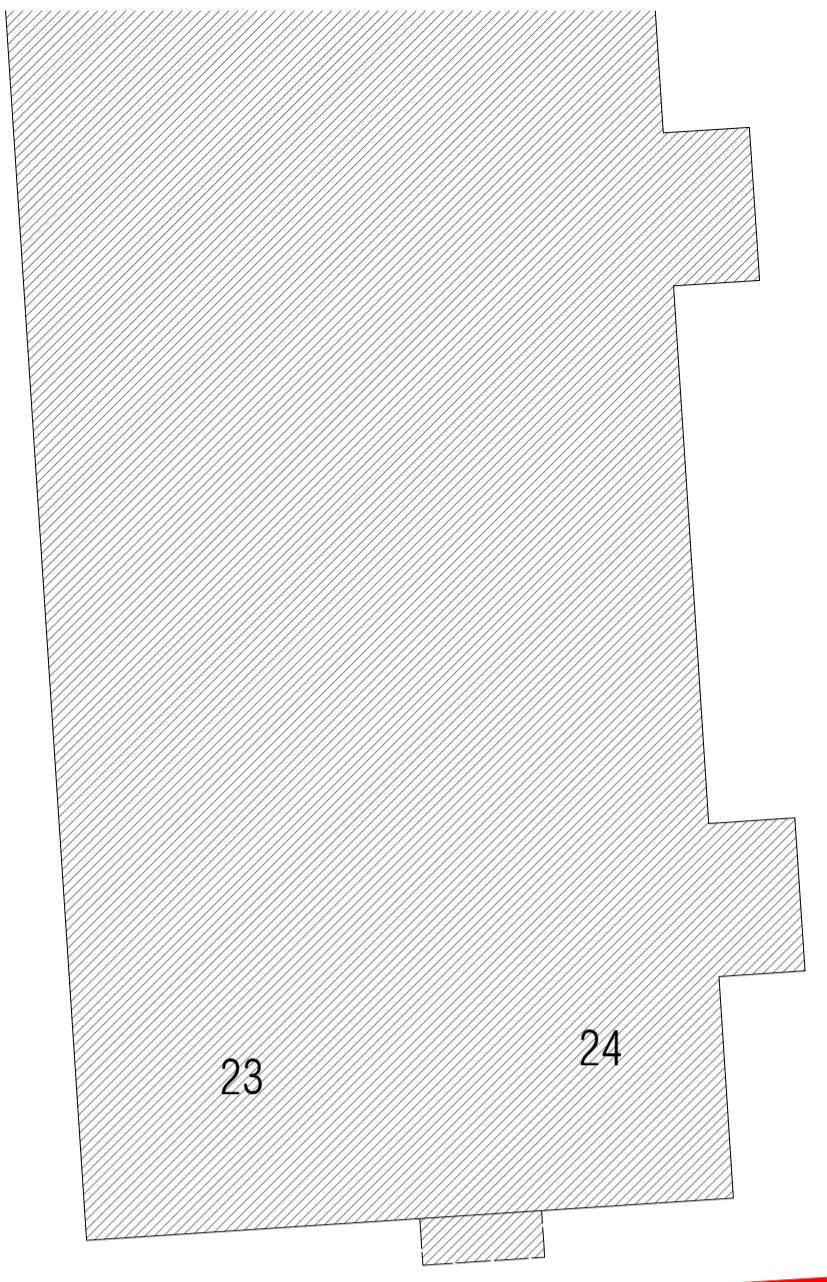

Unit: 1C Haggerston Studios
 284-288 Kingsland Road
 London E8 4DN
 T: +44 (0)207 254 2852
 E: info@studioverve.co.uk
 www.studioverve.co.uk

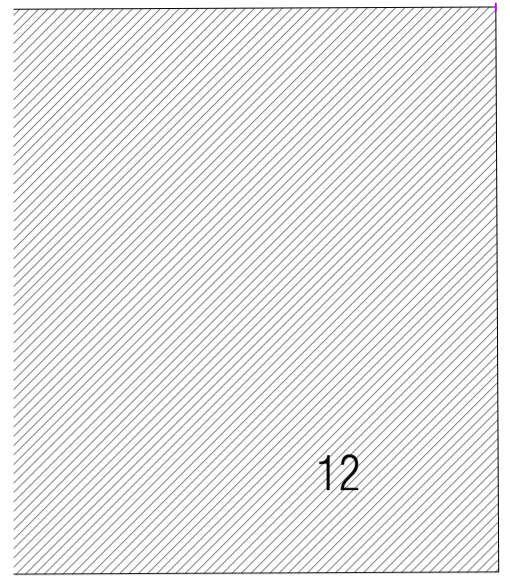

Client: Grandglobe Ventures Ltd

Project: Stonehill Court, Markfield Gardens
 Chingford E4 7NS

Drawing Title: EXISTING Second Floor Plan

NOTE: 1:200 scale drawing if printed on A3 sheet.

Scale	Purpose of Issue	Date of First Issue
1:100@A1	PLANNING	14.06.23
Project no. 2204	Drawing no. A-DR-00-1002	Revision No. P02

EXISTING SECOND FLOOR PLAN