

12

23


24

206

Sub-station


- General Notes
1. This drawing is the copyright of Studio Verve Architects Ltd and may not be reproduced without permission.
 2. Drawings must be read in conjunction with all relevant drawings and specifications.
 3. Do not scale from this drawing.
 4. Contractors to check all dimensions on site prior to fabrication and setting out. Any discrepancies to be reported to the architect.

Rev	Date	Notes	Drawn By
P01	30.11.22	Issued for planning	MV
P02	14.06.23	Issued for planning	MV

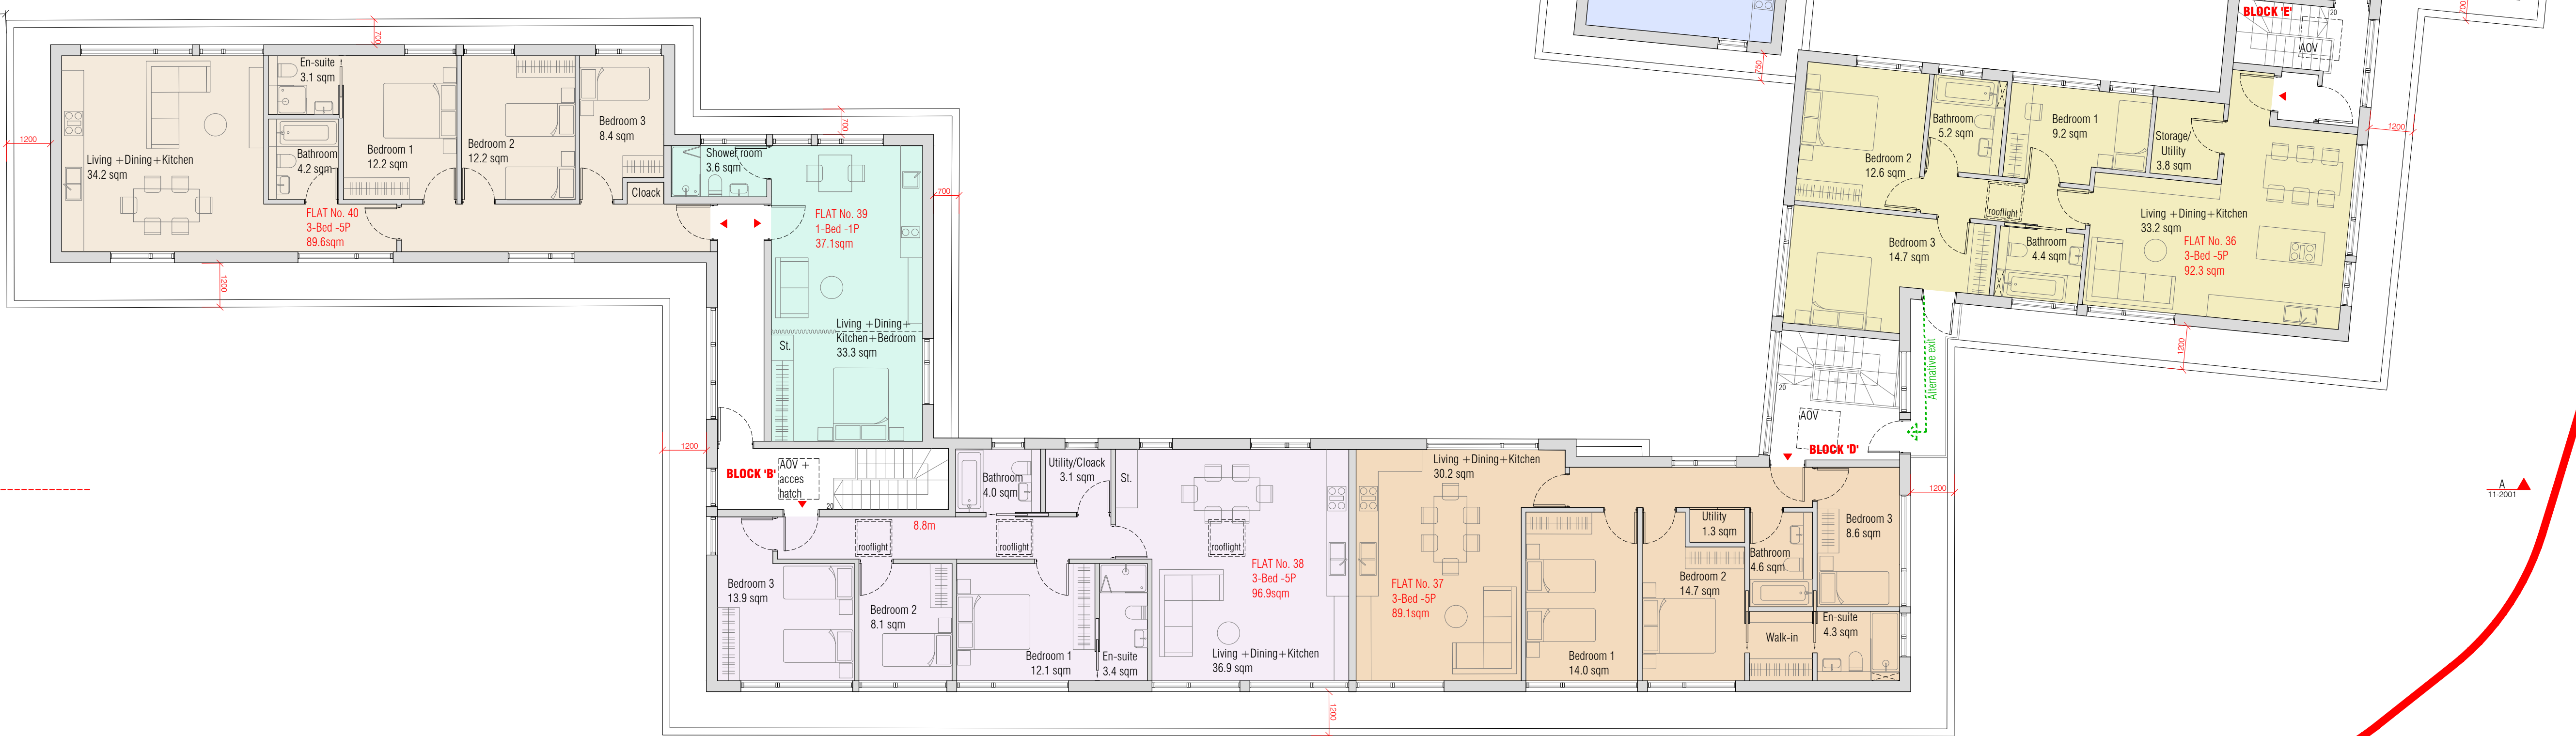

PROPOSED THIRD FLOOR PLAN

FLAT MIX:
2 x Studio flats
1 x 2-Bedroom flat (min.61 sq.m.)
4 x 3-Bedroom flats (min. 87 sq.m.)

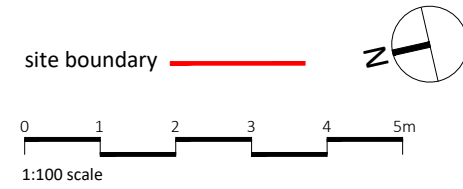

Unit 1C Haggerston Studios
284-288 Kingsland Road
London E8 4BN
T: +44 (0)207 254 2852
E: info@studioverve.co.uk
www.studioverve.co.uk



Client
Grandglobe Ventures Ltd

Project
Stonehill Court, Markfield Gardens
Chingford E4 7NS

Drawing Title
PROPOSED
THIRD FLOOR PLAN

Scale	Purpose of Issue	Date of First Issue
1:100 @ A1	PLANNING	14.06.23
Project no. 2204	Drawing no. A-DR-11-1002	Revision No. P02