


RESPONSIBILITY IS NOT ACCEPTED FOR OTHERS SCALING DIRECTLY FROM THIS DRAWING. DO NOT SCALE FROM THIS DRAWING. USE WRITTEN DIMENSIONS ONLY.






THIS DRAWING IS PRODUCED FOR USE IN THIS PROJECT ONLY AND MAY NOT BE USED FOR ANY OTHER PURPOSE. NPS PROPERTY CONSULTANTS LTD ACCEPTS NO LIABILITY FOR THE USE OF THIS DRAWING OTHER THAN THE PURPOSE FOR WHICH IT WAS INTENDED IN CONNECTION WITH THIS PROJECT AS RECORDED IN THE PURPOSE FOR ISSUE AND FILE STATUS CODE. THIS DRAWING MAY NOT BE REPRODUCED IN ANY FORM WITHOUT PRIOR WRITTEN AGREEMENT.

© CROWN COPYRIGHT AND DATABASE RIGHTS 2019 ORDNANCE SURVEY LICENCE NUMBER: 100019346.

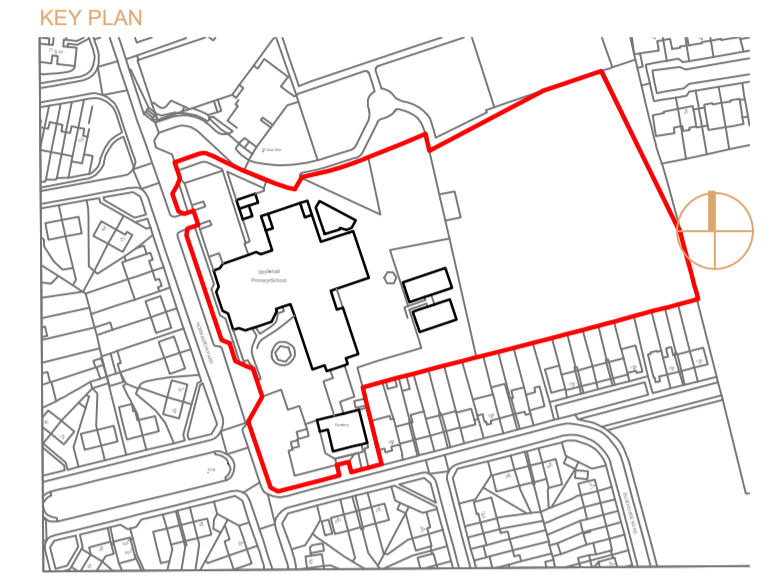

Notes:
This plan is the Client's plan which has been updated by a walk through survey carried out by NPS London Limited.

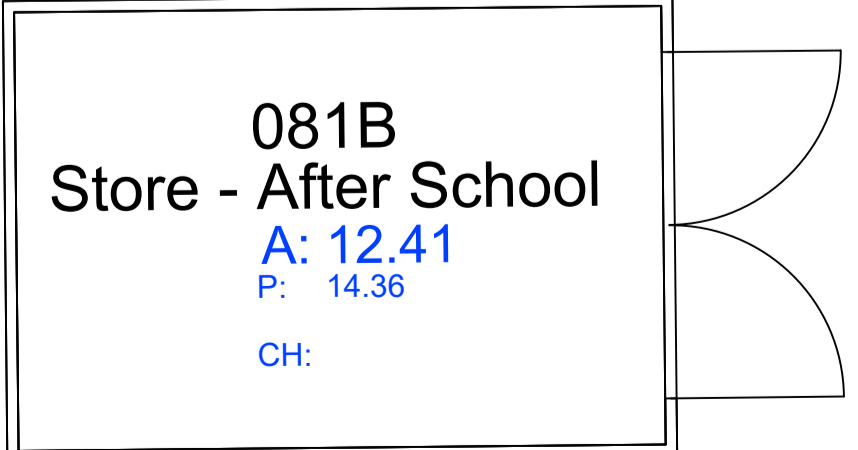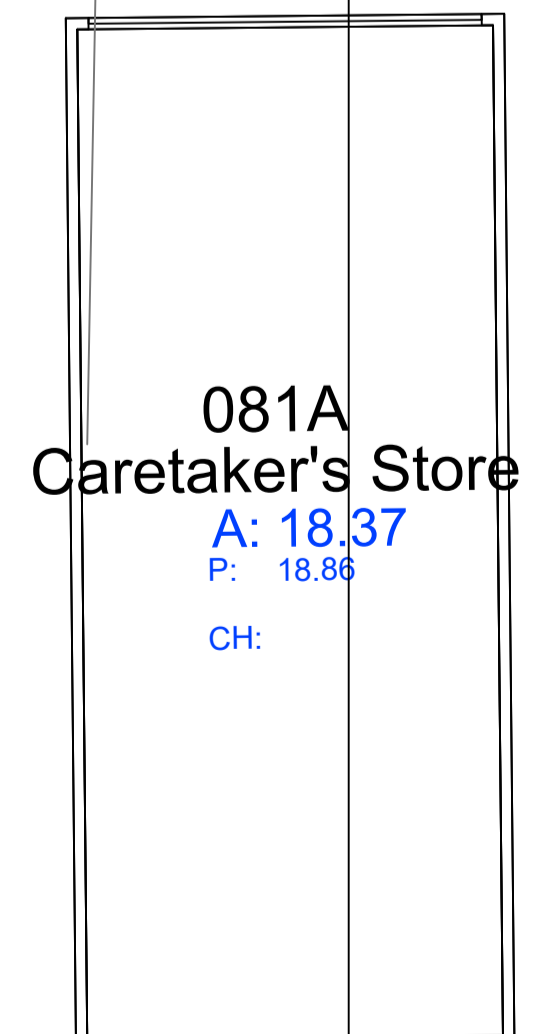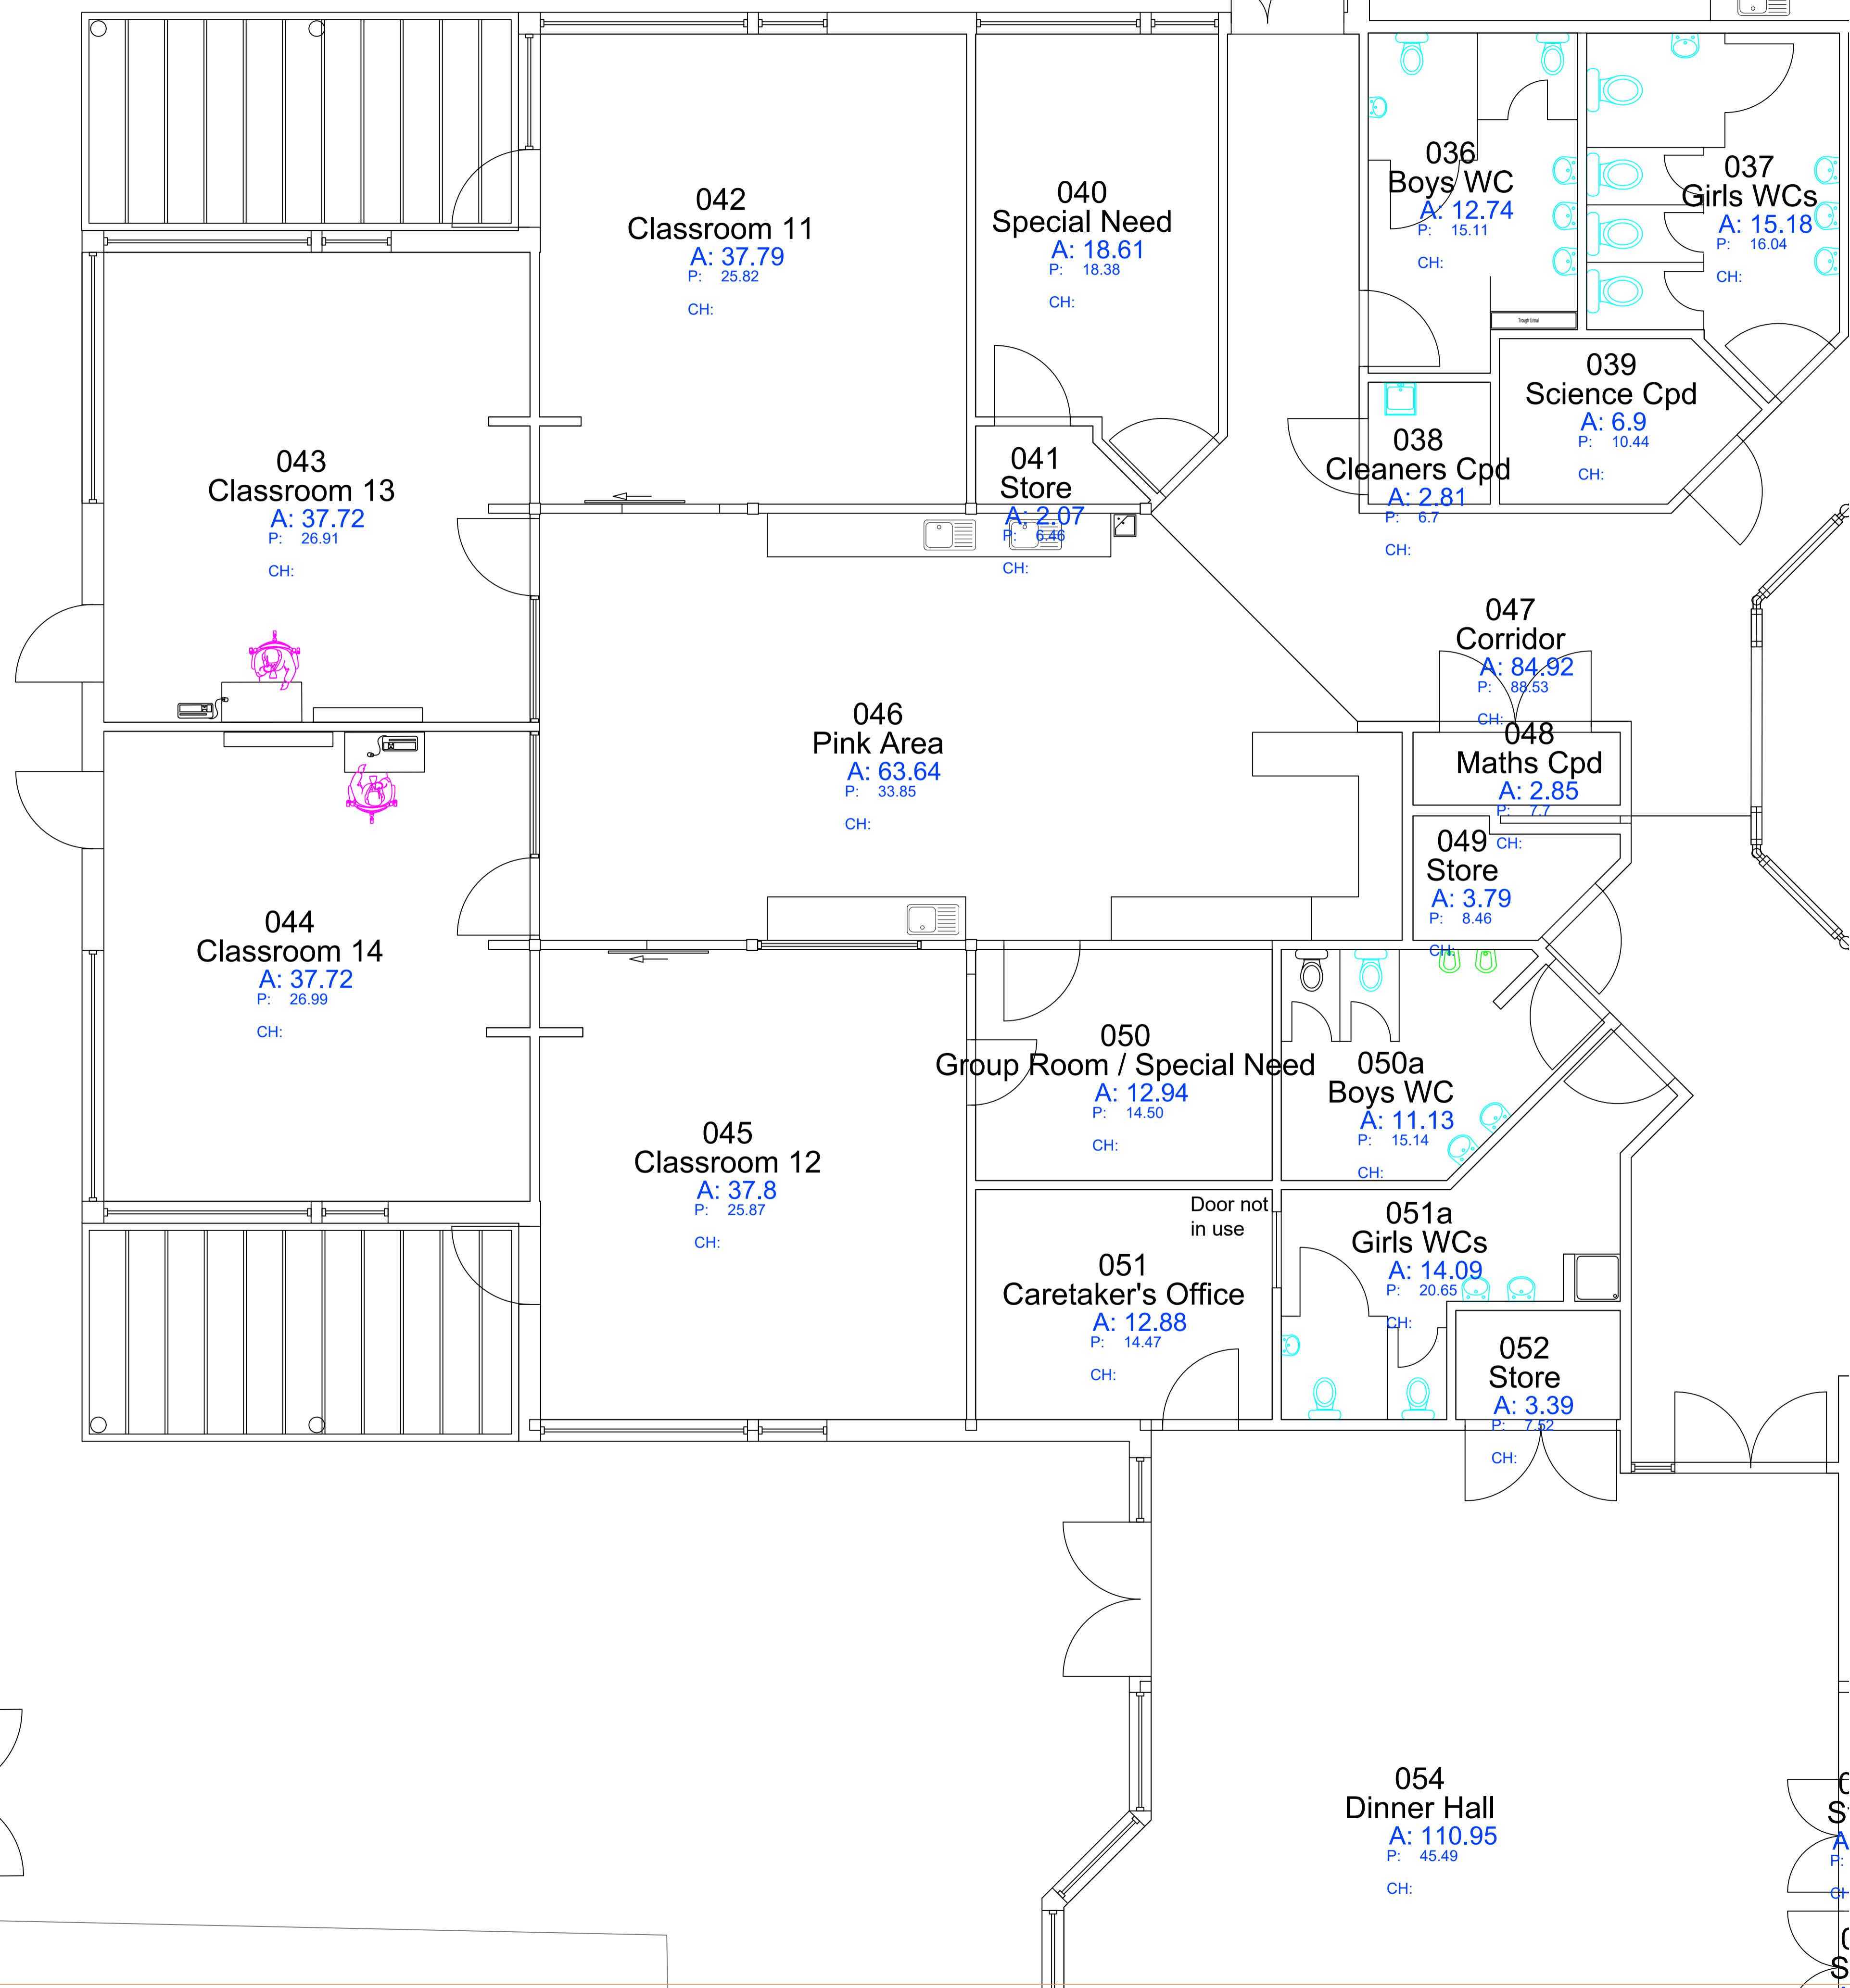

042 Classroom 11
A: 37.79
P: 25.82
CH:

040 Special Need
A: 18.61
P: 18.38
CH:

036 Boys WC
A: 12.74
P: 15.11
CH:

037 Girls WCs
A: 15.18
P: 16.04
CH:

039 Science Cpd
A: 6.9
P: 10.44
CH:

038 Cleaners Cpd
A: 2.81
P: 6.7
CH:

041 Store
A: 2.07
P: 6.46
CH:

043 Classroom 13
A: 37.72
P: 26.91
CH:

046 Pink Area
A: 63.64
P: 33.85
CH:

047 Corridor
A: 84.92
P: 89.53
CH:

048 Maths Cpd
A: 2.85
P: 7.7
CH:

049 Store
A: 3.79
P: 8.46
CH:

044 Classroom 14
A: 37.72
P: 26.99
CH:

050 Group Room / Special Need
A: 12.94
P: 14.50
CH:

050a Boys WC
A: 11.13
P: 15.14
CH:

045 Classroom 12
A: 37.8
P: 25.87
CH:

051a Girls WCs
A: 14.09
P: 20.65
CH:

051 Caretaker's Office
A: 12.88
P: 14.47
CH:

052 Store
A: 3.39
P: 7.82
CH:

054 Dinner Hall
A: 110.95
P: 45.49
CH:

REV	DRAWN	DATE	CHECKED	DATE	APPROVED	DATE



NPS London Ltd
3-4 Ascot House, Trinity Park, Trinity Way, Chingford, London, E4 8TD.
Tel: 020 8523 6262 Email: chingford@nps.co.uk; web@www.nps.co.uk

CLIENT
London Borough of Waltham Forest

PROJECT
Whitehall Primary School,
Normanton Park, Chingford, E4 6ES.

TITLE
Existing Part Ground Floor Plan
Area To Be Extended

SCALE DISCIPLINE PROJECT NUMBER
1:50 Architect 09-24-115382

DRAWING NUMBER REV CODE
NPS-ZZ-XX-DR-A-004 P1

STATUS CODE	PURPOSE OF ISSUE	Drawn by	Approved by
S2	PLANNING APPROVAL	RT	by