


RESPONSIBILITY IS NOT ACCEPTED FOR OTHERS SCALING DIRECTLY FROM THIS DRAWING. DO NOT SCALE FROM THIS DRAWING. USE WRITTEN DIMENSIONS ONLY.



THIS DRAWING IS PRODUCED FOR USE IN THIS PROJECT ONLY AND MAY NOT BE USED FOR ANY OTHER PURPOSE. NPS PROPERTY CONSULTANTS LTD ACCEPT NO LIABILITY FOR THE USE OF THIS DRAWING OTHER THAN THE PURPOSE FOR WHICH IT WAS INTENDED IN CONNECTION WITH THIS PROJECT AS RECORDED IN THE PURPOSE FOR ISSUE AND FILE STATUS CODE.

THIS DRAWING MAY NOT BE REPRODUCED IN ANY FORM WITHOUT PRIOR WRITTEN AGREEMENT.

© CROWN COPYRIGHT AND DATABASE RIGHTS 2019 ORDNANCE SURVEY
LICENCE NUMBER: 100019346.

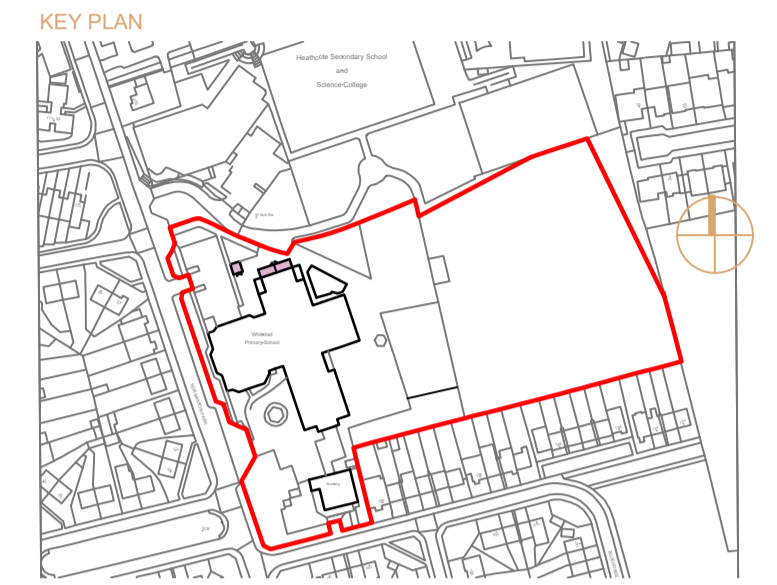

Notes:
This plan is the Client's plan which has been updated by a walk through survey carried out by NPS London Limited.



REV	DRAWN	DATE	CHECKED	DATE	APPROVED	DATE

nps group

NPS London Ltd
3-4 Avocet House, Trinity Park, Trinity Way, Chingford, London, E4 8TD.
Tel: 020 8523 6262 Email: chingford@nps.co.uk; web@www.nps.co.uk

CLIENT
London Borough of Waltham Forest

PROJECT
Whitehall Primary School,
Normanton Park, Chingford. E4 6ES.

TITLE
Proposed Site Plan

SCALE 1:200 DISCIPLINE Architect PROJECT NUMBER 09-24-115382

DRAWING NUMBER NPS-ZZ-XX-DR-A-008 REV CODE P1

STATUS CODE	PURPOSE OF ISSUE	Drawn by	Approved by
S2	PLANNING APPROVAL	RT	RT