


RESPONSIBILITY IS NOT ACCEPTED FOR OTHERS SCALING DIRECTLY FROM THIS DRAWING. DO NOT SCALE FROM THIS DRAWING. USE WRITTEN DIMENSIONS ONLY.

0m 1 2 3 6m ORIGINAL SHEET SIZE **A1**
1:100

THIS DRAWING IS PRODUCED FOR USE IN THIS PROJECT ONLY AND MAY NOT BE USED FOR ANY OTHER PURPOSE. NPS PROPERTY CONSULTANTS LTD ACCEPTS NO LIABILITY FOR THE USE OF THIS DRAWING OTHER THAN THE PURPOSE FOR WHICH IT WAS INTENDED IN CONNECTION WITH THIS PROJECT AS RECORDED IN THE 'PURPOSE FOR ISSUE' AND 'FILE STATUS CODE'.

THIS DRAWING MAY NOT BE REPRODUCED IN ANY FORM WITHOUT PRIOR WRITTEN AGREEMENT.

© CROWN COPYRIGHT AND DATABASE RIGHTS 2019 ORDNANCE SURVEY LICENCE NUMBER: 100019340.

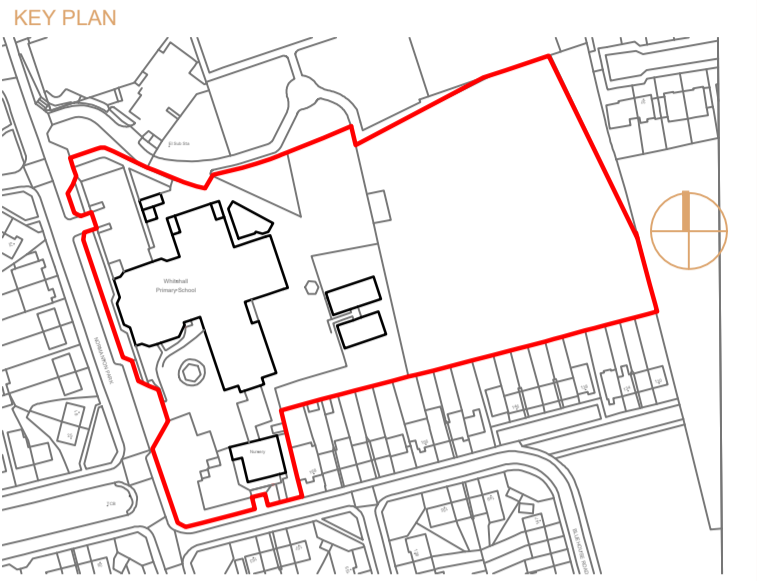

Notes:
This plan is the Client's plan which has been updated by a walk through survey carried out by NPS London Limited.

FIRST ISSUE

REV	DRAWN	DATE	CHECKED	DATE	APPROVED	DATE



NPS London Ltd
3-4 Avonot House, Trinity Park, Trinity Way, Chingford, London, E4 8TD.
Tel: 020 8523 4262 Email: chingford@nps.co.uk; web:www.nps.co.uk

CLIENT
London Borough of Waltham Forest

PROJECT
Whitehall Primary School.
Normanton Park, Chingford. E4 6ES.

TITLE
Proposed Roof Plan

SCALE 1:200 DISCIPLINE Architect PROJECT NUMBER 09-24-115382

DRAWING NUMBER **NPS-ZZ-XX-DR-A-009** REV CODE **P1**

STATUS CODE S2	PURPOSE OF ISSUE PLANNING APPROVAL	Drawn by RT Checked by	Approved by
--------------------------	--	-------------------------------------	-------------