


1_Roof HS 1
1 : 100

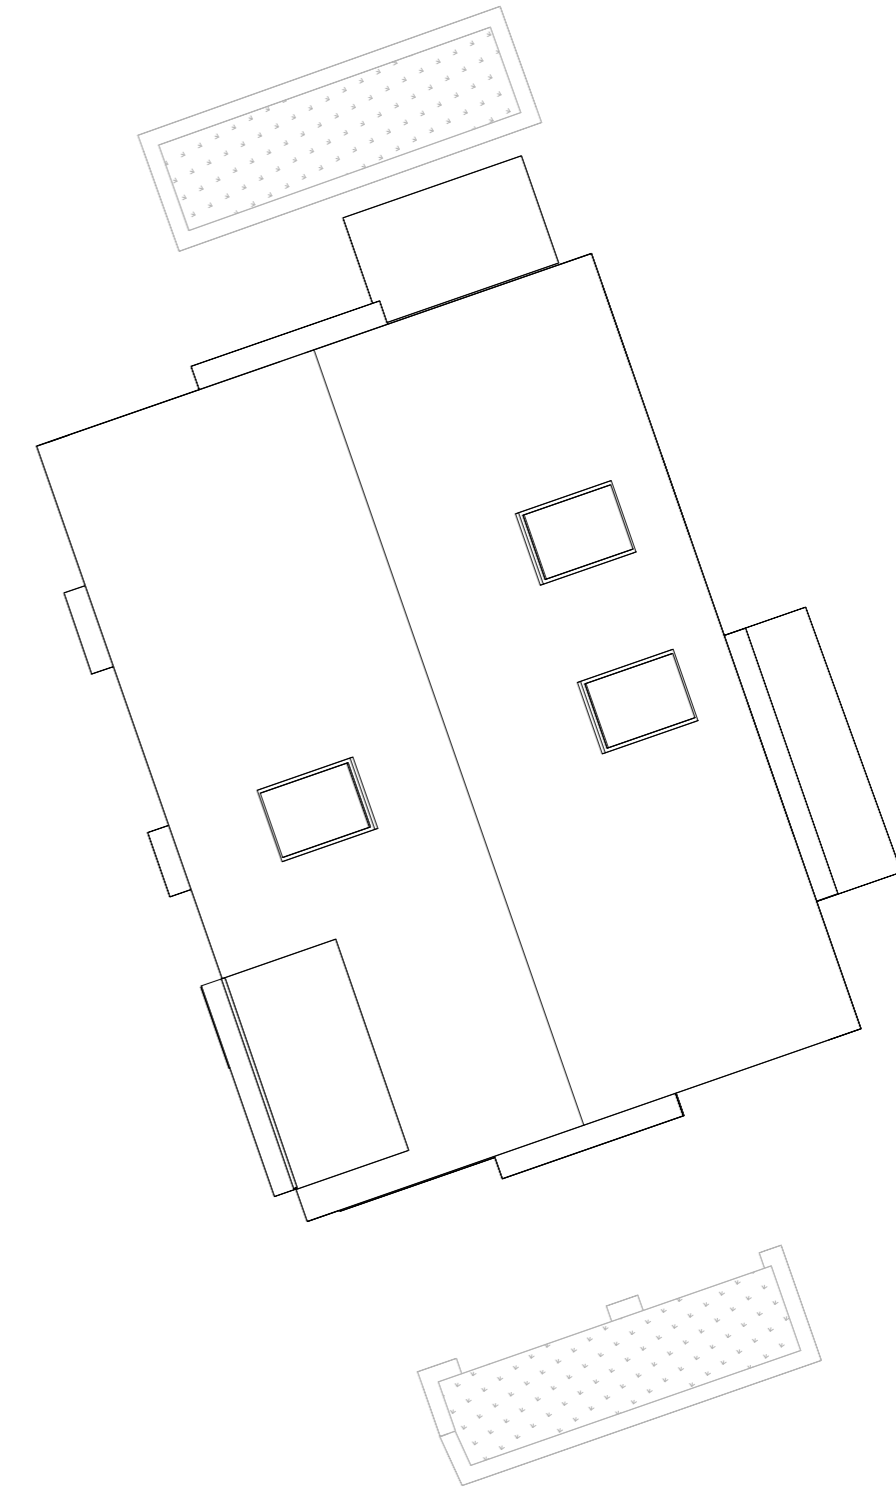

2_Roof HS 2
1 : 100



P	1	Issued for Planning	27.01.23
	2	Issued For Planning	01.11.23
	3	Issued for Planning	08.12.2023
	4	Issued for Planning	18.12.2023

Drawn: ML
Project No: 023
18.12.2023

Site Study: 55 Mount Echo Avenue
Building 1/2 Roof Plan

1 : 100 @A2
BL_023_10_112 - P4

Original drawing is A2. Do not scale from this drawing.

boehm
- lynas