


**North Elevation Building 1**  
1 : 100

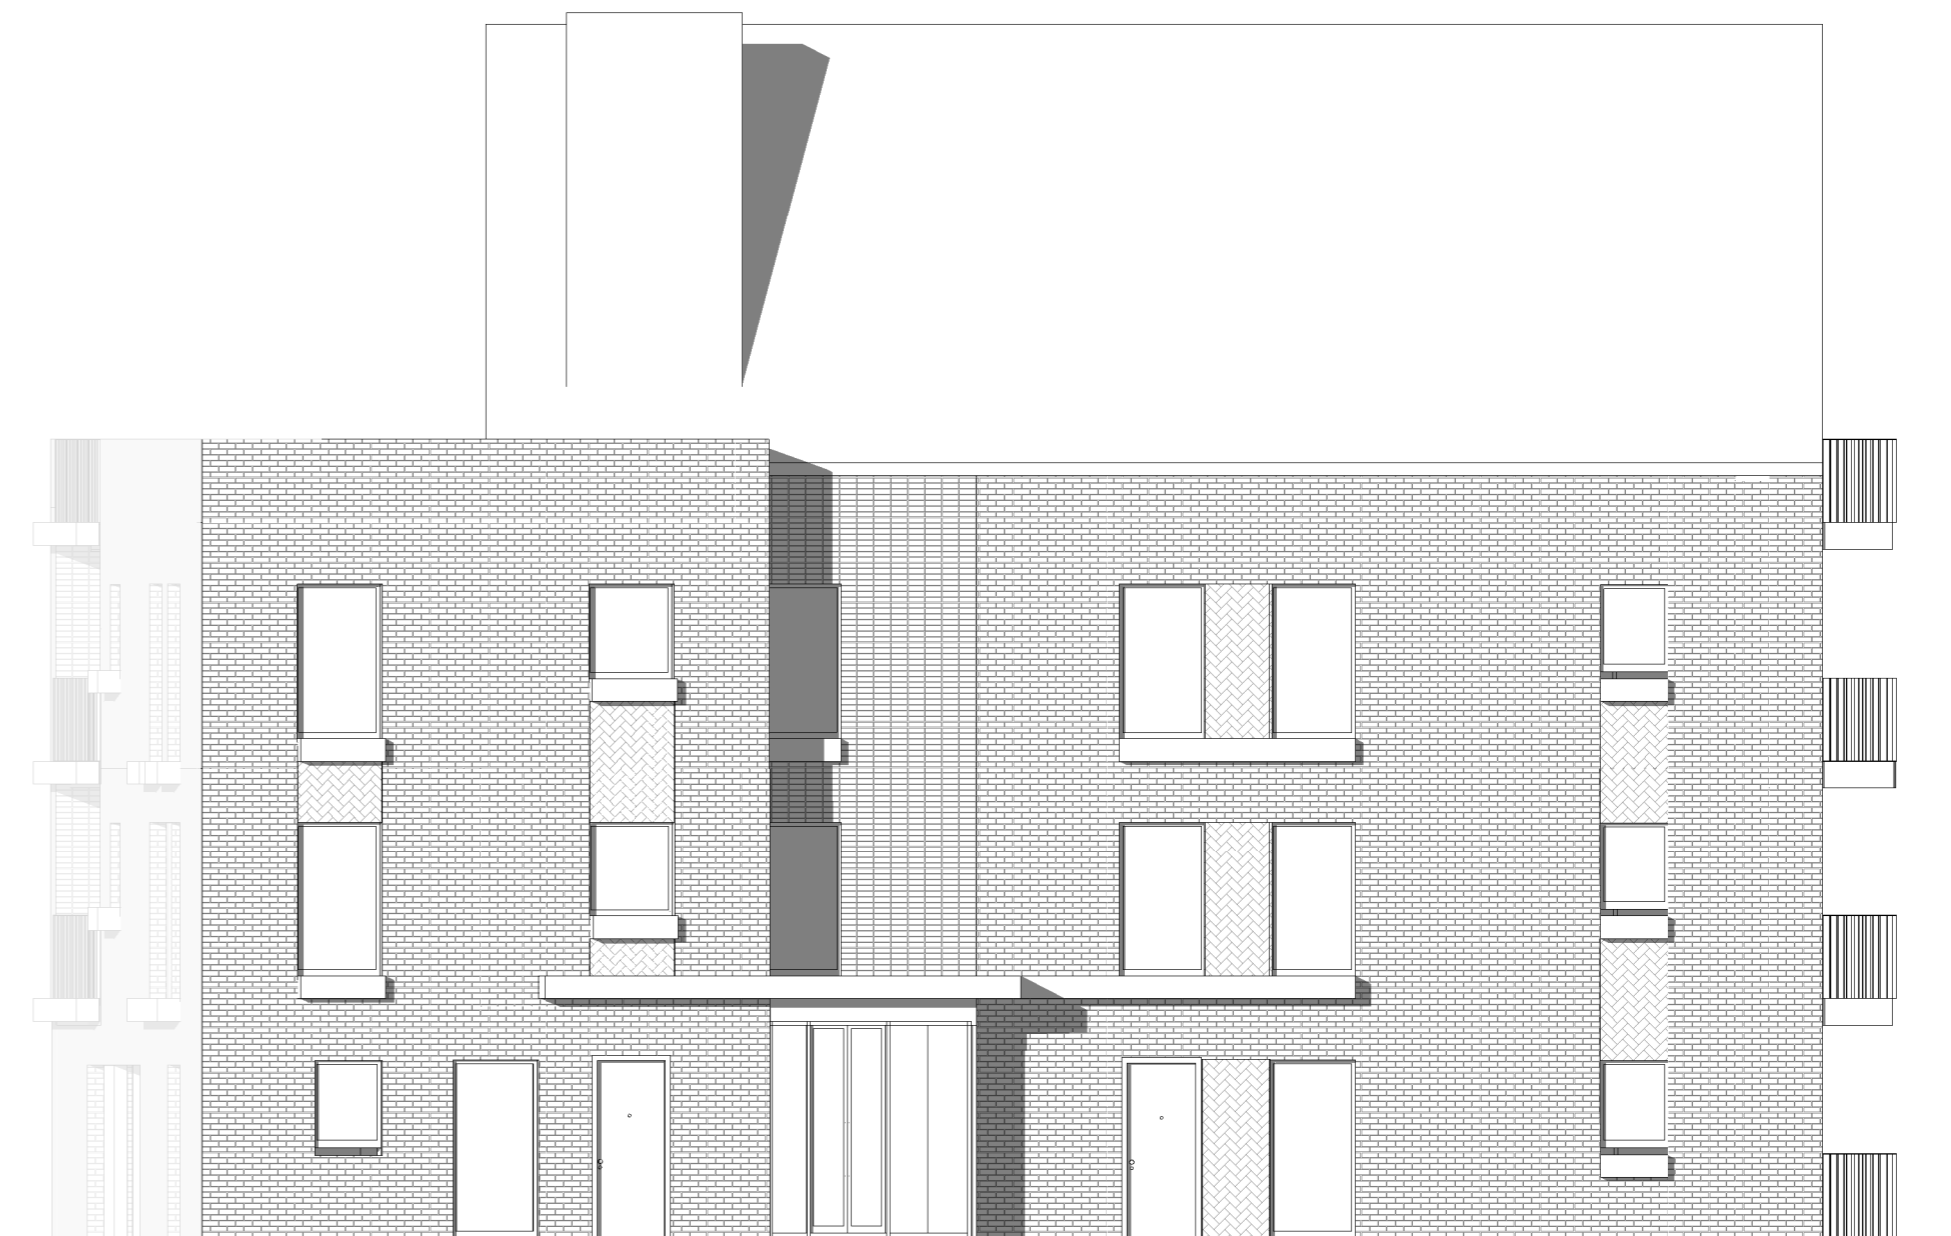

**East Elevation Building 1**  
1 : 100



P	3	Issued For Planning	01.11.23
	4	Revised Boundary Information	21.11.2023
	5	Issued for Planning	18.12.2023

Drawn: ML  
Project No: 023  
18.12.2023

Site Study: 55 Mount Echo Avenue  
Street Elevations Building 1

1 : 100 @A2  
BL\_023\_30\_303 - P5  
Original drawing is A2. Do not scale from this drawing.

boehm  
- lynas