


Material

- 1 - Red / Pink Railings to Complement Brickwork
- 2 - Red / Pink Running Bond Brickwork
- 3 - Pronounced Coping - Red / Pink (to match Solder Coursing)
- 4 - Red / Pink Brick Soldier Course / Concrete / Render Window Headers (Recessed / Flush)
- 5 - Pale Red / Pink Soldier Course Banding (Flush)
- 6 - Window Frames / Doors (colour to match railings)
- 7 - Dark Red / Pink Curtain Walling
- 8 - Low Brick Garden Wall with 1.1m High Railing & Private Gate
- 9 - Pale Red / Pink Soldier Coursing Brick Band / Concrete / Render
- 10 - Red / Pink Brick Running Bond Brickwork (Recessed / Flush)
- 11 - Recessed Brick Panel - Red / Pink Running Bond Brickwork



Proposed East Elevation
1 : 100

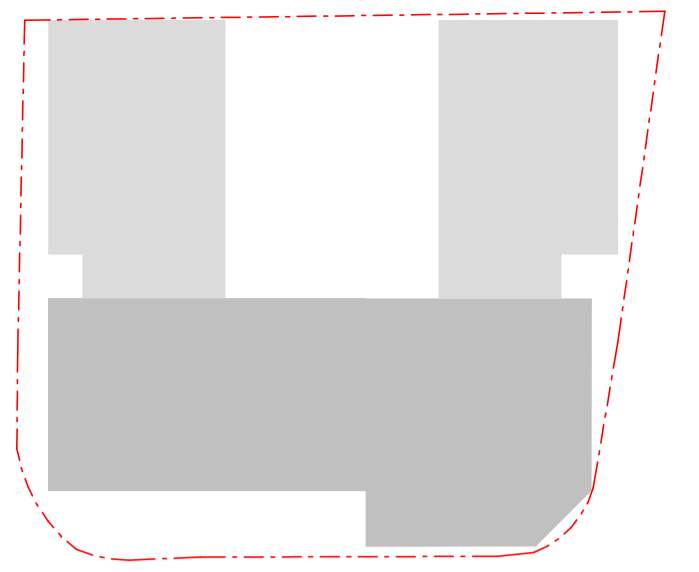

DOWEN FARMER ARCHITECTS

Unit 601, Level 6,
Peckham Levels,
95A Rye Ln,
London
SE15 4ST

T: 020 8058 7997
W: www.downfarmer.com

Project
Forest Road

Project address
817-823 Forest Road
Walthamstow
London
E17 4JD

Client
Manak Homes

Sheet number
1109 -DFA -PL_111


Sheet name
Proposed East Elevation

Sheet scale
As indicated
@ A1

Date/time
22/03/2024 12:05:39

Rev	Description	Date	Issued	Checked
P01	Planning	24/08/23	ZI	SM
P05	Facade Amendments	02/02/24	ZI	PB
P07	Roof MEP Amendment	15/03/24	ZI	TF
P08	Roof Plant Materiality	22/03/24	ZI	PB

Scale Bar: 1:100 @ A1 (Metres)

 

Project status

Planning

GENERAL NOTES:

This drawing is not for construction and is for information purposes only. Contractor to provide detailed design and construction information. This drawing is to be read in conjunction with all relevant architects' and engineers' drawings and specifications. Drawings to be read in line with the approved inspectors plan check and all dimensions to be checked on site with any discrepancies reported to the architect.

OS information not accurate and not to be used for measurements.

Down Farmer Architects Ltd is incorporated in England & Wales. Company registration number 10861309.

KEY:

* Obscured