


**1 Existing Site North Elevation**  
1 : 200

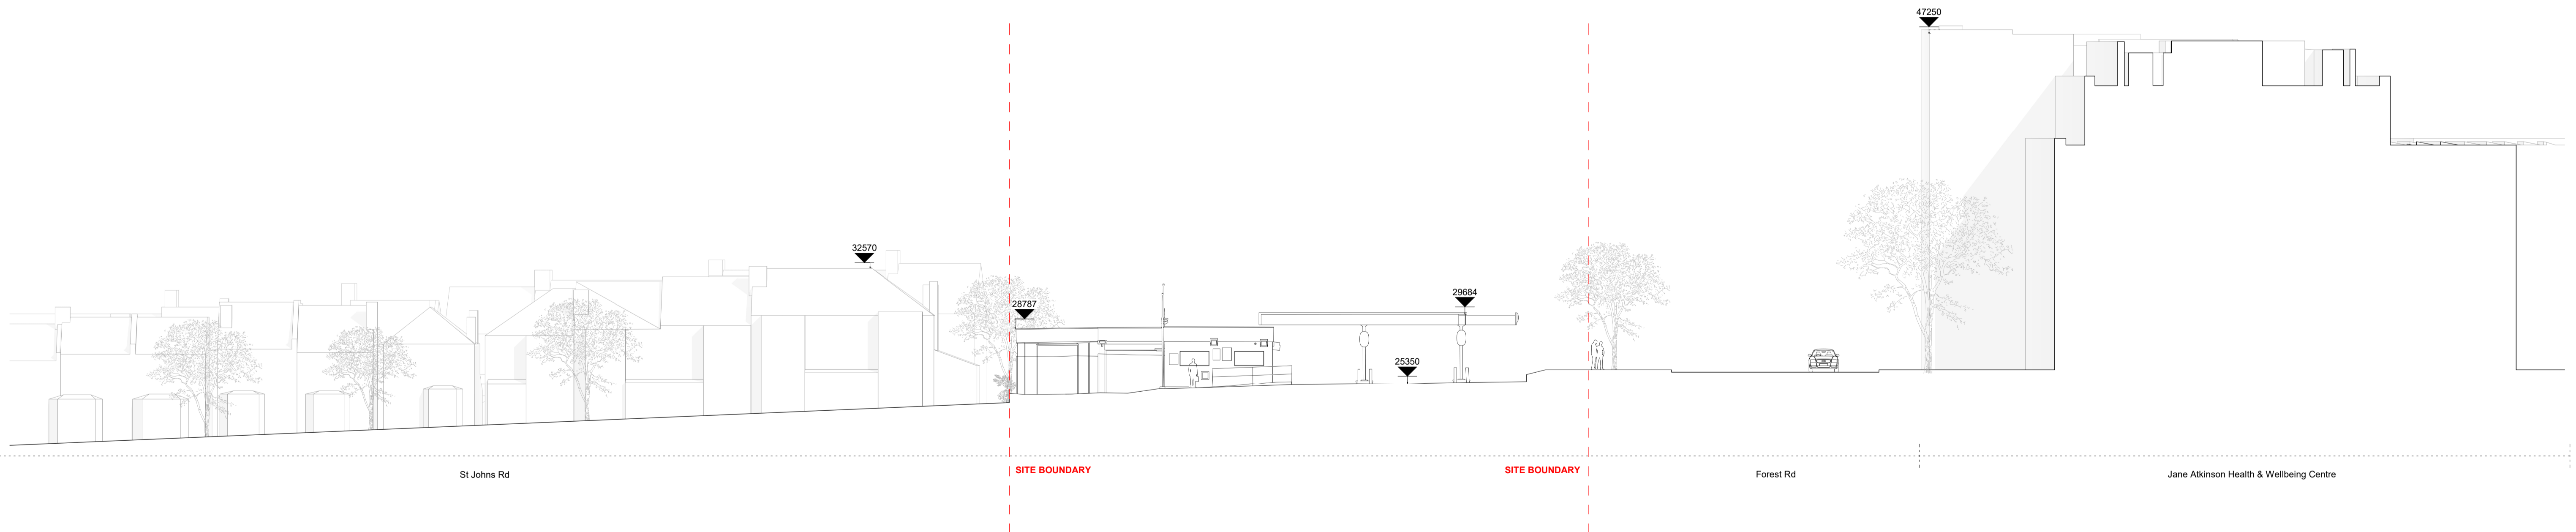

**2 Existing Site West Elevation**  
1 : 200



**DOWEN FARMER ARCHITECTS**  
Unit 601, Level 6,  
Peckham Levels,  
95A Rye Ln,  
London  
SE15 4ST  
T: 020 8058 7997  
W: www.dowenfarmer.com

**Project**  
Forest Road  
**Project address**  
817-823 Forest Road  
Walthamstow  
London  
E17 4JD  
**Client**  
Manak Homes

**Sheet number**  
1109 -DFA -PL\_018  
**Sheet name**  
Existing Site Elevations  
**Sheet scale**  
As indicated  
@ A1  
**Date/time**  
23/08/2023 13:18:09

Rev	Description	Date	Issued	Checked
P01	Planning	24/08/23	ZI	SM

**Project status**  
**Planning**

**GENERAL NOTES:**

This drawing is not for construction and is for information purposes only. Contractor to provide detailed design and construction information. This drawing is to be read in conjunction with all relevant architects' and engineers' drawings and specifications. Drawings to be read in line with the approved inspectors plan check and all dimensions to be checked on site with any discrepancies reported to the architect.  
OS information not accurate and not to be used for measurements.  
Downen Farmer Architects Ltd is incorporated in England & Wales. Company registration number 10861309.

