


This drawing and the design are the copyright of **ON Architecture Ltd only.** This drawing should not be copied or reproduced without written consent. All dimensions are to be checked on site prior to setting out and fabrication and **ON Architecture Ltd** should be notified of any discrepancy prior to proceeding further. For Construction & Fabrication Purposes - Do not scale from this drawing, use only the illustrated dimensions herein. Additional dimensions are to be requested and checked directly. Illustrated information from 3rd party consultants/specialists is shown as indicatively only. See other consultant / specialist drawings for full information and detail.

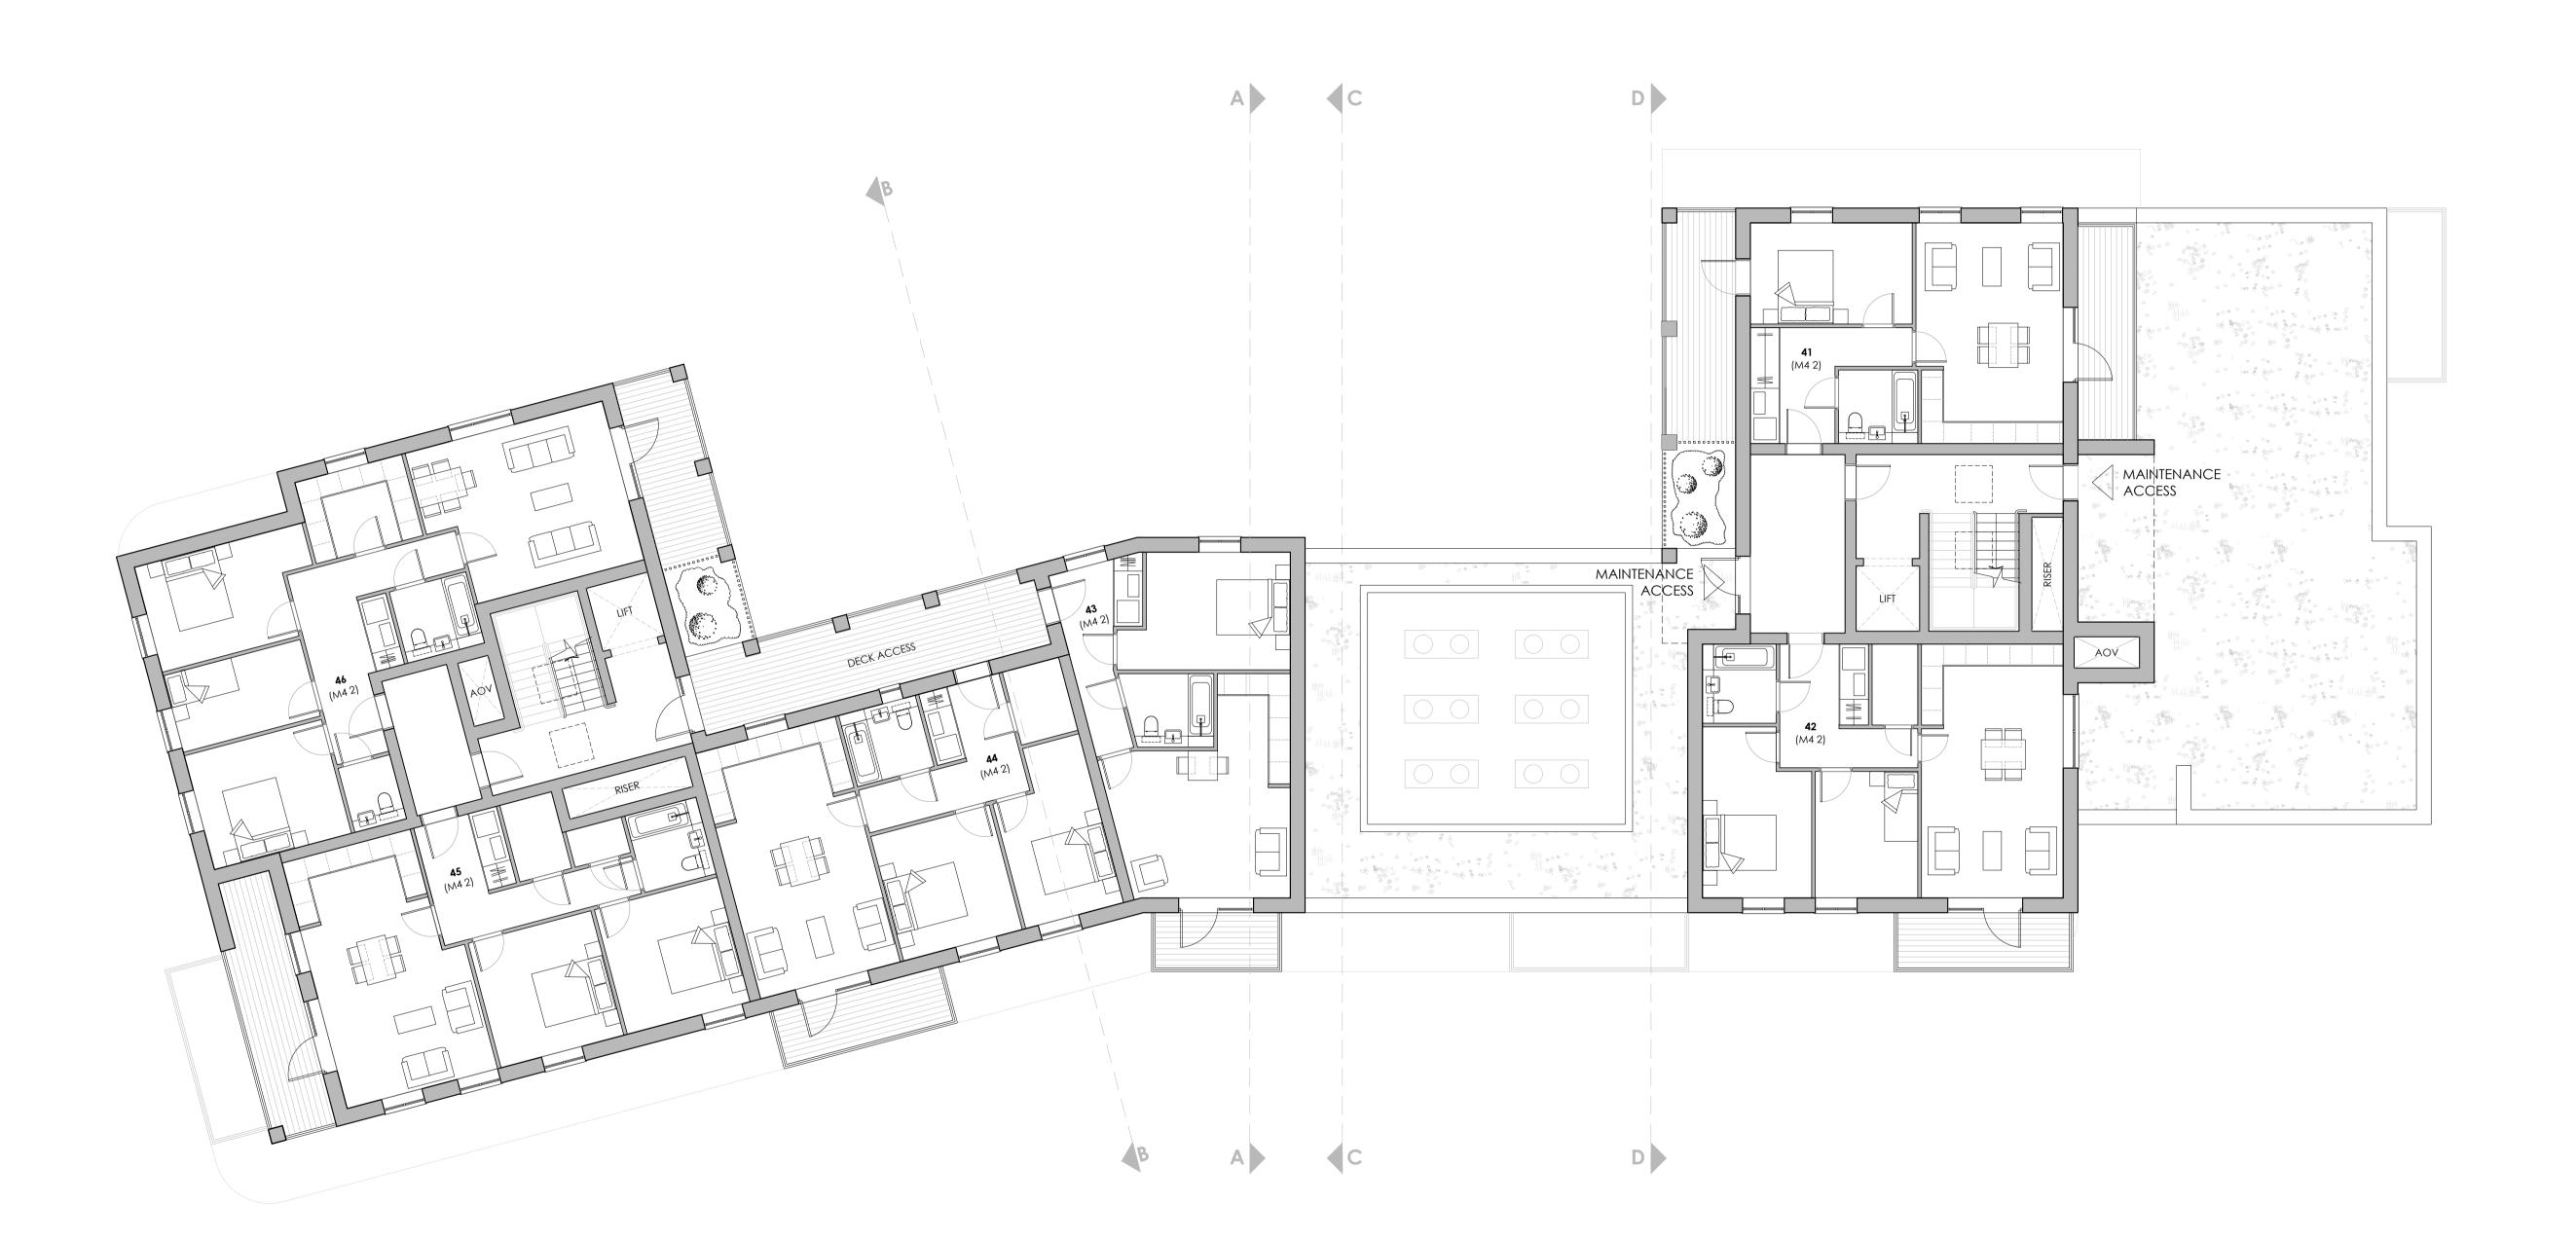

FIFTH FLOOR PLAN

Revision Note & Date
Rev Date Note
001 02/03/2022 PLANNING ISSUE 002 12/04/2022 AMENDED FOLLOWING LPA INVALID APPLICATION 003 21/09/2022 AMENDED FOLLOWING LPA INVALID APPLICATION 004 19/10/2022 UPDATED TO CLIENT COMMENTS 005 31/08/2023 UPDATED TO CLIENT & DESIGN TEAM COMMENTS



Canterbury Studio Logan House, St Andrews Close Canterbury, CTI 2RP

info@onarchitecture.co.uk onarchitecture.co.uk 01227 634334

Project Title
HIGHAMS COURT CHINGFORD, LONDON NEWLON HOUSING TRUST

PROPOSED FIFTH FLOOR PLAN

20.049-ONA-XX-05-DR-A - 0205 Scale Date Drawn
1:100 @ A1 MARCH 2022 CS

FOR PLANNING

Project No. Drawing No. 0205 A3

Revision 005