


This drawing and the design are the copyright of **ON Architecture Ltd only**.
 This drawing should not be copied or reproduced without written consent.
 All dimensions are to be checked on site prior to setting out and fabrication and **ON Architecture Ltd** should be notified of any discrepancy prior to proceeding further.
 For Construction & Fabrication Purposes - Do not scale from this drawing, use only the illustrated dimensions herein. Additional dimensions are to be requested and checked directly.
 Illustrated information from 3rd party consultants/specialists is shown as indicatively only. See other consultant / specialist drawings for full information and detail.

Scale: 1:100
 0 1 3 5 10m

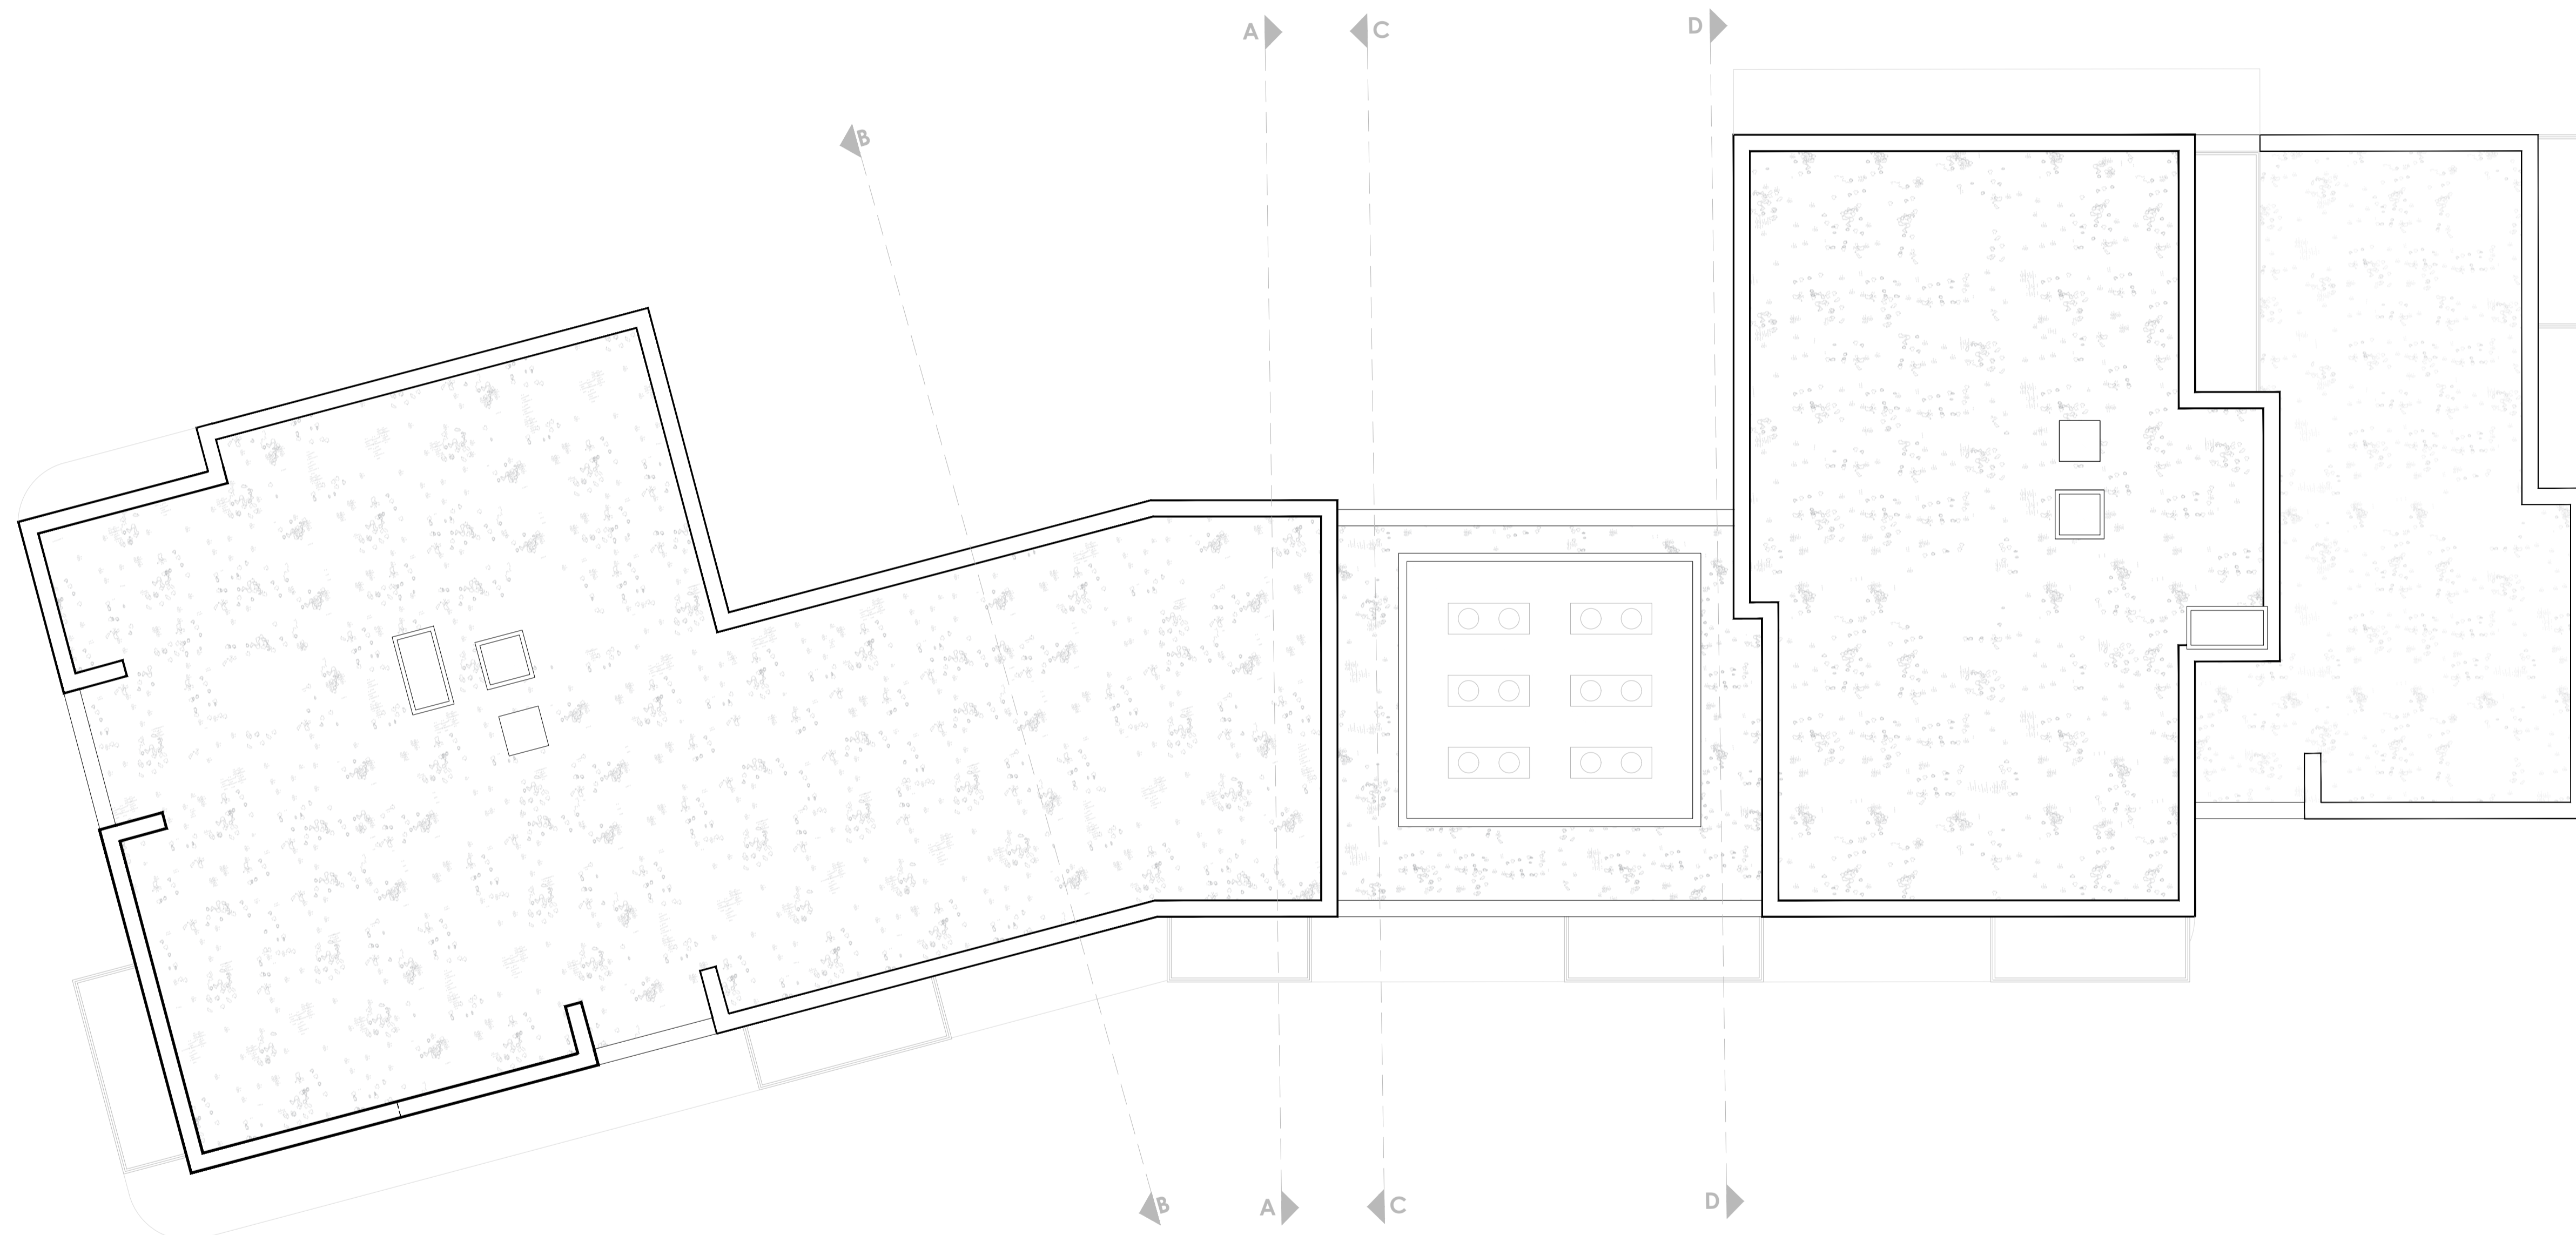

Revision Note & Date		Amended	Checked
Rev	Date		
001	02/03/2022	CS	RH
002	12/04/2022	CS	RH
003	21/05/2022	YB	CS
004	19/10/2022	YB	CS
005	31/08/2023	CS	SJ

ON
ARCH
ITECT
URE

Canterbury Studio
 Logan House, St Andrews Close
 Canterbury,
 CT1 2RP

info@onarchitecture.co.uk
 onarchitecture.co.uk
 01227 634334

Project Title
HIGHAMS COURT
CHINGFORD, LONDON
NEWLON HOUSING TRUST

Drawing Title
PROPOSED ROOF PLAN

BM Number
20.049-ONA-XX-06-DR-A - 0206

Scale Date Drawn Checked
 1:100 @ A1 MARCH 2022 CS RH

Drawing Status
FOR PLANNING

Project No. Drawing No. Status Revision
20.049 0206 A3 005

ROOF PLAN