


Existing Ground Floor Plan



Bickley Road

 

IOANNA INTERIORS


if@lhg.co.uk

CLIENT: LONDON WALTHAMSTOW LTD			
PROJECT ADDRESS: 586, LEA BRIDGE ROAD, LEYTON E10 73B			
DRAWING TITLE: EXISTING GROUND FLOOR PLAN		DRAWN BY: IF	
DRAWING NO: L005	REV:2	SCALE 1:200 @A2	DATE: 01/05/2024

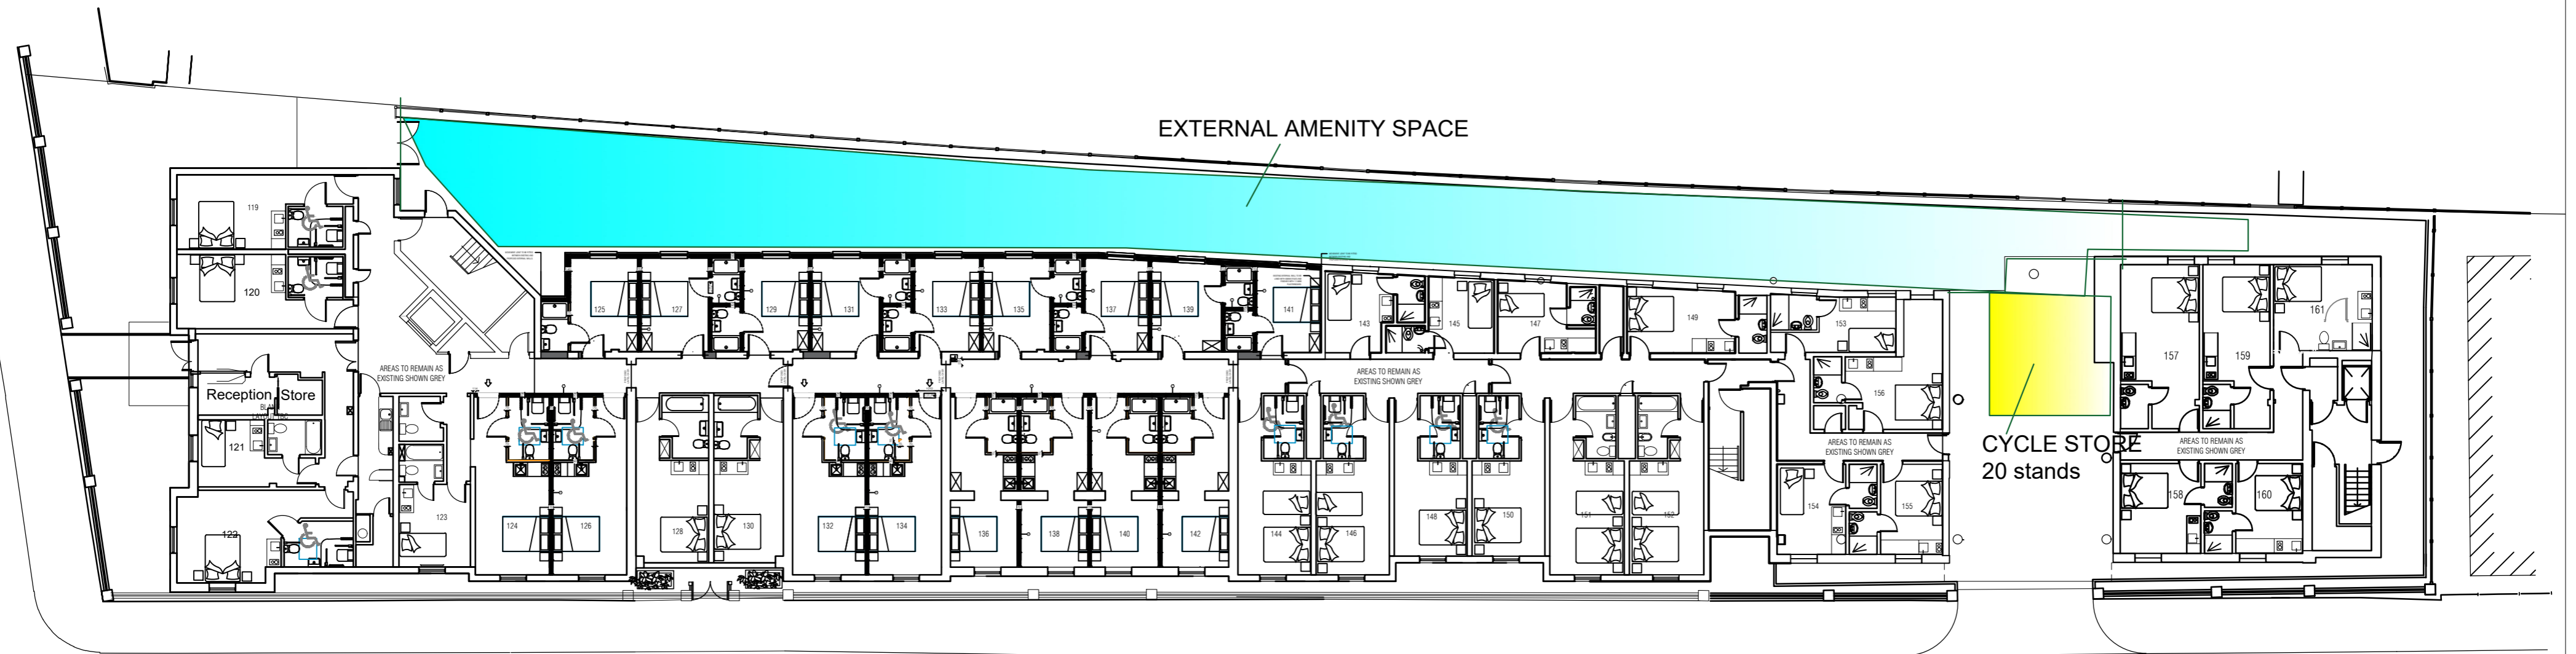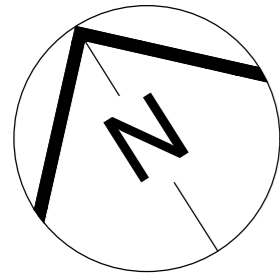

GROUND FLOOR



Bickley Road

 

IOANNA INTERIORS

if@lhg.co.uk

CLIENT: LONDON WALTHAMSTOW LTD			
PROJECT ADDRESS: 586, LEA BRIDGE ROAD, LEYTON E10 73B			
DRAWING TITLE: PROPOSED GROUND FLOOR PLAN		DRAWN BY: IF	
DRAWING NO: L005	REV:5	SCALE 1:200 @A2	DATE: 01/05/2024

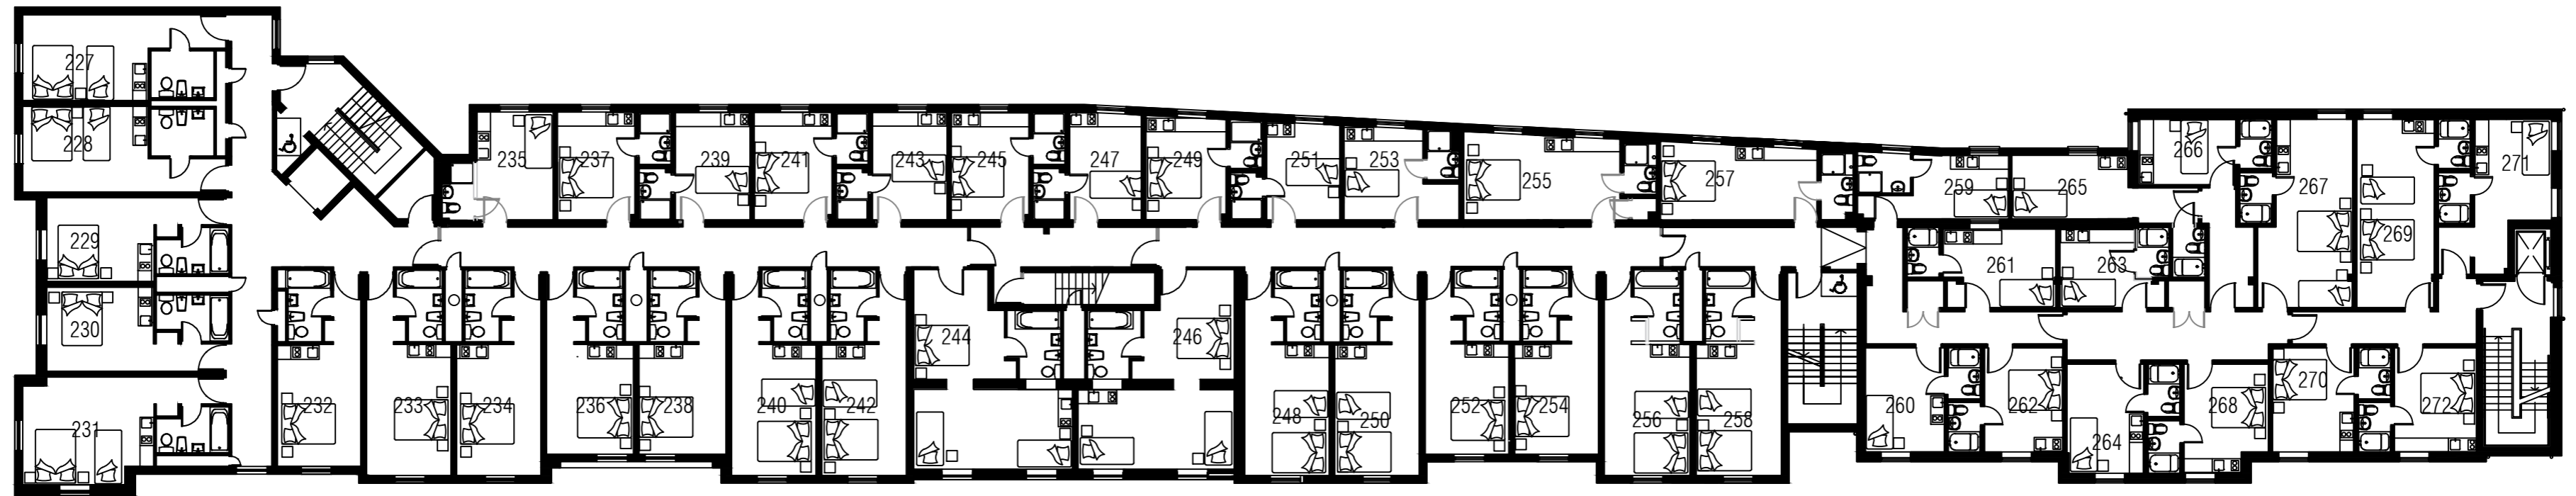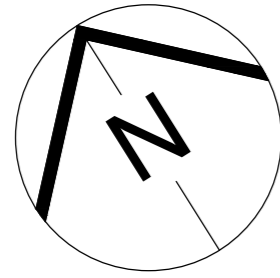

FIRST FLOOR



IOANNA INTERIORS

if@lhg.co.uk

CLIENT: LONDON WALTHAMSTOW LTD

PROJECT ADDRESS: 586, LEA BRIDGE ROAD, LEYTON E10 73B

DRAWING TITLE: EXISTING FIRST FLOOR PLAN
(NO PROPOSED CHANGES)



DRAWN BY: IF

DRAWING NO: L006

REV:1

SCALE 1:200 @A2

DATE:11/03/2024

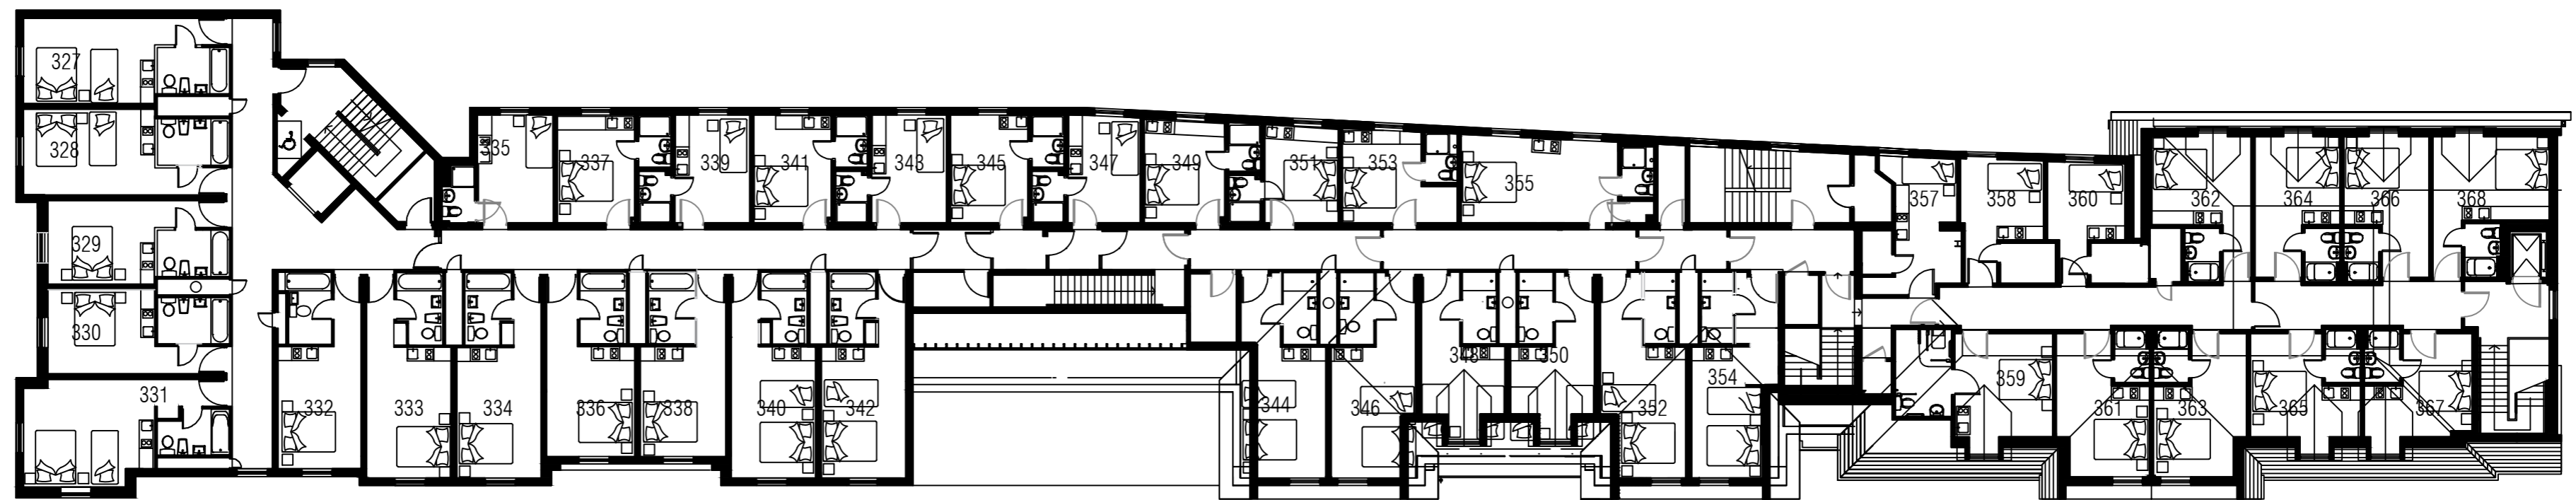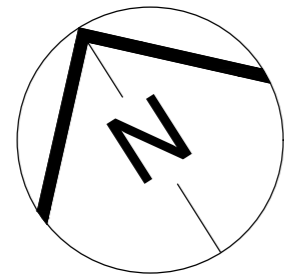

SECOND FLOOR



IOANNA INTERIORS

if@lhg.co.uk

CLIENT: LONDON WALTHAMSTOW LTD

PROJECT ADDRESS: 586, LEA BRIDGE ROAD, LEYTON E10 73B

DRAWING TITLE: EXISTING SECOND FLOOR PLAN
(NO PROPOSED CHANGES)



DRAWN BY: IF

DRAWING NO: L007


REV:1

SCALE 1:200 @A2

DATE:11/03/2024

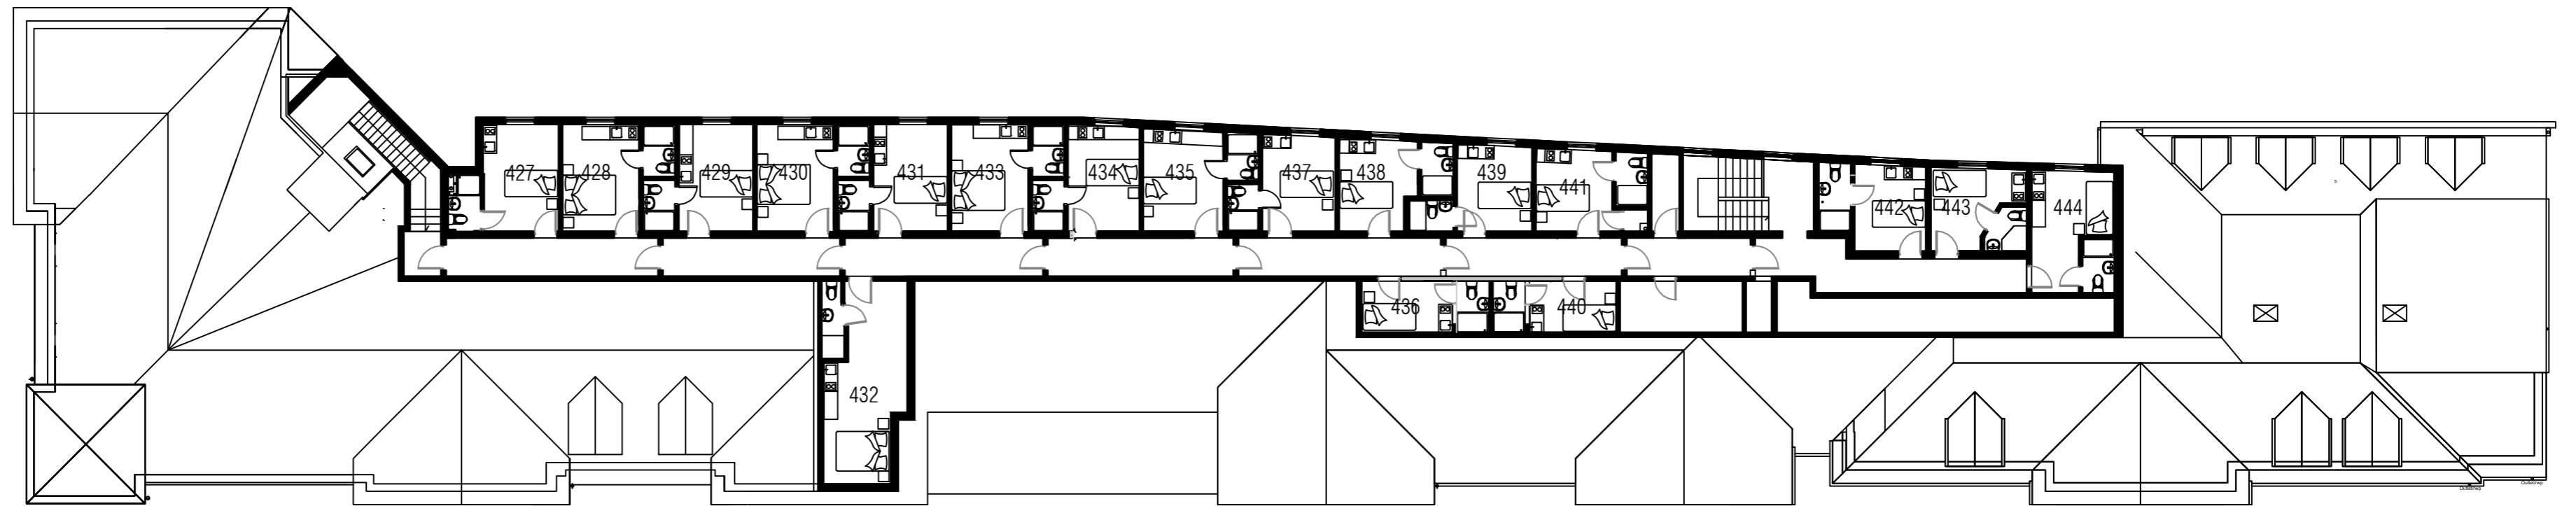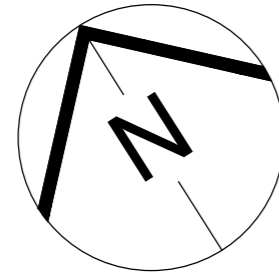

THIRD FLOOR

 

IOANNA INTERIORS

if@lhg.co.uk

CLIENT: LONDON WALTHAMSTOW LTD

PROJECT ADDRESS: 586, LEA BRIDGE ROAD, LEYTON E10 73B

DRAWING TITLE: EXISTING THIRD FLOOR PLAN
(NO PROPOSED CHANGES)

DRAWN BY : IF

DRAWING NO: L008

REV:1

SCALE 1:200 @A2

DATE:11/03/2024