

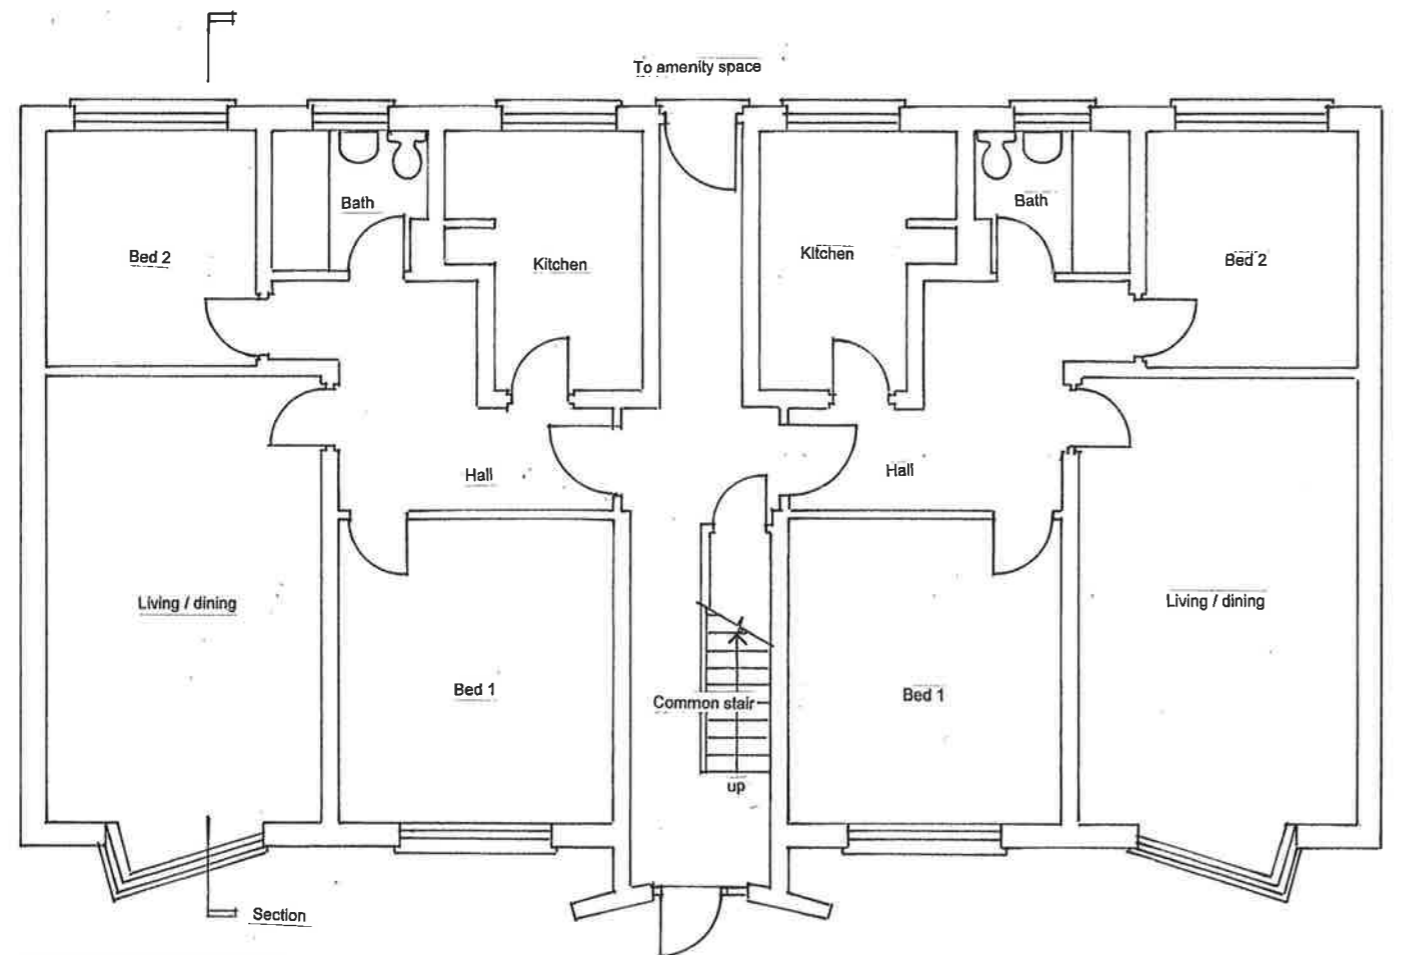



EXISTING FIRST & SECOND FLOOR PLANS

 

EXISTING GROUND FLOOR PLAN

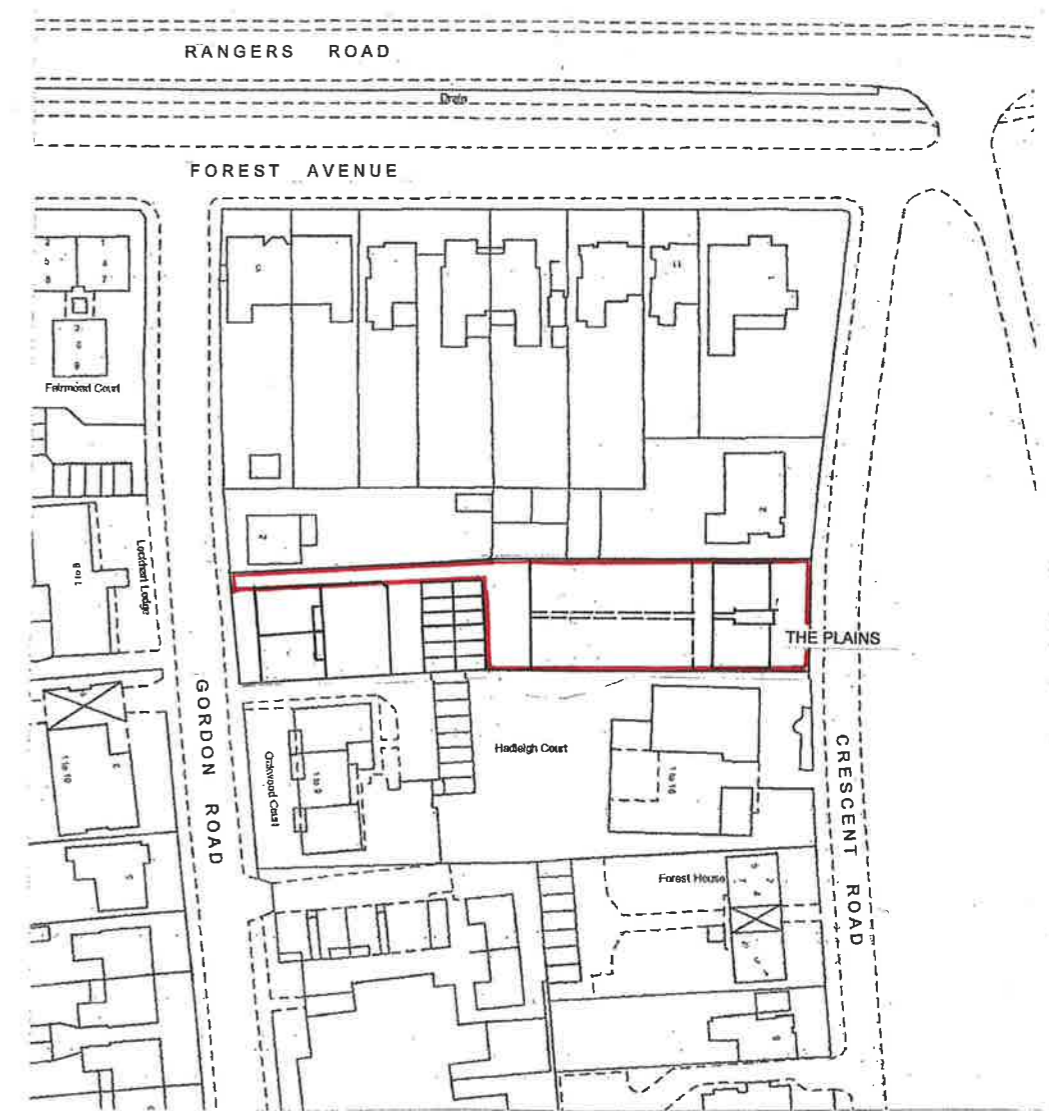

LOCATION PLAN

 

**THE PLAINS 3 CRESCENT ROAD CHINGFORD
LONDON E4 6AU**

**PROPOSED THIRD FLOOR ROOF CONVERSION &
EXTENSION TO FORM 2 x 2 BEDROOM (3P) FLATS**

EXISTING FLOOR PLANS & LOCATION PLAN

SCALE: 1:100 & 1:1250 @ A3
DATE: NOV 2023

DWG: 735/1 A