


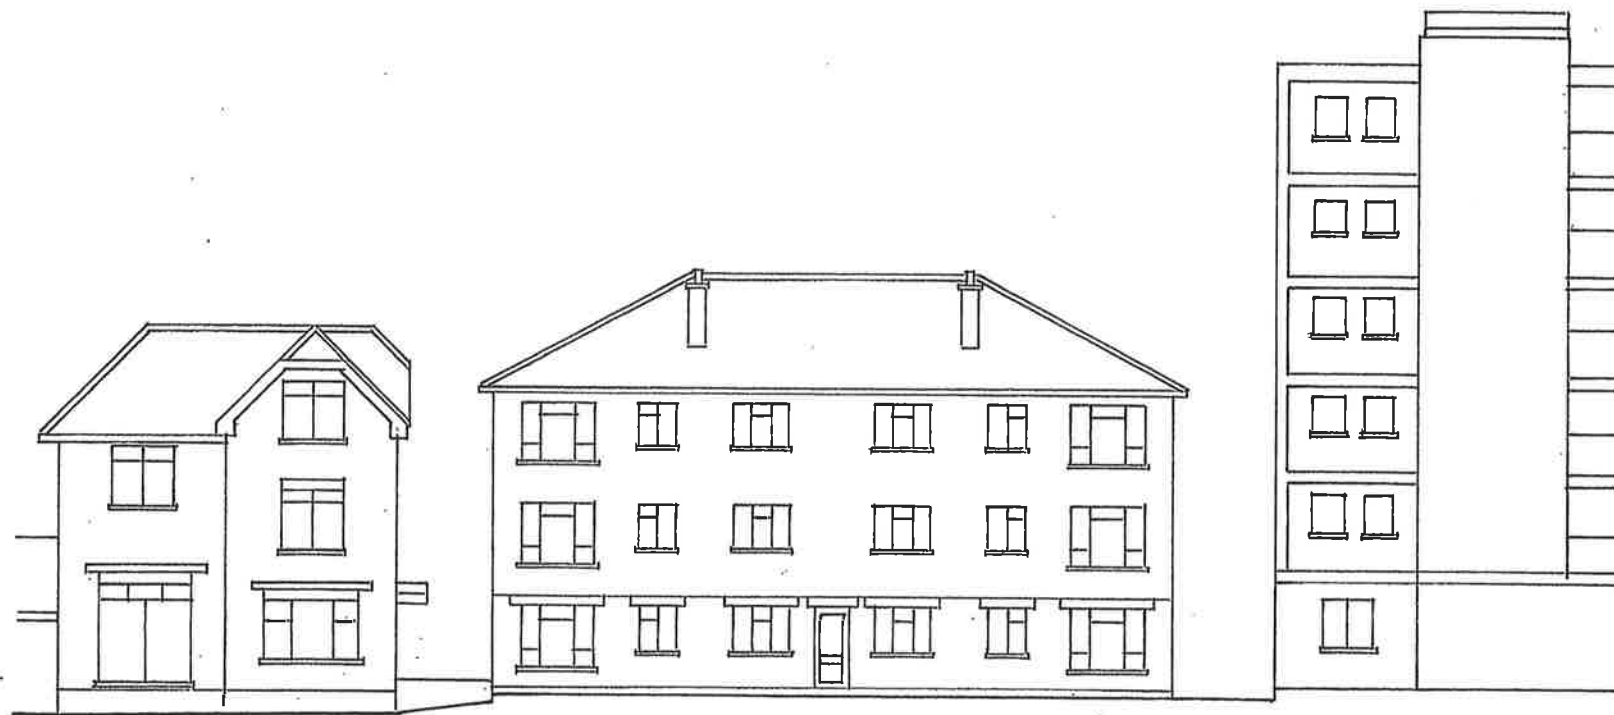

STREETSCAPE ELEVATION

THE PLAINS

CRESCENT ROAD



REAR ELEVATION

THE PLAINS

**THE PLAINS 3 CRESCENT ROAD CHINGFORD
LONDON E4 6AU**

**PROPOSED THIRD FLOOR ROOF CONVERSION &
EXTENSION TO FORM 2 x 2 BEDROOM (3P) FLATS**

EXISTING FRONT & REAR STREETSCAPE

SCALE: 1:100 @ A3
DATE: NOV 2023

DWG: 735/5 A

