





1 Existing South Elevation (pavilion and ancillary building)
1:100

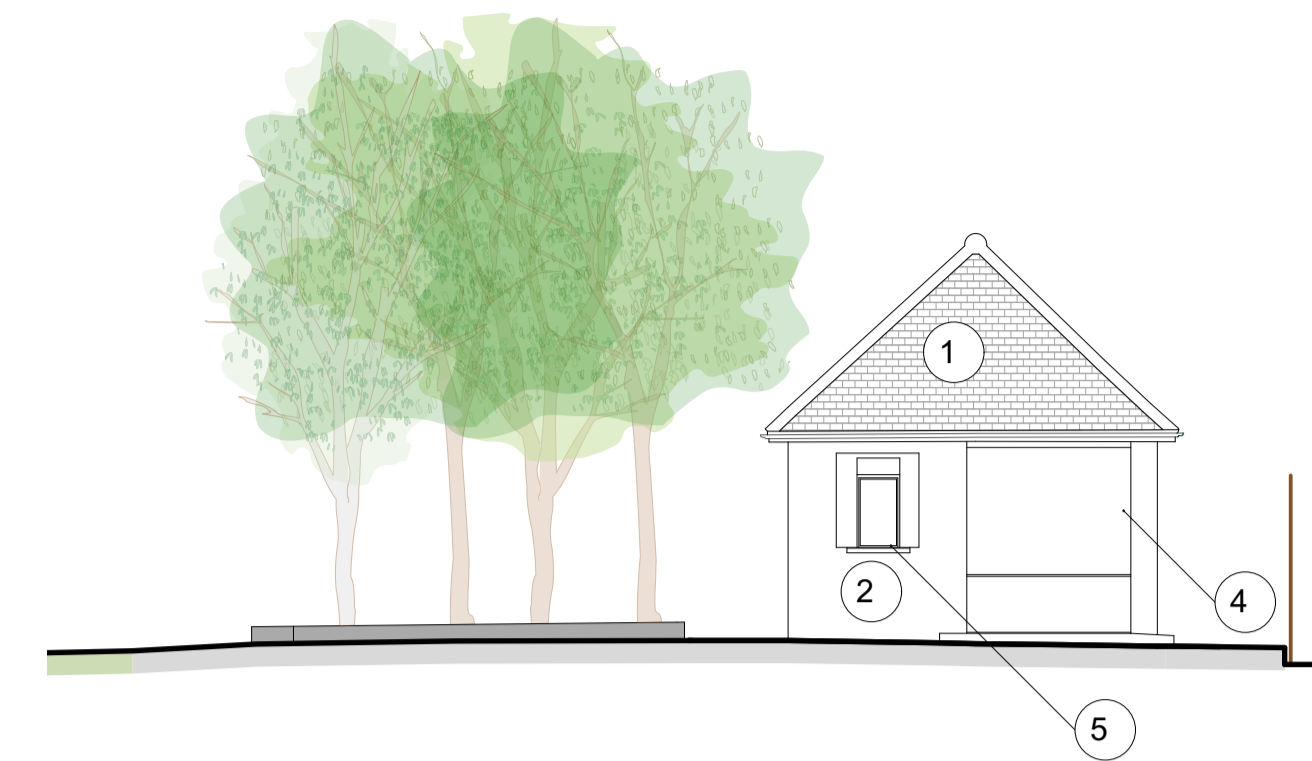


3 Existing West Elevation (pavilion)
1:100




2 Existing North Elevation (pavilion and ancillary building)
1:100

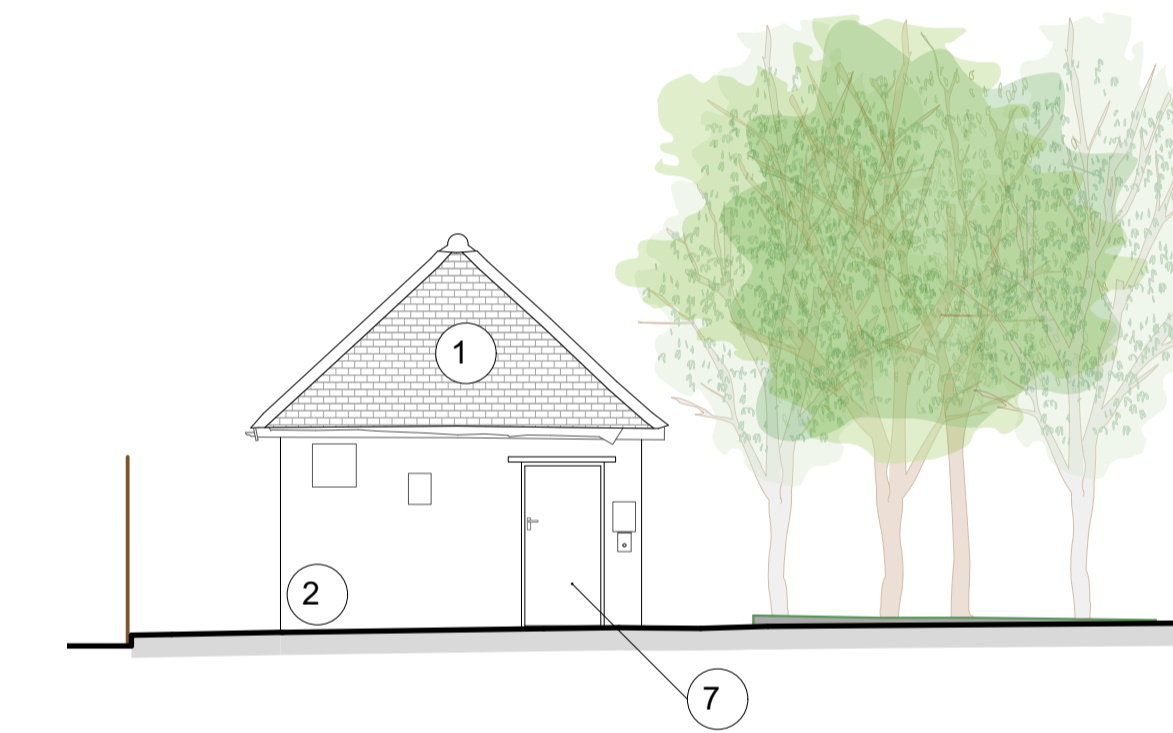

4 Existing East Elevation (pavilion)
1:100

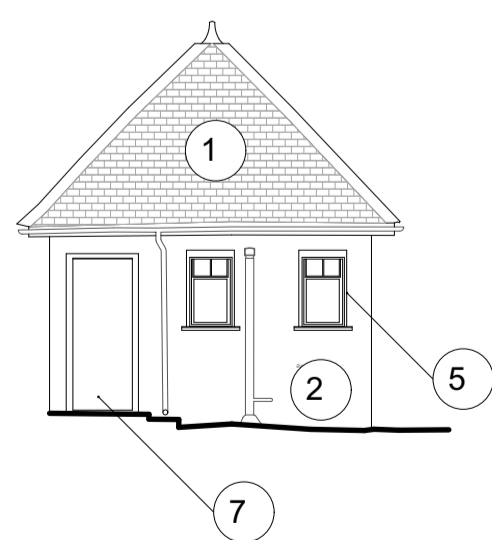


5 Existing West Elevation (ancillary building)
1:100

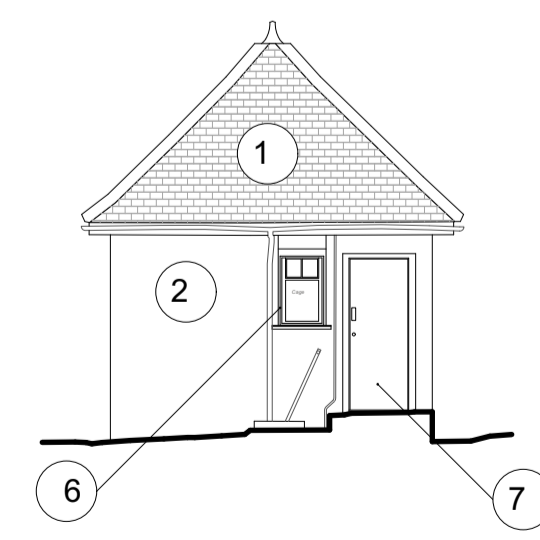

6 Existing East Elevation (ancillary building)
1:100

LEGEND

- 1 Original roof - grey tile
- 2 Brick masonry
- 3 Roller shutter
- 4 Blocked up window
- 5 Timber frame window
- 6 Timber frame window with metal cage
- 7 Metal door
- 8 Blocked up door

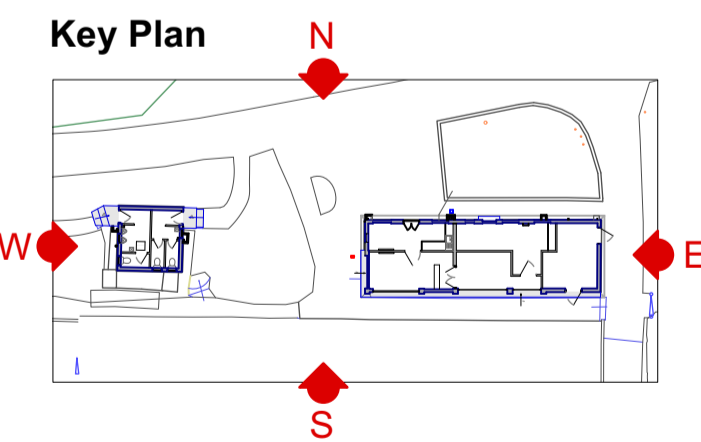

ERECT ARCHITECTURE
228 Regent Studios, 8 Andrews Rd., London E8 4GN +44 (0)20 7254 6336

client: London Borough of Waltham Forest
project: Memorial Park
title: Existing Elevations

scale: 1:100 at A1

rev.	date	description
A	30/07/2024	Planning issue
B	14/10/2024	Planning issue following comments

drawing no.	revision
24415 200-EX	B



All drawings are copyright of erect architecture. do not scale from drawings, the contractor is to verify all dimensions on site prior to any manufacture