



1 Proposed South Elevation
1:100

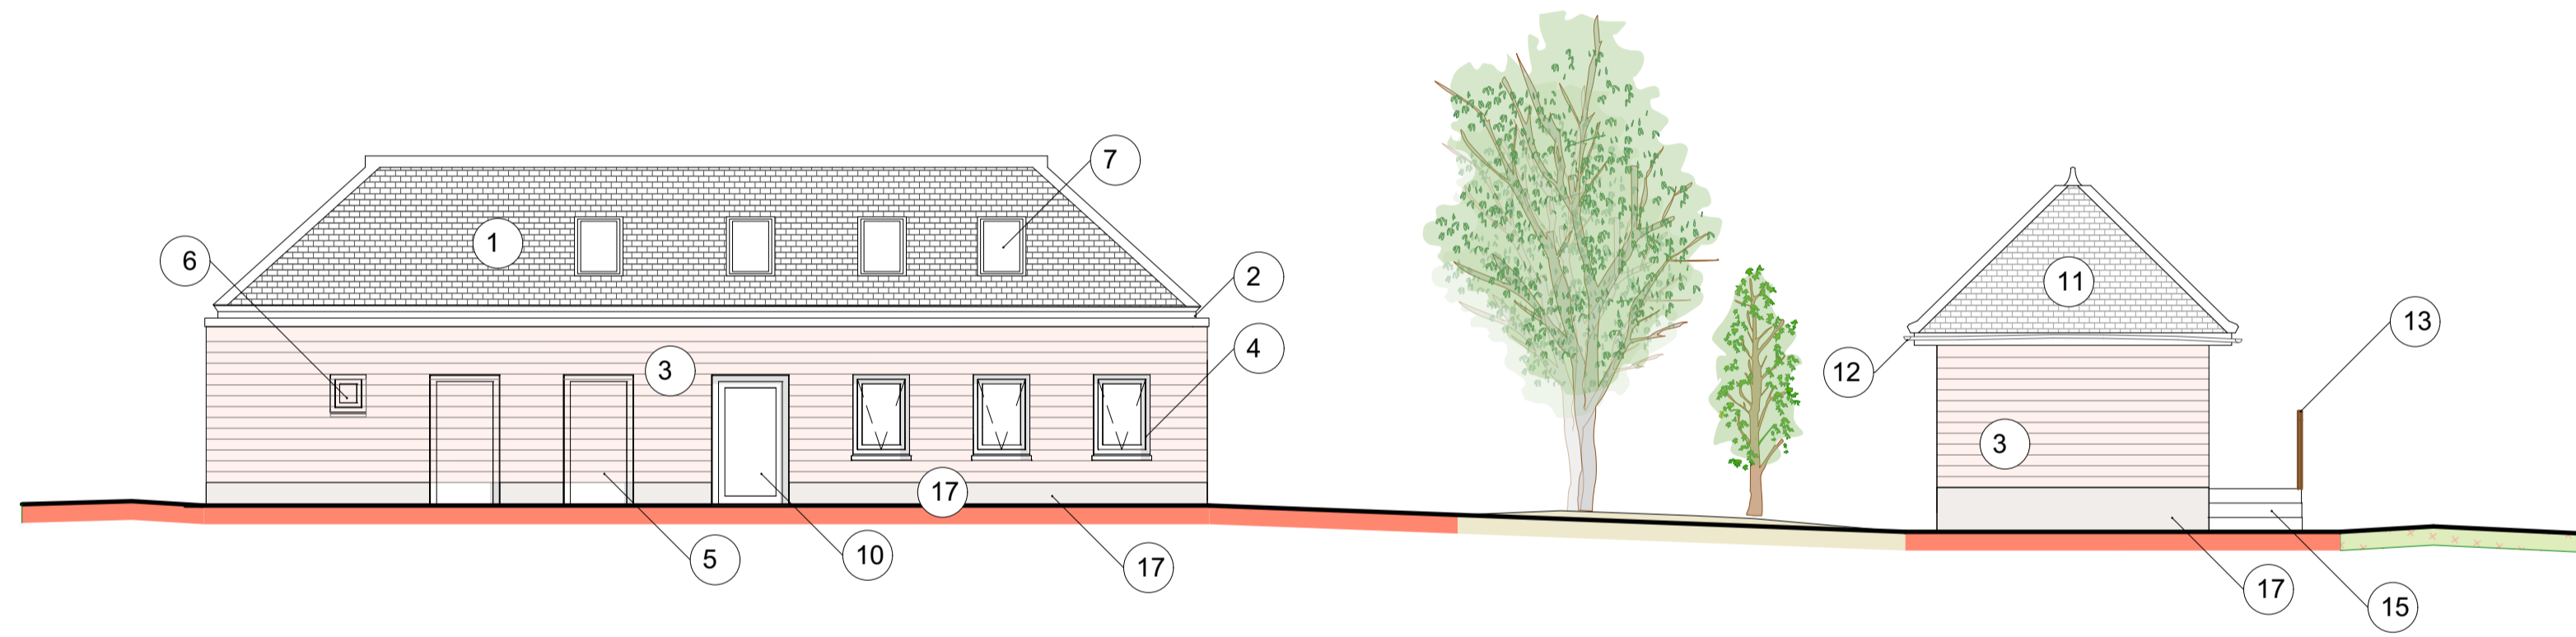


3 Proposed West Elevation (pavilion)
1:100




2 Proposed North Elevation
1:100

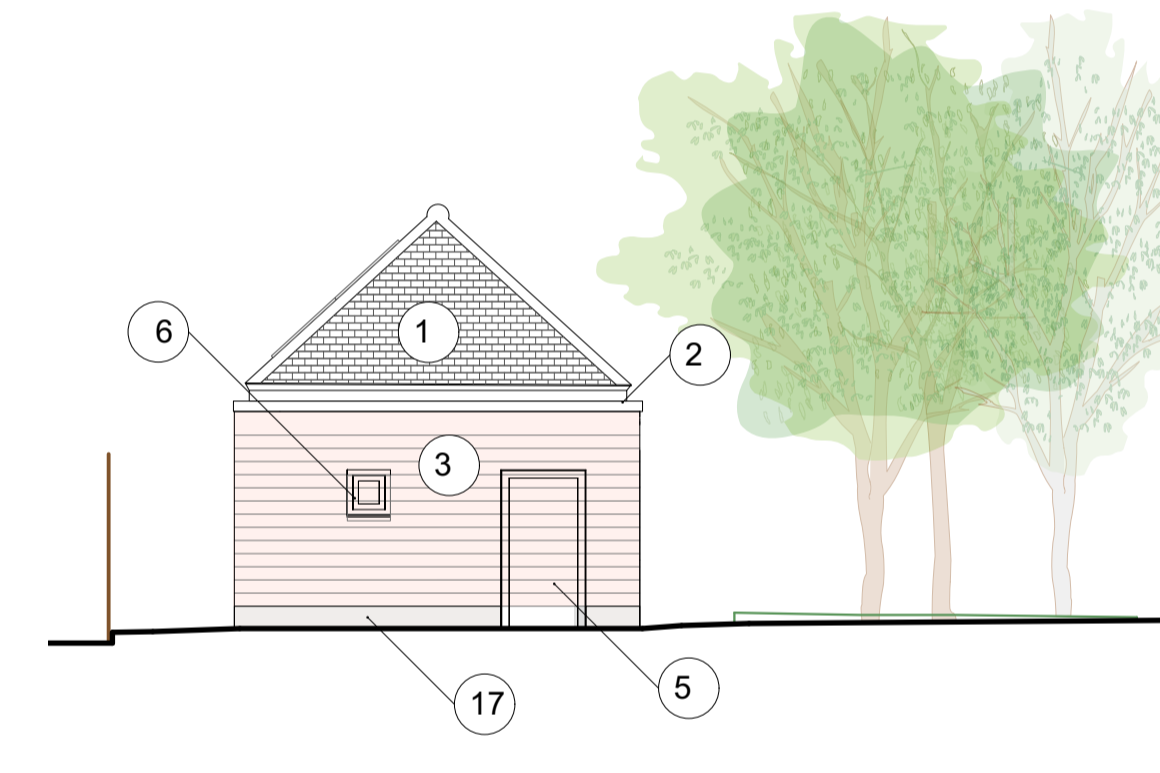

4 Proposed East Elevation (pavilion)
1:100

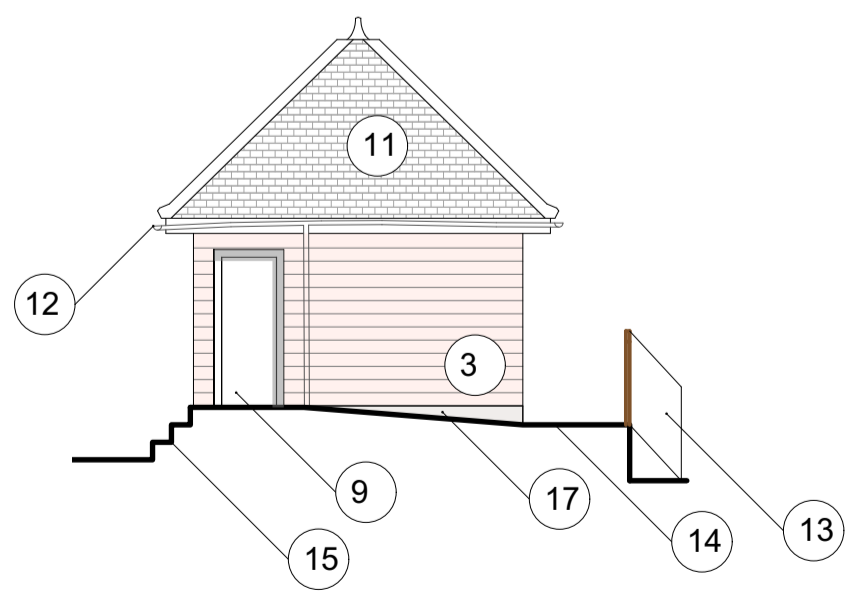


5 Proposed West Elevation (ancillary building)
1:100

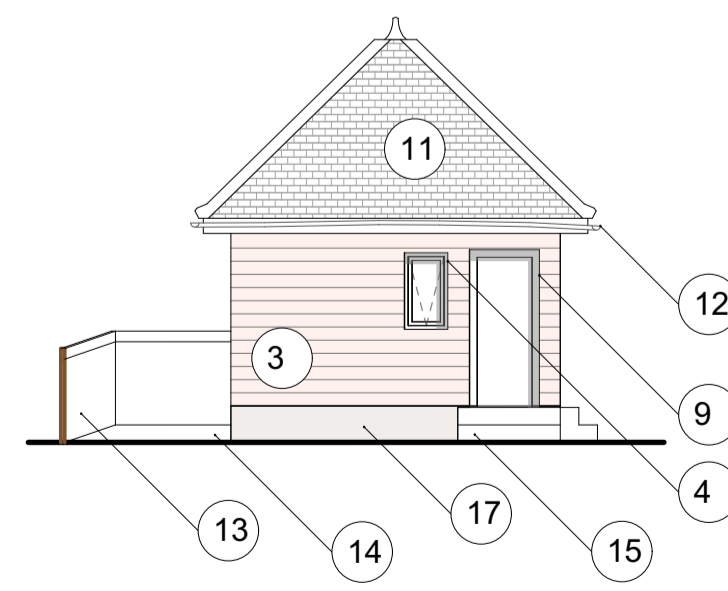

6 Proposed East Elevation (ancillary building)
1:100

LEGEND

- 1 Original roof - internally insulated
- 2 Metal flashing and concealed metal gutter
- 3 Rainscreen cladding, composite board mounted horizontally, colour to complement the existing brick
- 4 Aluminum-timber composite windows with concealed metal roller shutter
- 5 Door opening concealed in the cladding system
- 6 Window opening concealed in the cladding system
- 7 Aluminum framed operable roof light
- 8 PV panels
- 9 Metal door - colour and finish to match the windows frame
- 10 Aluminum-timber composite door with concealed metal roller shutter
- 11 New roof rebuild, where possible, with material from the existing roof or with matching tiles and finishing
- 12 New metal gutter
- 13 New ramp's metal balustrade
- 14 New accessible ramp
- 15 New steps
- 16 New built-in bench
- 17 Plint, composite board

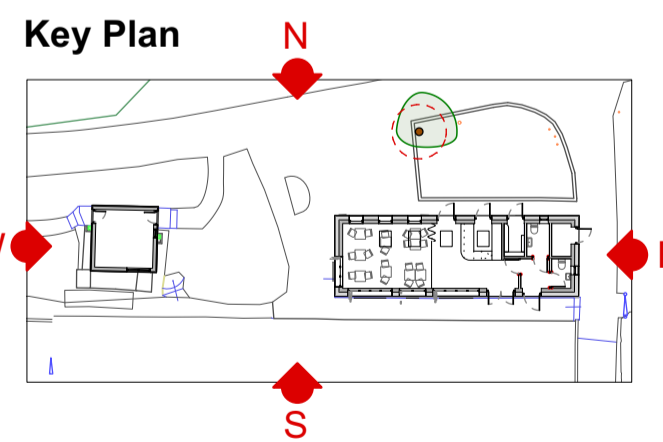

ERECT ARCHITECTURE
228 Regent Studios, 8 Andrews Rd, London E8 4GN +44 (0)20 7254 6336

client London Borough of Waltham Forest
project Memorial Park
title Proposed Elevations

scale 1:100 at A1

rev.	date	description
A	30/07/2024	Planning issue
B	14/10/2024	Planning issue following comments

drawing no. 24415 200-PL revision B



All drawings are copyright of erect architecture. do not scale from drawings, the contractor is to verify all dimensions on site prior to any manufacture