


1 Existing Ground Floor Plan  
1:100

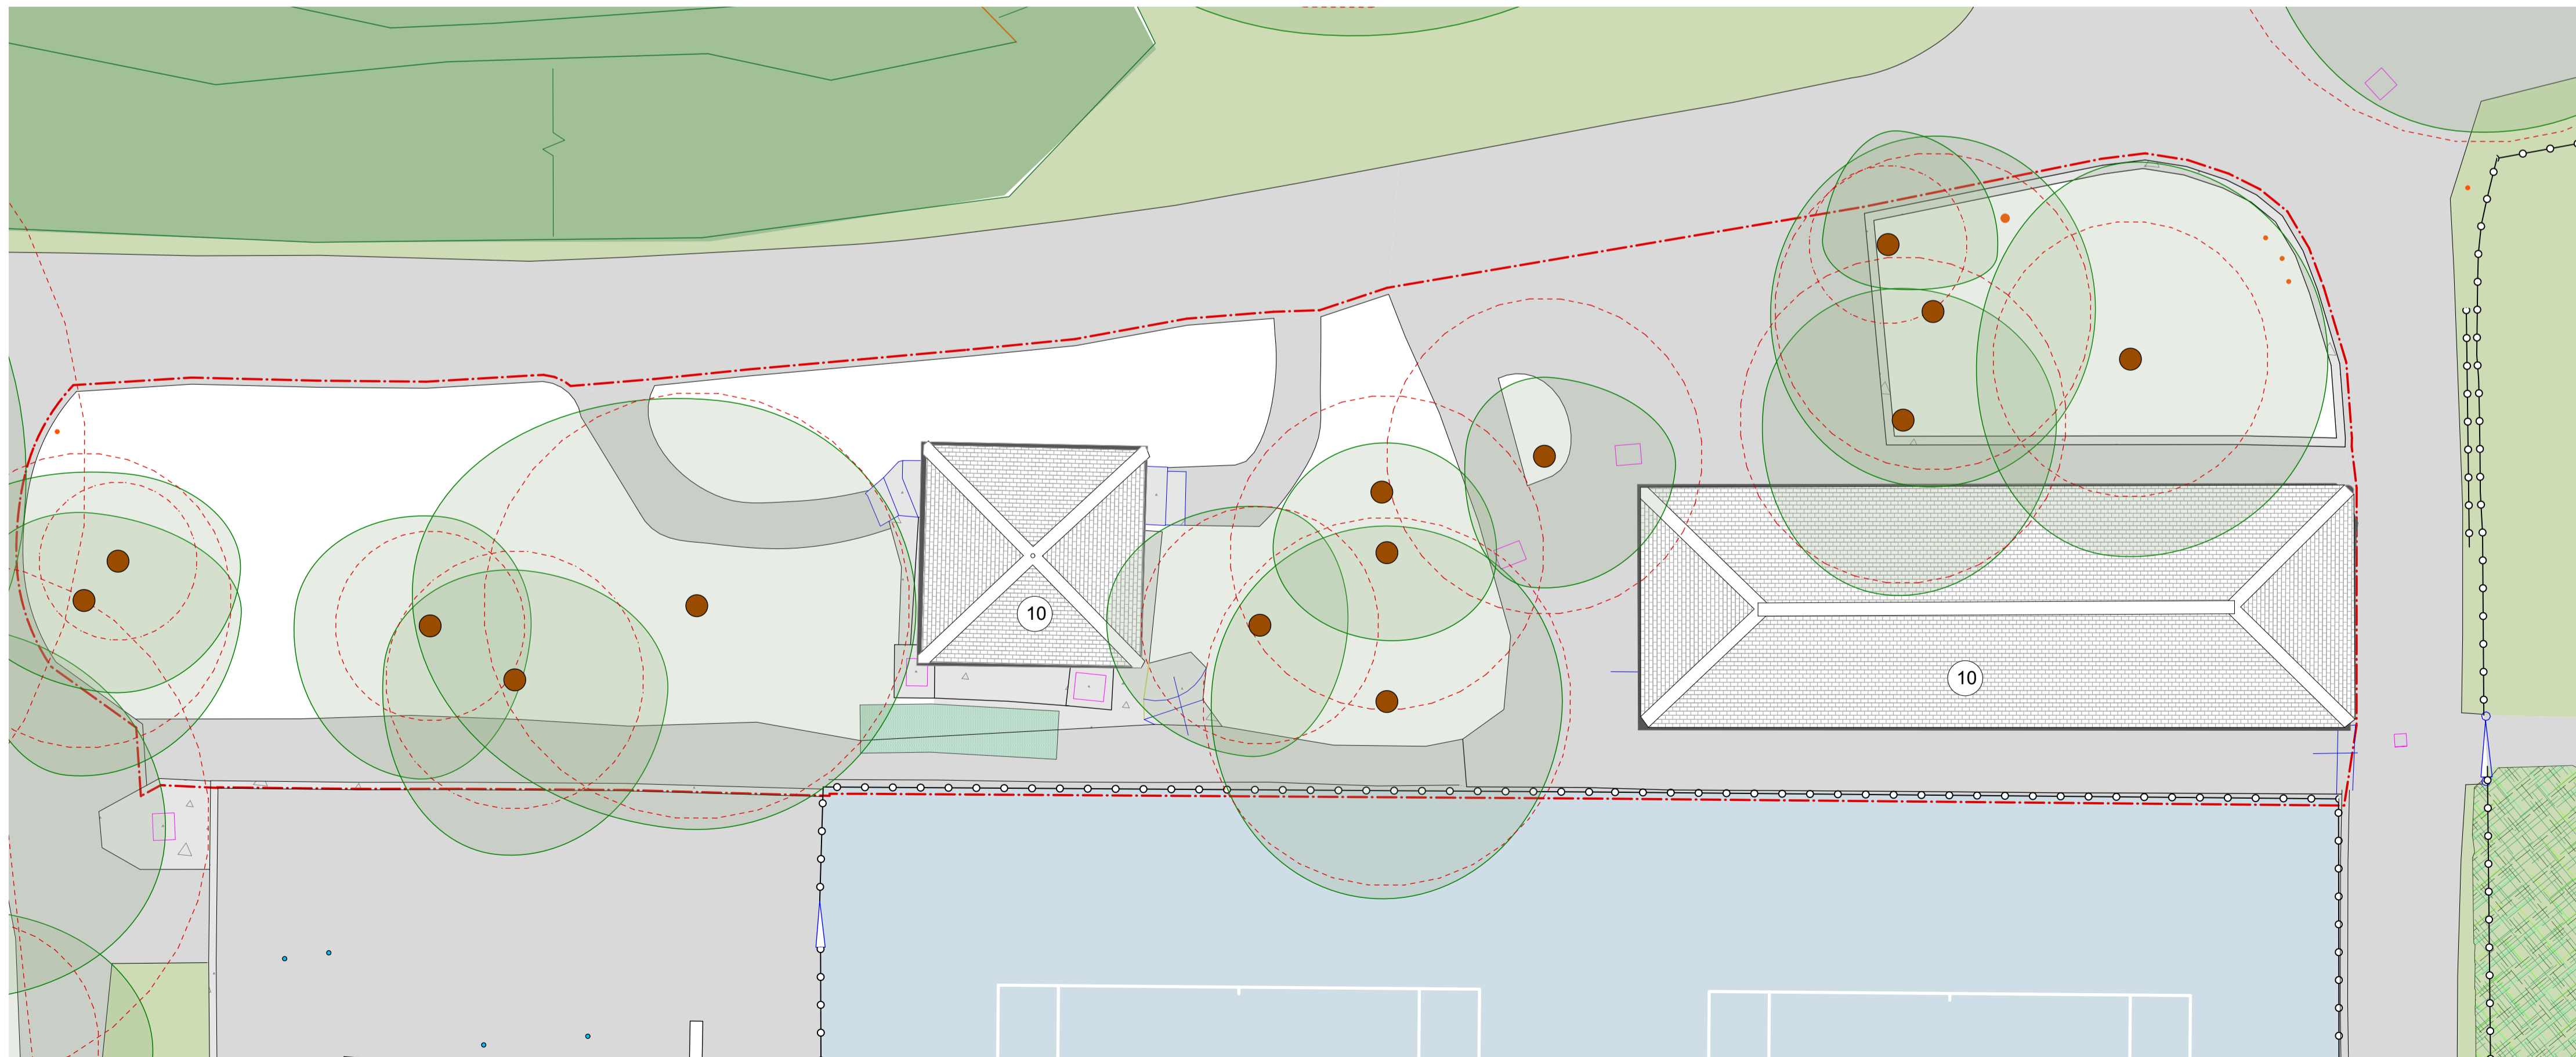

2 Existing Roof Level Plan  
1:100

LEGEND

- 1 Existing tarmac surface
- 2 Existing concrete plint
- 3 Existing raised planter
- 4 Existing softscape surface
- 5 WC
- 6 Store
- 7 Porch
- 8 Club room
- 9 Kitchen
- 10 Original roof - grey tile

**ERECT ARCHITECTURE**

228 Regent Studios, 8 Andrews Rd, London E8 4GN +44 (0)20 7254 6336

client London Borough of Waltham Forest  
project Memorial Park  
title Existing Floor Plans - Ground & Roof

scale 1:100 at A1

rev.	date	description
A	30/07/2024	Planning issue
B	14/10/2024	Planning issue following comments

drawing no. 24415 100-EX revision B

0m 1m 5m 1:100

All drawings are copyright of erect architecture. do not scale from drawings, the contractor is to verify all dimensions on site prior to any manufacture