


1 Proposed Ground Floor Plan
1:100

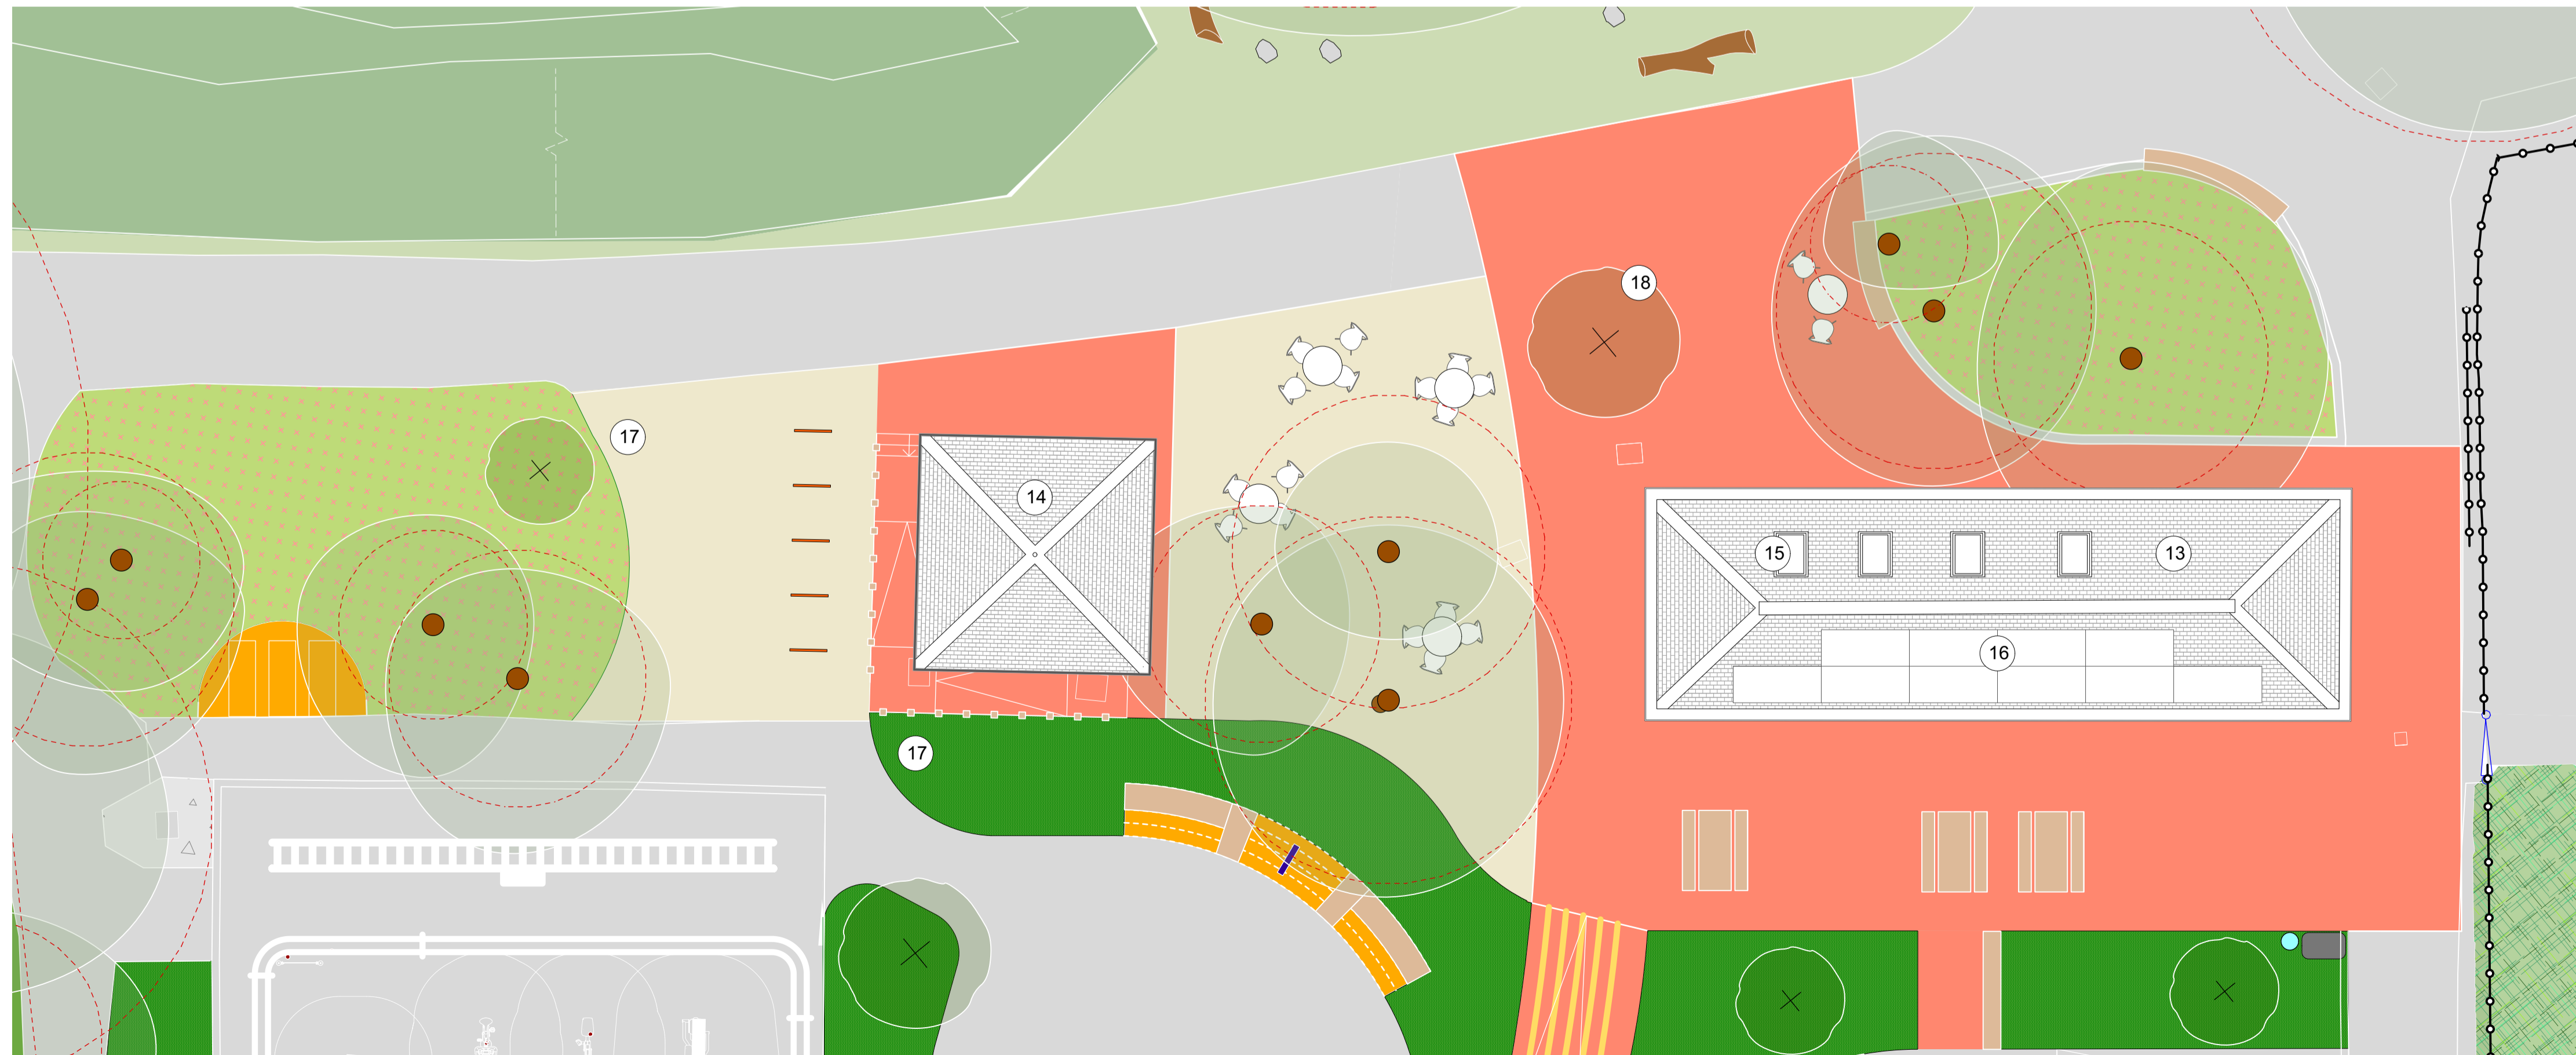

2 Proposed Roof Level Plan
1:100

LEGEND

- 1 New paved surface
- 2 New accessible ramp
- 3 Existing raised planter
- 4 Existing softscape surface
- 5 Self bound gravel
- 6 Storage
- 7 Circulation space
- 8 Servery area
- 9 Main café
- 10 Plant room
- 11 Accessible WC
- 12 WC
- 13 Original roof - grey tile
- 14 New roof rebuild, where possible, with material from the existing roof or with matching tiles and finishing
- 15 New roof lights
- 16 PV Panels
- 17 Hard landscape turned to planting
- 18 New proposed tree

ERECT ARCHITECTURE

228 Regent Studios, 8 Andrews Rd, London E8 4GN +44 (0)20 7254 6336

client London Borough of Waltham Forest
project Memorial Park
title Proposed Floor Plans - Ground & Roof

scale 1:100 at A1

rev.	date	description
A	30/07/2024	Planning issue
B	14/10/2024	Planning issue following comments

drawing no.	revision
24415 100-PL	B

0m 1m 5m 1:100

All drawings are copyright of erect architecture. do not scale from drawings, the contractor is to verify all dimensions on site prior to any manufacture